

studio BOOTH

FULL - SERVICE ARCHITECTURAL DESIGN

Bedfordshire


Email: contact@studio-booth.co.uk

Website: www.studio-booth.co.uk

Telephone: 07901 913 918

NOTES:

REVISIONS:

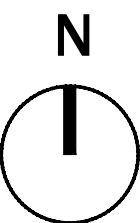

STATUS: **PLANNING**

CLIENT:

Topping

PROJECT:

**CONVERSION OF ROOF SPACE
AT 23 SKIPTON DRIVE
HAYES
UB3 1PL**

TITLE:

SITE & LOCATION PLAN

SCALE: **1:100/ 1:1250 @ A2**

DRAWN BY: **TB**

DATE: **28.11.23**

NUMBER:


102



2

LOCATION PLAN

SCALE 1:1250

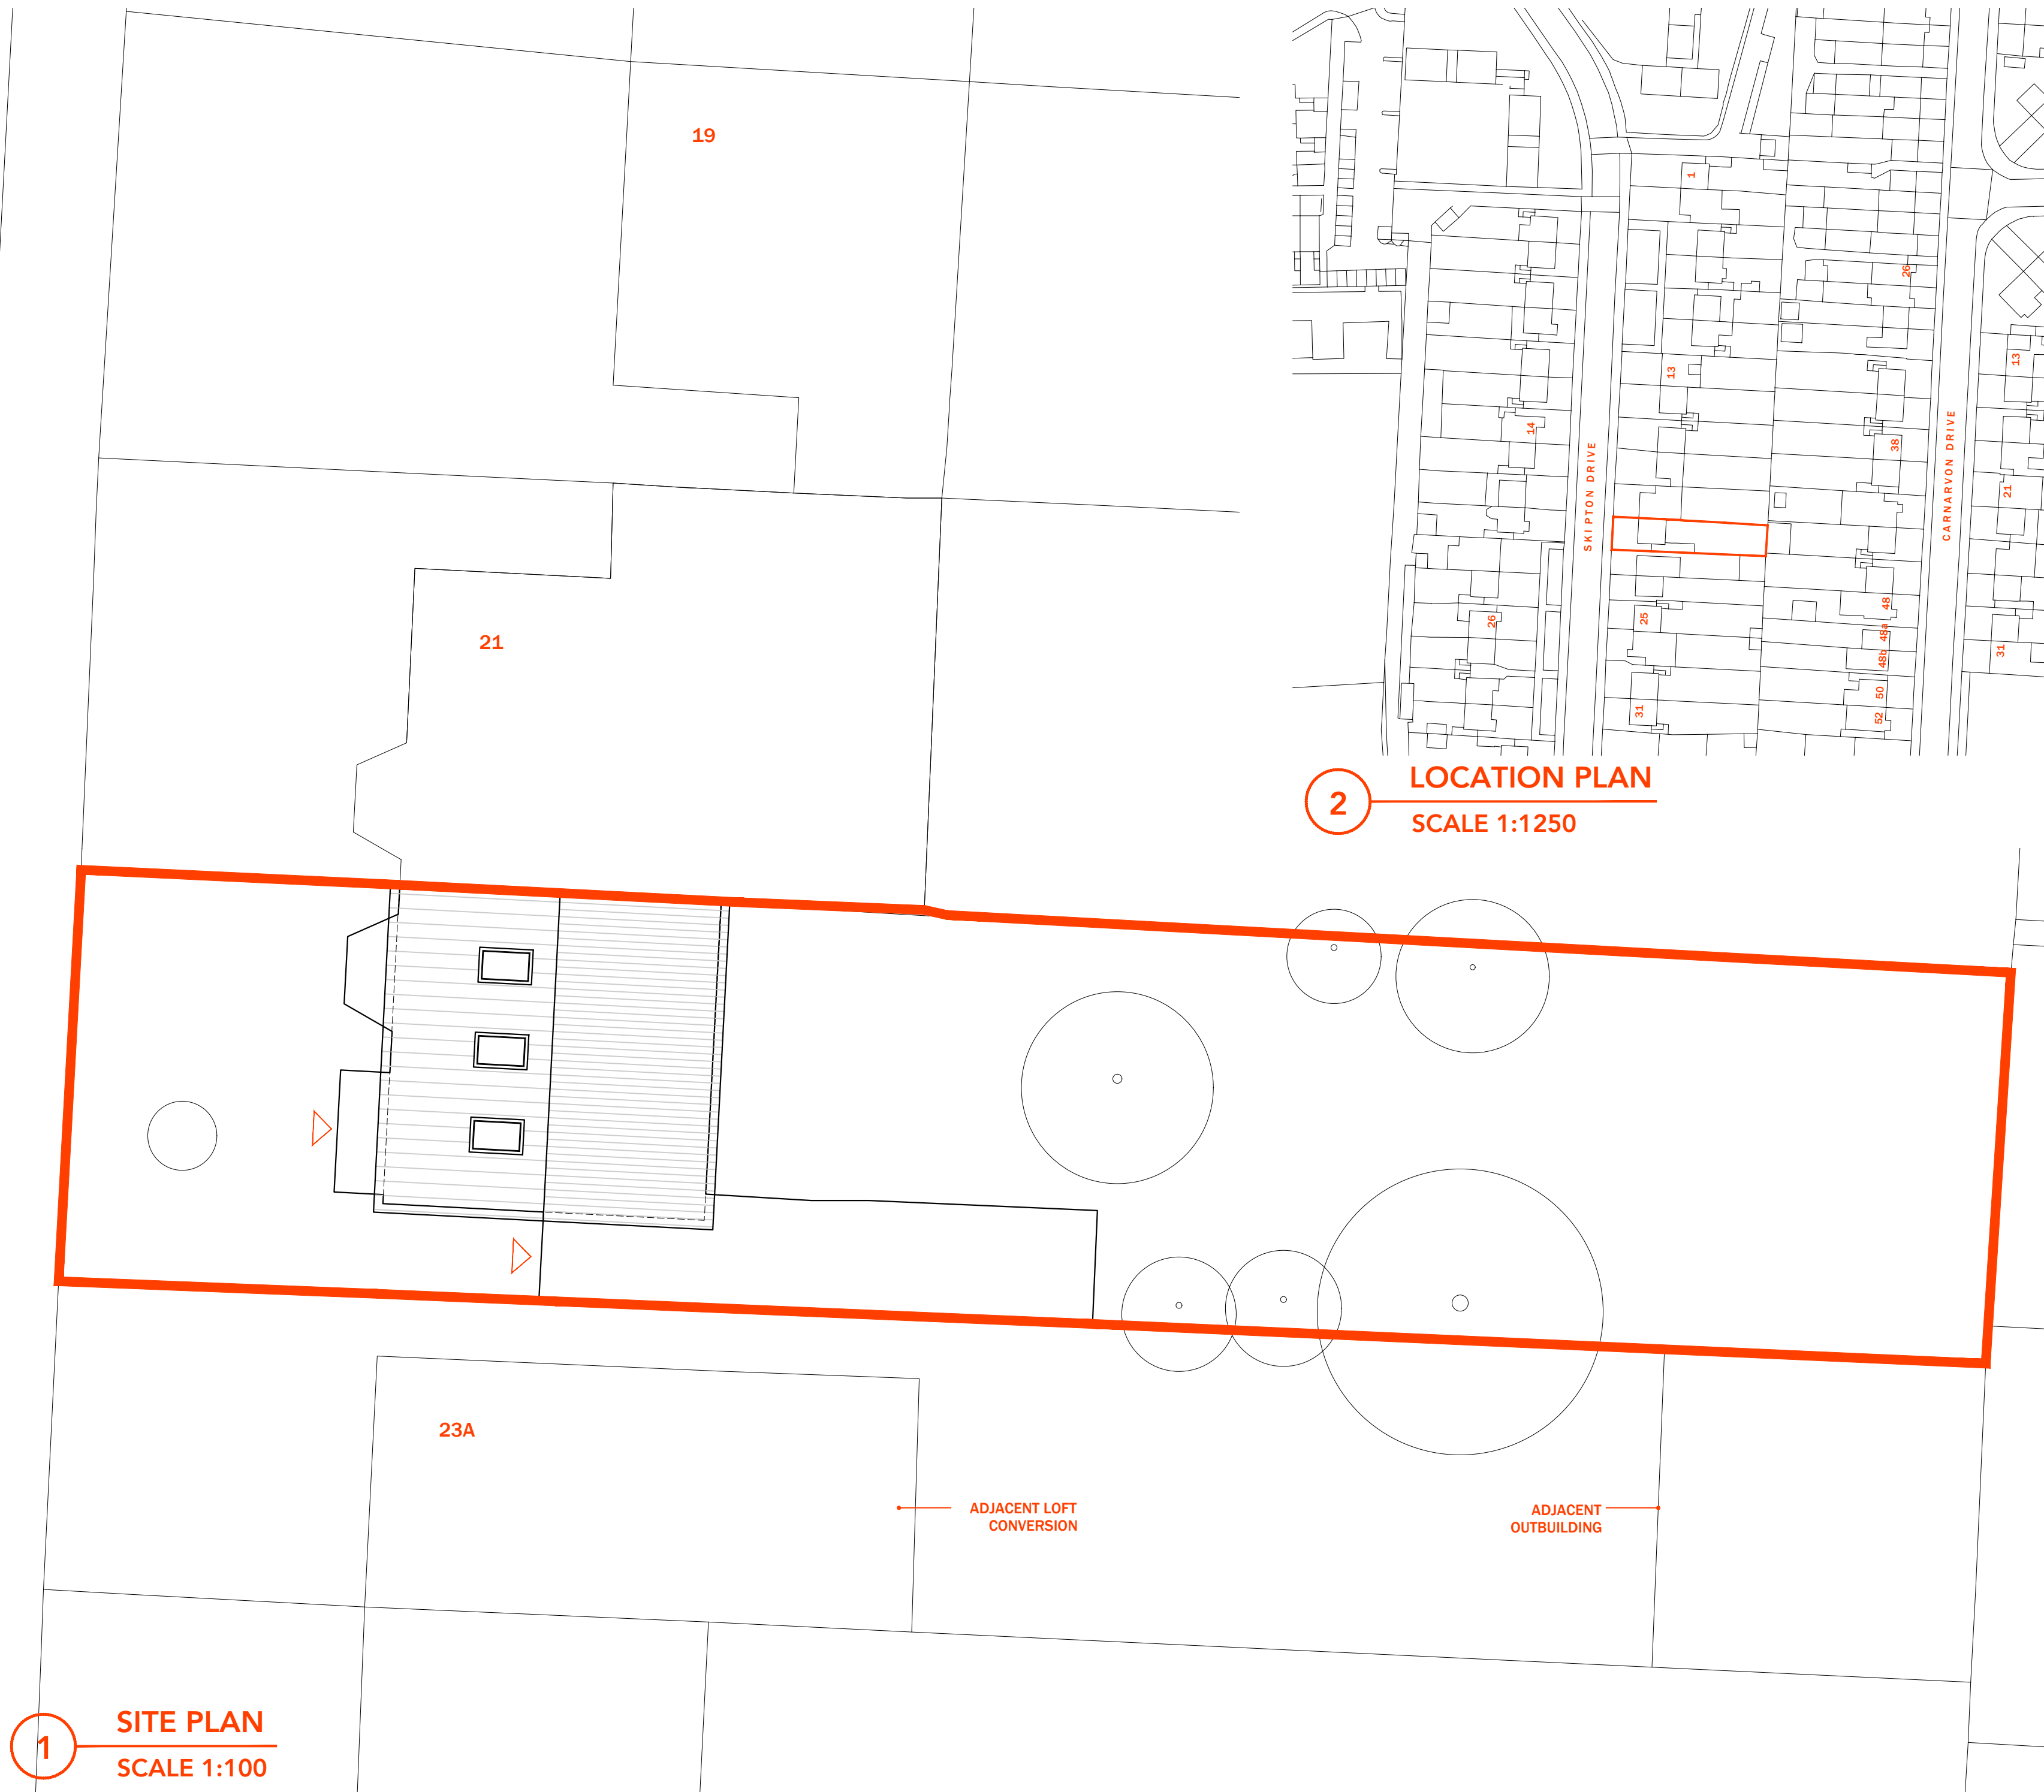

1

SITE PLAN

SCALE 1:100