

NOTES:

REVISIONS:

STATUS: PLANNING APPROVAL

CLIENT:

Topping

PROJECT:
**CONVERSION OF ROOF SPACE
 AT 23 SKIPTON DRIVE
 HAYES
 UB3 1PL**

TITLE:
EXISTING FLOOR PLANS


SCALE: 1:50 @ A2

DRAWN BY: TB


DATE: 28.11.23

NUMBER:

110

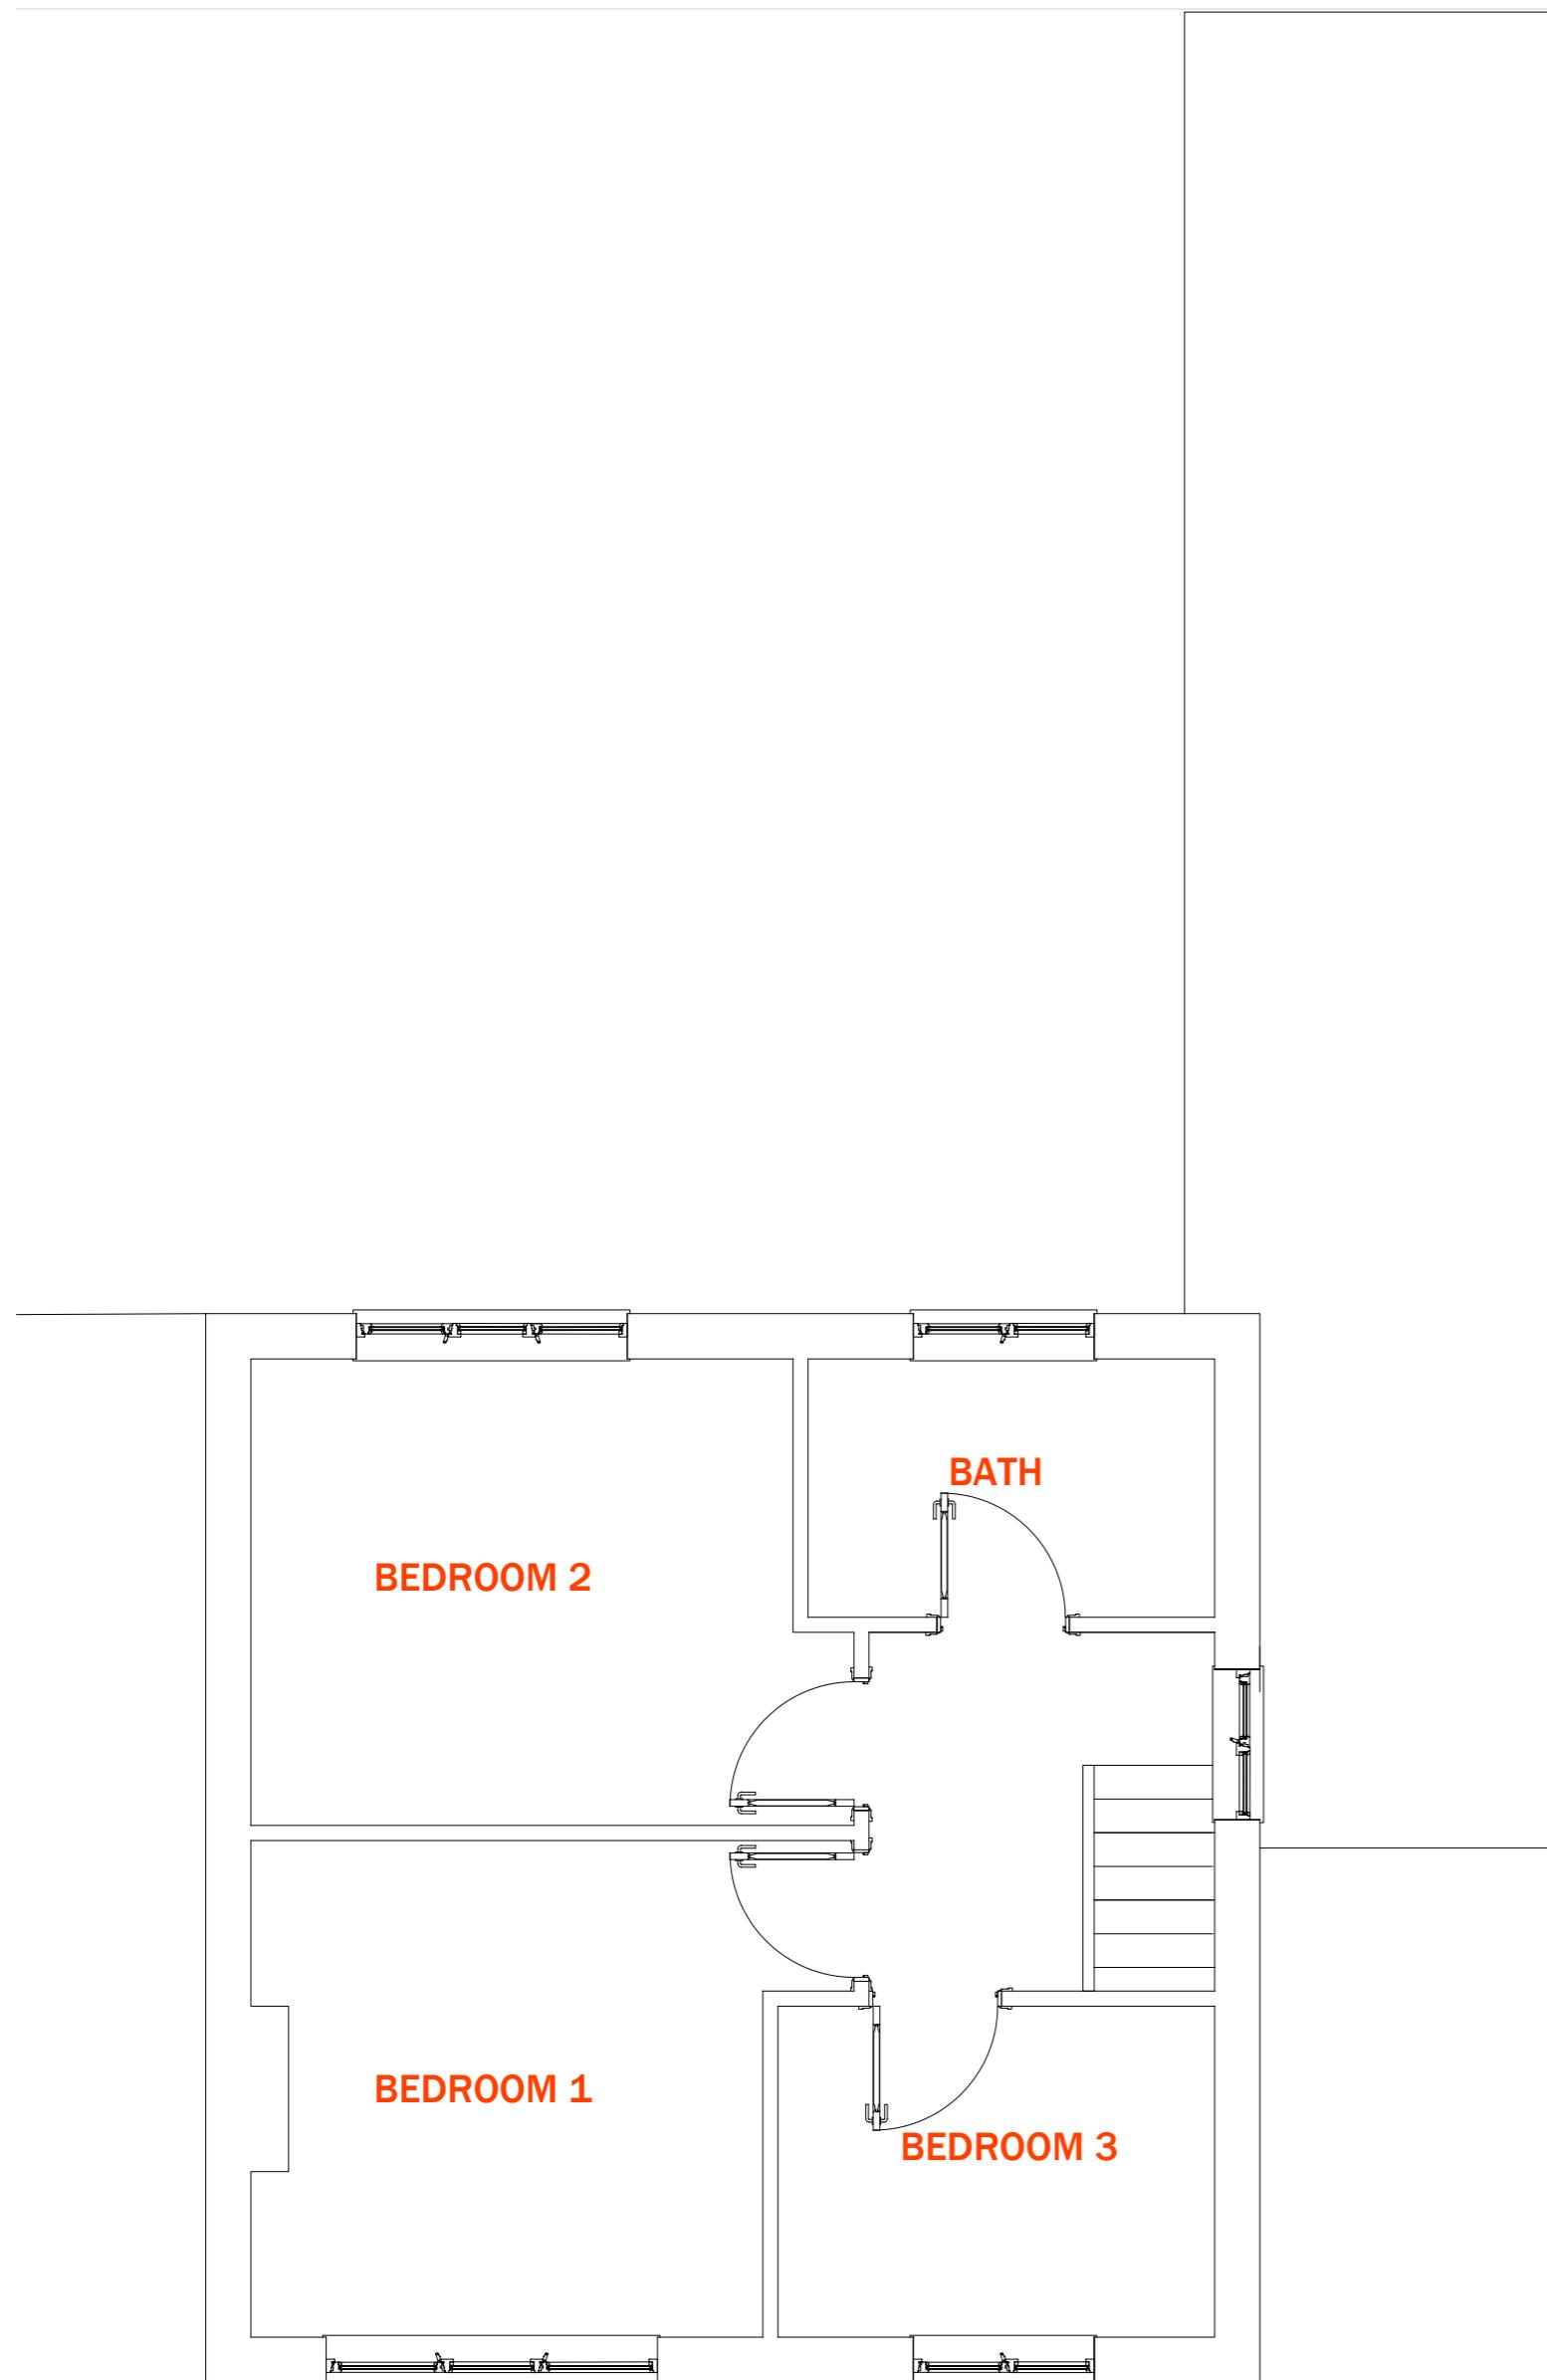

2 FIRST FLOOR PLAN
 SCALE 1:50

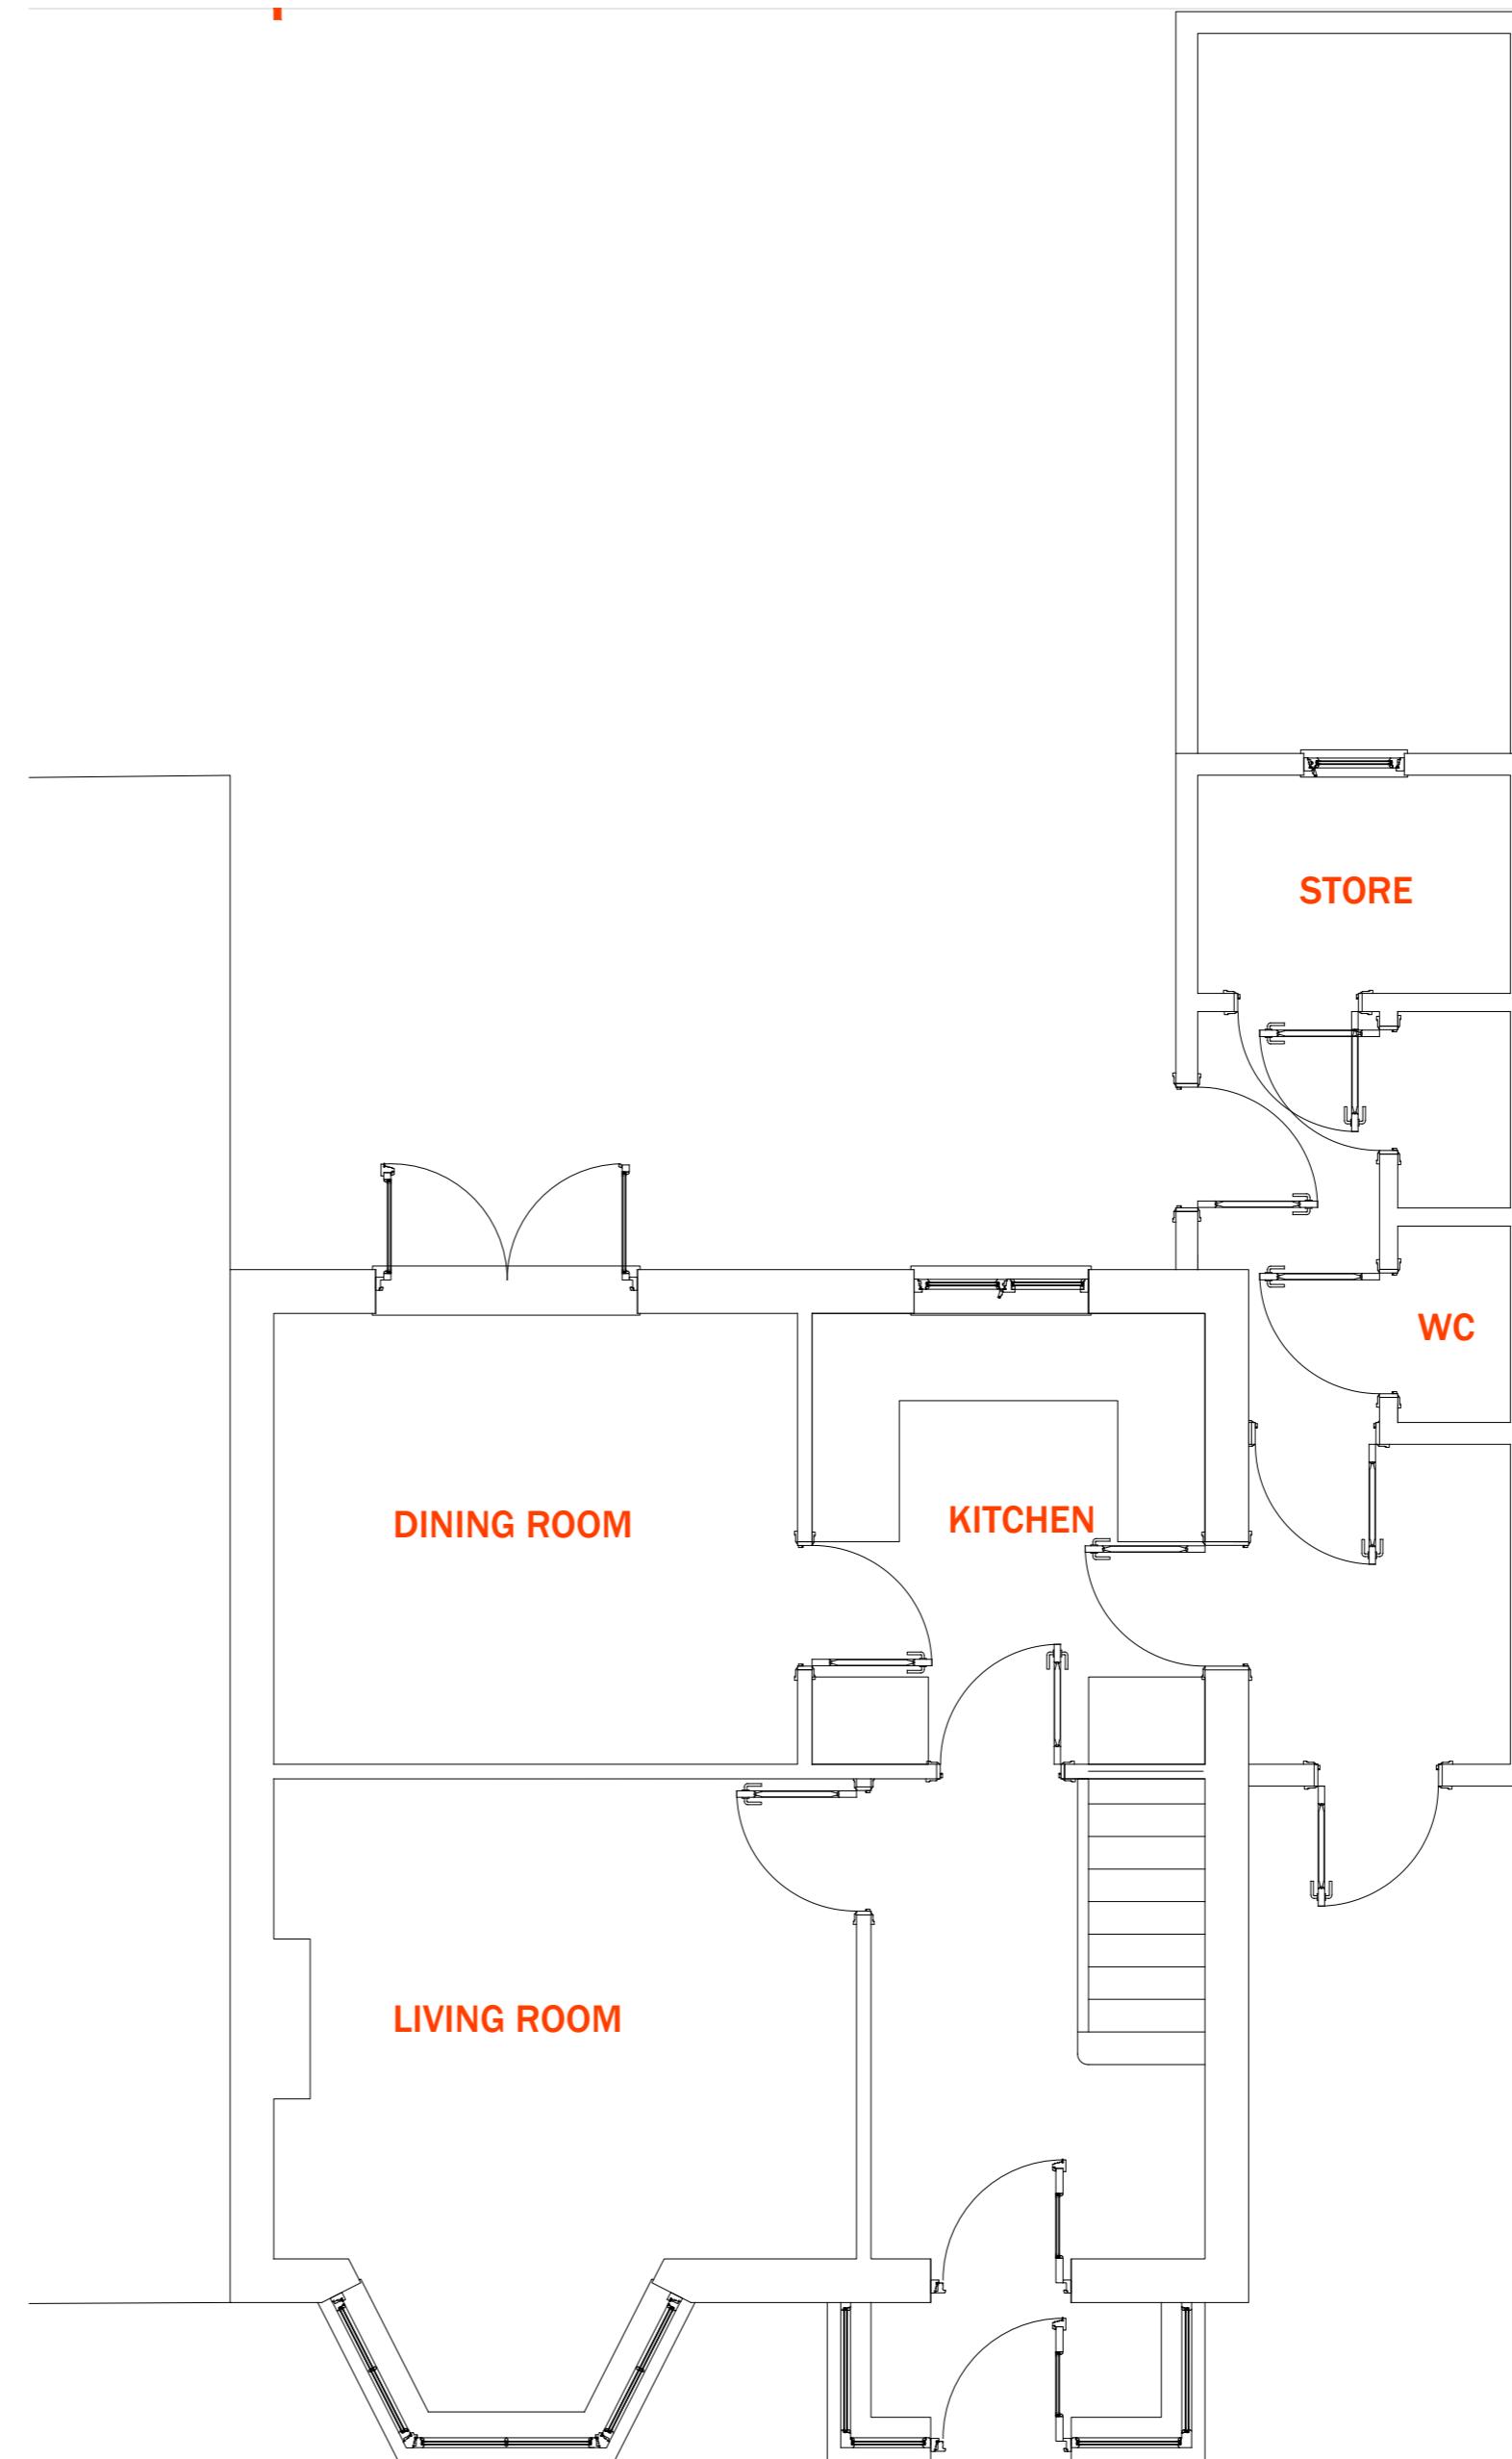

1 GROUND FLOOR PLAN
 SCALE 1:50