

NOTES:

REVISIONS:

STATUS: PLANNING APPROVAL

CLIENT:

Topping

PROJECT:
CONVERSION OF ROOF SPACE
AT 23 SKIPTON DRIVE
HAYES
UB3 1PL

TITLE:

PROPOSED FLOOR PLANS


SCALE: 1:50 @ A2

DRAWN BY: TB


DATE: 28.11.23

NUMBER:


112

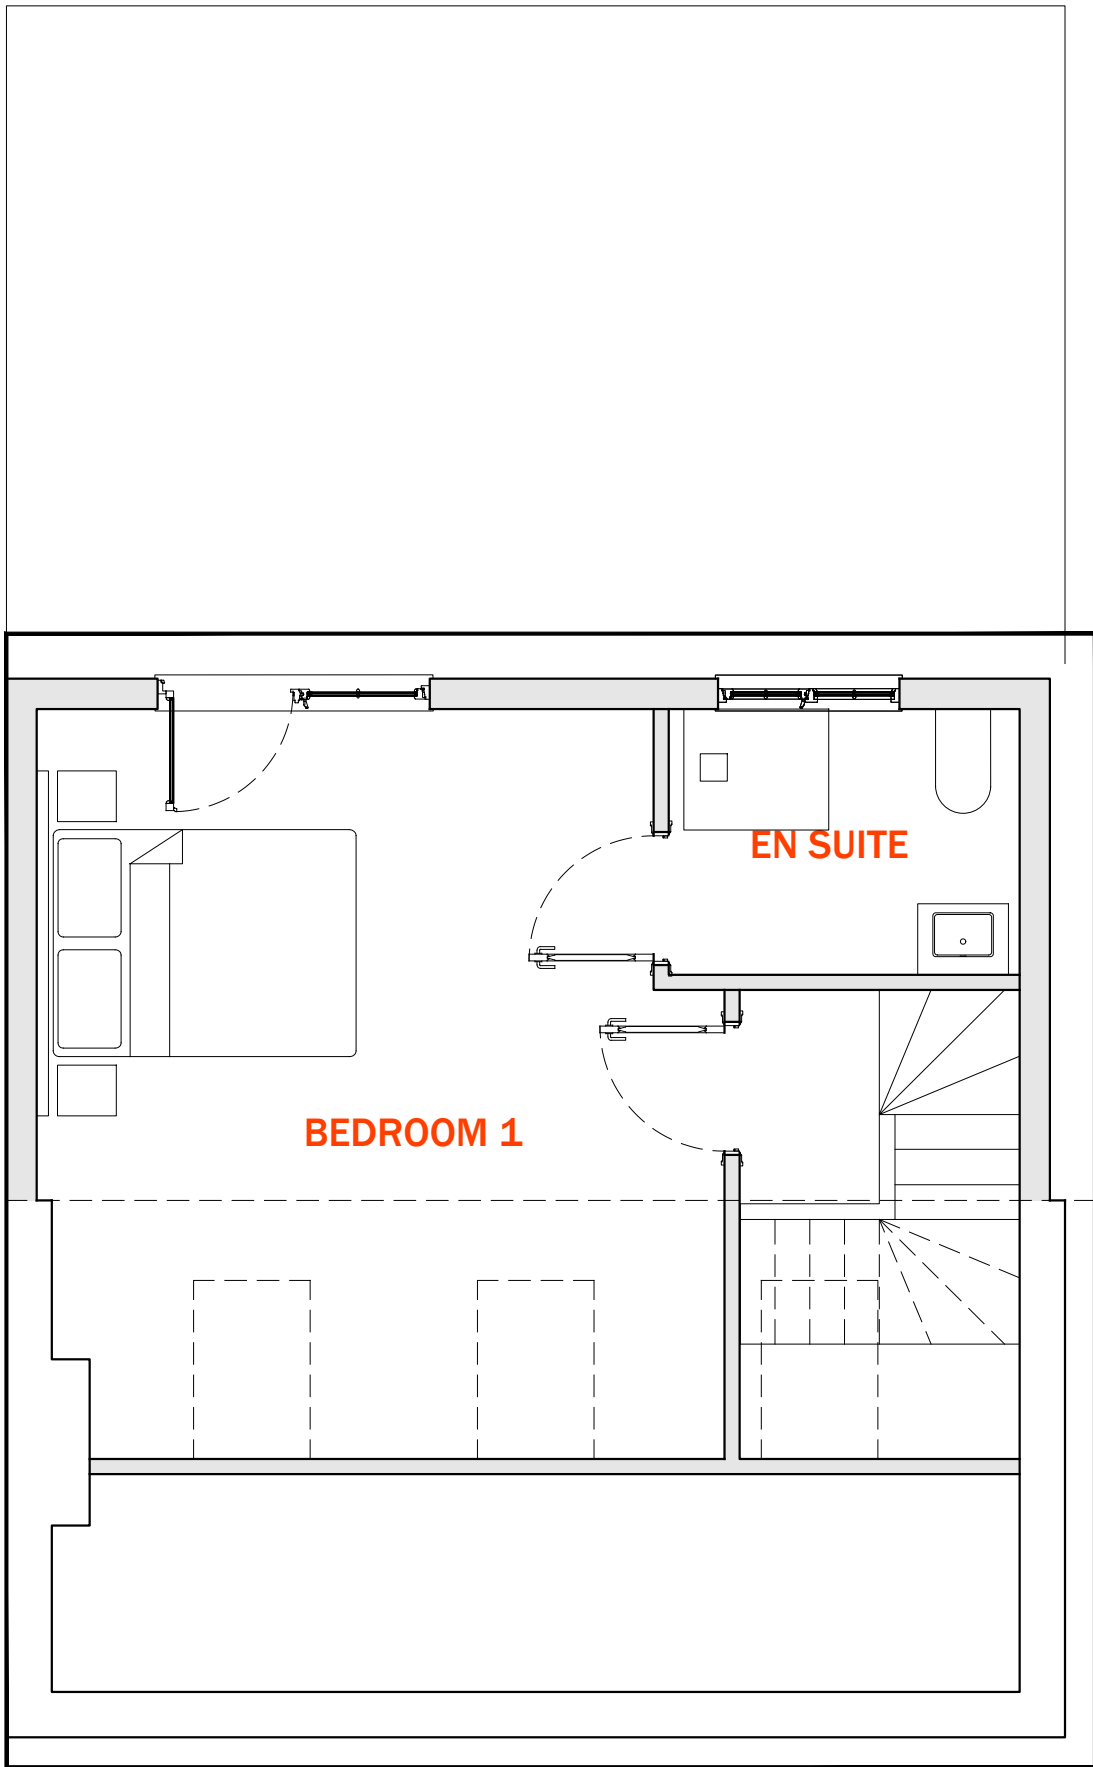

3 SECOND FLOOR PLAN
SCALE 1:50

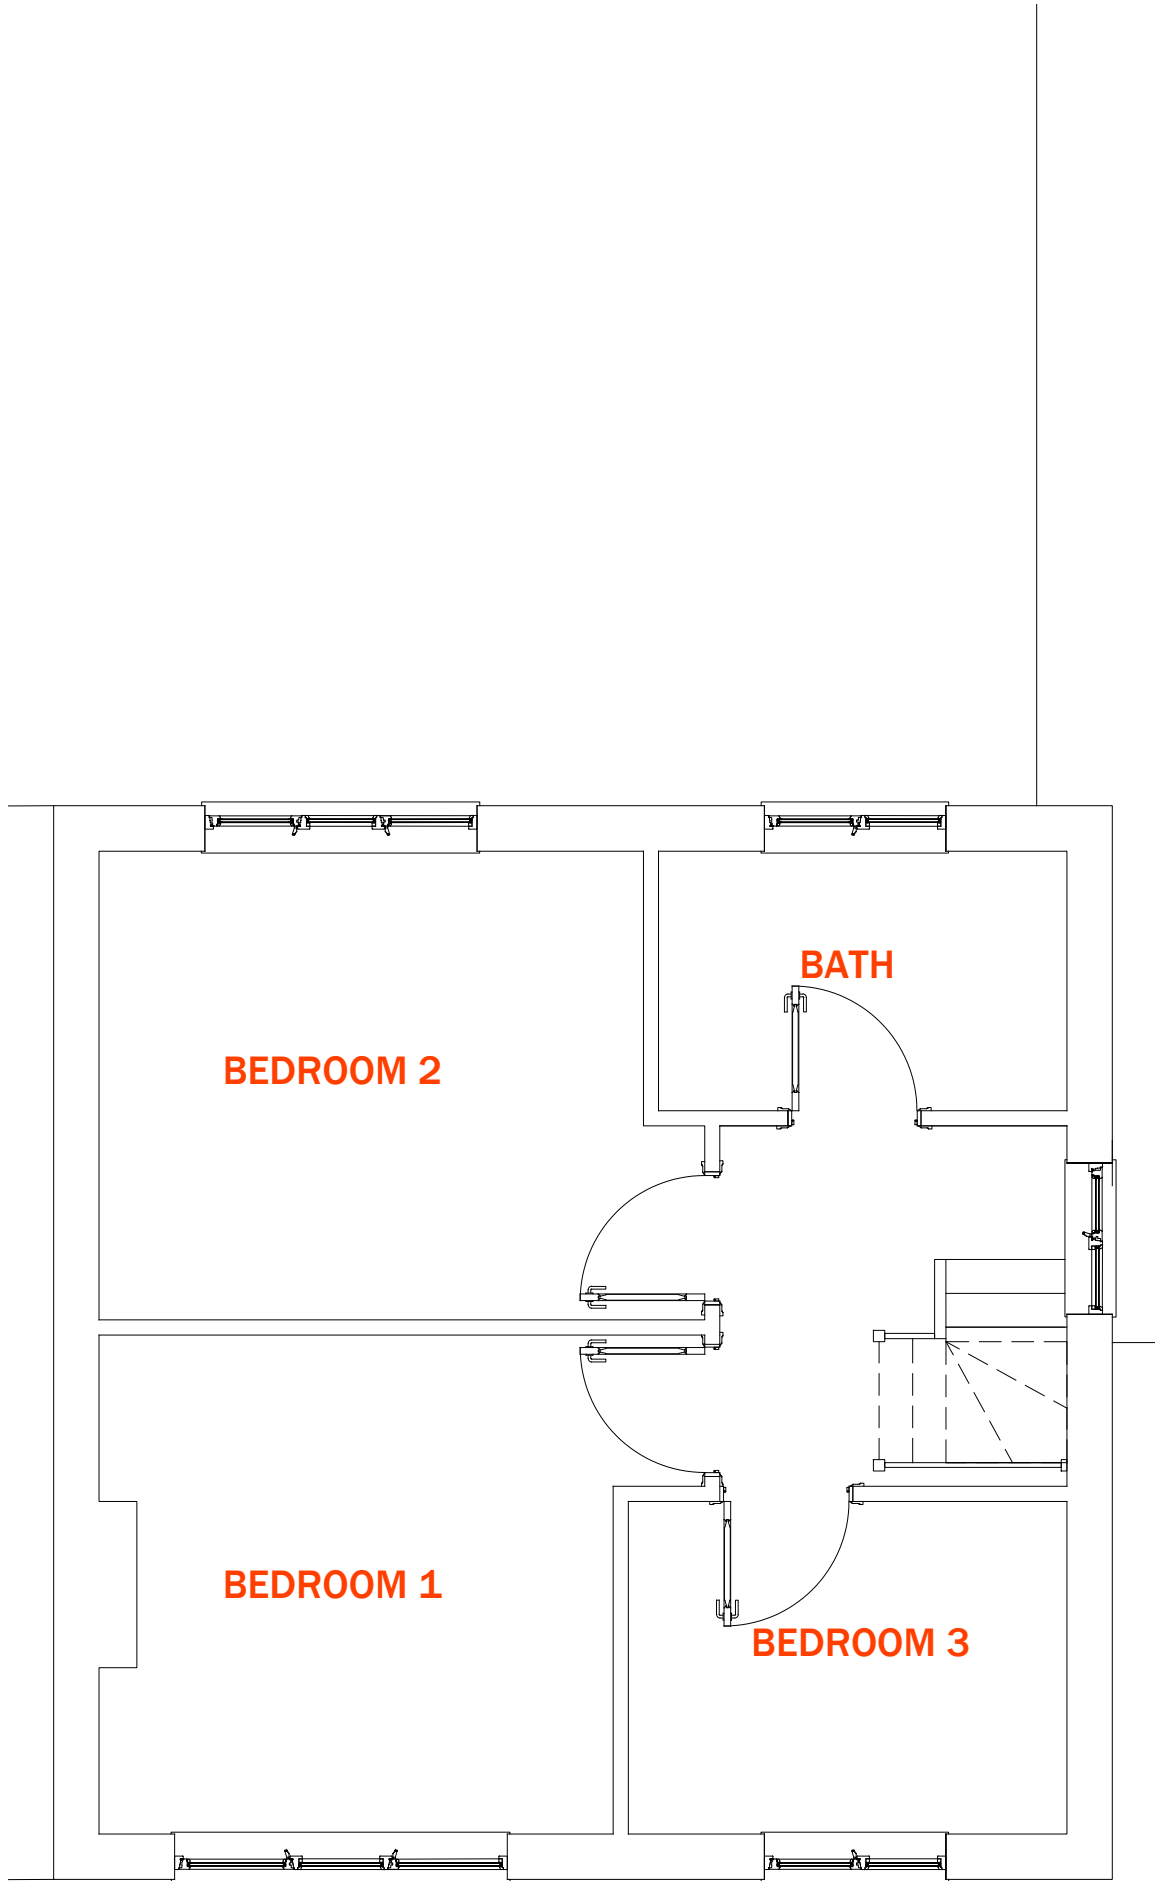

2 FIRST FLOOR PLAN
SCALE 1:50

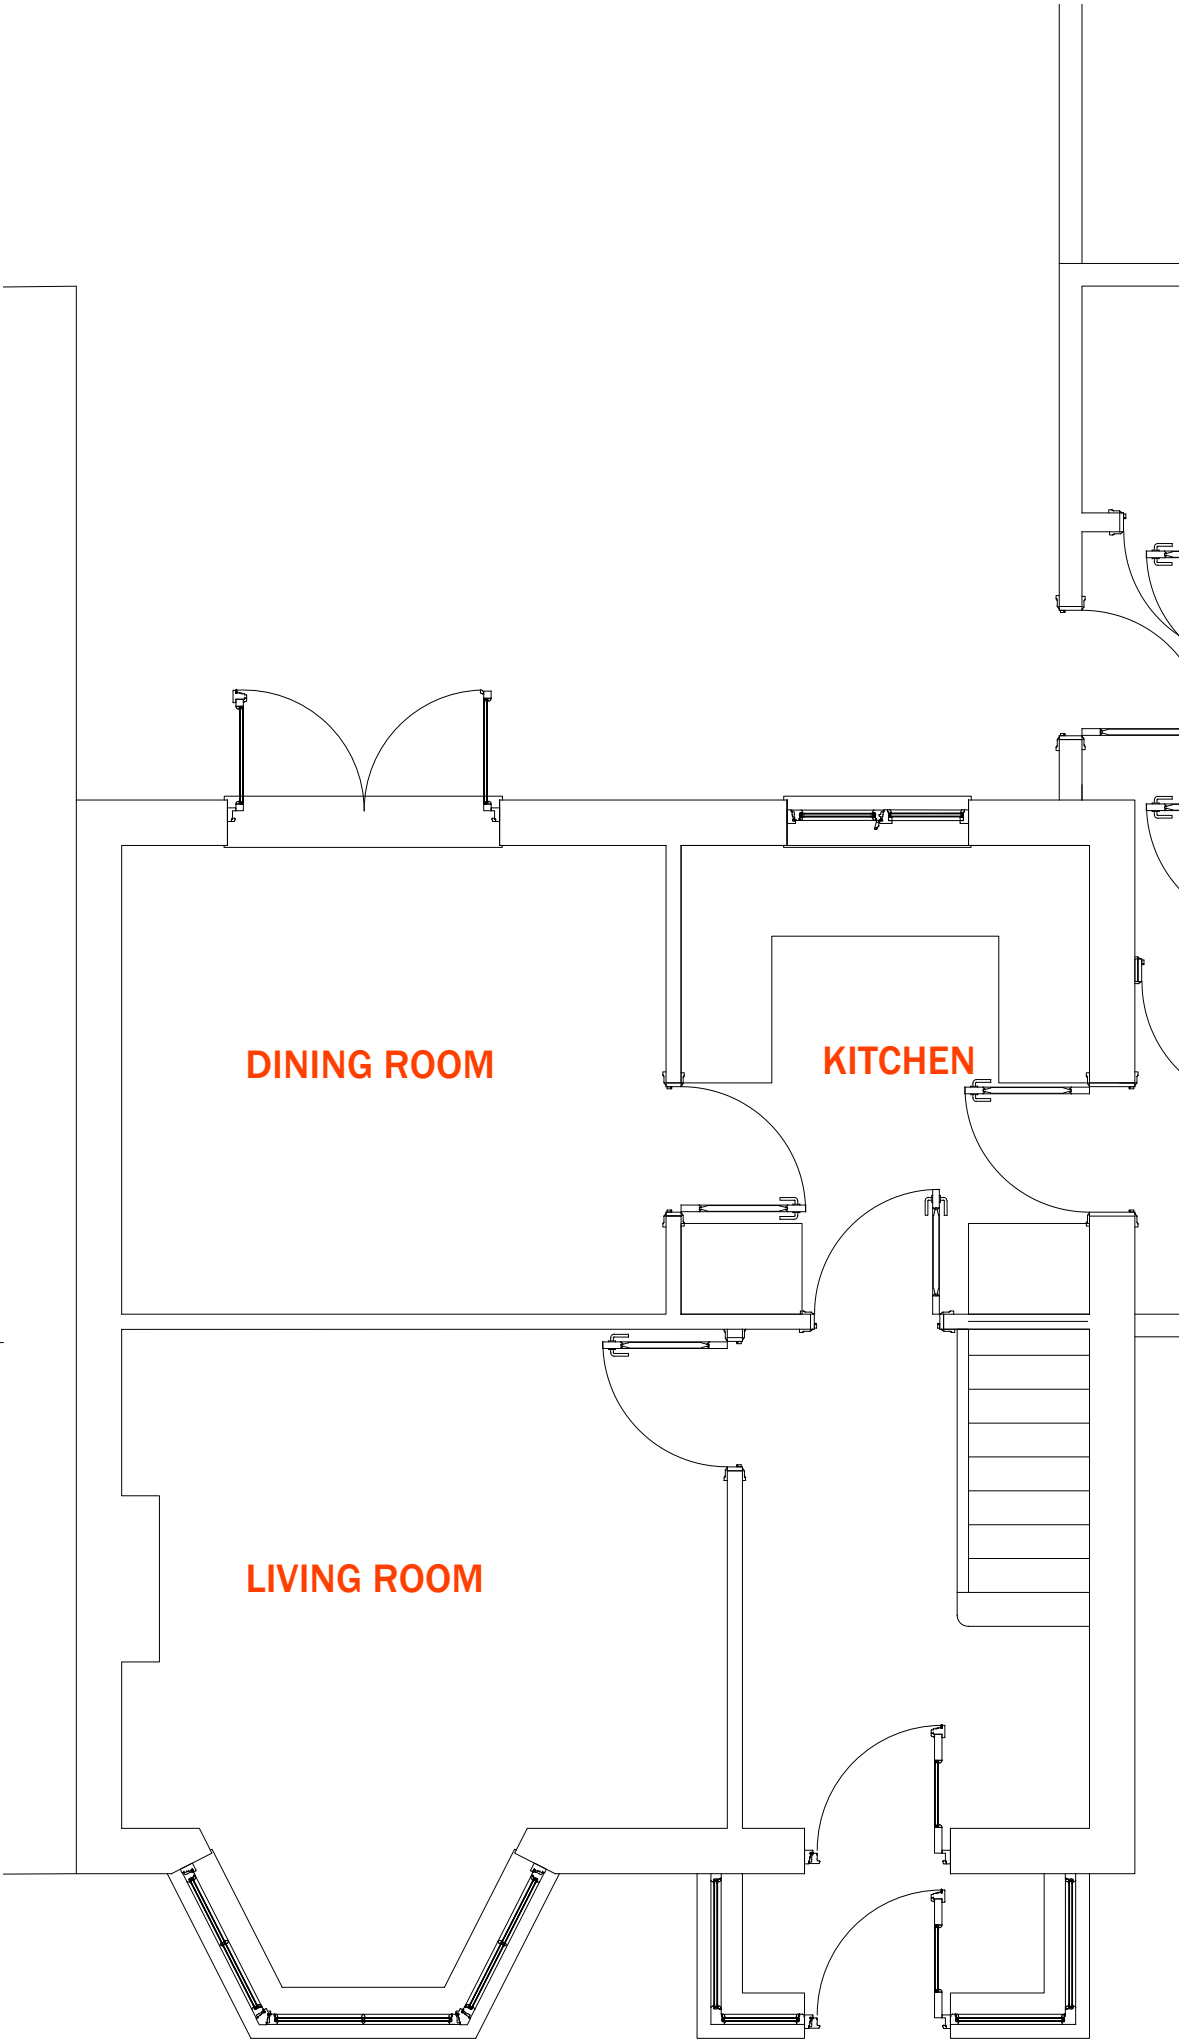

1 GROUND FLOOR PLAN
SCALE 1:50