



3 SIDE ELEVATION
SCALE 1:50

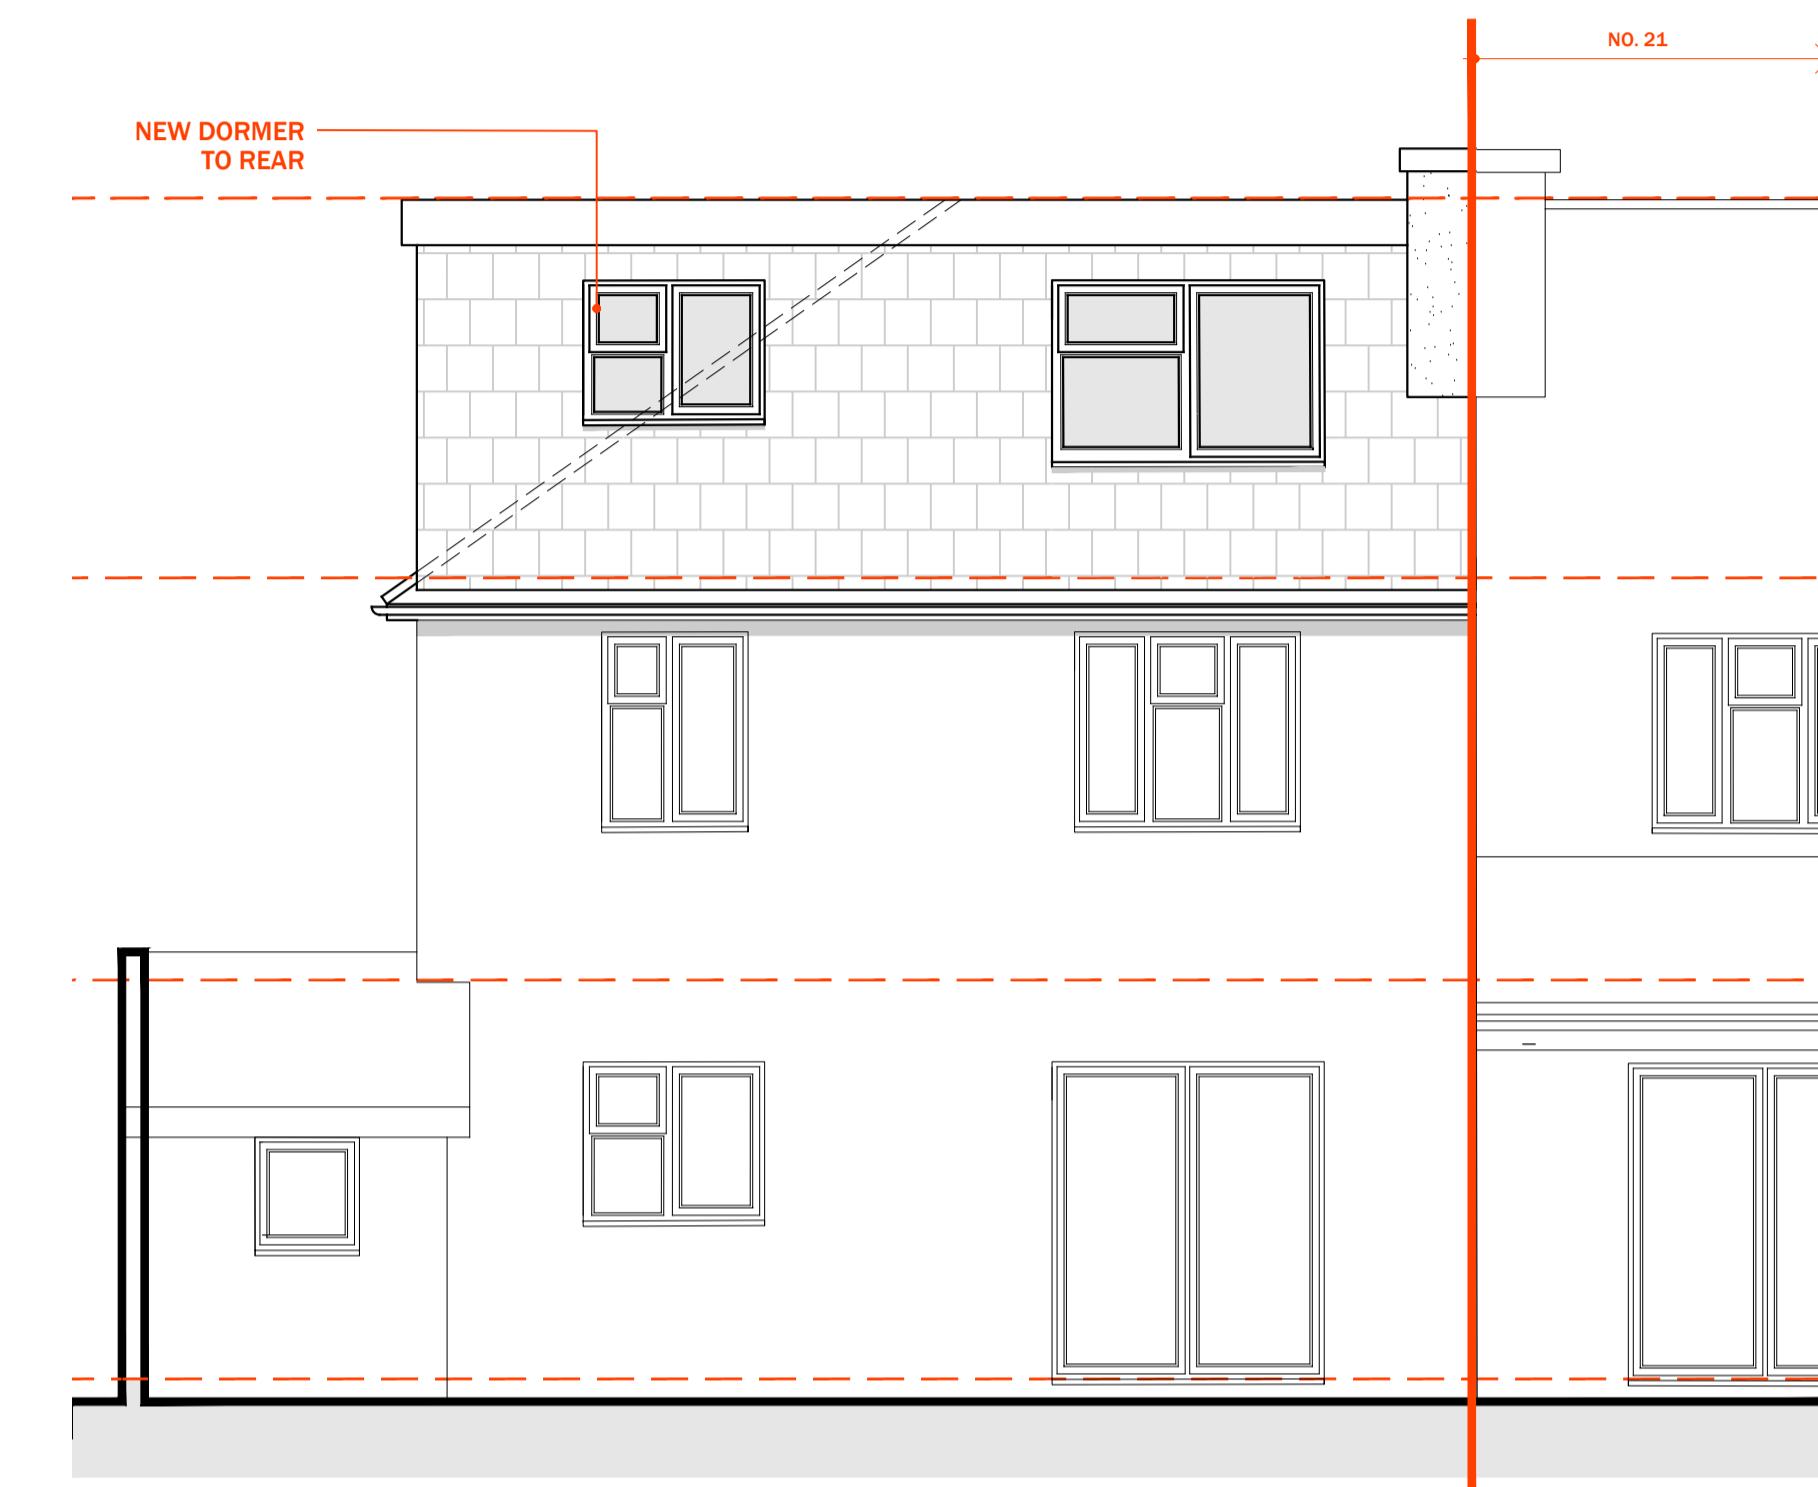

4 REAR ELEVATION
SCALE 1:50

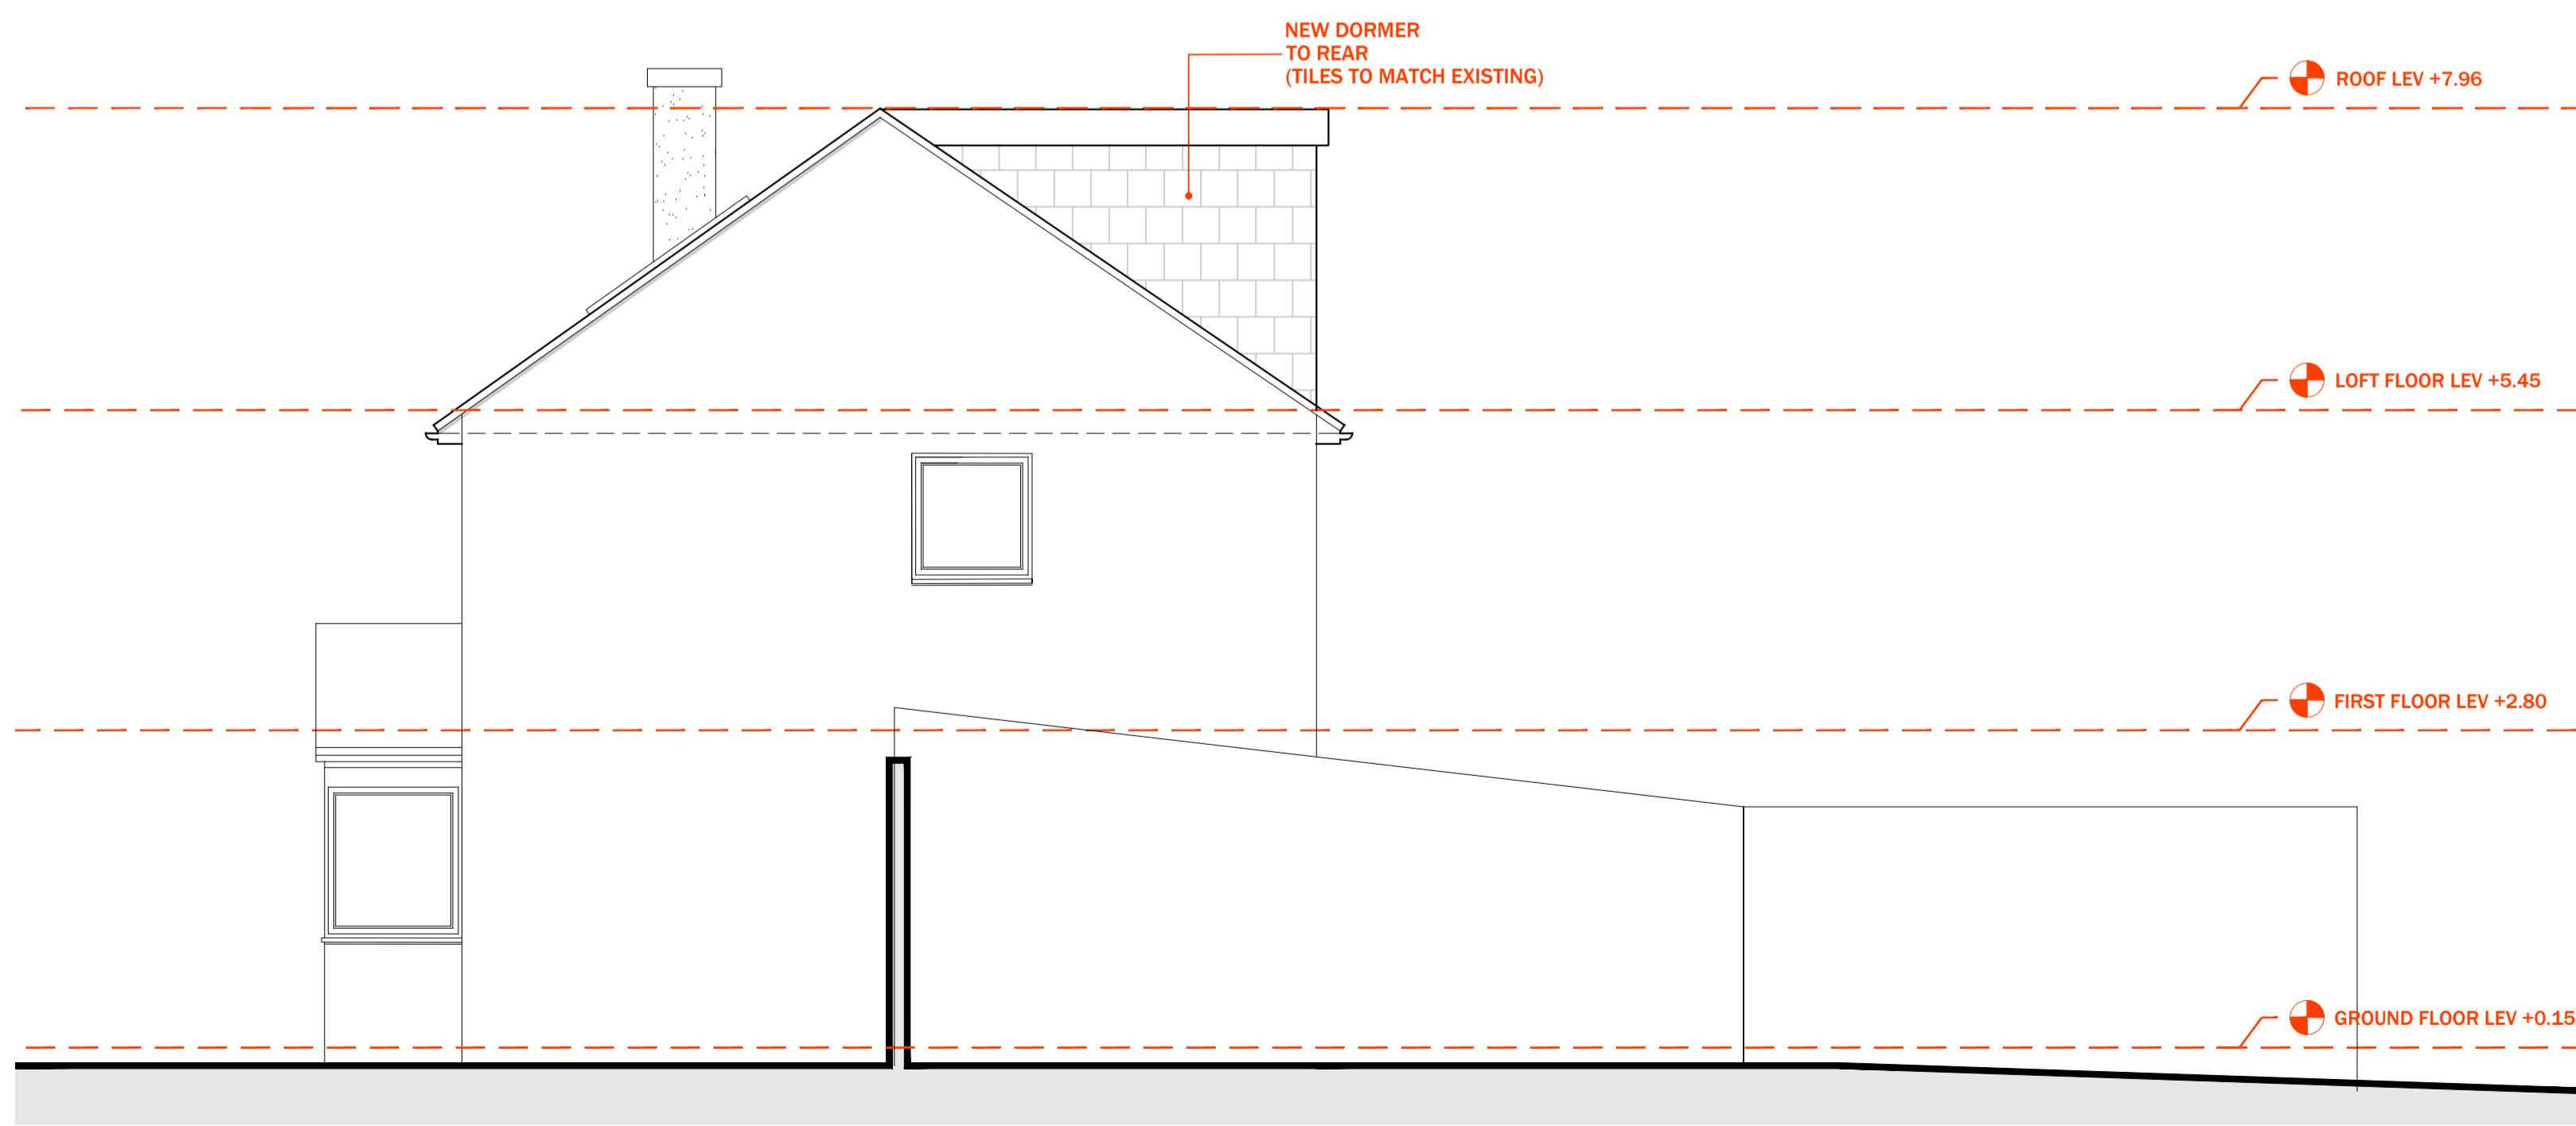

2 SIDE ELEVATION
SCALE 1:50



1 FRONT ELEVATION
SCALE 1:50

STATUS: PLANNING APPROVAL

CLIENT:

Topping

PROJECT:
CONVERSION OF ROOF SPACE
AT 23 SKIPTON DRIVE
HAYES
UB3 1PL

TITLE:

PROPOSED
EXTERNAL ELEVATIONS

SCALE: 1:50 @ A1

DRAWN BY: TB

DATE: 28.11.23

NUMBER:

122