
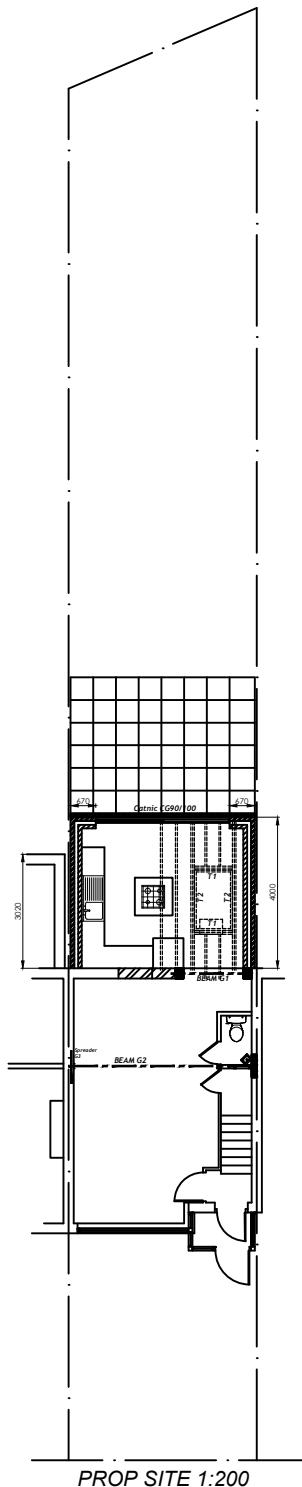
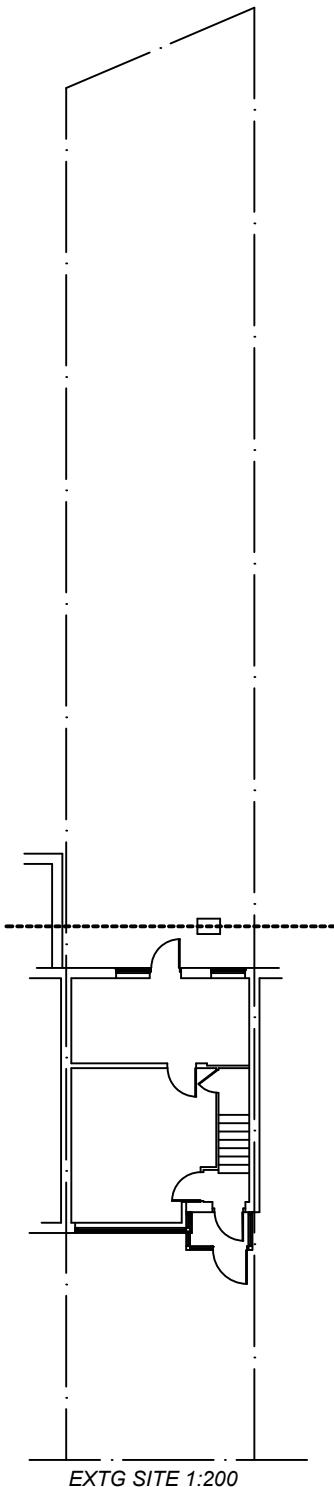
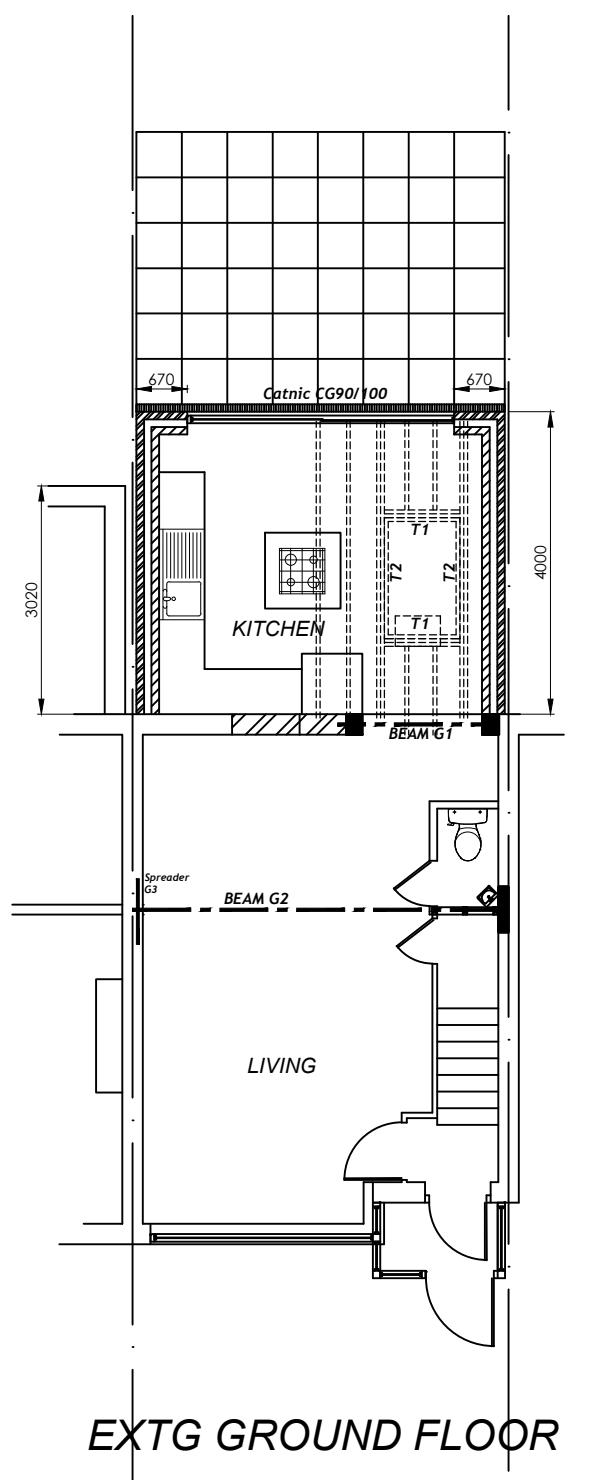


COPYRIGHT
DO NOT SCALE FROM THIS DRAWING. CONTRACTOR MUST CONFIRM SITE DIMENSIONS BEFORE COMMENCEMENT OF WORK.
THIS DRAWING OR DESIGN IS THE COPYRIGHT OF 'DESIGN 169' AND MAY NOT BE REPRODUCED WITHOUT WRITTEN CONSENT.
CONTRACTOR RESPONSIBLE FOR CORRECT SETTING OUT ON SITE. ANY DISCREPANCIES TO BE NOTED TO THE DESIGNER IMMEDIATELY.

MARKED	REVISION	DATE

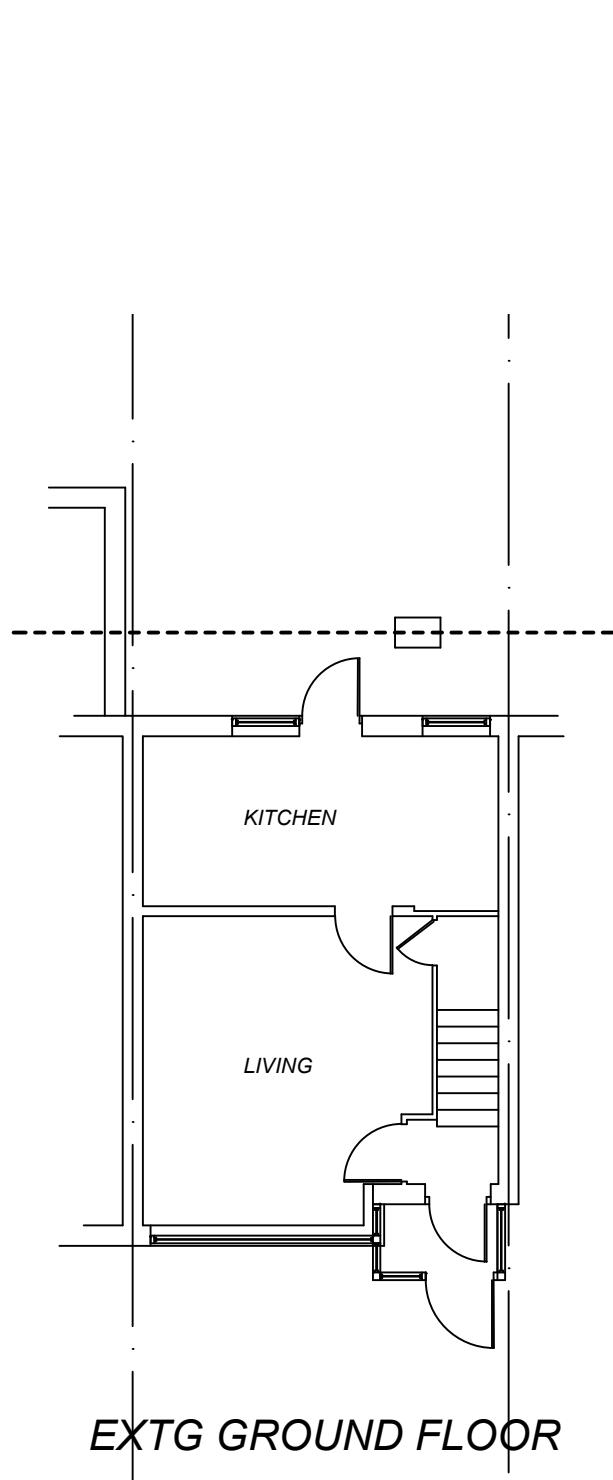

A3

SCALE BAR - METRES @ A3

0	1.0	2.0	3.0	4.0	5.0
---	-----	-----	-----	-----	-----

PROJECT:
74 OAKINGTON ROAD
UXBRIDGE
UB10 9EN

DRAWING TITLE:
EXTG & PROP
FLOOR PLANS

CHECKED: KRZSZYTOF	DATE: JUL 22
DRAWN: PARRY	SCALE: 1/100
DRAWING NUMBER: 2216/ P / 10	

DESIGN[®]
169
ARCHITECTURAL AND STRUCTURAL
DESIGN CONSULTANTS

169 TORBAY ROAD
HARROW
MIDDLESEX
HA2 9QF
TEL : 07843 828201