


Note: The Drawings is for planning purpose and should not be used for construction.
All dimensions should be confirmed on site and any deviation should be reported back to designer.

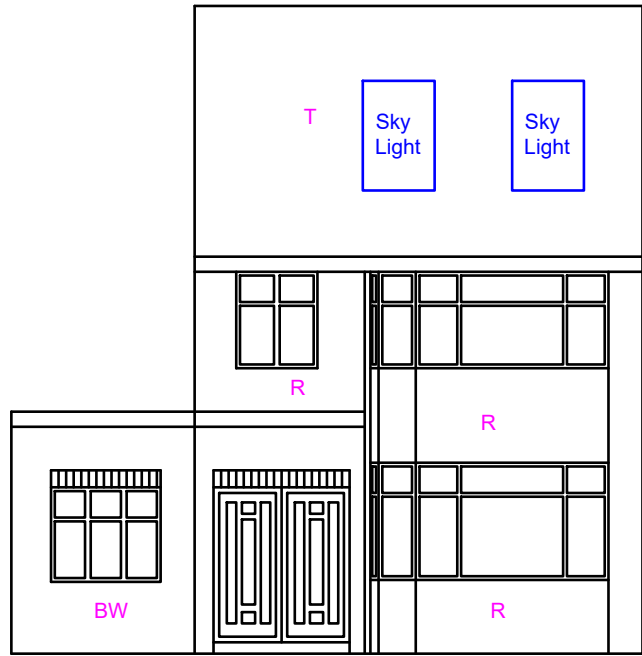

Existing Front Elevation



Existing Rear Elevation



Existing Front View




Existing Rear View




Existing Rear View of 64 & 66 Belmore Av



Existing Rear View of 64 & 66 Belmore Av

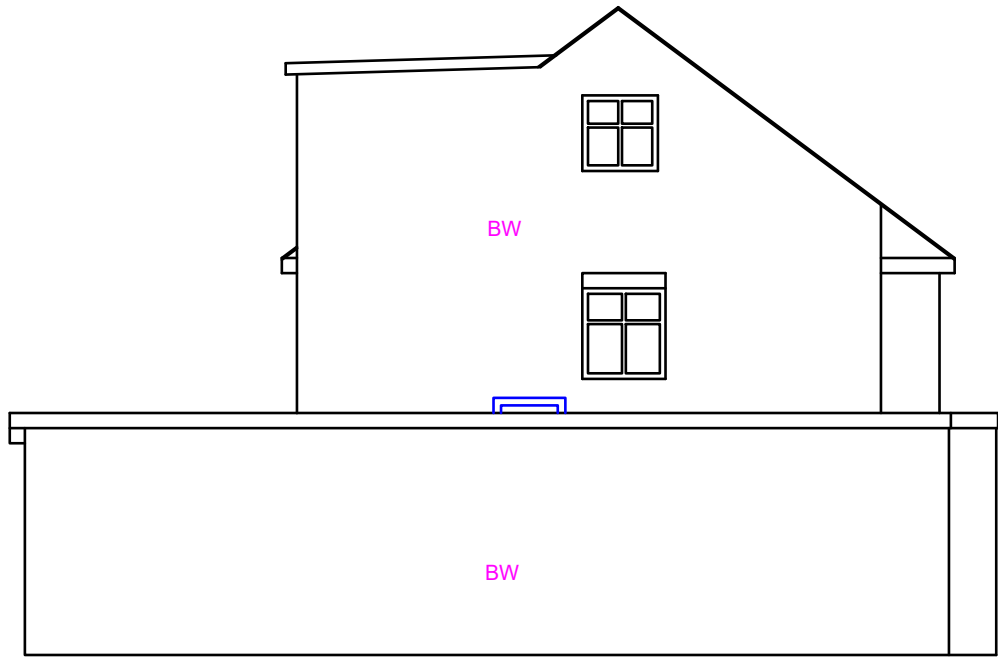

Existing Side Elevation (LHS)

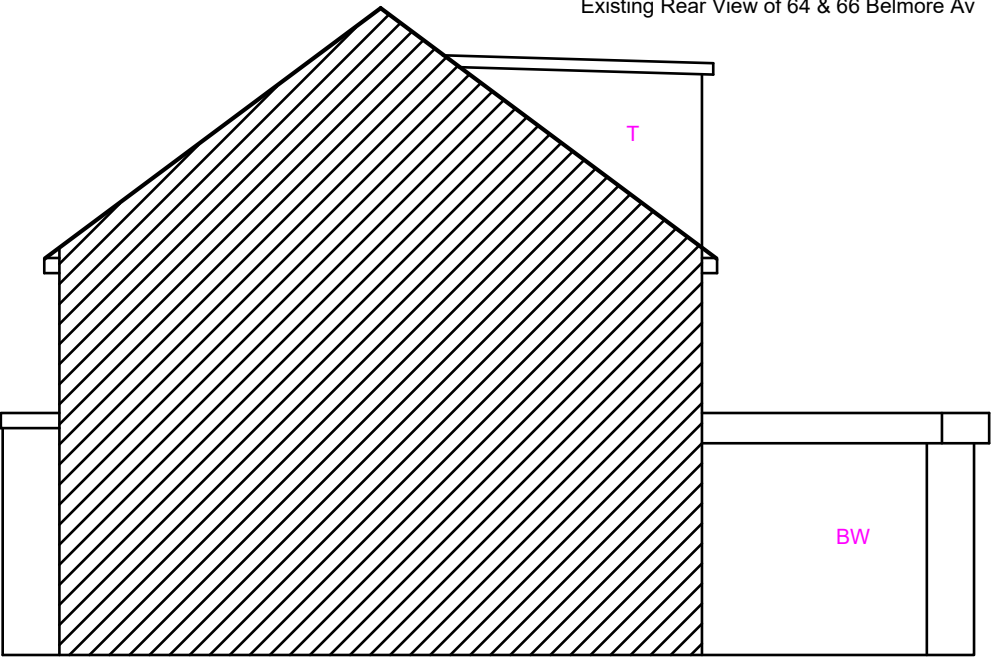

Existing Side Elevation (RHS)

Note:
T: Tiles
BW: Brickwork
R: Render

Proposed Development:

First Side and Part First floor Rear Ext

Site Address:

66 Belmore Avenue
Hayes
UB4 0RD

Revisions:

Rev	Date	Description
A	06/07/2020	


Drawing Description:

Existing Elevations

Drawing No:

ART/2020/SE66BA/EE

Scale: 1:100
Paper Size: A3
Sheet No: 3 of 4

 

ART CONSULTANTS (UK) LTD
113 LONG LANE
STANWELL
TW19 7AL
M:07960071377
E: ARTCONSULTANTSUK@GMAIL.COM