



Note:
T: Tiles
BW: Brickwork
R: Render


Note: The Drawings is for planning purpose and should not be used for construction.
All dimensions should be confirmed on site and any deviation should be reported back to designer.

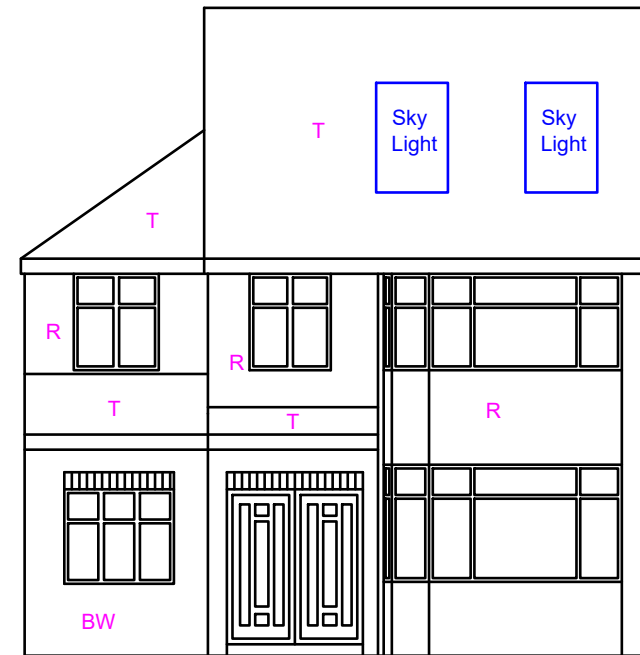


Proposed Front Elevation

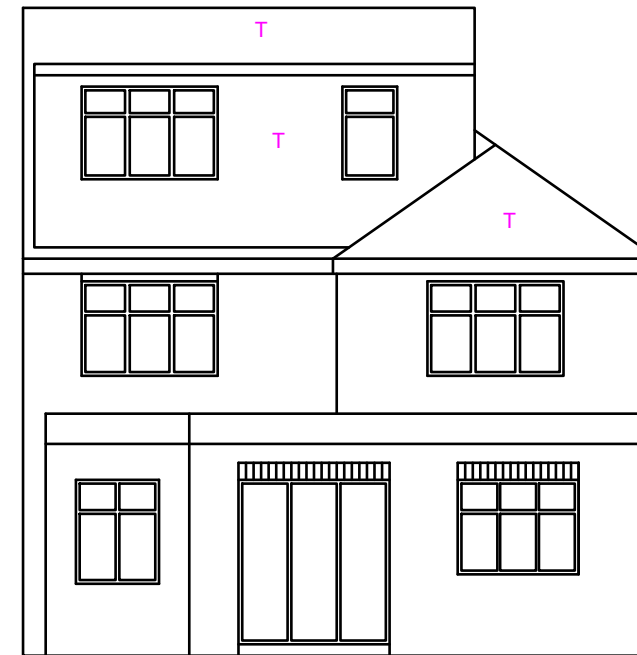

Proposed Rear Elevation

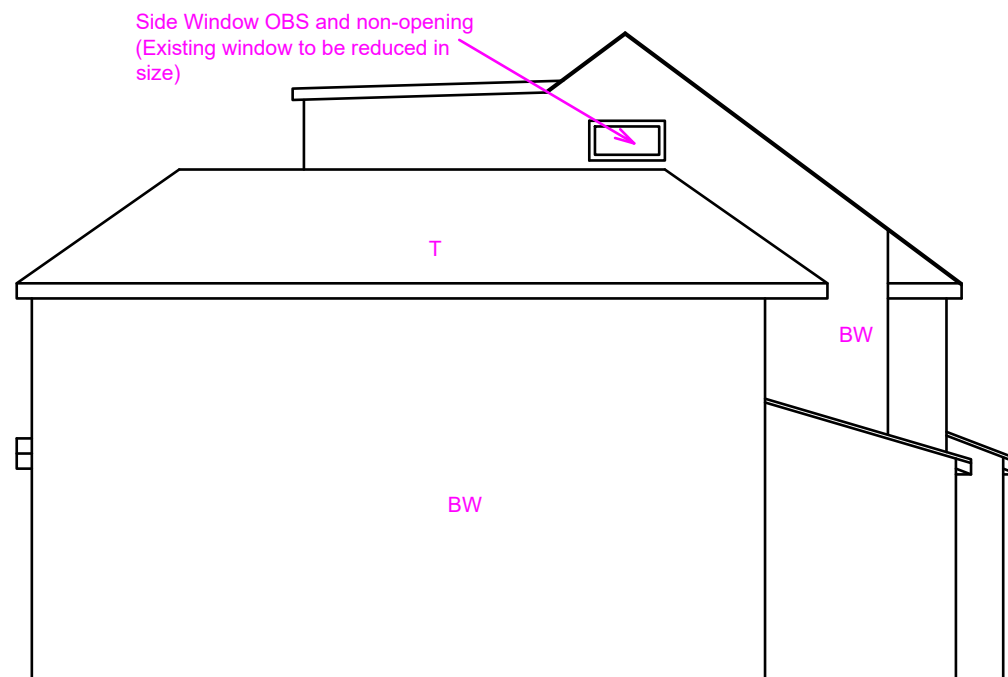

Proposed Side Elevation (LHS)

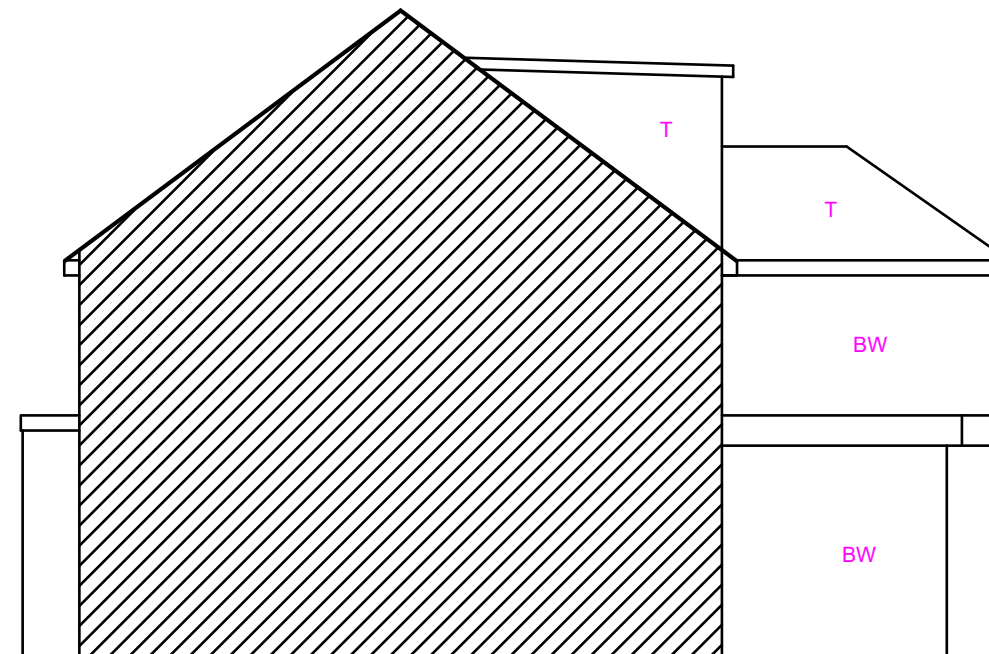

Proposed Side Elevation (RHS)

Proposed Development:

First Side and Part First floor Rear Ext

Site Address:

66 Belmore Avenue
Hayes
UB4 0RD

Revisions:

Rev	Date	Description
A	06/07/2020	

Drawing Description:

Proposed Elevations

Drawing No:

ART/2020/SE66BA/PE

Scale: 1:100
Paper Size: A3
Sheet No: 4 of 4



ART CONSULTANTS (UK) LTD
113 LONG LANE
STANWELL
TW19 7AL
M:07960071377
E: ARTCONSULTANTSUK@GMAIL.COM