



NORTH WEST ELEVATION



SOUTH EAST ELEVATION

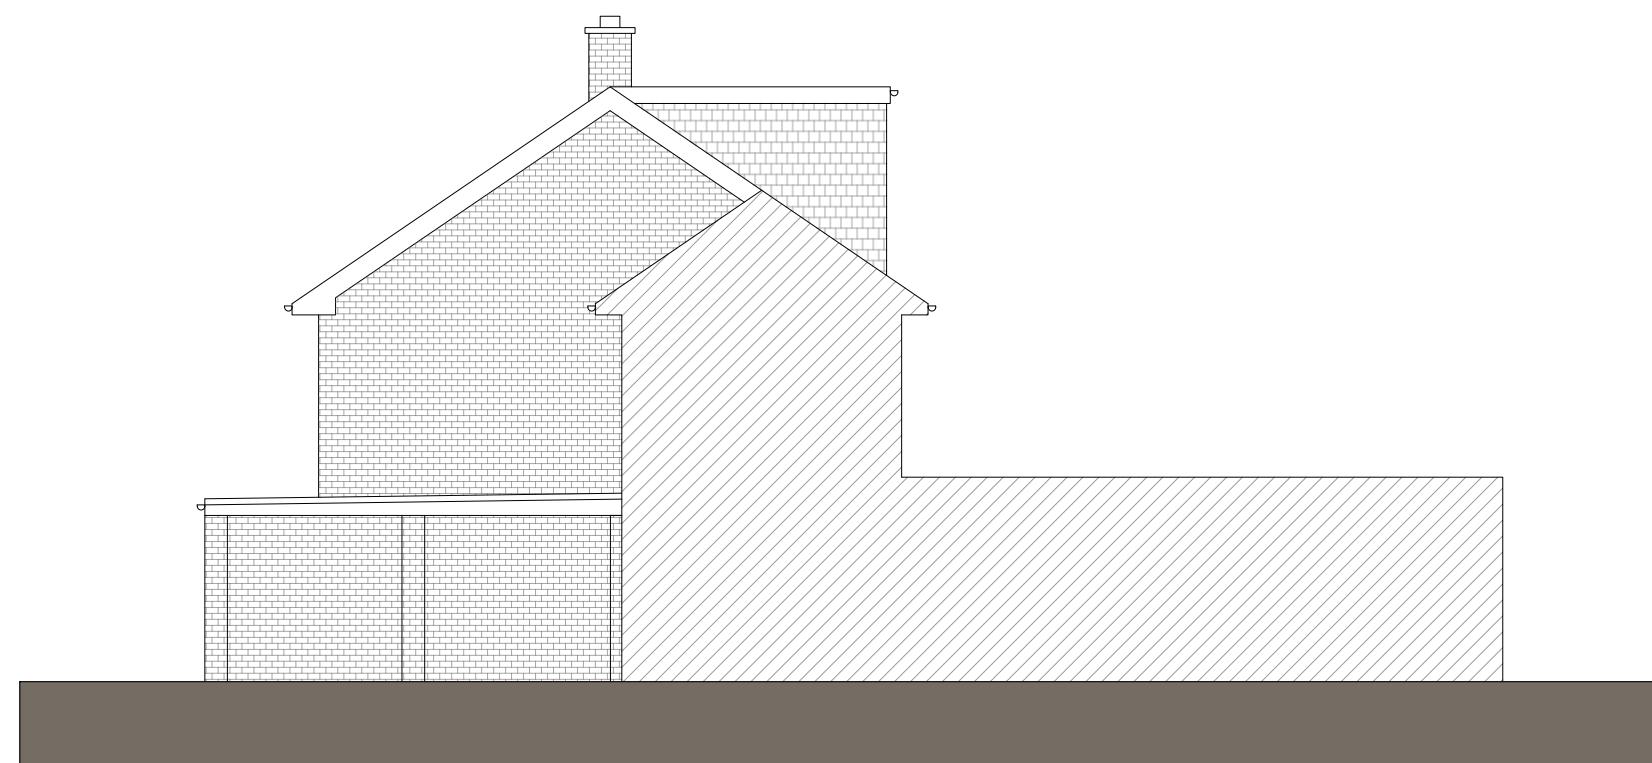

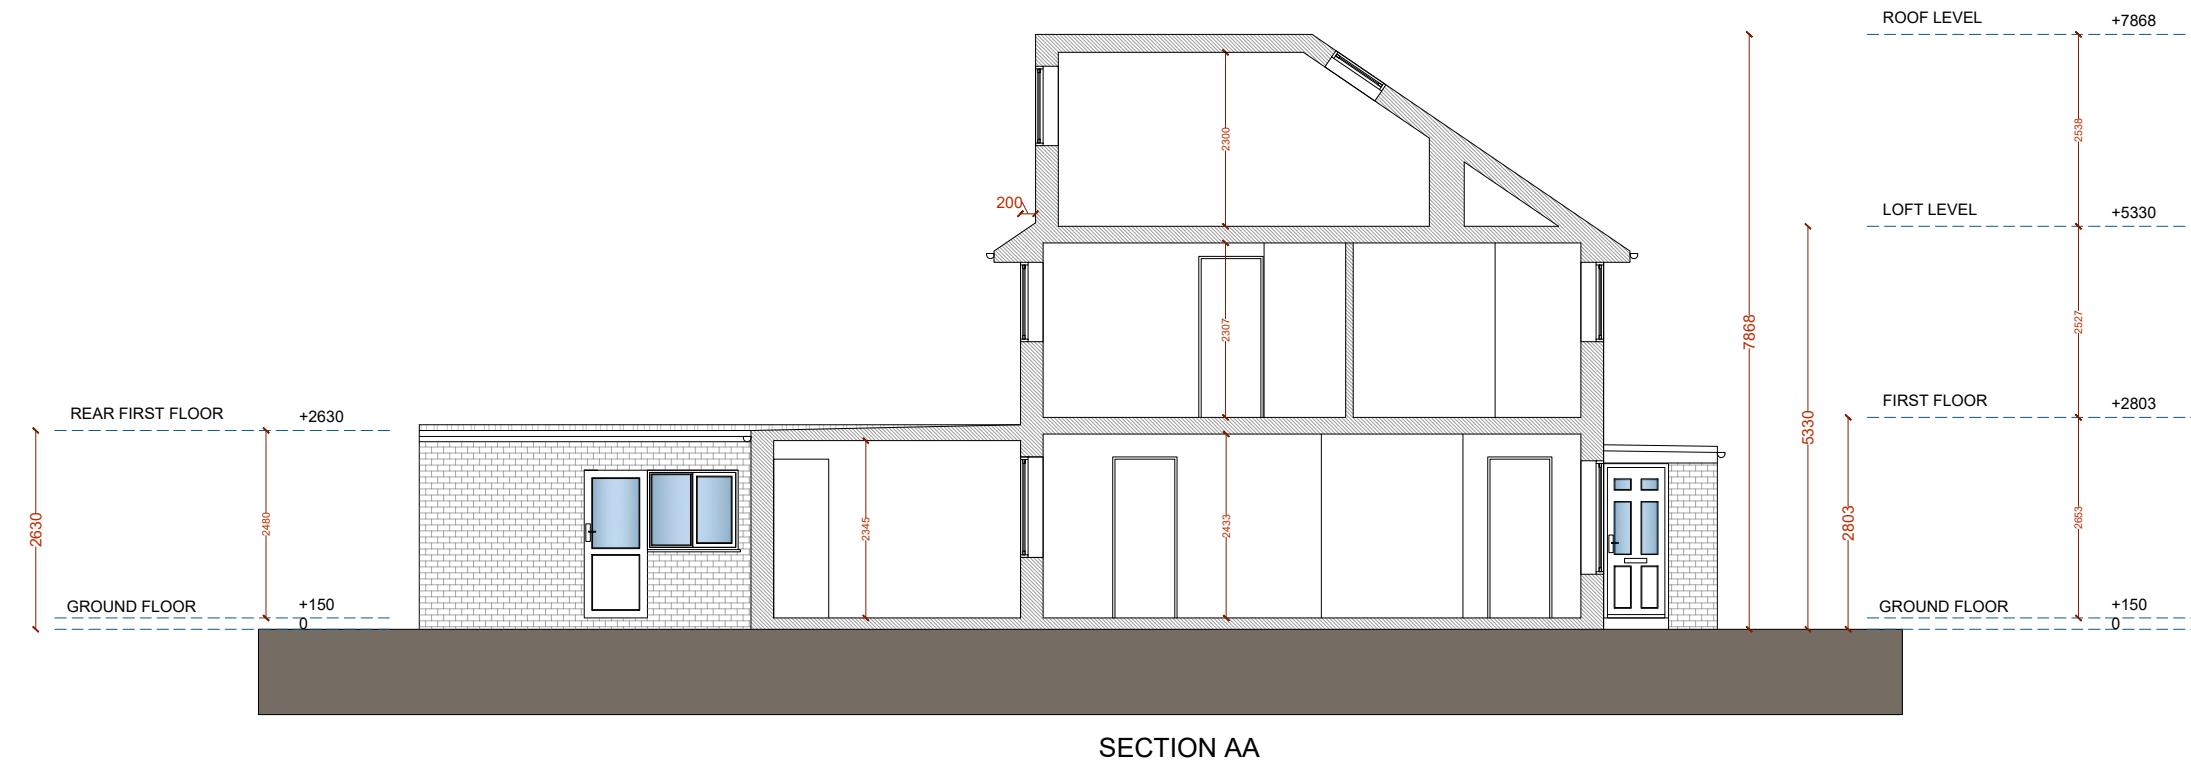

EXCEL[®]


Planning

Tel: 020 3576 0996
Email: info@excelplanning.co.uk
Address: 45 Stamford Hill London N16 5SR

Revision	Revision Date

ADD

61 KEATS WAY, WEST DRAYTON, UP7 9DU

 



A horizontal number line with tick marks at 0, 1, and 2. The line is a solid black horizontal line with vertical tick marks at each integer value. The tick mark for 0 is at the far left, 1 is in the middle, and 2 is at the right end. There are no other tick marks or labels between these values.

SHEET
P004
DRAWI
Propo
DATE:
10/0

DRAWING TITLE
Proposed Section

DATE:

Copyright in the design and this drawing is the property of Excel Planning Ltd. Reproduction in whole or in part is forbidden without written permission of Excel Planning Ltd. This drawing must be read in conjunction with all other relevant documentation and drawings.

Excel Planning Ltd accepts no liability for any expense, loss or damage of whatsoever nature and however arising from any variation which has not

*Do not scale from this drawing, only figured dimensions are to be used.
All dimensions to be cross-checked on-site prior to manufacture and
construction. Any discrepancies to be reported to Excel Planning Ltd
immediately.*