


KEATS WAY

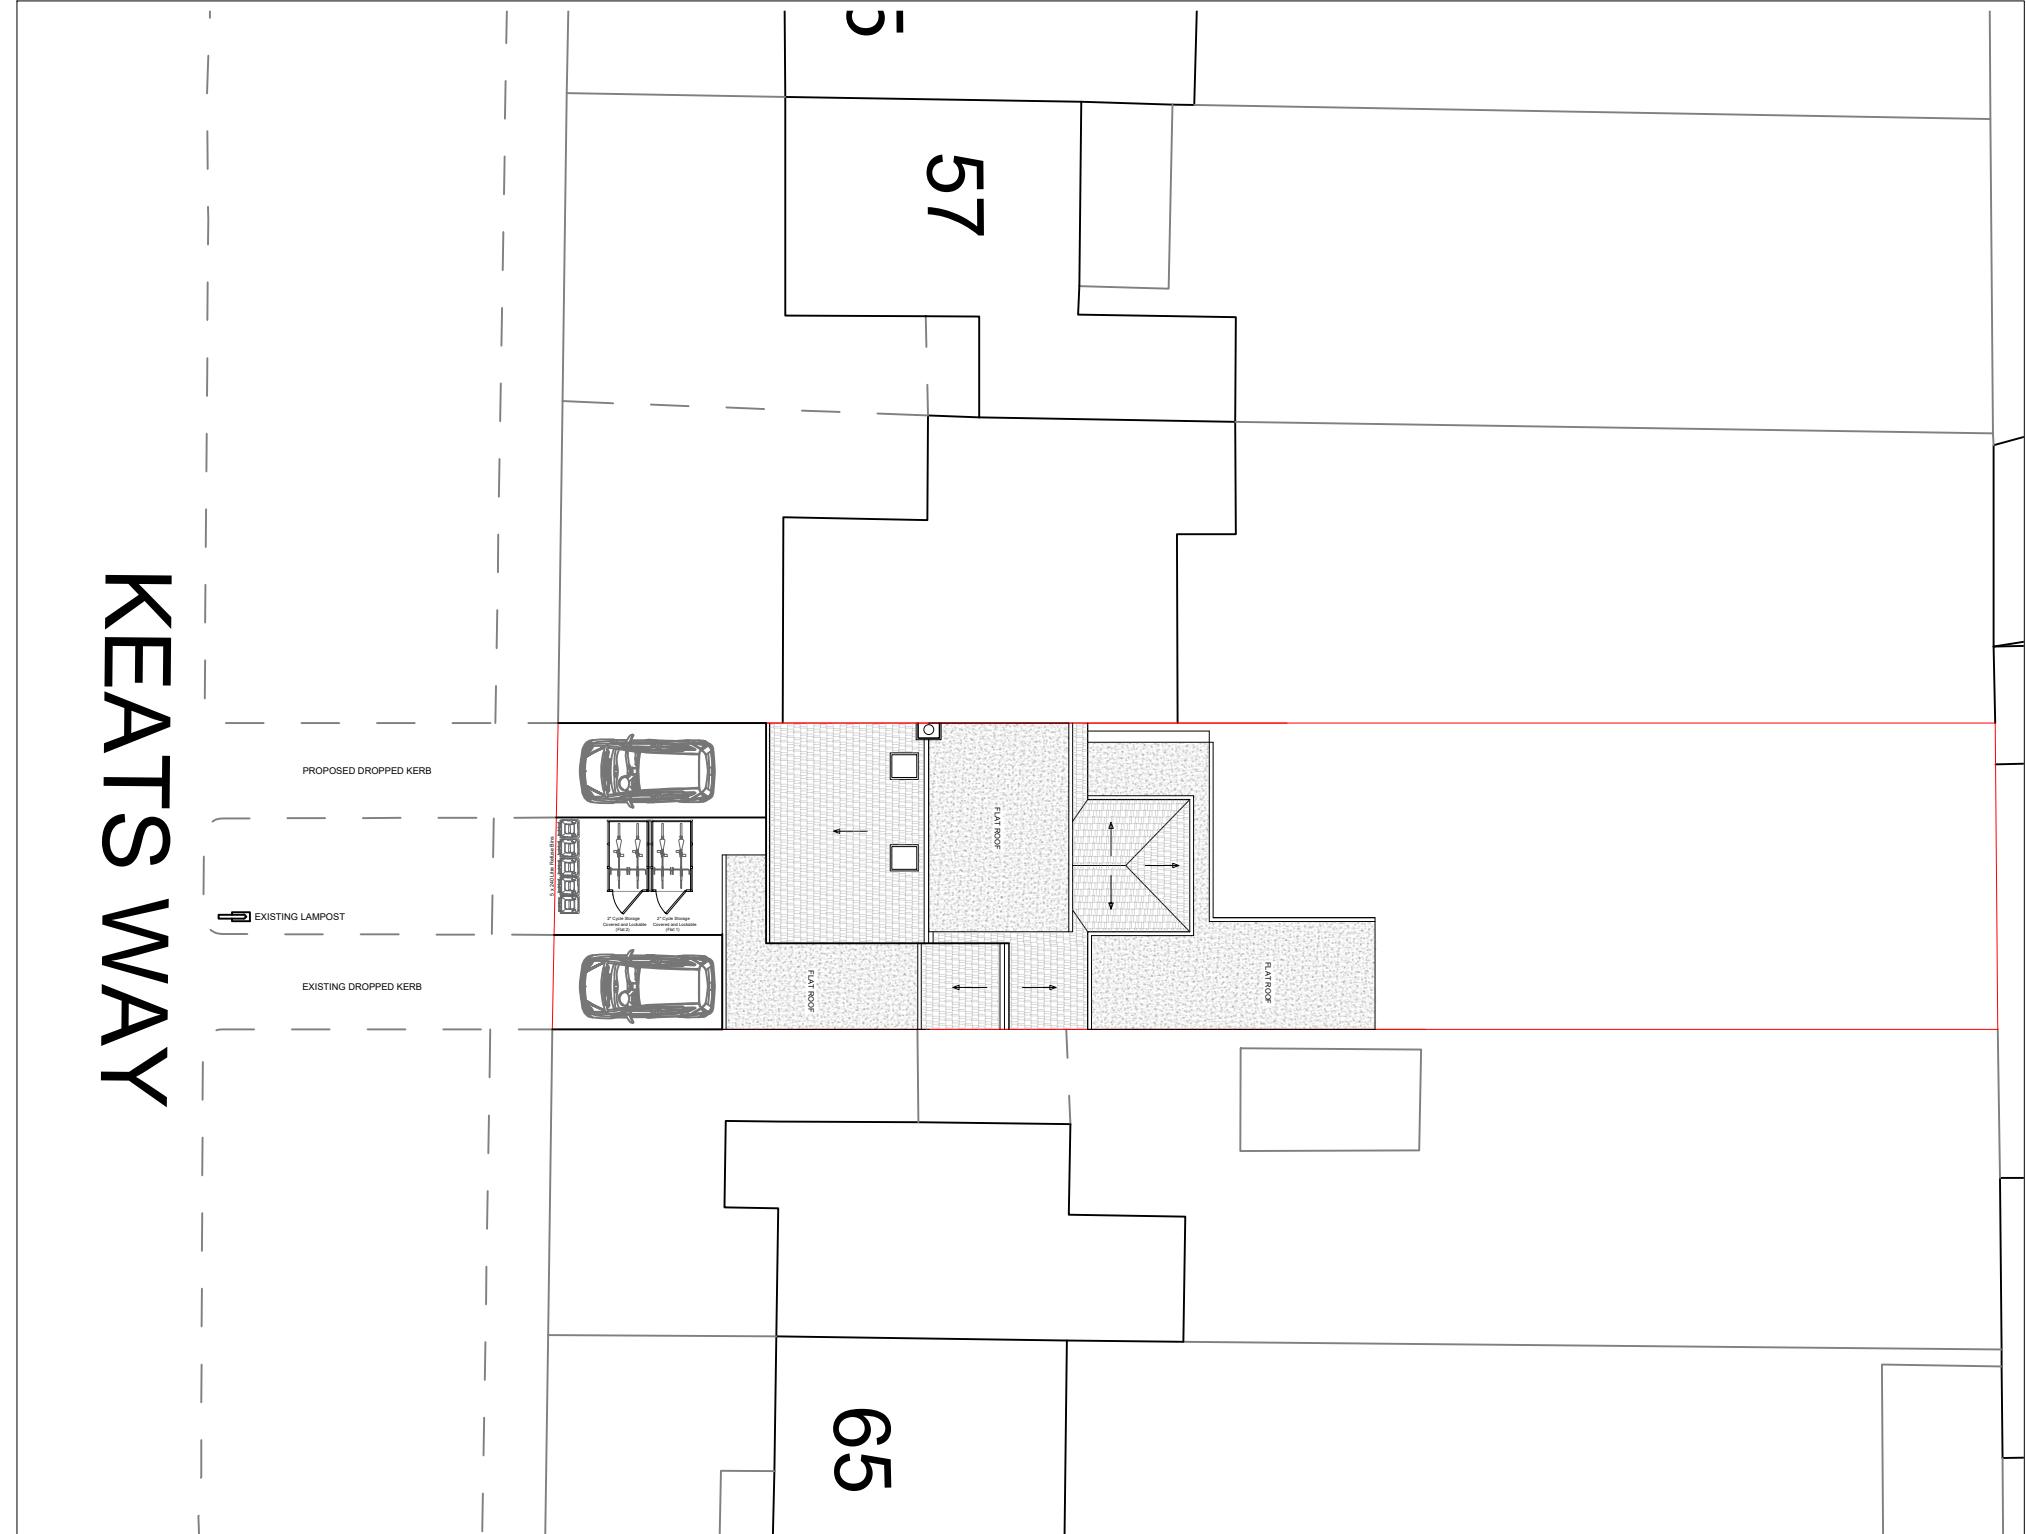

Location Plan



Revision	Revision Date
A	

ADDRESS

61 KEATS WAY, WEST DRAYTON, UP7 9DU

SHEET N.
L001

DRAWING TITLE
Proposed Block Plan


DATE: 09/09/2024
SCALE: 1:100 @ A3

Copyright in the design and this drawing is the property of Excel Planning Ltd. Reproduction in whole or in part is forbidden without written permission of Excel Planning Ltd. This drawing must be read in conjunction with all other relevant documentation and drawings.


Excel Planning Ltd accepts no liability for any expense, loss or damage of whatever nature and however arising from any variation which has not been referred to them and their approval obtained.

Do not scale from this drawing, only figured dimensions are to be used.
All dimensions to be cross-checked on-site prior to manufacture and construction. Any discrepancies to be reported to Excel Planning Ltd immediately.



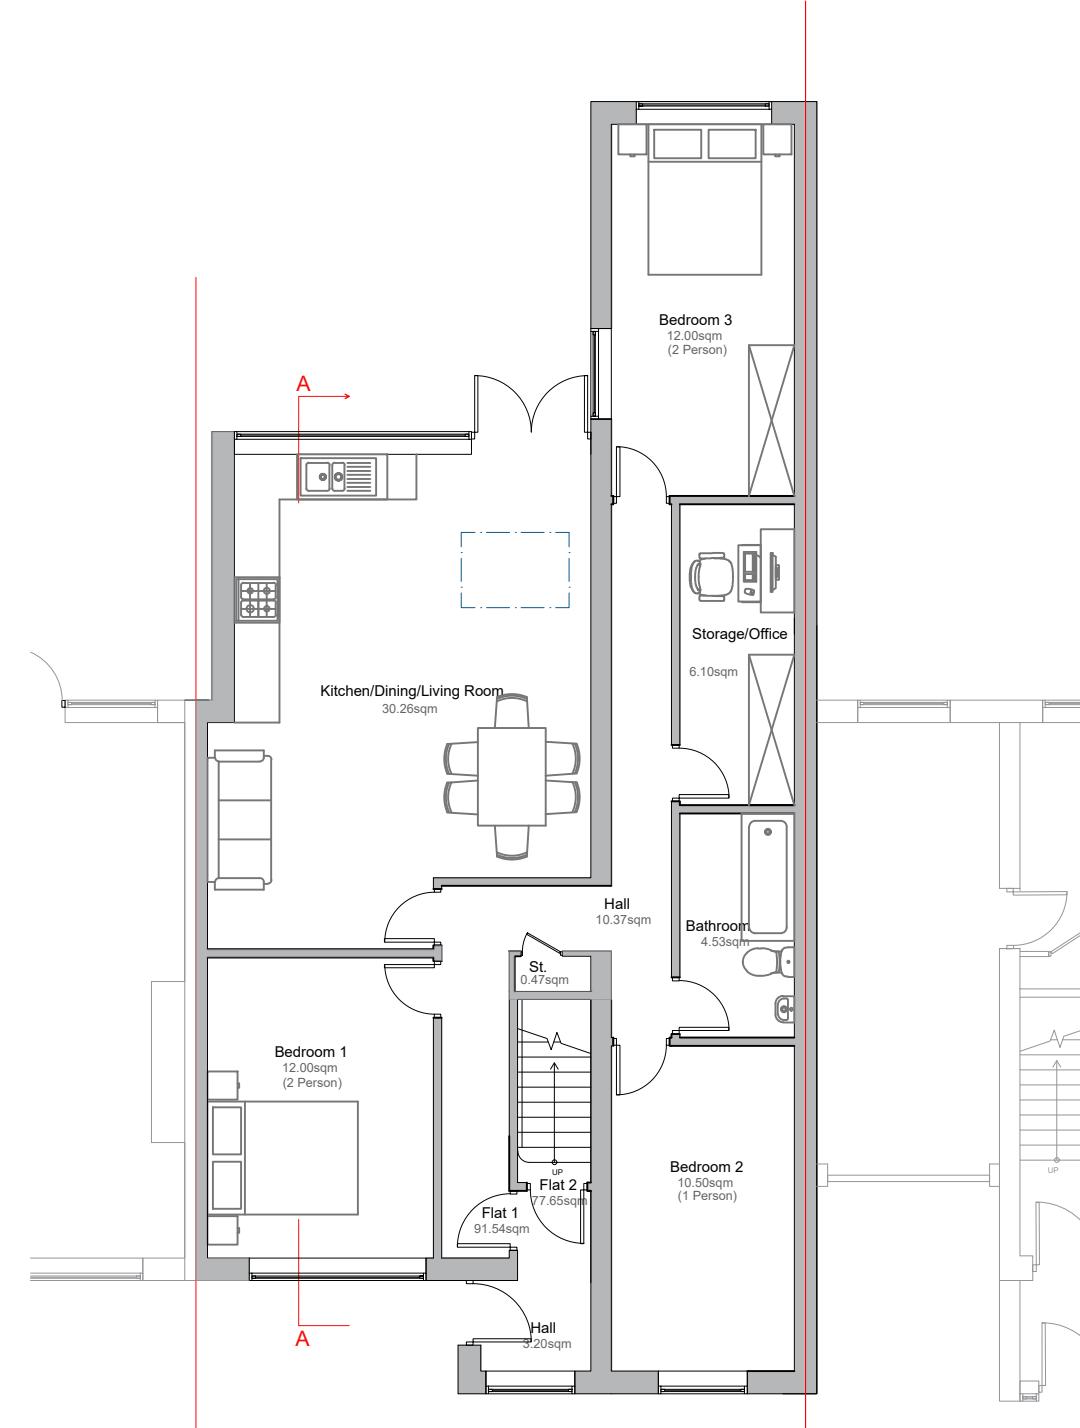

GROUND FLOOR PLAN

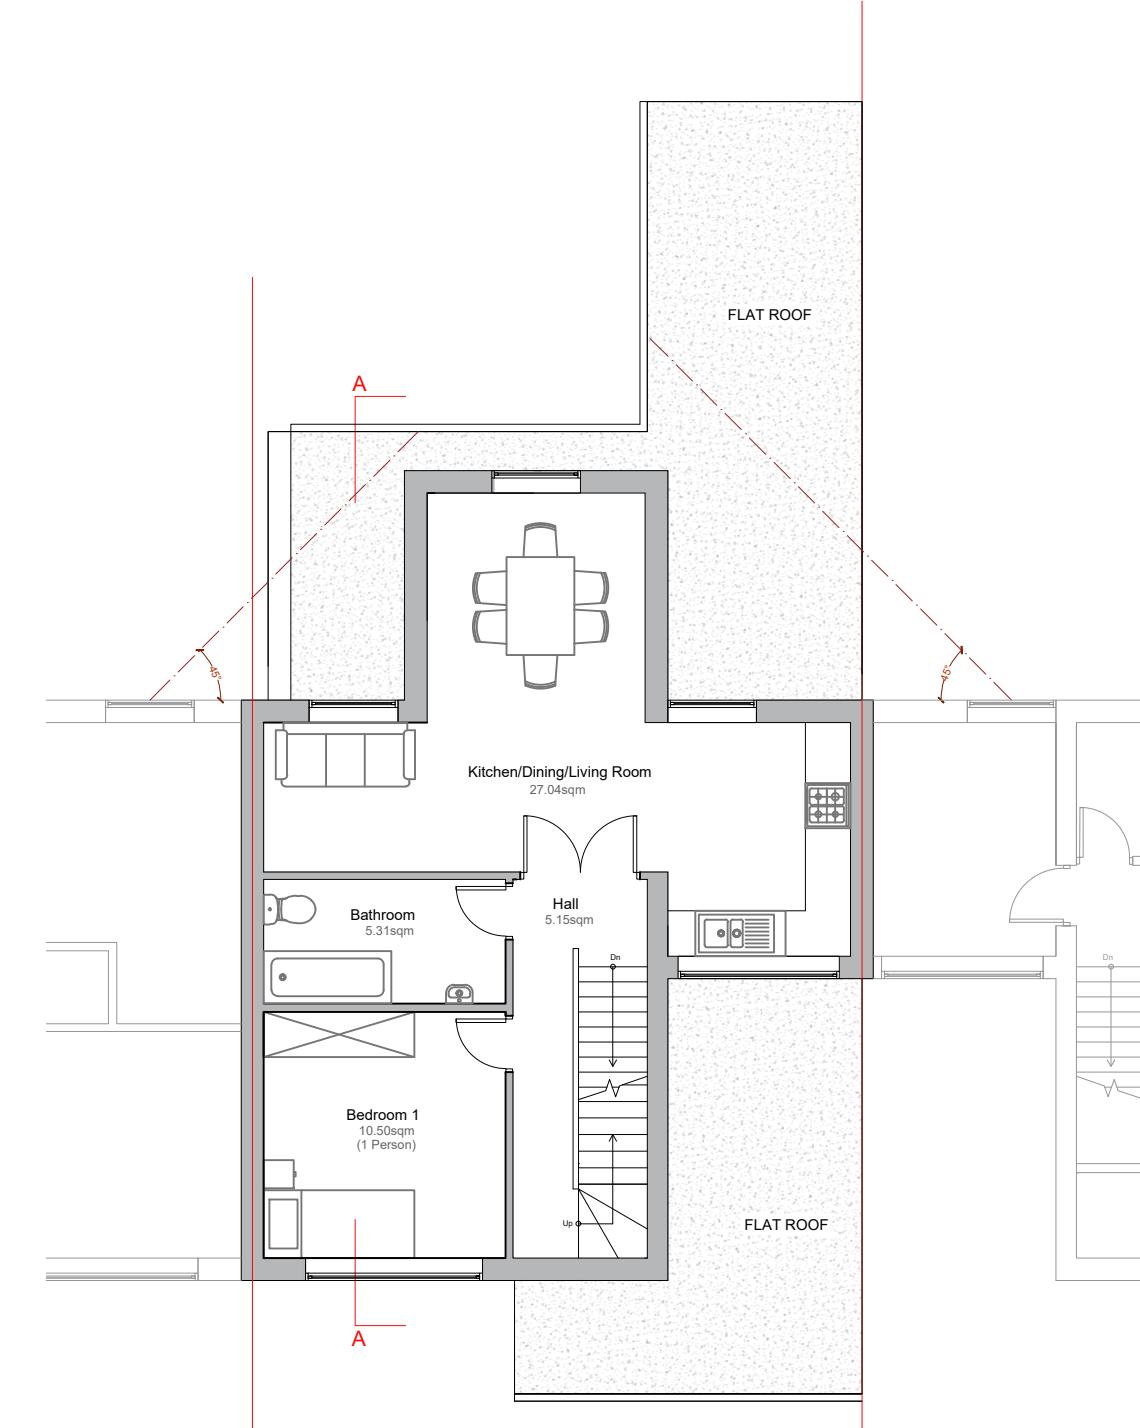

FIRST FLOOR PLAN

Revision	Revision Date
A	30/09/2024

ADDRESS

61 KEATS WAY, WEST DRAYTON, UP7 9DU

0 1 2 5m



SHEET N.
P001


DRAWING TITLE
Proposed Floor plans

DATE: 30/09/2024 SCALE: 1:100 @ A3


Copyright in the design and this drawing is the property of Excel Planning Ltd. Reproduction in whole or in part is forbidden without written permission of Excel Planning Ltd. This drawing must be read in conjunction with all other relevant documentation and drawings.

Excel Planning Ltd accepts no liability for any expenses, loss or damage of whatsoever nature and however arising from any variation which has not been referred to them and their approval obtained.

Do not scale from this drawing, only figured dimensions are to be used. All dimensions to be cross-checked on-site prior to manufacture and construction. Any discrepancies to be reported to Excel Planning Ltd immediately.

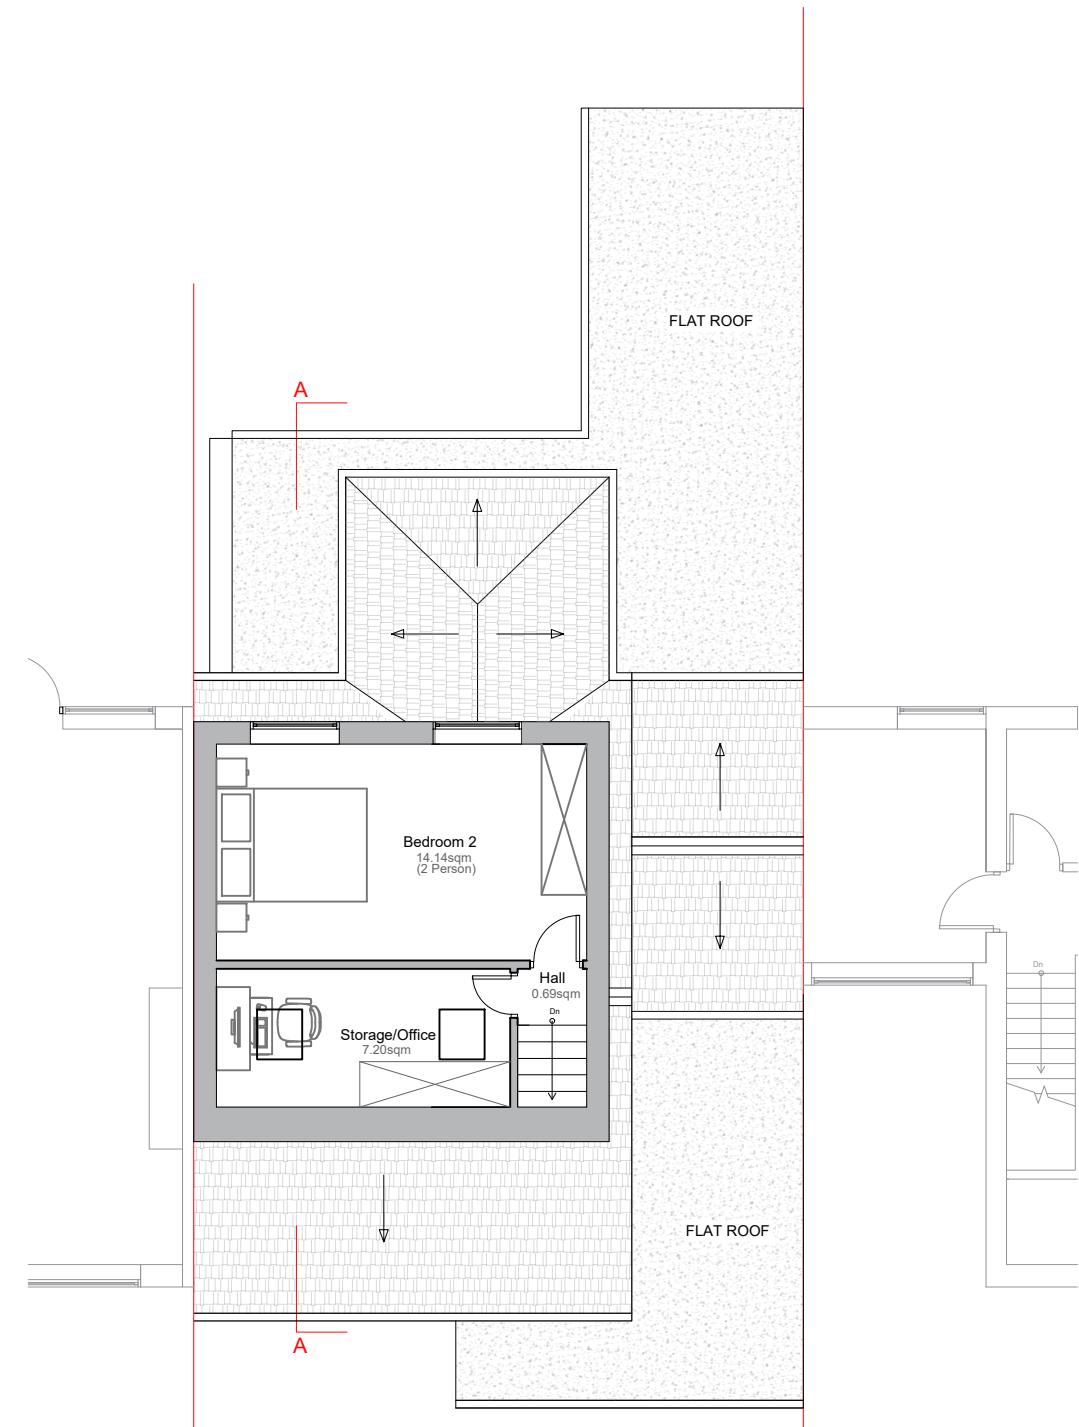

LOFT PLAN

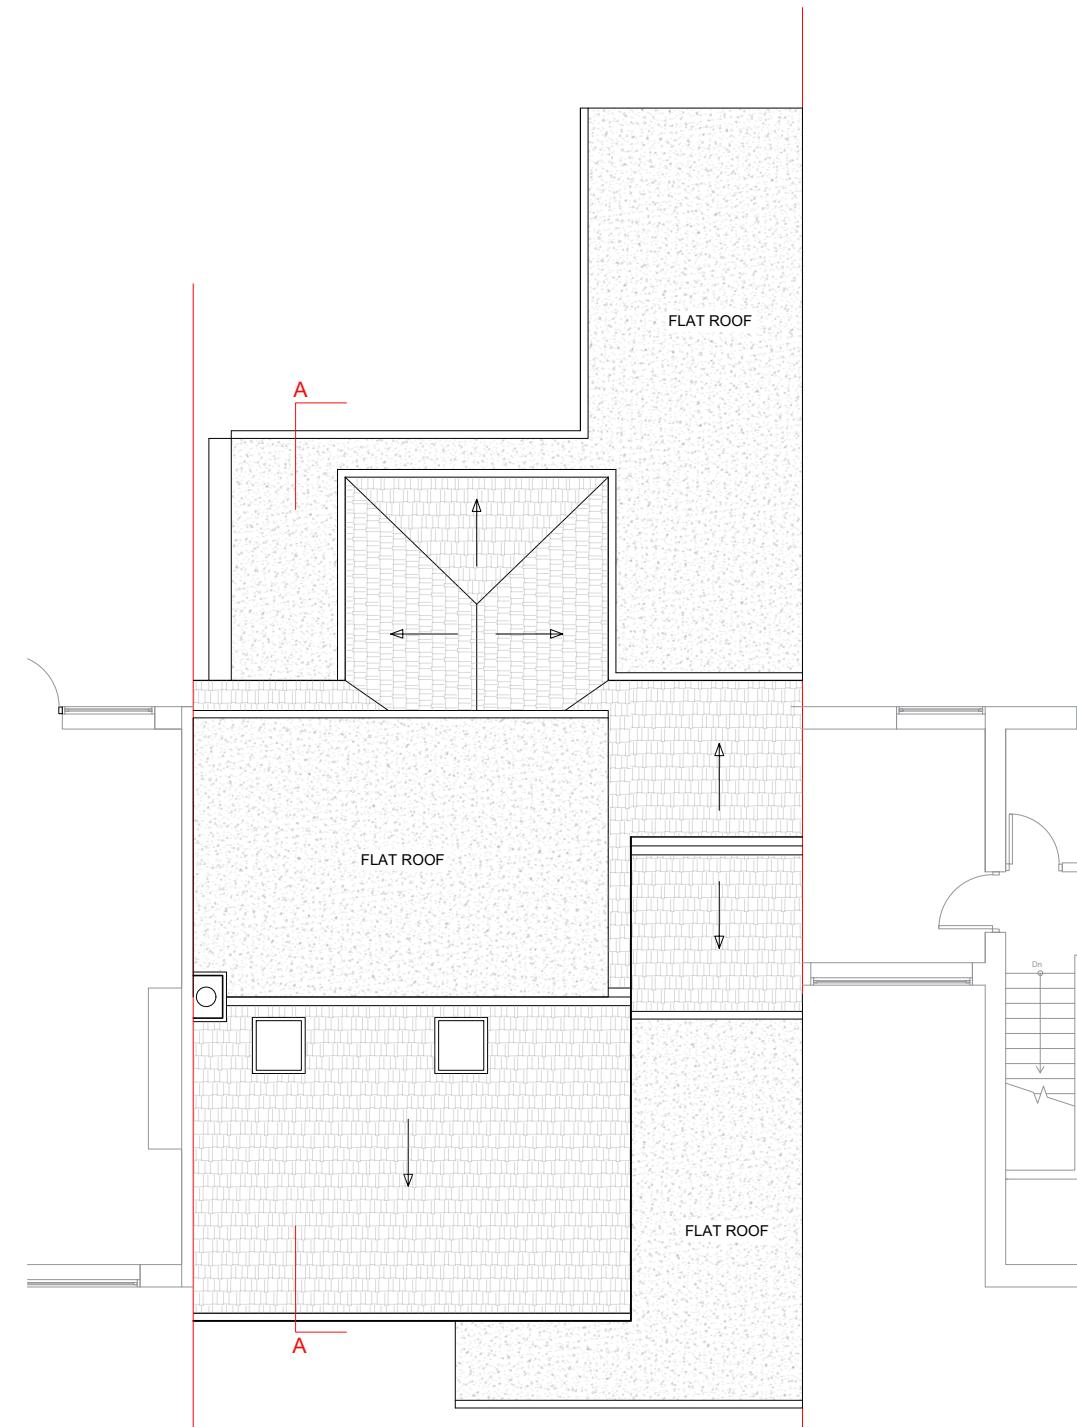

ROOF PLAN



Revision	Revision Date

ADDRESS

61 KEATS WAY, WEST DRAYTON, UP7 9DU

0 1 2 5m

SHEET N.

P003

DRAWING TITLE
Proposed Elevations


DATE: 10/06/2024 SCALE: 1:100 @ A3




Copyright in the design and this drawing is the property of Excel Planning Ltd. Reproduction in whole or in part is forbidden without written permission of Excel Planning Ltd. This drawing must be read in conjunction with all other relevant documentation and drawings.

Excel Planning Ltd accepts no liability for any expense, loss or damage of whatsoever nature and however arising from any variation which has not been referred to them and their approval obtained.

Do not scale from this drawing, only figured dimensions are to be used. All dimensions to be cross-checked on-site prior to manufacture and construction. Any discrepancies to be reported to Excel Planning Ltd immediately.

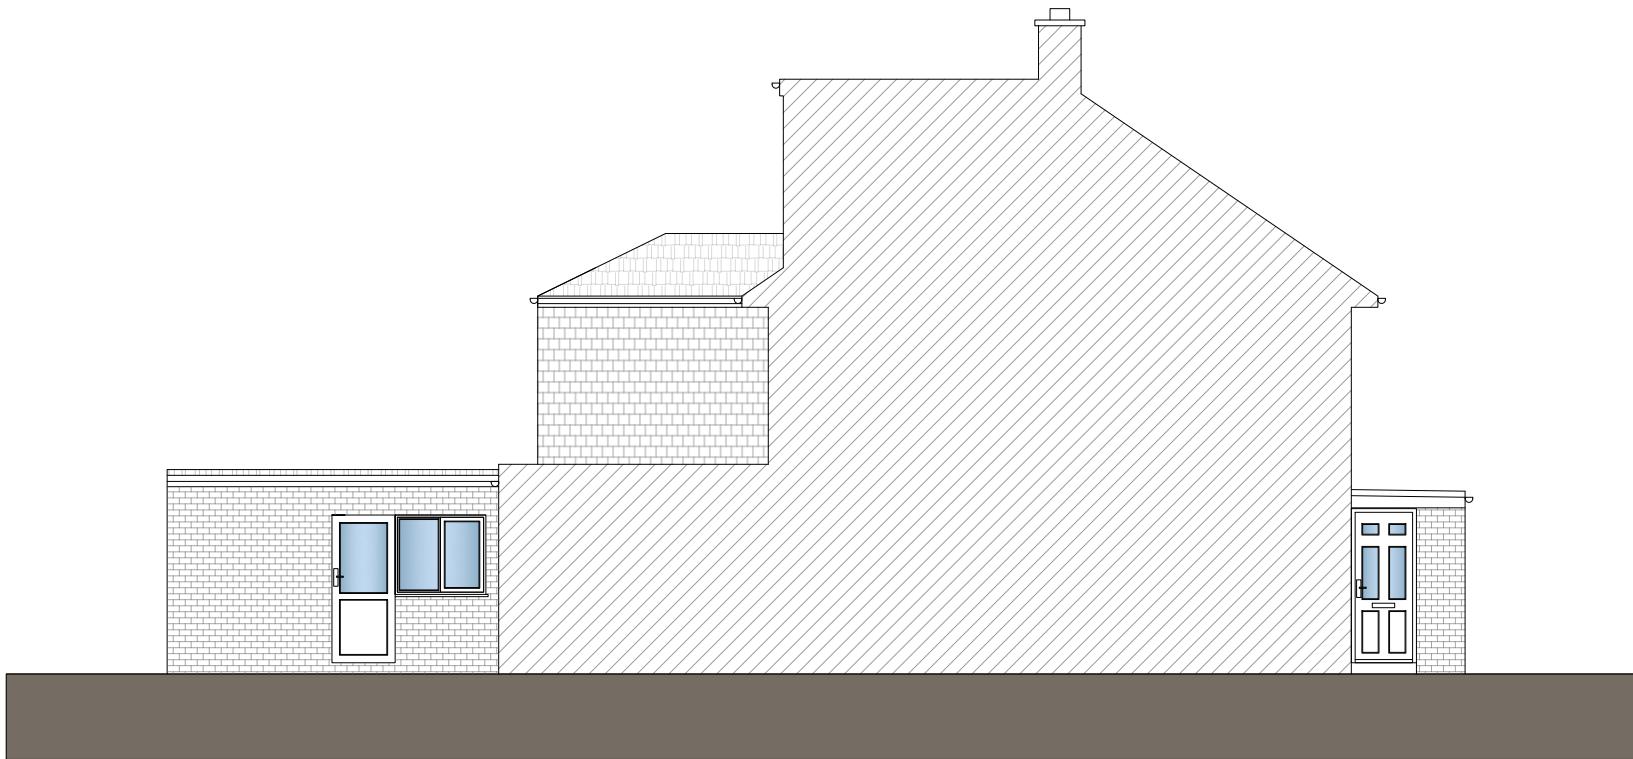

NORTH WEST ELEVATION

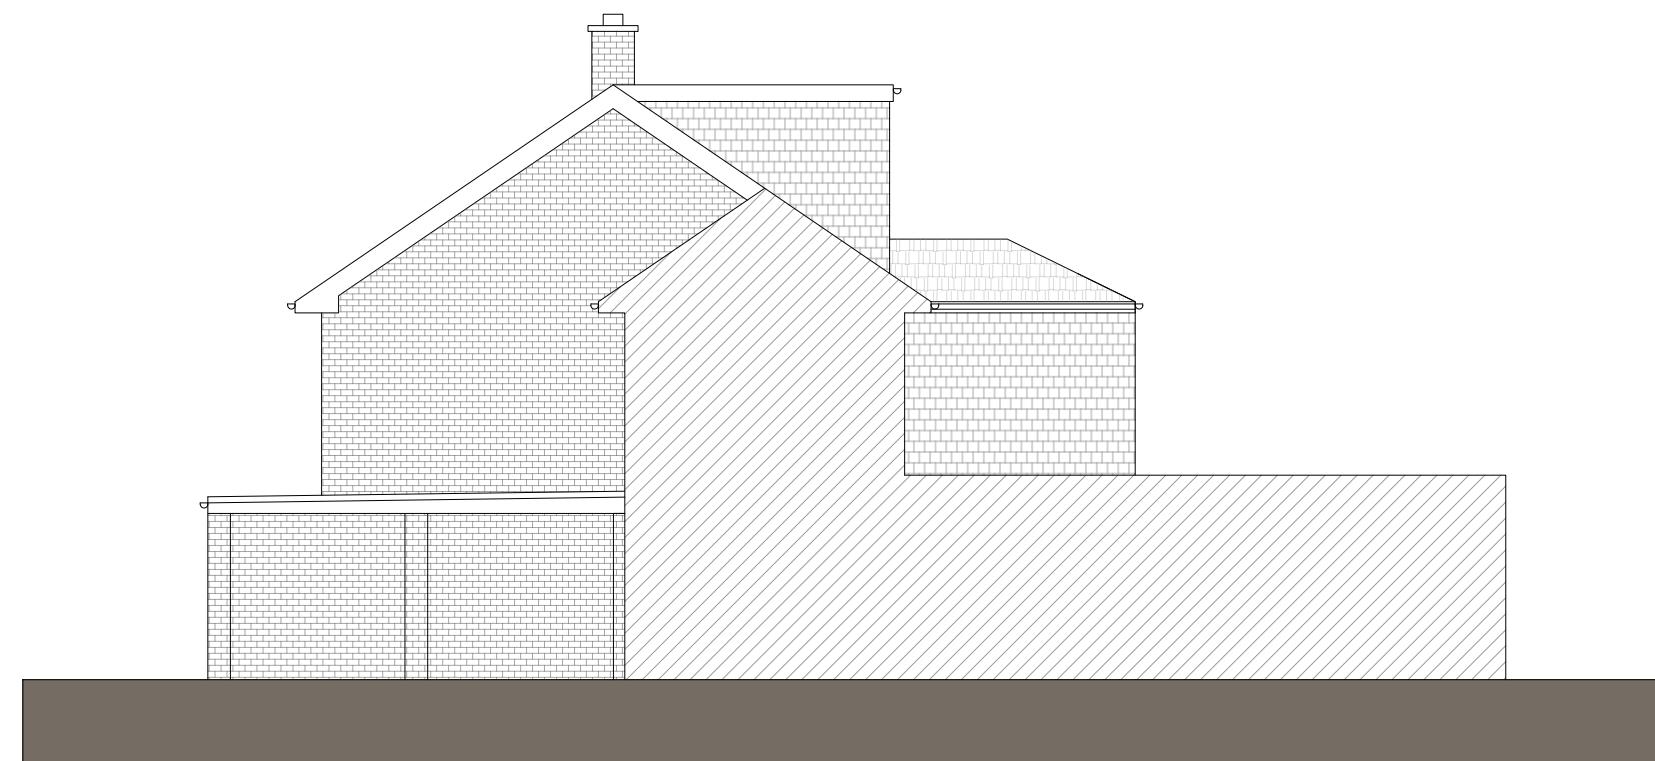

SOUTH EAST ELEVATION

