



Revision	Revision Date
A	

ADDRESS

61 KEATS WAY, WEST DRAYTON, UP7 9DU

0 1 2 5m

SHEET N.

E002

DRAWING TITLE  
Existing Elevations


DATE: 03/11/2024 SCALE: 1:100 @ A3




Copyright in the design and this drawing is the property of Excel Planning Ltd. Reproduction in whole or in part is forbidden without written permission of Excel Planning Ltd. This drawing must be read in conjunction with all other relevant documentation and drawings.

Excel Planning Ltd accepts no liability for any expense, loss or damage of whatsoever nature and however arising from any variation which has not been referred to them and their approval obtained.

Do not scale from this drawing, only figured dimensions are to be used. All dimensions to be cross-checked on-site prior to manufacture and construction. Any discrepancies to be reported to Excel Planning Ltd immediately.

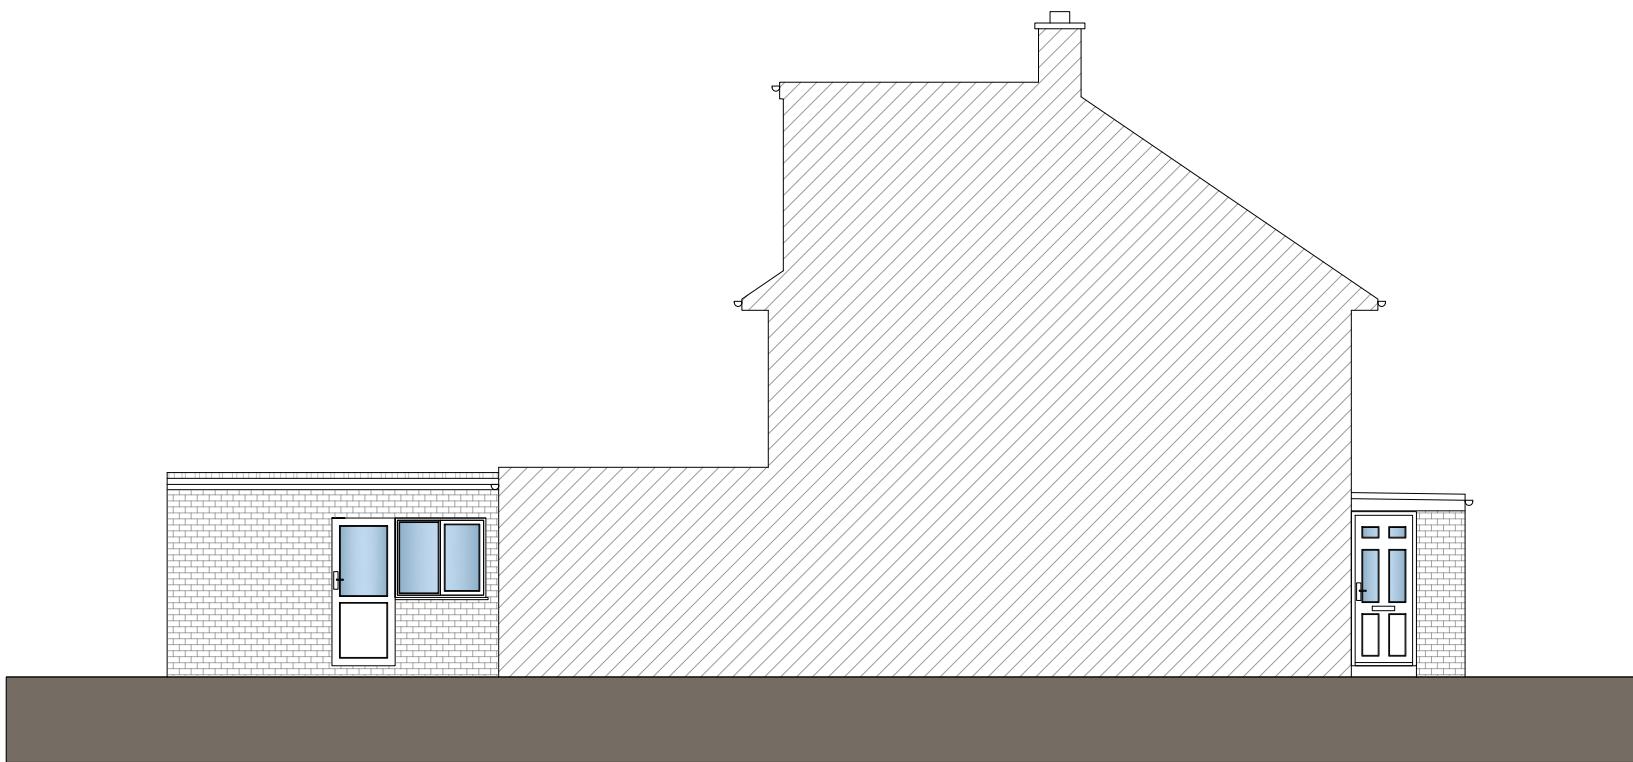

NORTH WEST ELEVATION

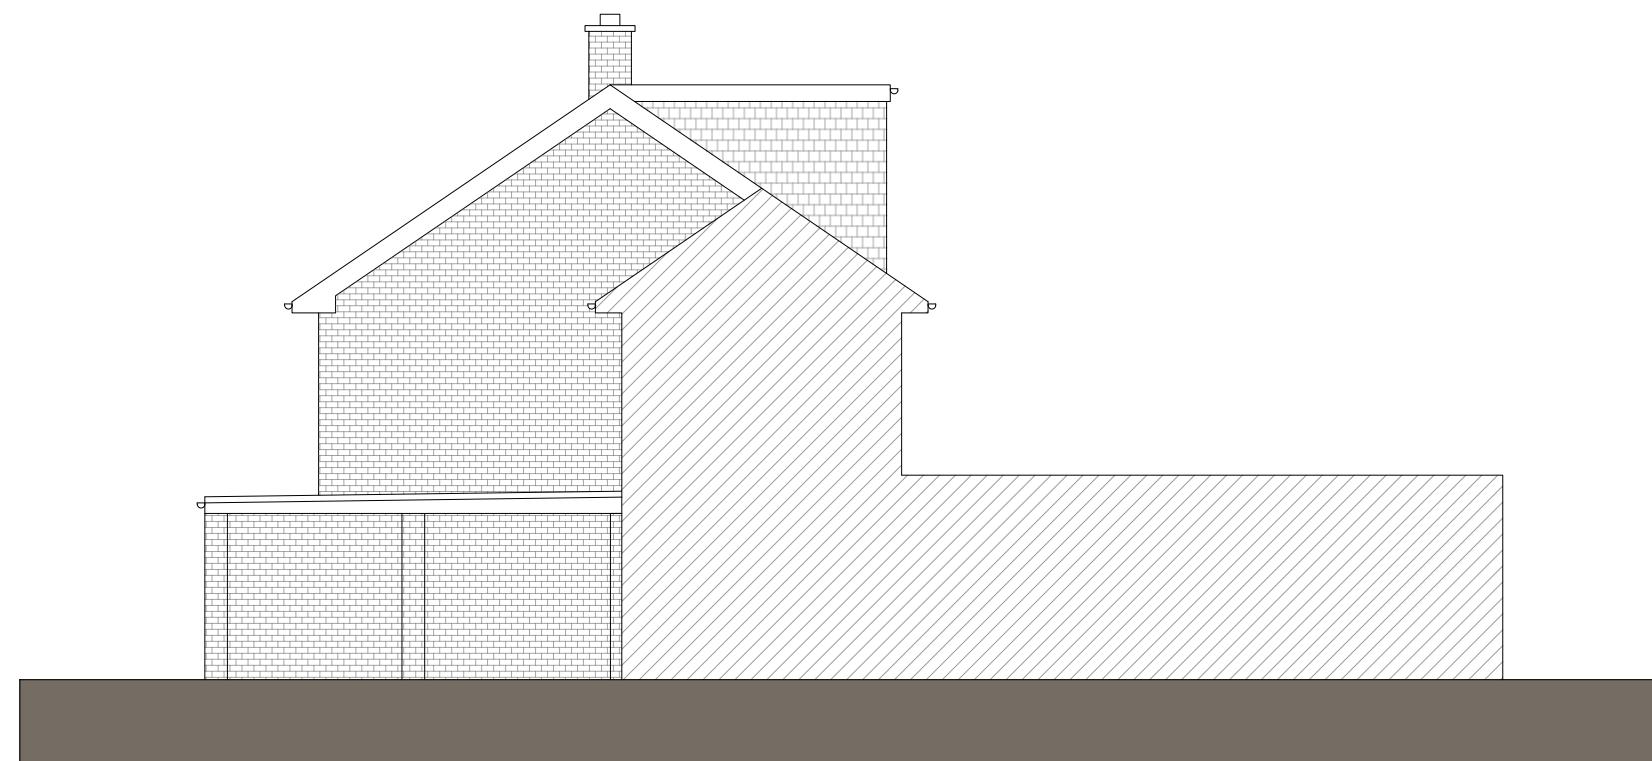

SOUTH EAST ELEVATION

Revision	Revision Date
A	

ADDRESS

61 KEATS WAY, WEST DRAYTON, UP7 9DU

0 1 2 5m

SHEET N.

E003

DRAWING TITLE  
Existing Side Elevations

DATE: 03/11/2024 SCALE: 1:100 @ A3



Copyright in the design and this drawing is the property of Excel Planning Ltd. Reproduction in whole or in part is forbidden without written permission of Excel Planning Ltd. This drawing must be read in conjunction with all other relevant documentation and drawings.

Excel Planning Ltd accepts no liability for any expense, loss or damage of whatsoever nature and however arising from any variation which has not been referred to them and their approval obtained.

Do not scale from this drawing, only figured dimensions are to be used. All dimensions to be cross-checked on-site prior to manufacture and construction. Any discrepancies to be reported to Excel Planning Ltd immediately.

