


GROUND FLOOR PLAN



FIRST FLOOR PLAN

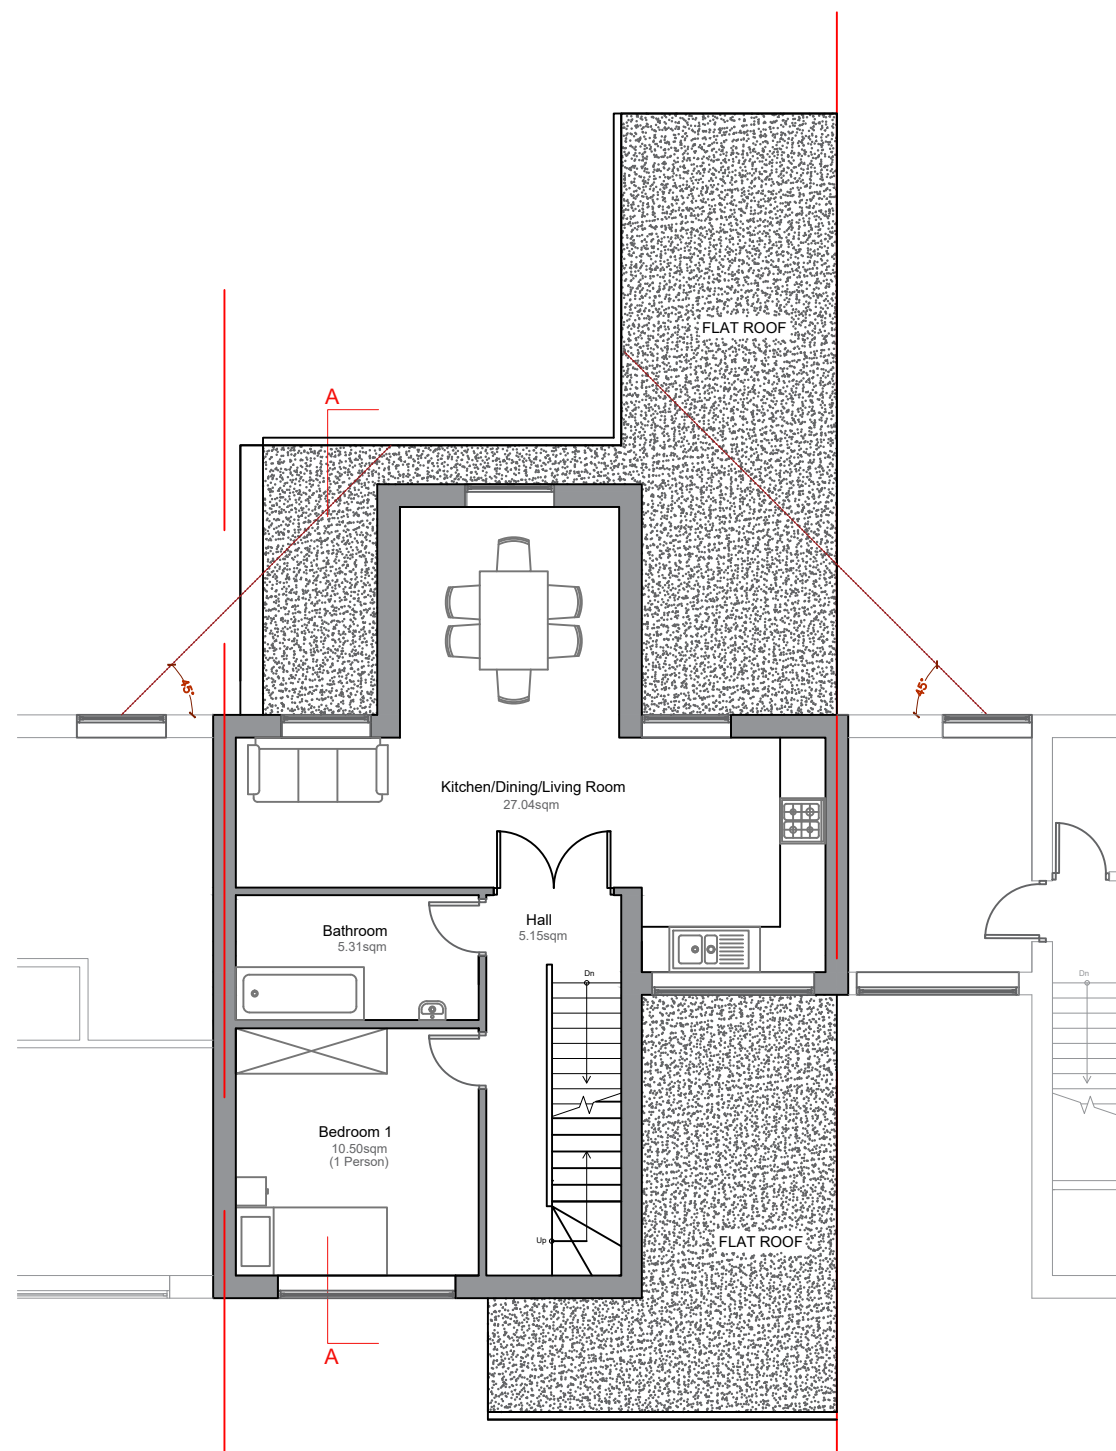

21 Lewston Place London N16 6RJ  
020 35149817 M: 07506924401  
E: info@vitcoplanning.co.uk

PROJECT:

61 Keats Way,  
West Drayton UB7 9DU

TITLE:

Proposed Floor plans

DATE:

25 April 2025

DWG NO:

A03

REV:

NOTE: The drawings are for idea or planning purposes only. professional knowledge is required to be approved before any kind of work. All dimensions to be checked on site.



SCALE: 1:100 at A3