


GROUND FLOOR PLAN



FIRST FLOOR PLAN

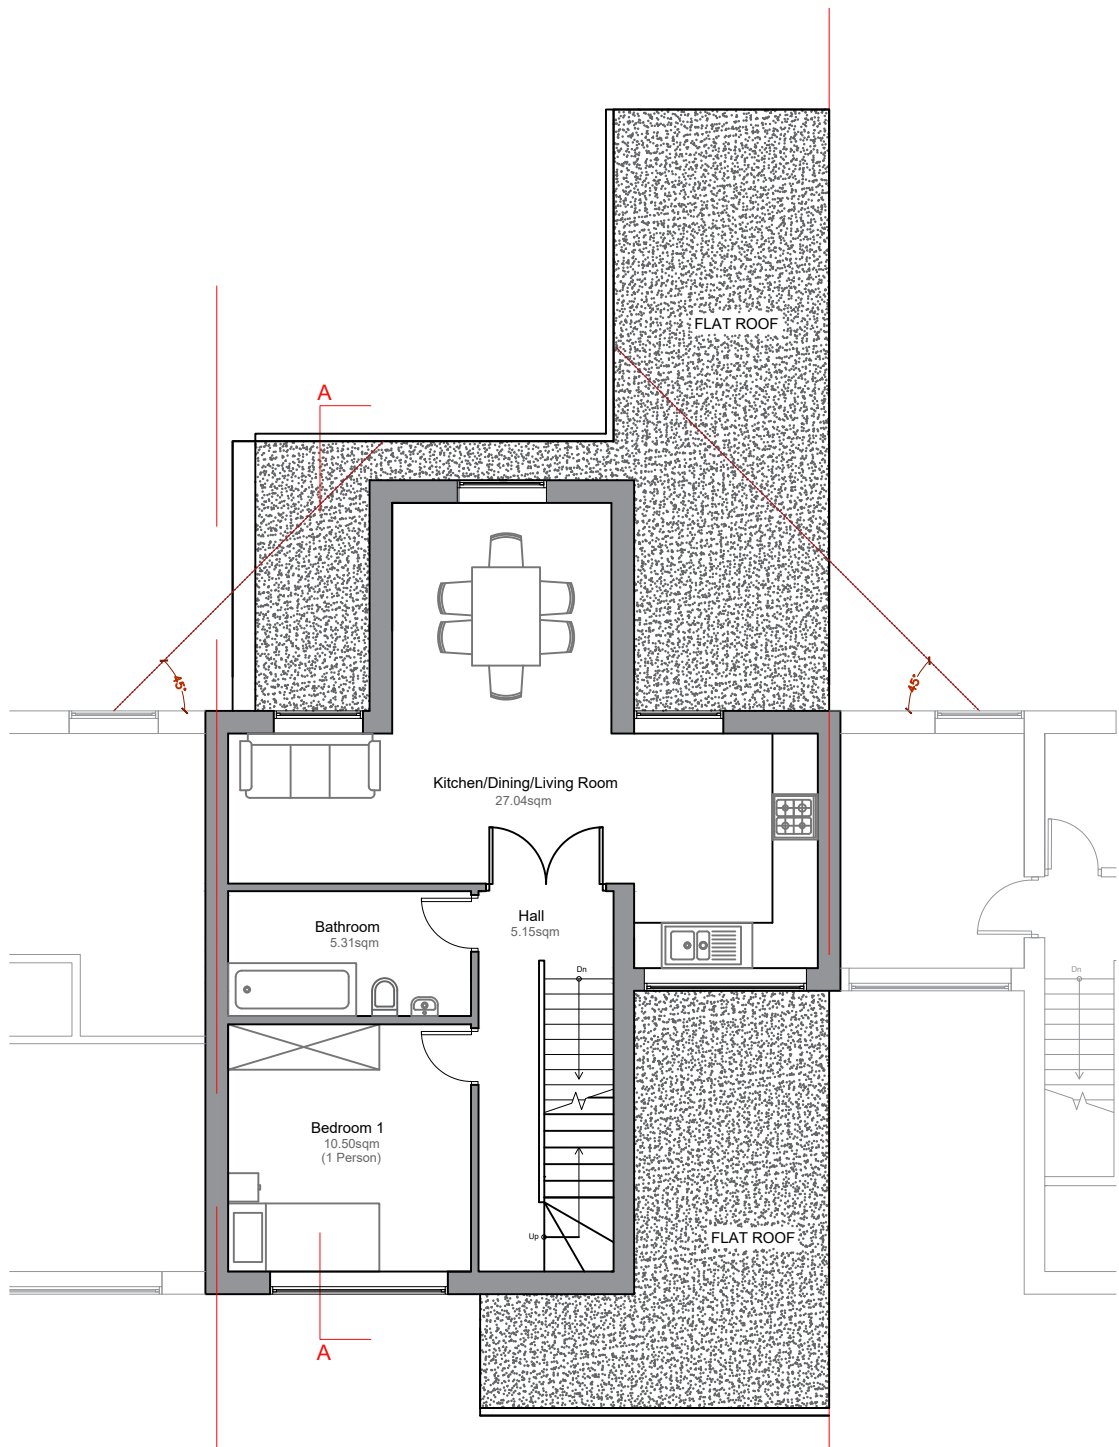

21 Lewston Place London N16 6RJ
020 35149817 M: 07506924401
E: info@vitcoplanning.co.uk

PROJECT:
**61 Keats Way,
West Drayton UB7 9DU**

TITLE:
Ground and First floor plans

DATE:
10.03.25

DWG NO: 01	REV:
---------------	------

NOTE: The drawings are for idea or planning purposes only. professional knowledge is required to be approved before any kind of work. All dimensions to be checked on site.



SCALE: 1:100 at A3