


LOFT PLAN



ROOF PLAN

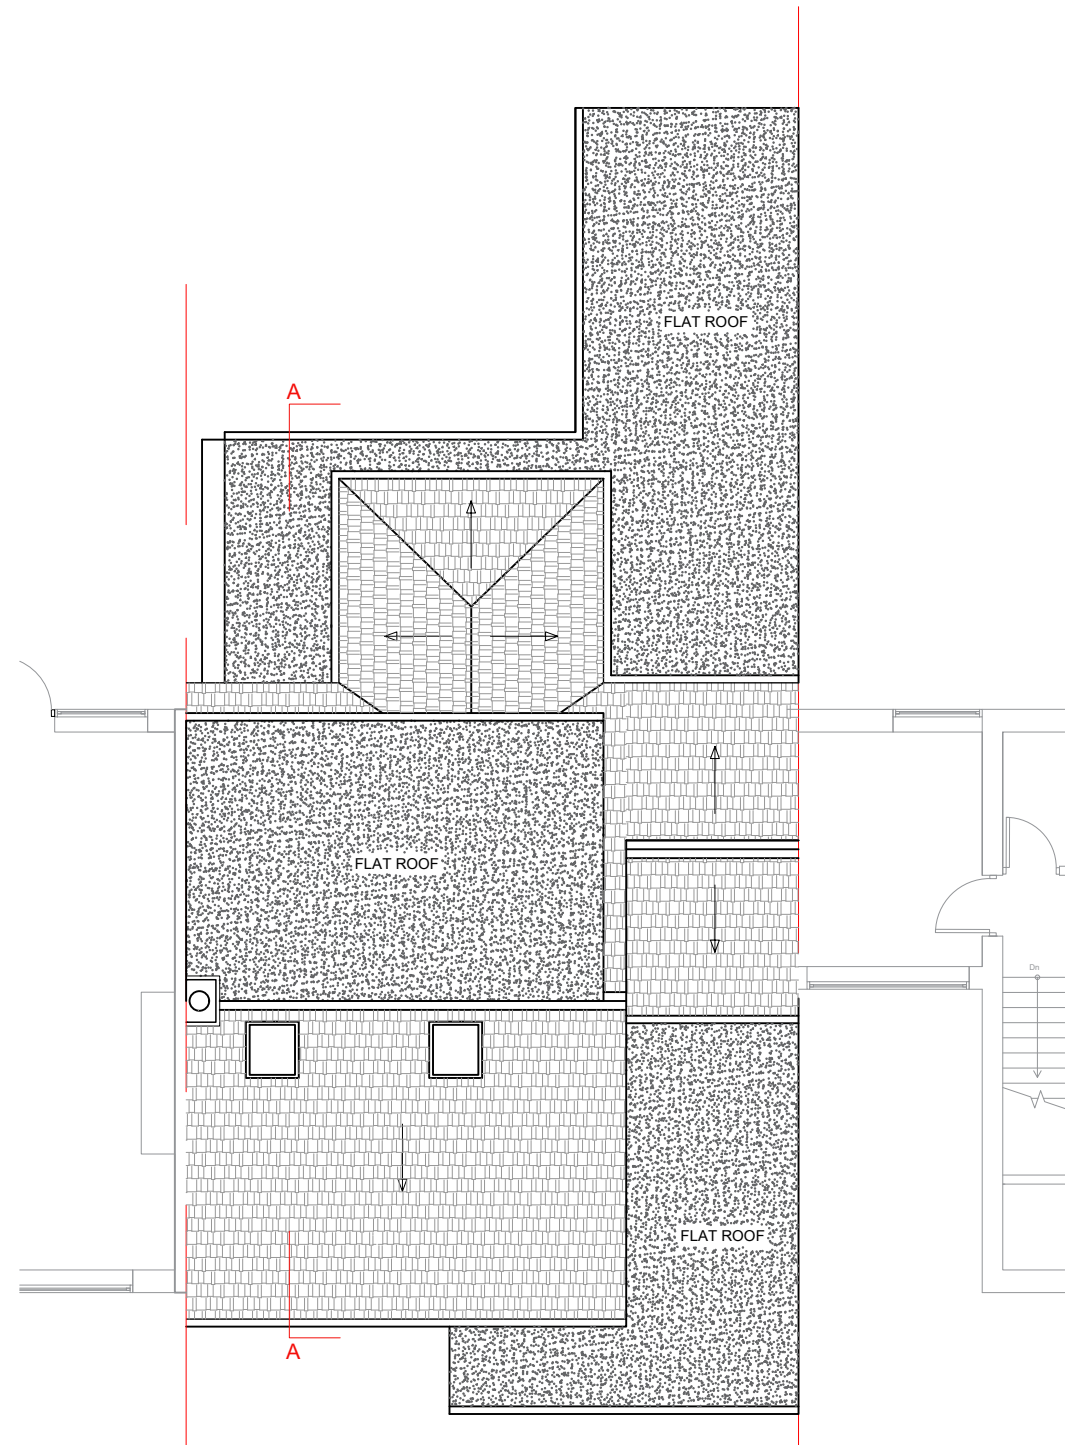

21 Lewston Place London N16 6RJ
020 35149817 M: 07506924401
E: info@vitcoplanning.co.uk

PROJECT:

61 Keats Way,
West Drayton UB7 9DU

TITLE:

Loft and Roof plan

DATE:

10.03.25

DWG NO:

02

REV:

NOTE: The drawings are for idea or planning purposes only. professional knowledge is required to be approved before any kind of work. All dimensions to be checked on site.



SCALE: 1:100 at A3