

## NOTES

Drawings for planning purposes only  
and not for construction.




## PROPOSED REAR ELEVATION


## PROPOSED SIDE ELEVATION

## PROPOSED FRONT ELEVATION


- ① New Roof Tiles to match existing
- ② New Windows to match existing
- ③ New Bricks to match existing
- ④ Approved Application  
Under REF: 9553/APP/2022/1134  
Description: Conversion of roof space to ha  
a rear dormer with juliette balcony, 4 front r  
from hip to gable end with new gable end w

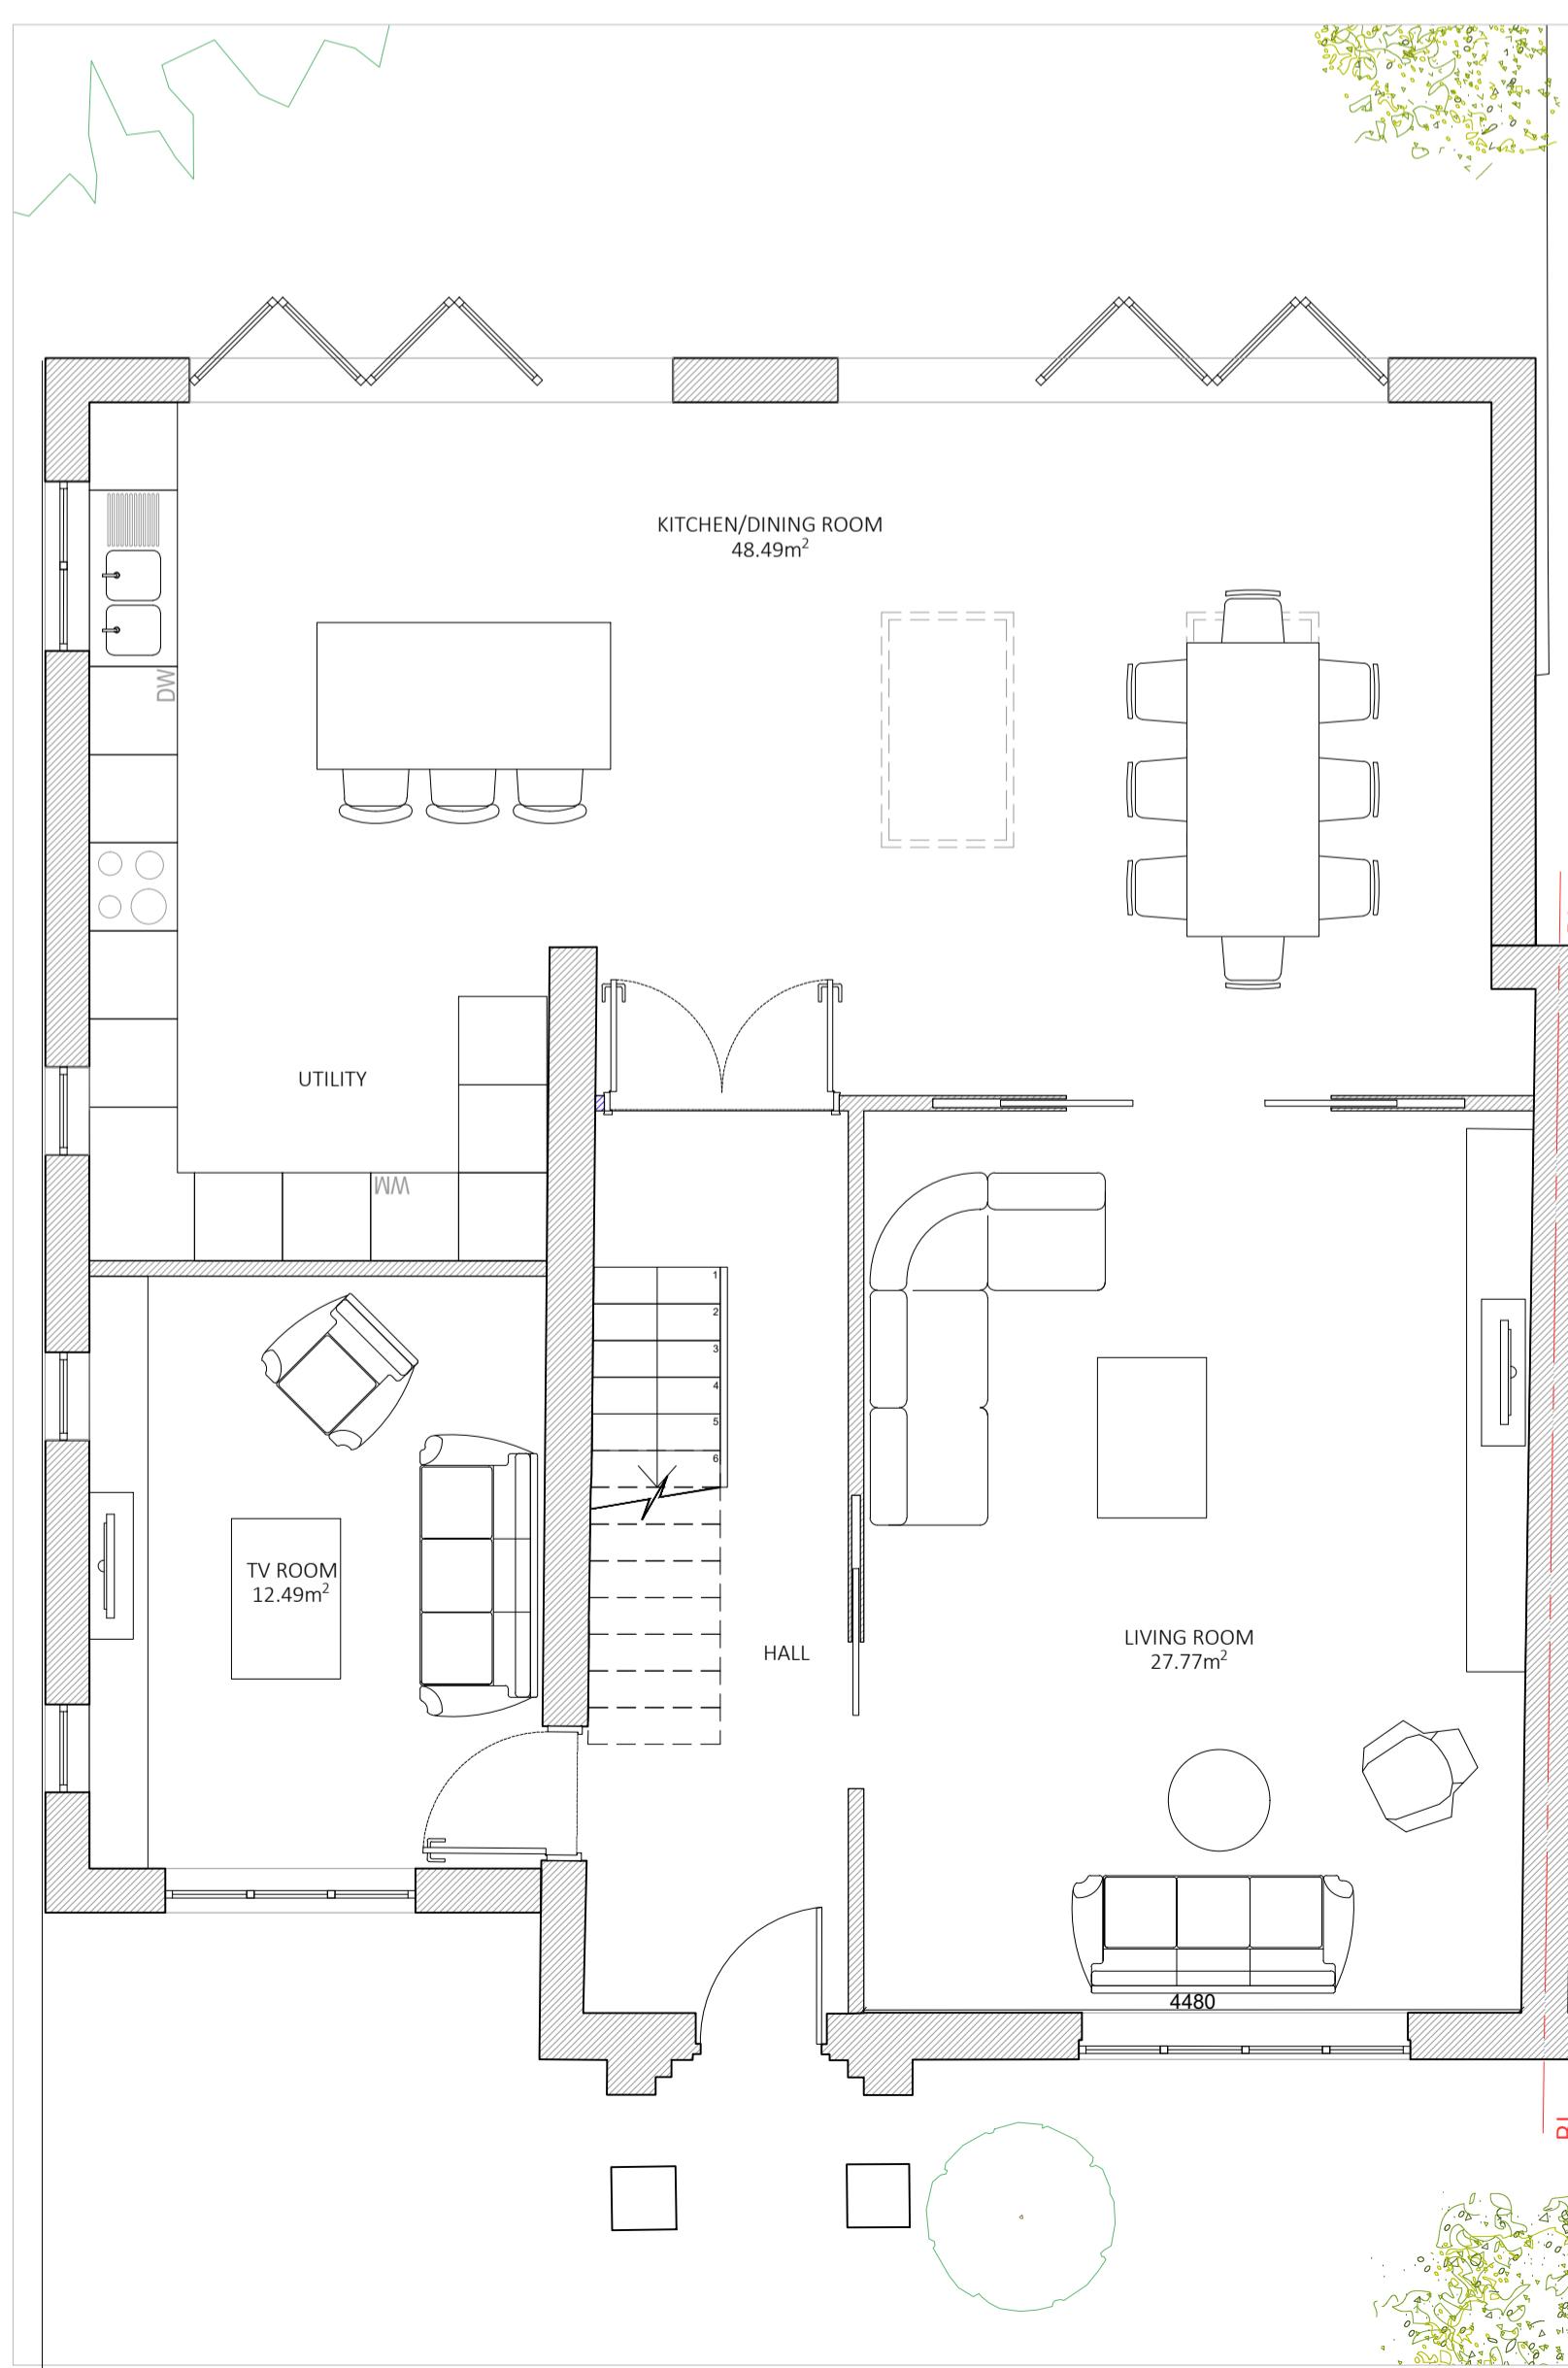

## PROPOSED GROUND FLOOR

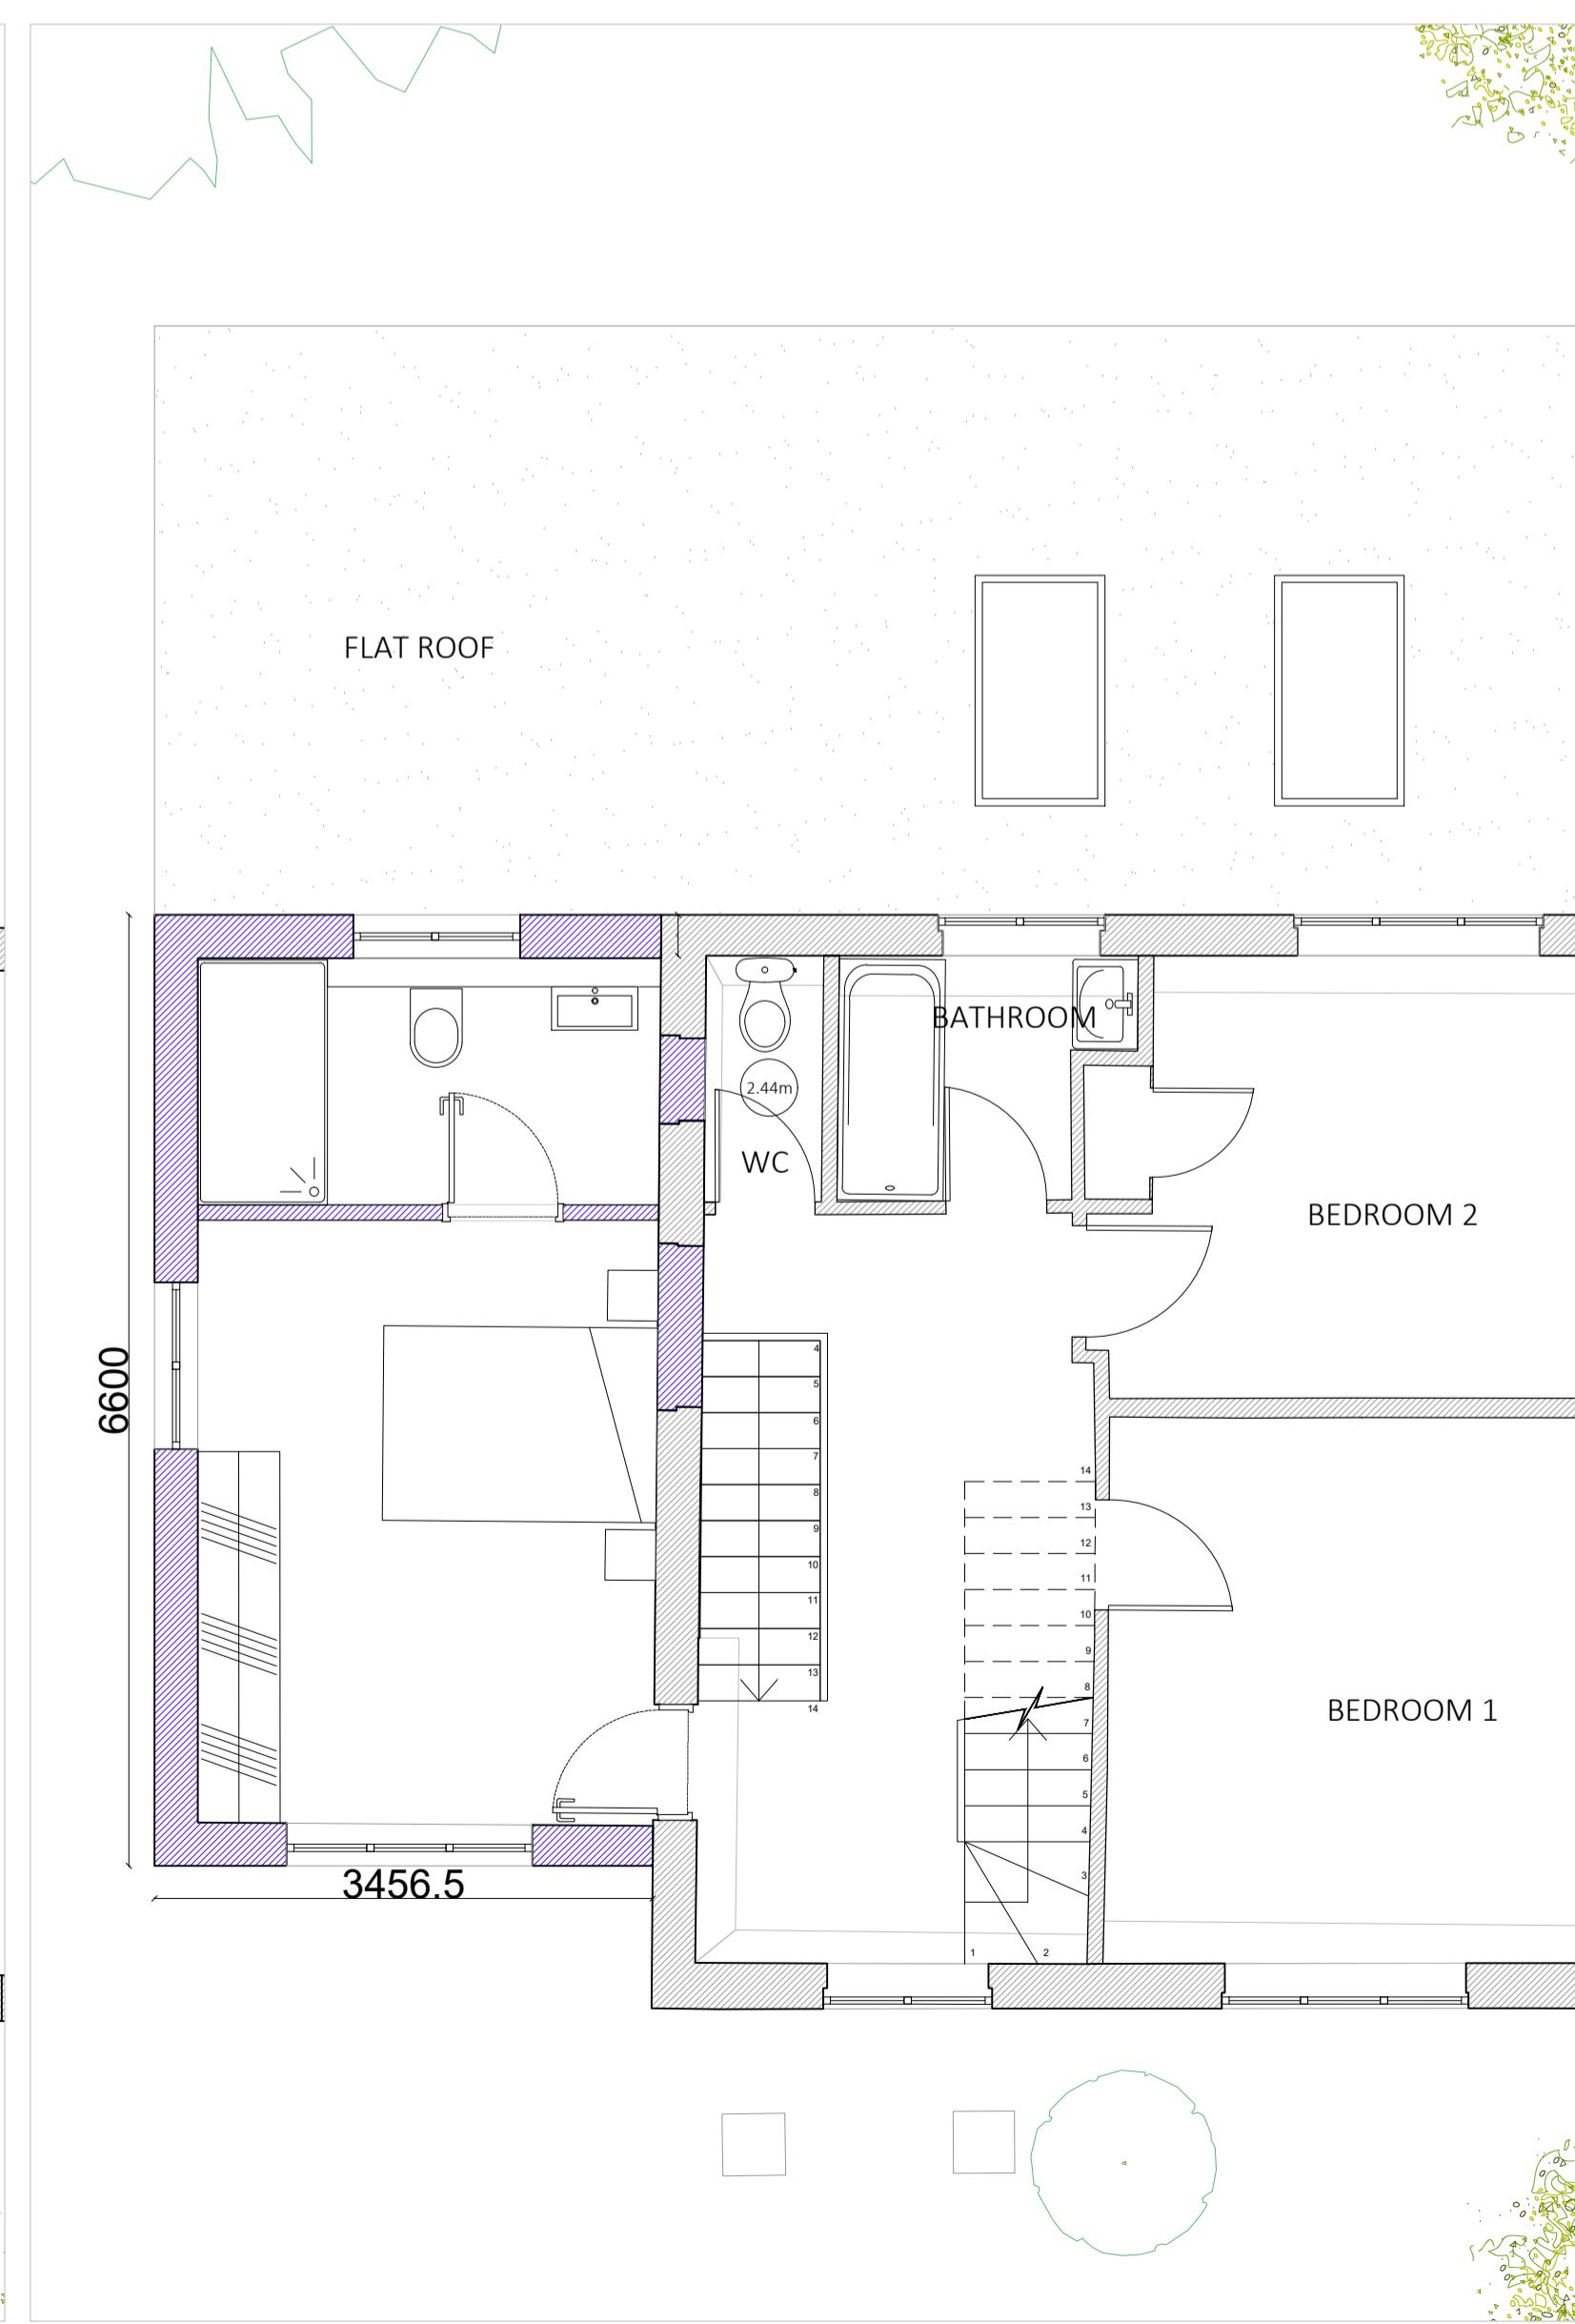

## PROPOSED FIRST F

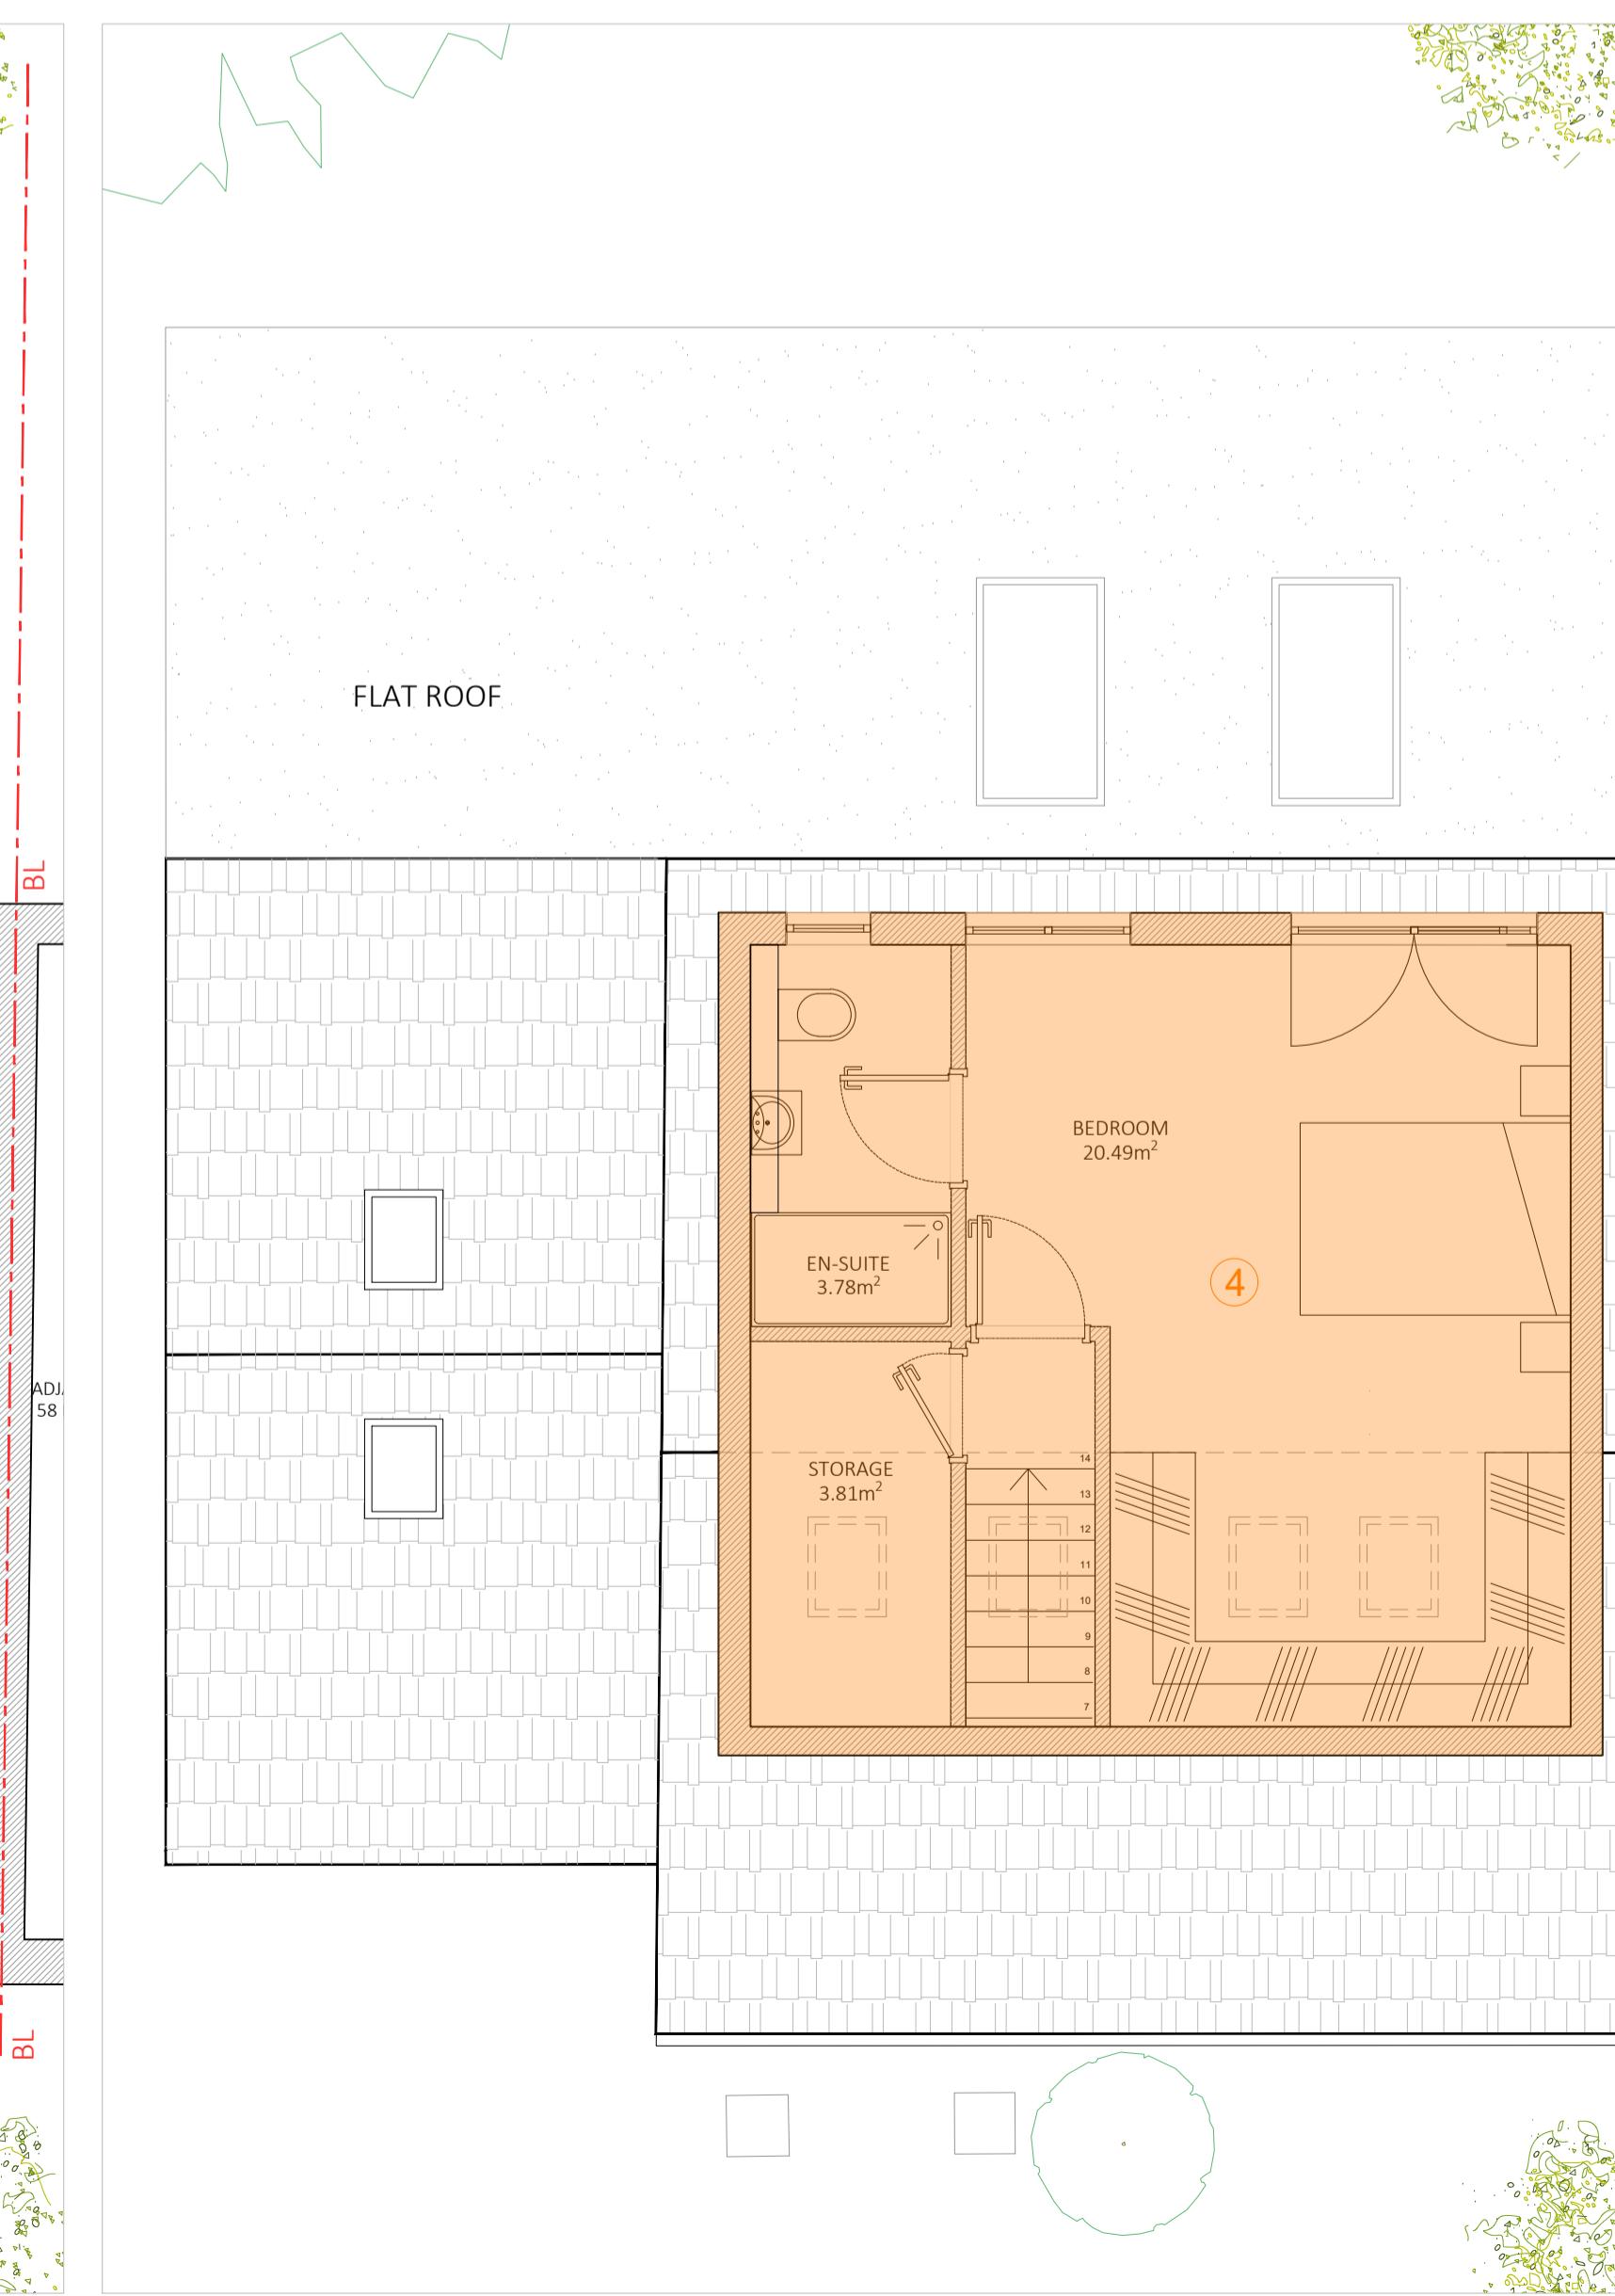

---

PROPOSED LOFT PL

# **NORTHWOOD ROAD**

60 Northwood  
Uxbridge-UB9  
Herts

## 7 Progress Business What E E S

## PLANNING

	<b>Drawing</b>
22	<b>PROPOSED PLAN AND ELEVATION</b>

	<b>Drawing Number</b>
	NRH/PL/100

Date	Revision detail

<b>A1</b>
1:50@ A1
1:100@ A3

This drawing is copyright  
USI Architects