



Haydon School

New AGP

 

CONSULTANTS
SSL
Surfacing Standards Limited
Office 2, Longwalk House,
Aston Road, Gillingham, LE15 8NY
01838 402 012

1. DO NOT SCALE FROM DRAWING UNLESS FOR PLANNING PURPOSES ONLY. ALL DIMENSIONS TO BE CHECKED ON SITE PRIOR TO COMMENCEMENT OF WORKS.
2. THIS DRAWING IS COPYRIGHT TO SURFACING STANDARDS LTD.
3. ALL PERSONNEL SHOULD BE AWARE OF THE HEALTH AND SAFETY PLAN WHICH IS RETAINED IN THE SITE MANAGERS OFFICE.

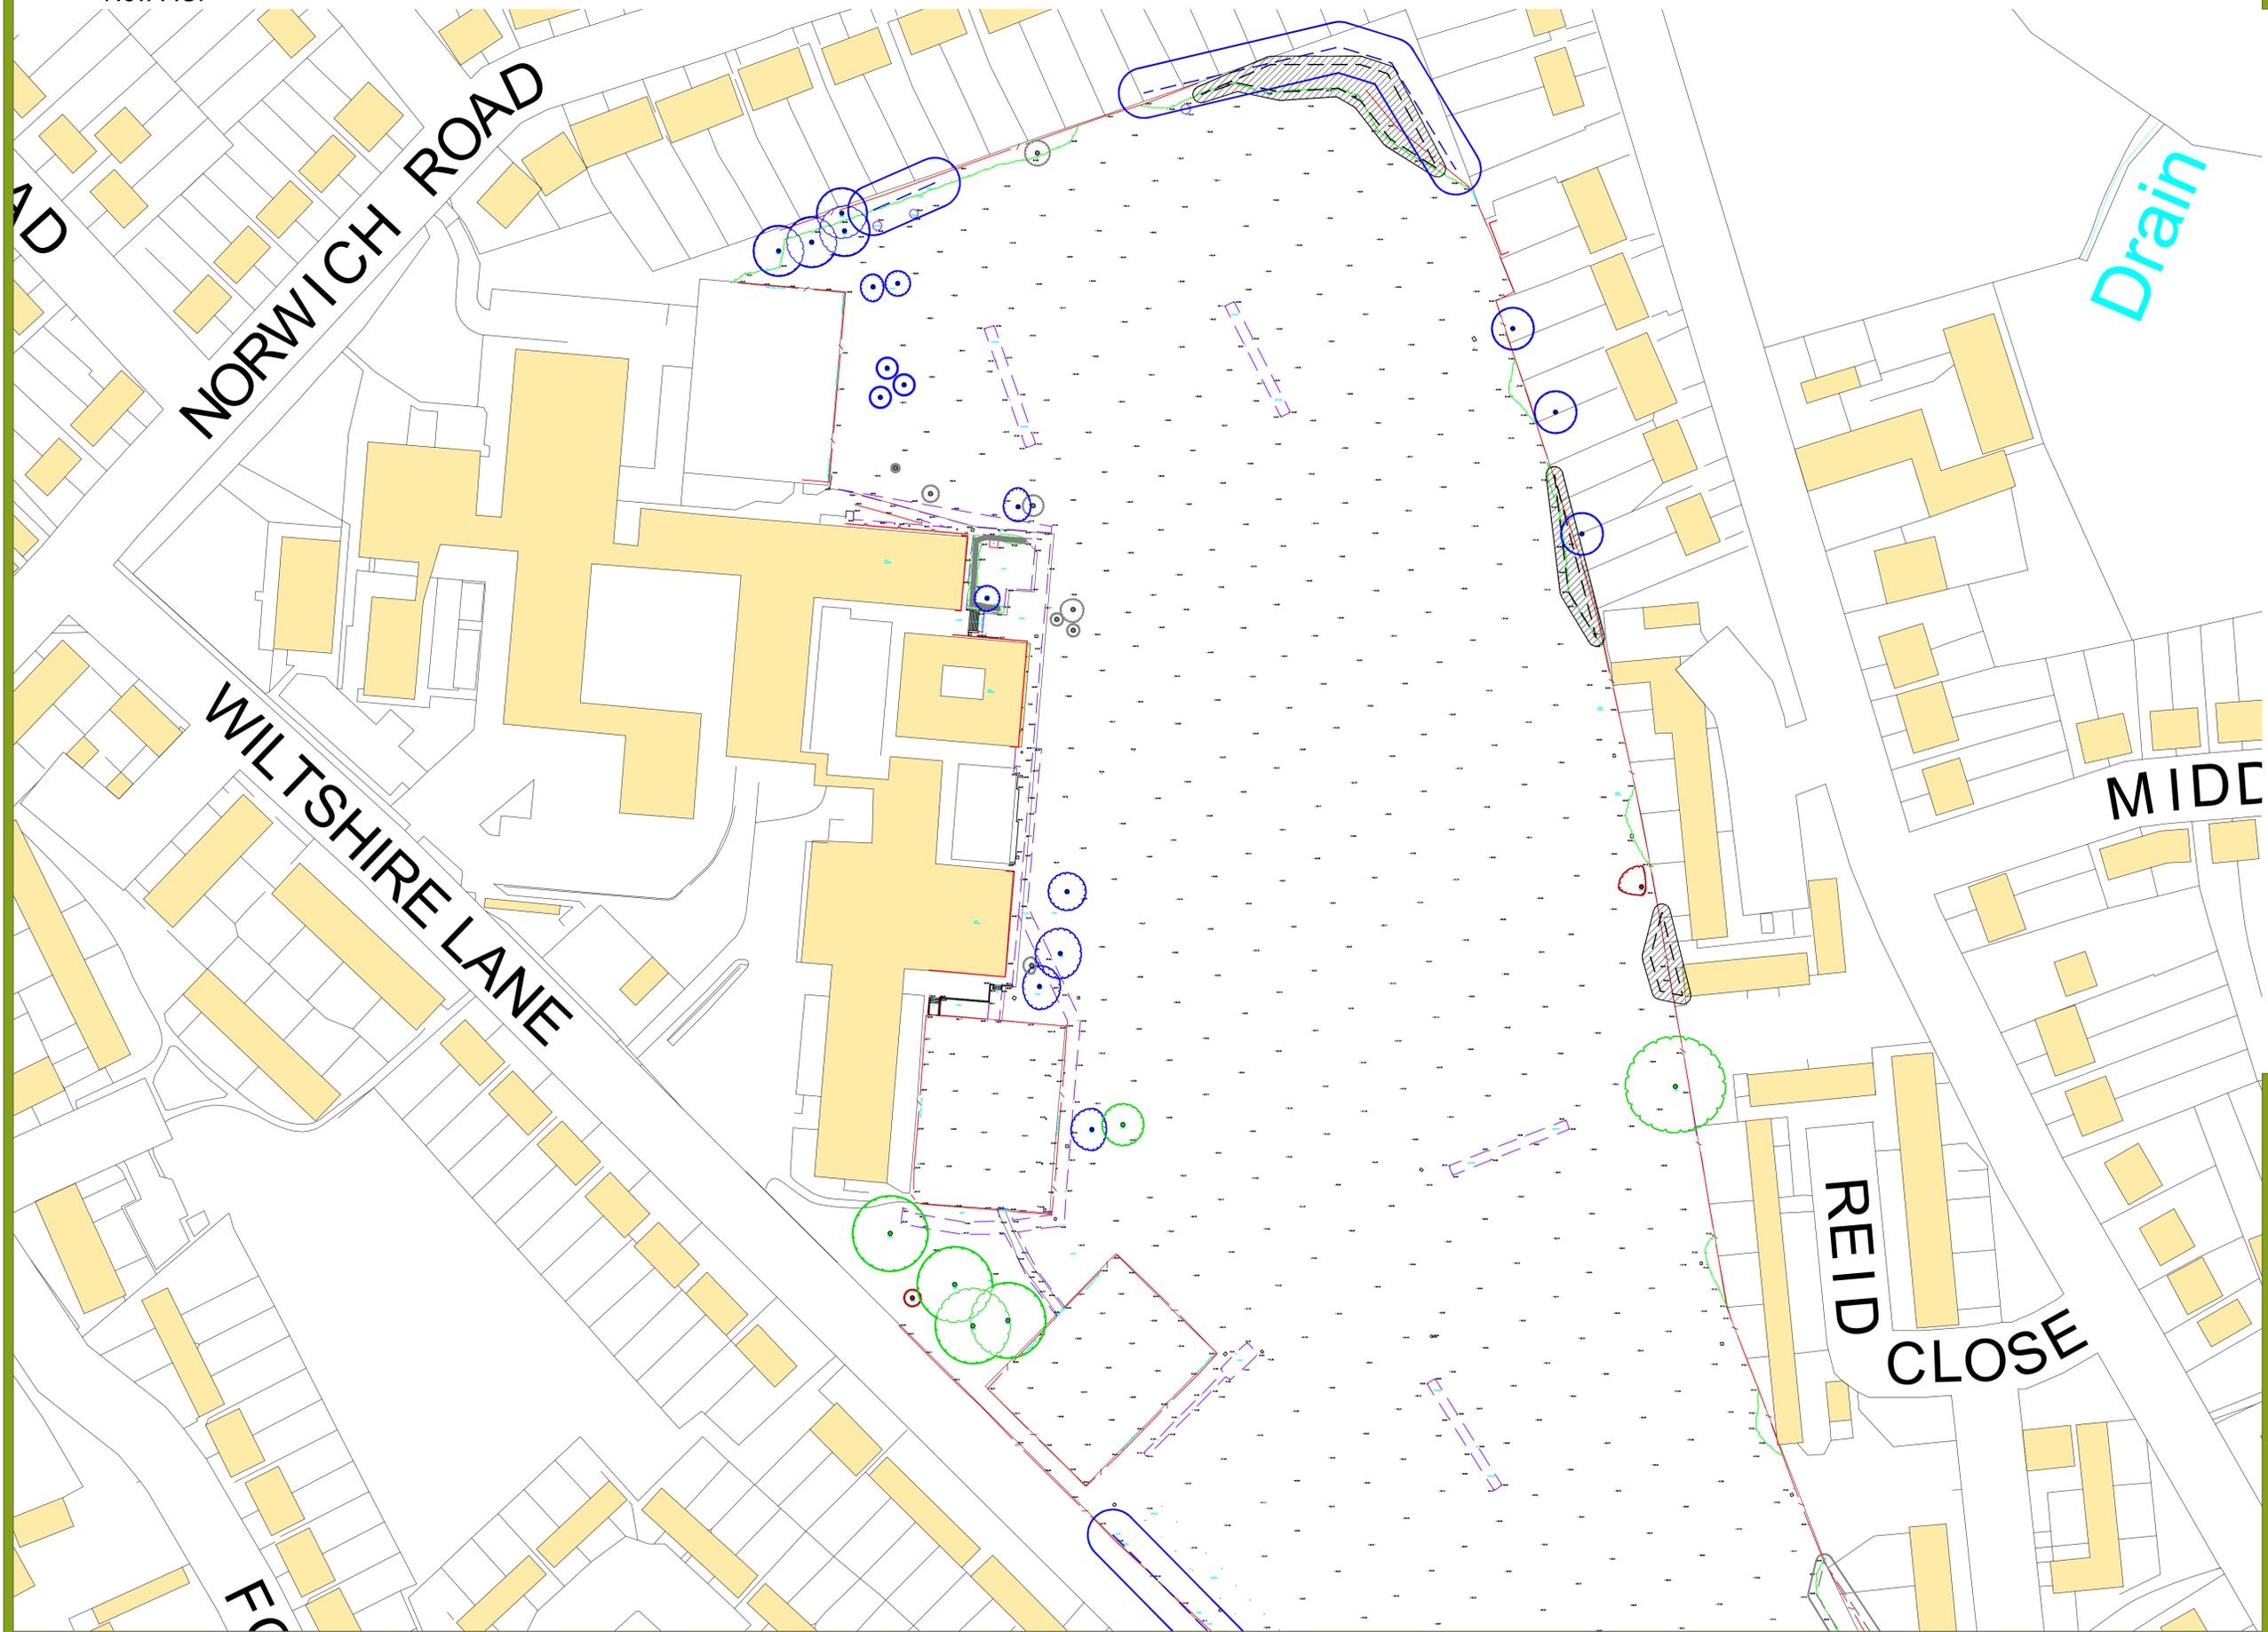

00	PLANNING ISSUE	ME	02/12/25
REV	DESCRIPTION	REV	CK DATE

SSL
Surfacing Standards Limited
SPORTS PITCH CONSULTANTS

AUTHOR
ME

TITLE
Haydon School
New AGP
Site Plan

PROJECT	G-214594	SCALE	1:750	SIZE	A1
DRAWING No	01	REVISION	00		