



Haydon School

New AGP

 

CONSULTANTS
SSL
 Surfacing Standards Limited
 11, 12, 13,1000

- DO NOT SCALE FROM DRAWING UNLESS FOR PLANNING PURPOSES ONLY. ALL DIMENSIONS TO BE CHECKED ON SITE PRIOR TO COMMENCEMENT OF WORKS.
- THIS DRAWING IS COPYRIGHT TO SURFACING STANDARDS LTD.
- ALL PERSONNEL SHOULD BE AWARE OF THE HEALTH AND SAFETY PLAN WHICH IS RETAINED IN THE SITE MANAGERS OFFICE.

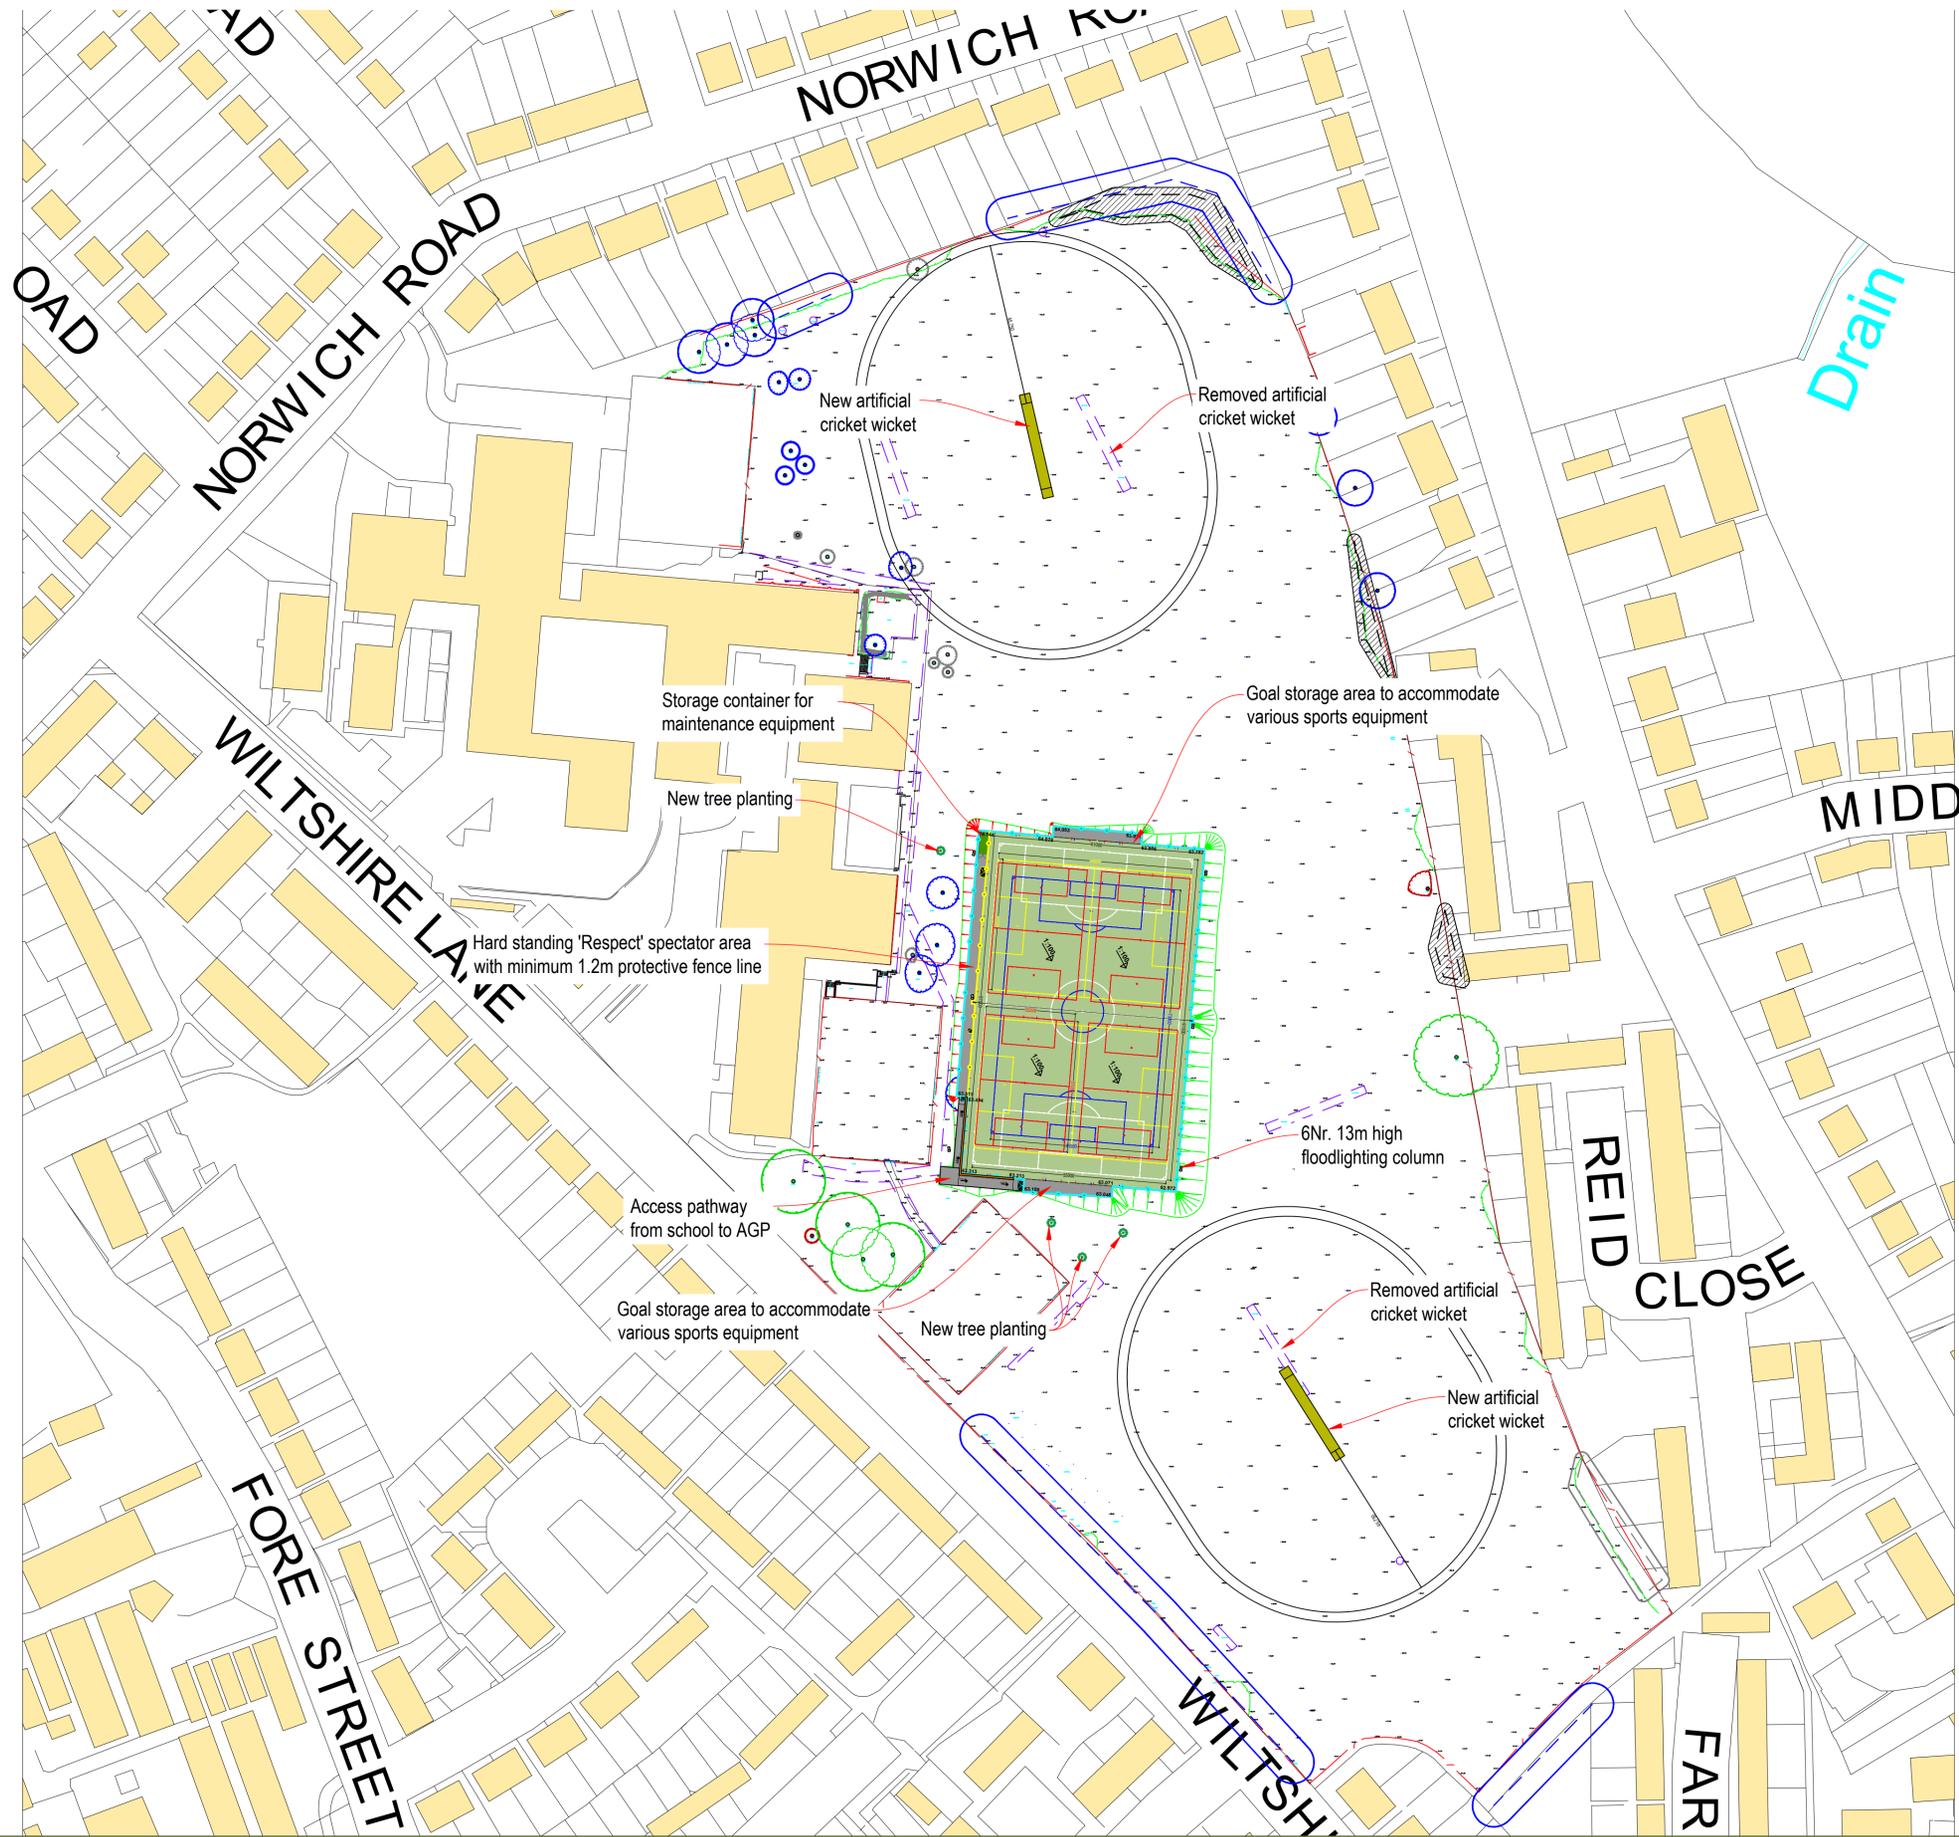


- Artificial Turf Playing Area
- Footpaths & Hard Standing Areas
- 4.5m High Fence Line
- 1.2m High Fence Line

Notes:
 Line markings to accommodate:
 1Nr. 11v11 91x55m (white)
 1Nr. 9v9 73x46m (blue)
 2Nr. 7v7 54.8x37m* (yellow)
 4Nr. 5v5 37x25.32m* (red)

*Smaller than recommended size but acceptable for FA match play



00	PLANNING ISSUE	ME	02/12/25
REV	DESCRIPTION	REV	CK DATE

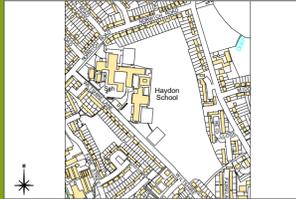

AUTHOR ME		
TITLE Haydon School New AGP Proposed Site Plan		
PROJECT G-214594	SCALE 1:1000	SIZE A1
DRAWING NO 03	REVISION 00	