




EXISTING Block Plan

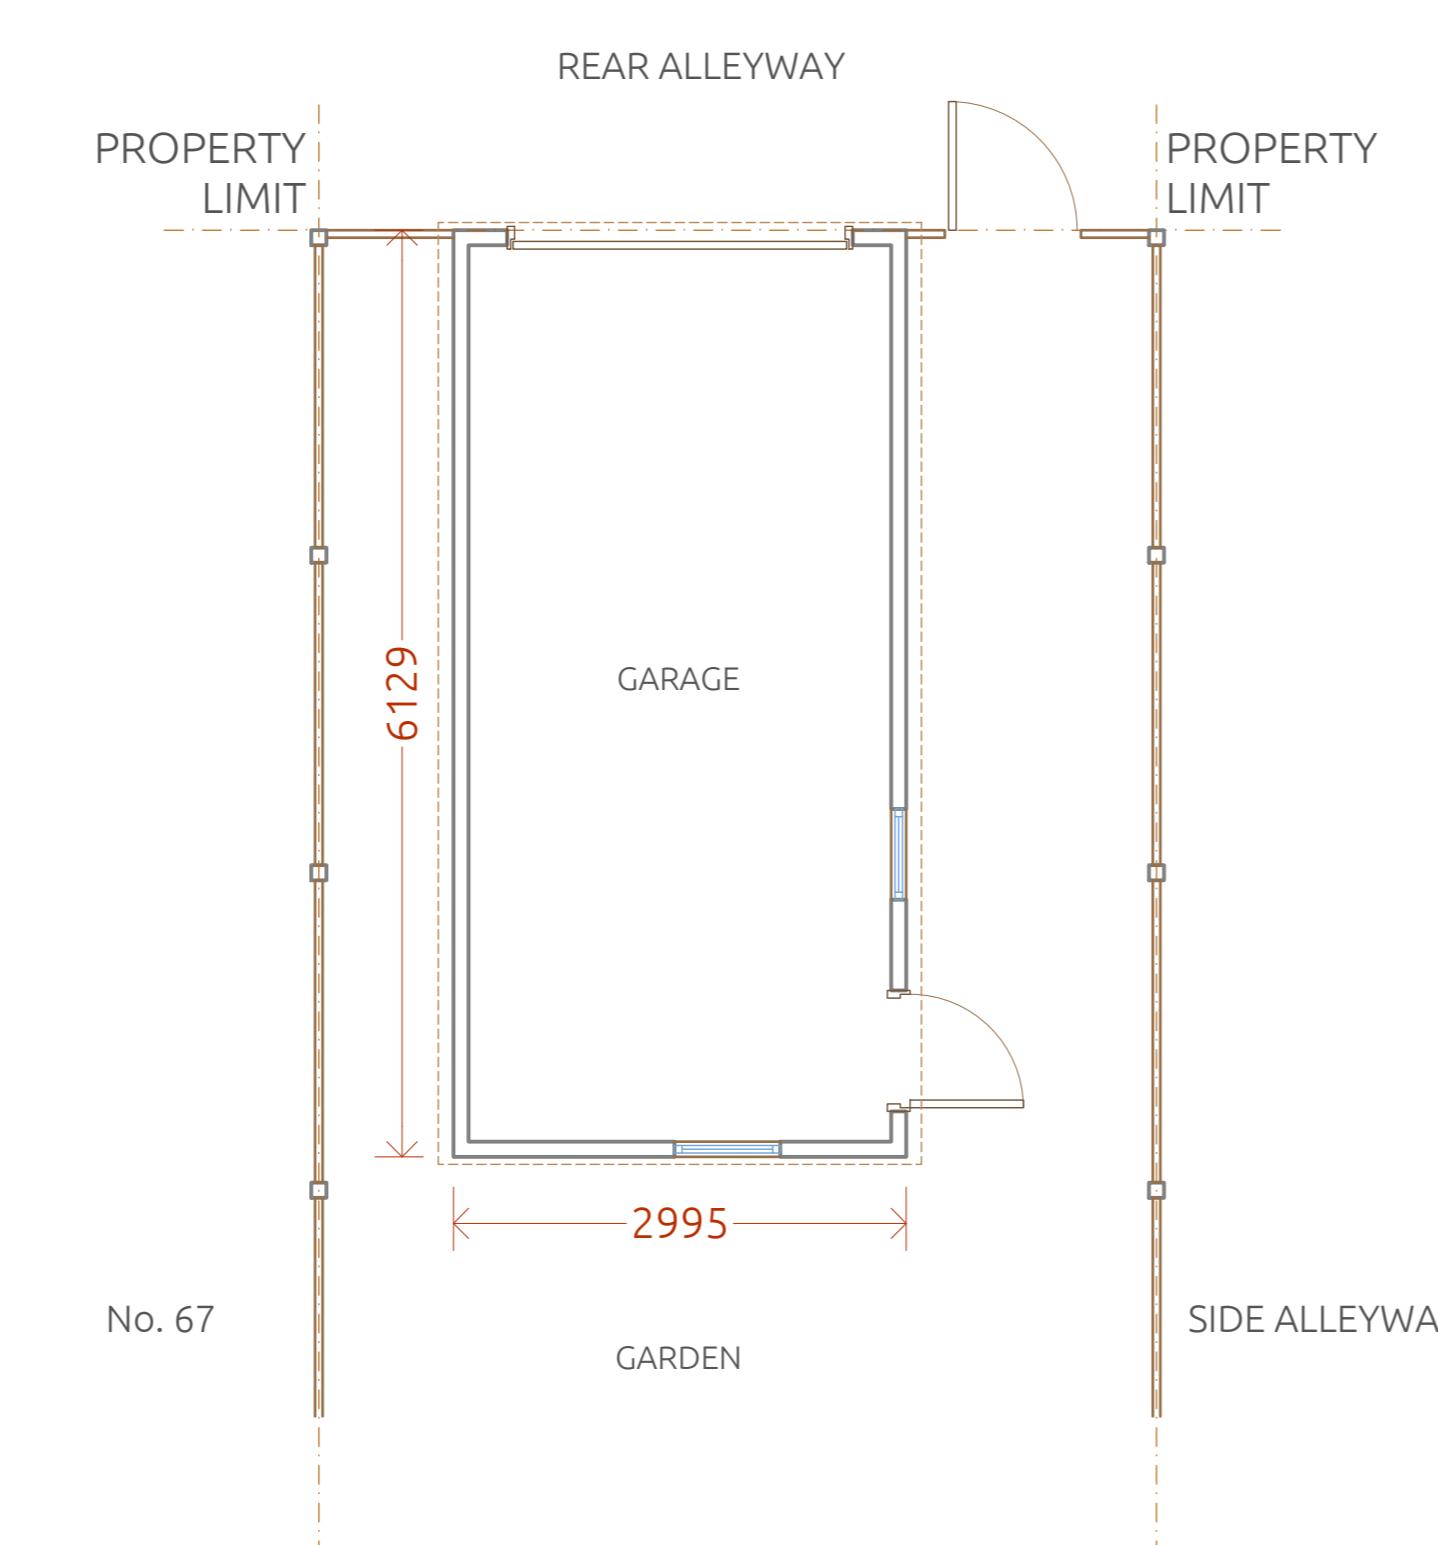


EXISTING Outbuilding Floor Plan

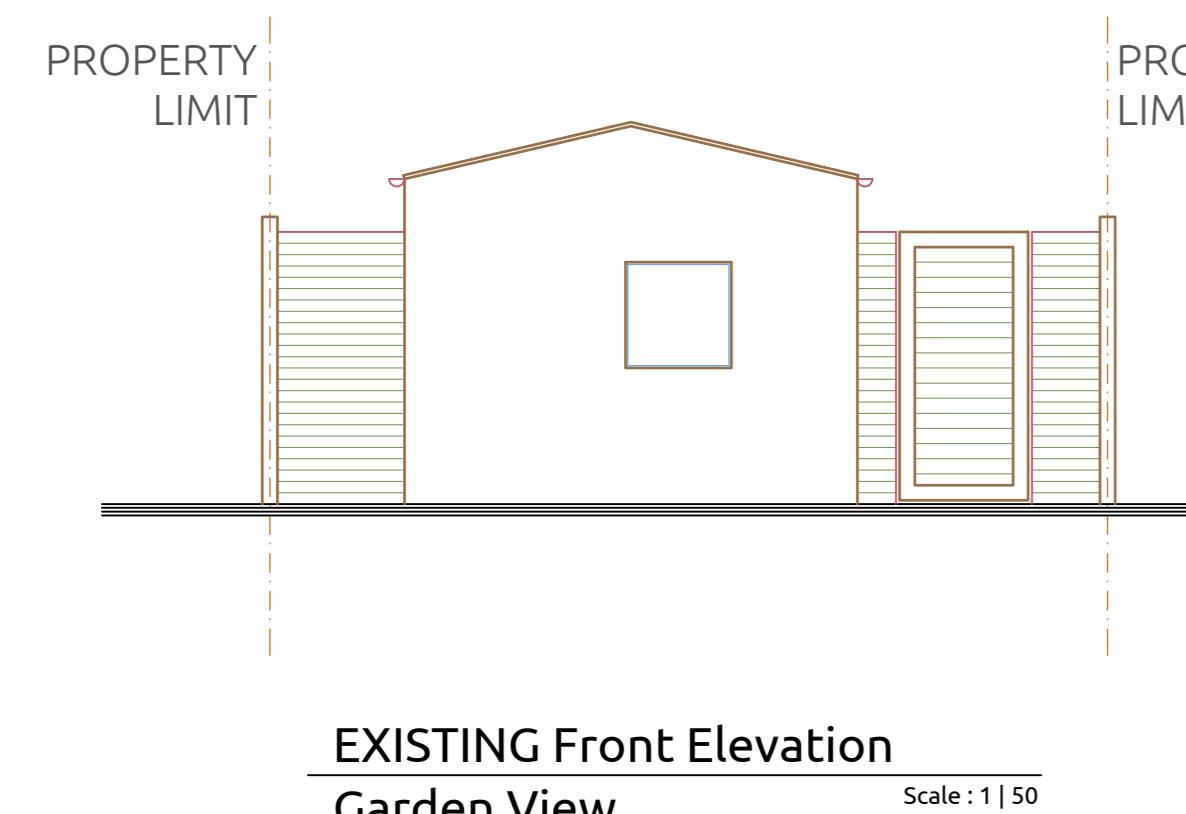


EXISTING Front Elevation  
Garden View

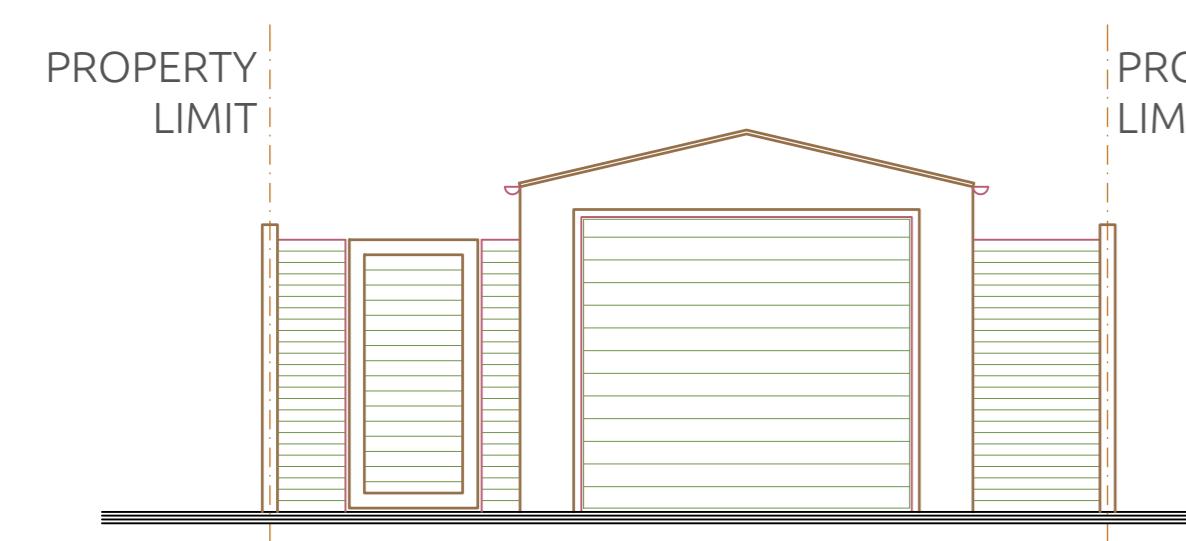

EXISTING Front Elevation  
Rear Alleyway View

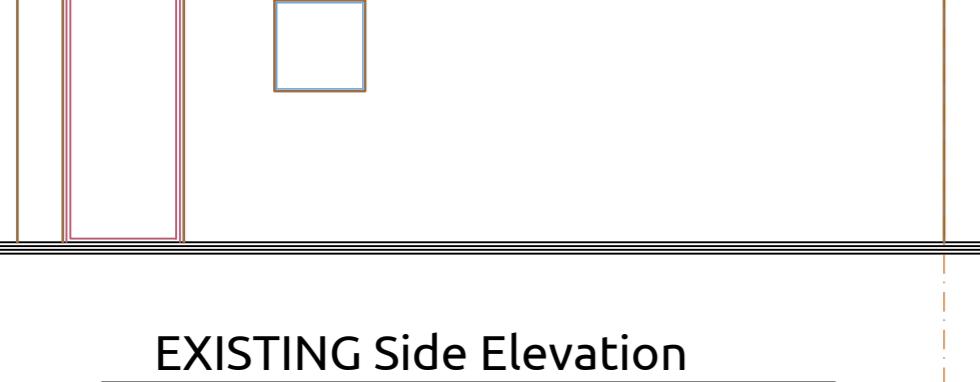


EXISTING Side Elevation  
Side Alleyway View

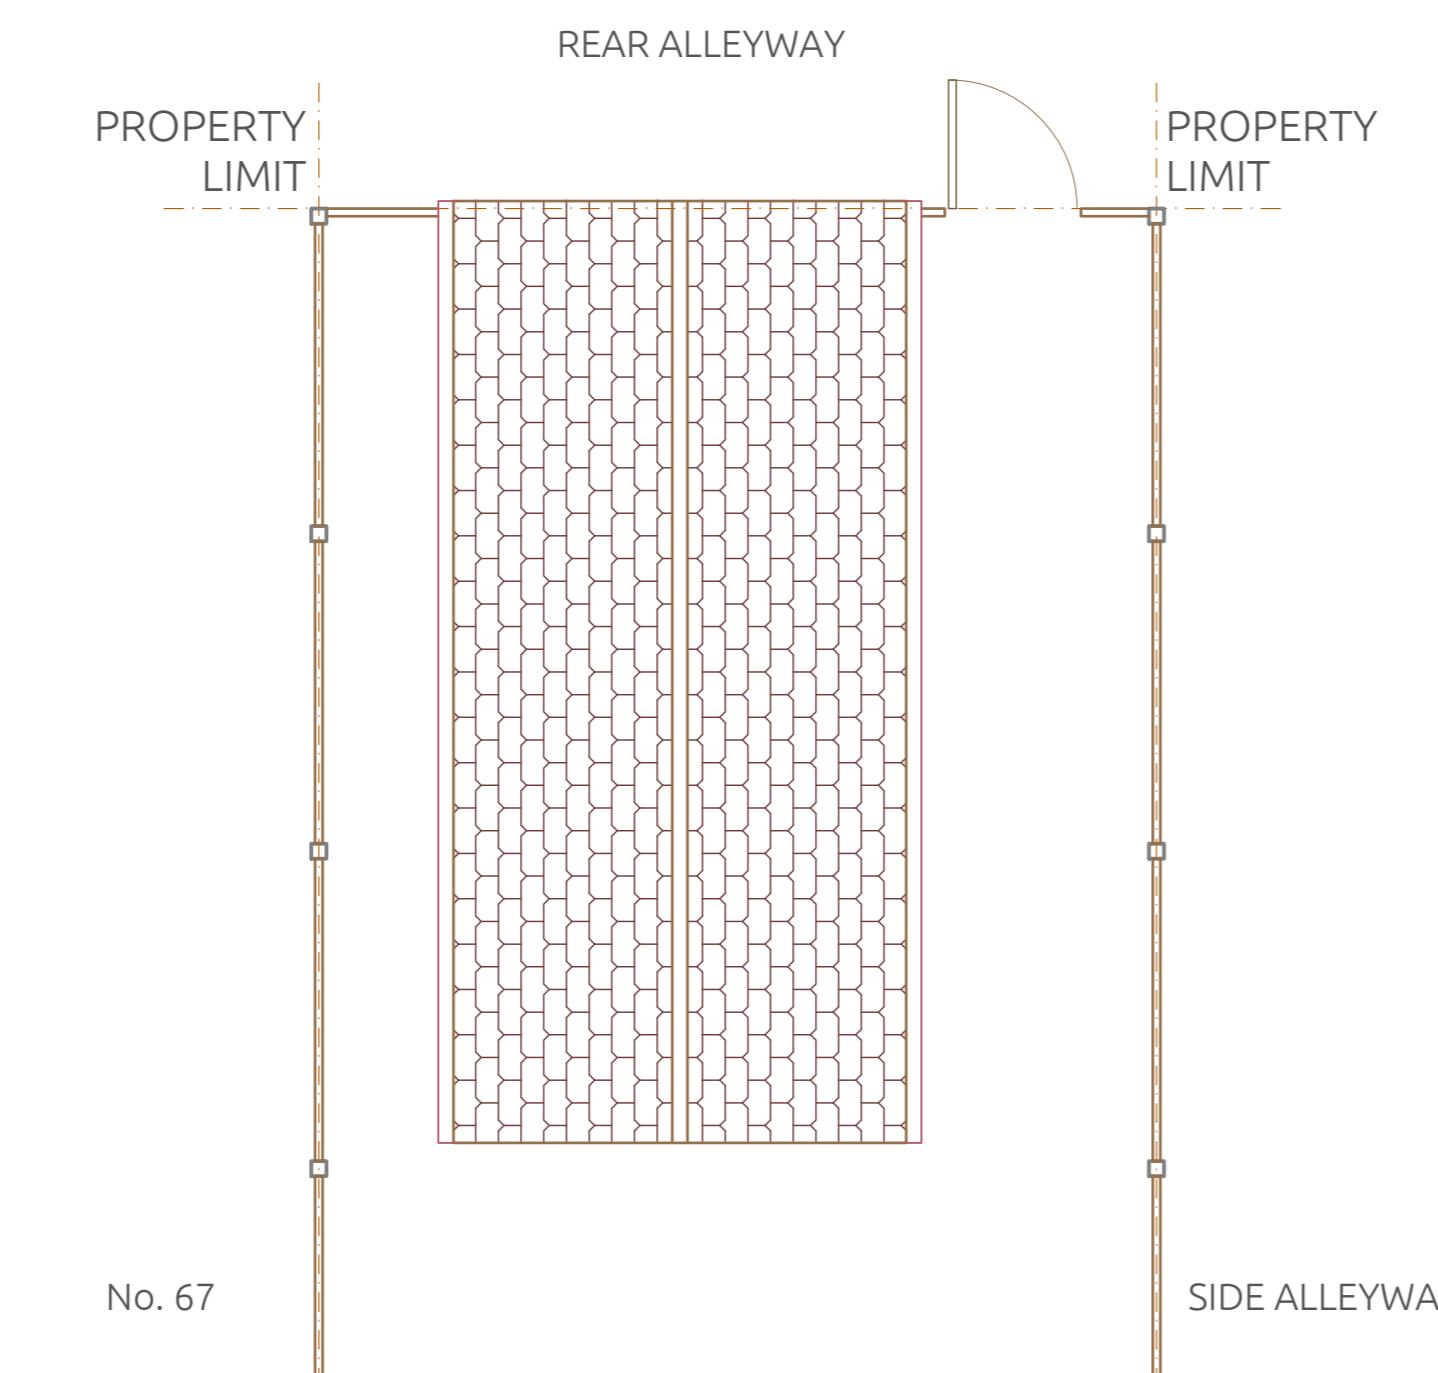


EXISTING Outbuilding Roof Plan




PROPOSED Block Plan

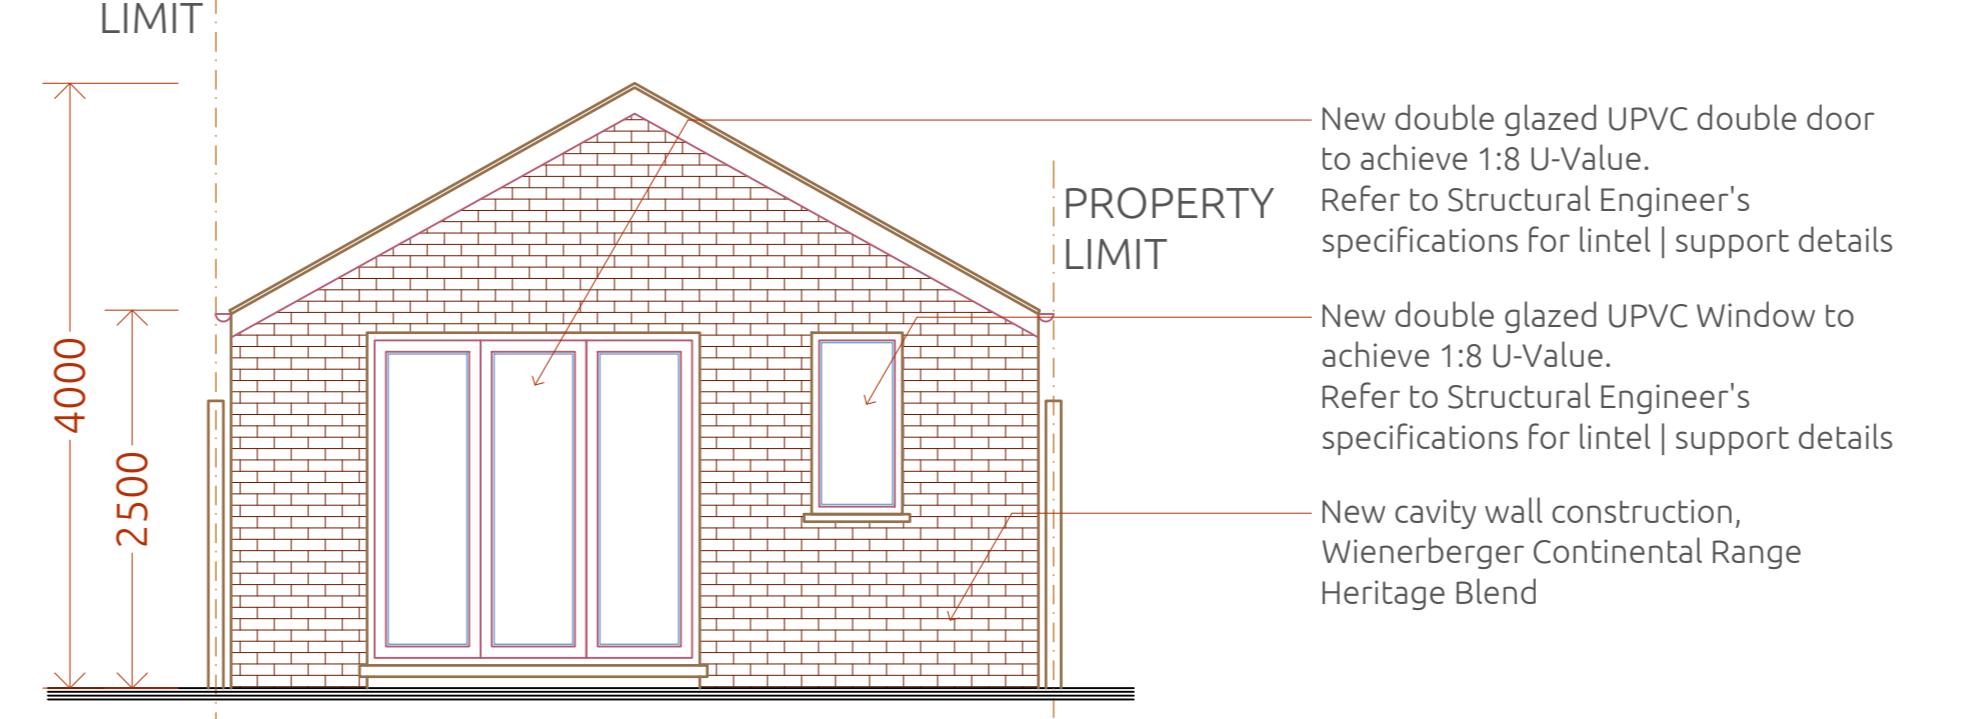


PROPOSED Front Elevation  
Garden View

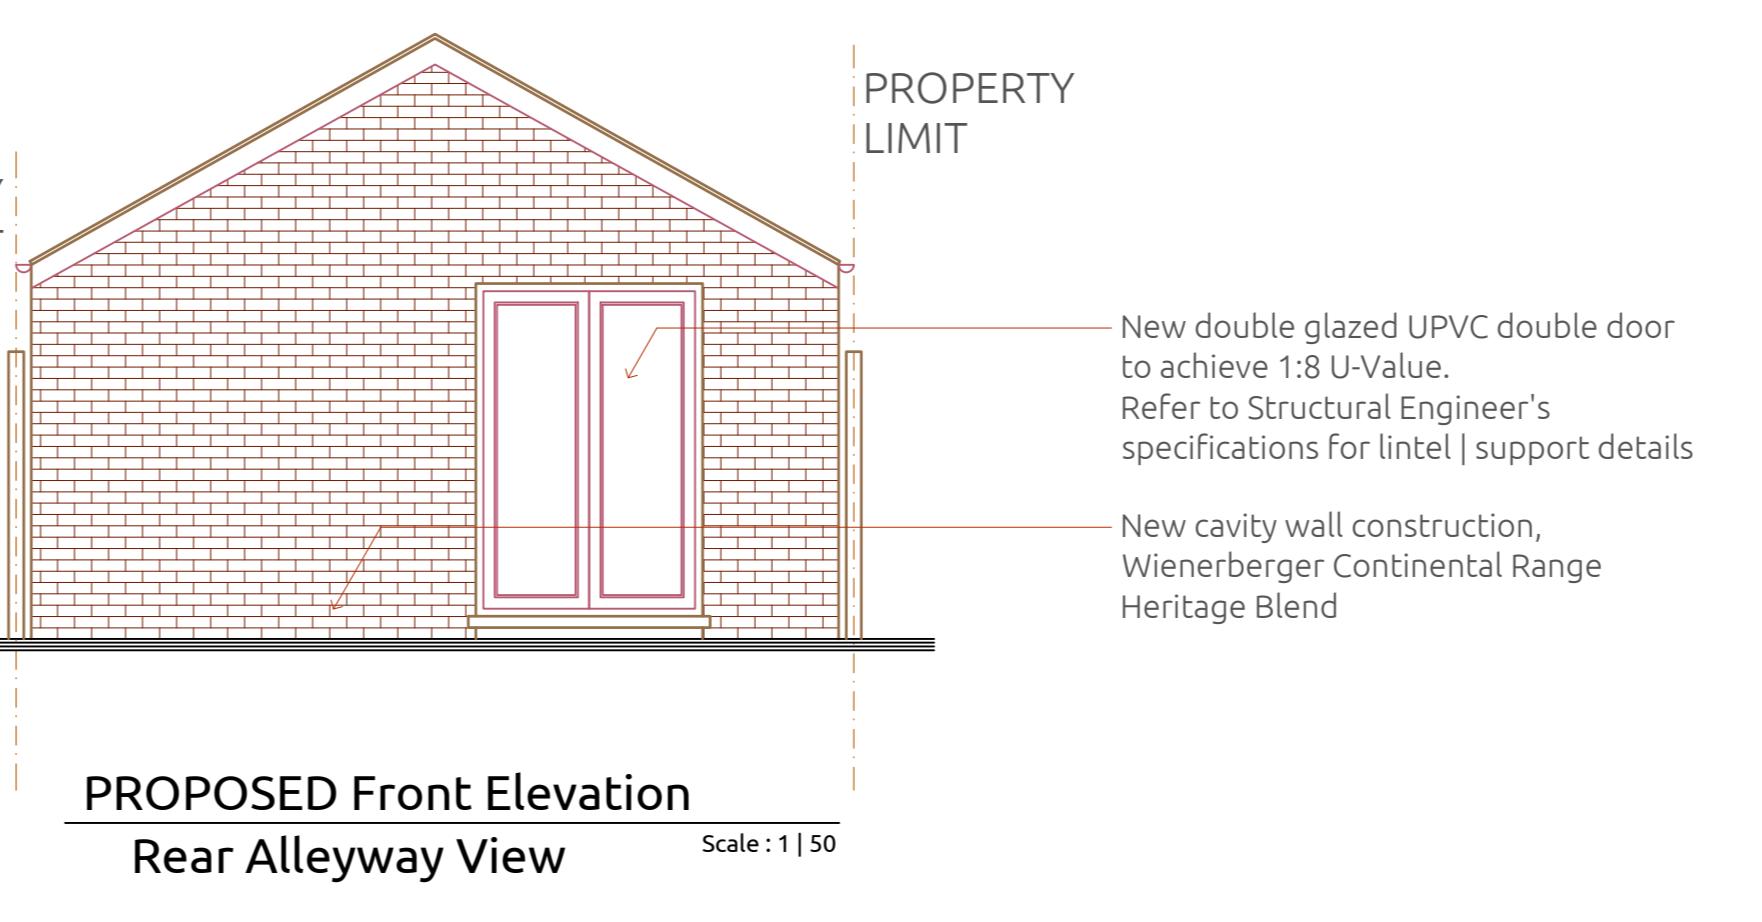


PROPOSED Front Elevation  
Rear Alleyway View

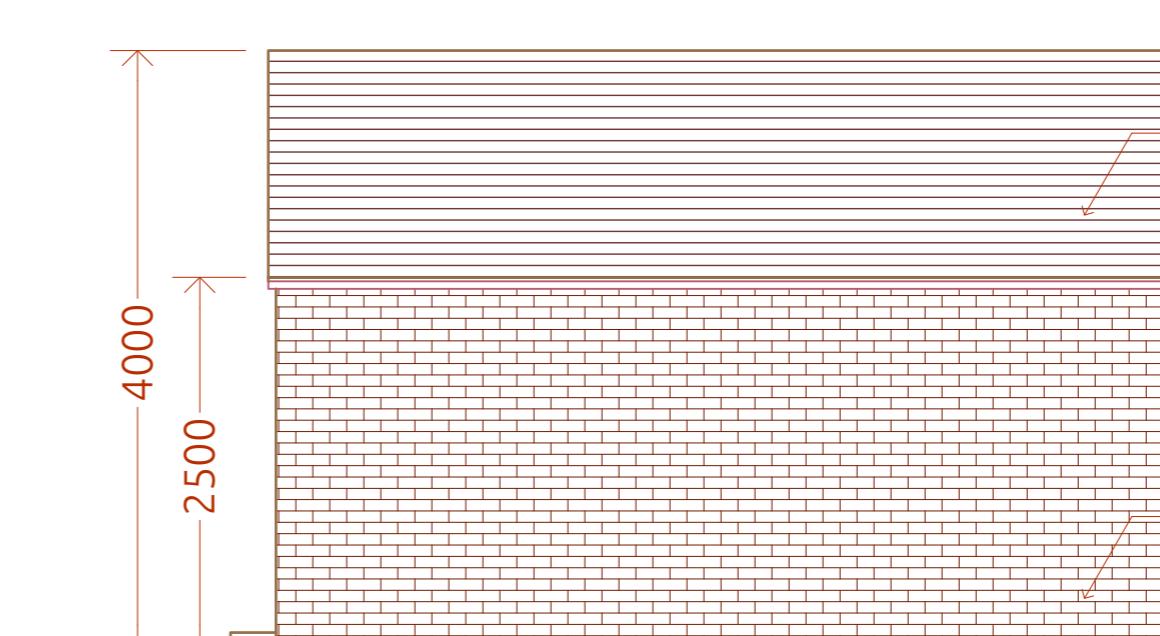

PROPOSED Side Elevation  
Side Alleyway View

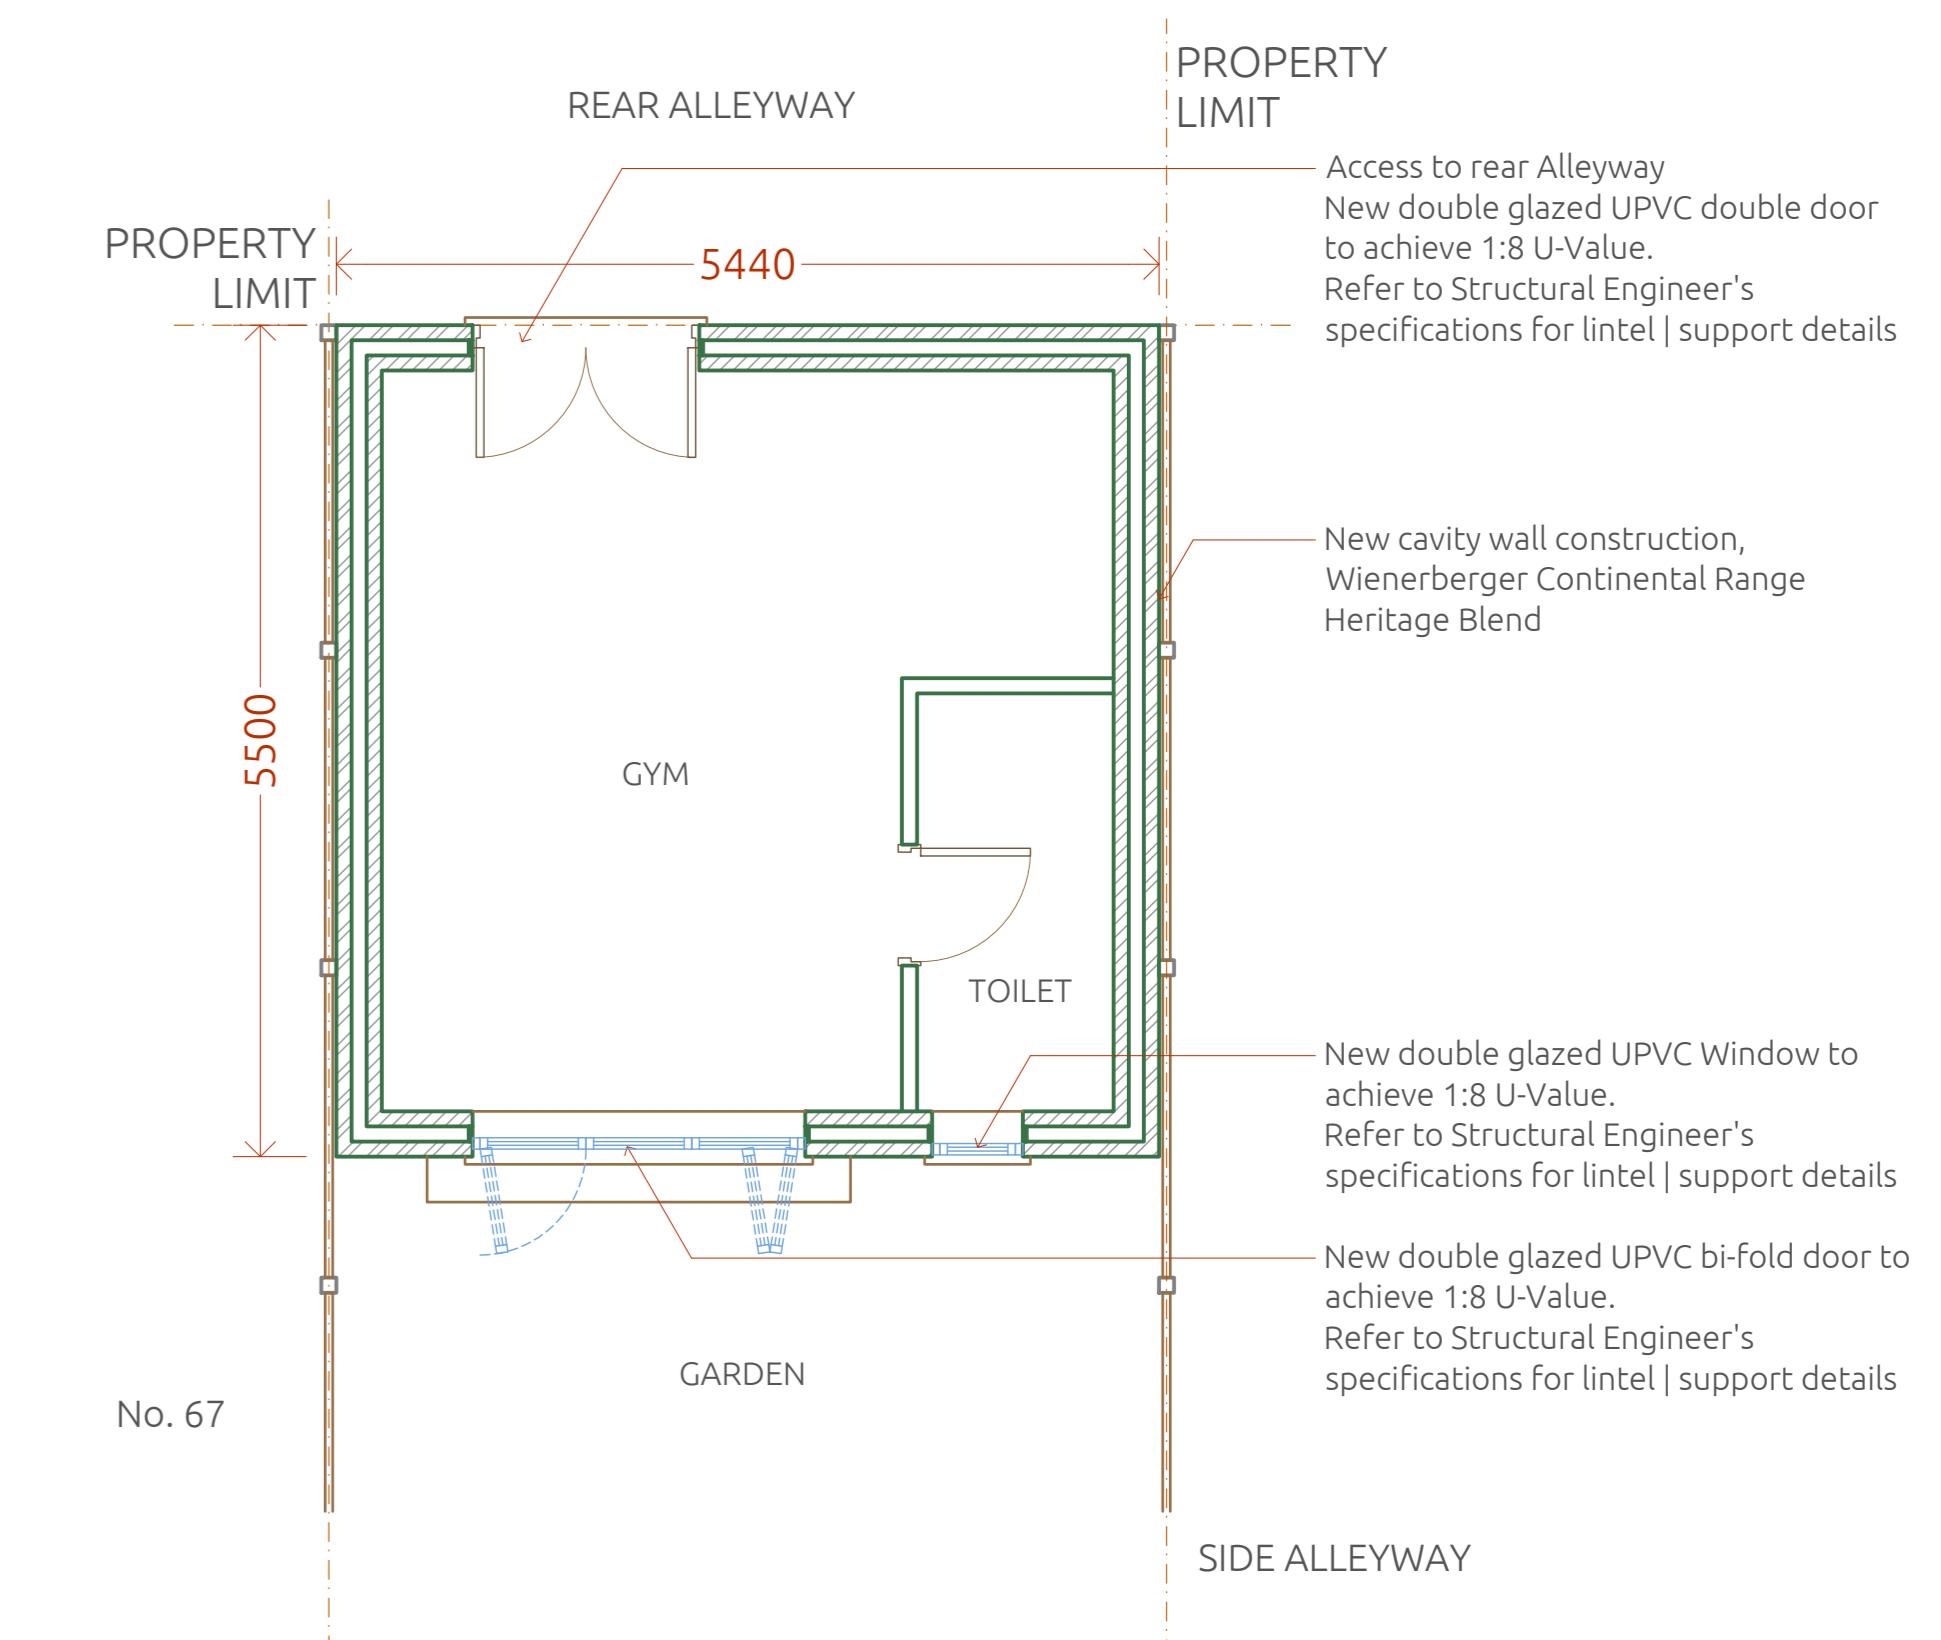

PROPOSED Outbuilding Floor Plan

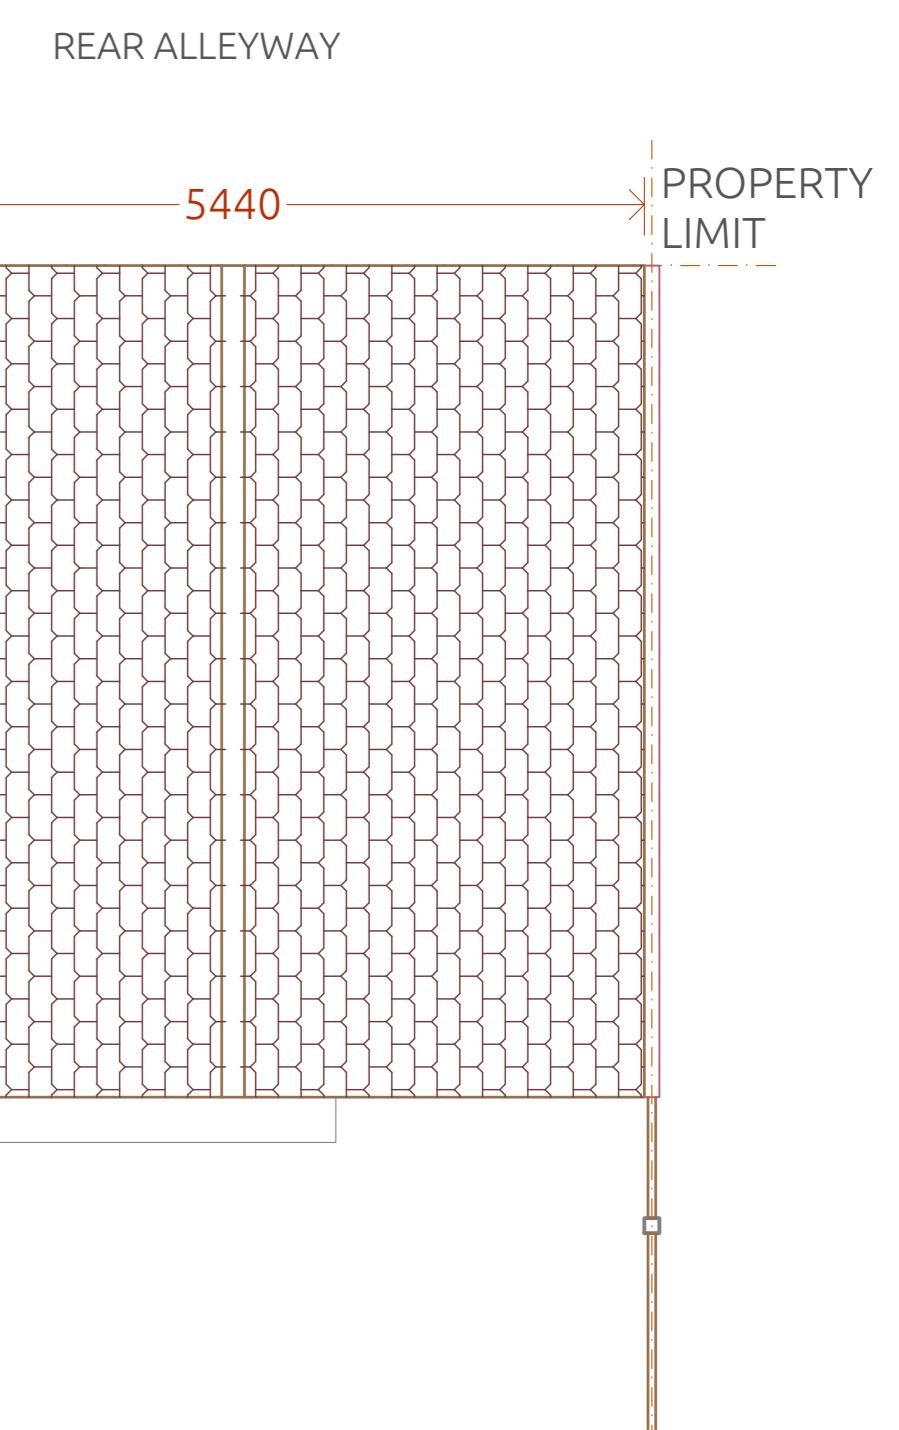

PROPOSED Outbuilding Roof Plan

Notes

1 | Do not scale from this drawing. Use figured dimensions only. The contractor is requested to check all dimensions before the work is put in hand.

2 | Read in conjunction with all other Architect's and structural engineer's drawings.


3 | All work to comply with current Building Regulations and codes of practice.

4 | Report any discrepancies to the contract administrator before undertaking the work described in the drawings.

5 | Dimensions are approximate site dimensions and are to be verified by the contractor on site

before any fabrication / site works occur.

6 | Contractor is responsible for all temporary propping to existing structure.

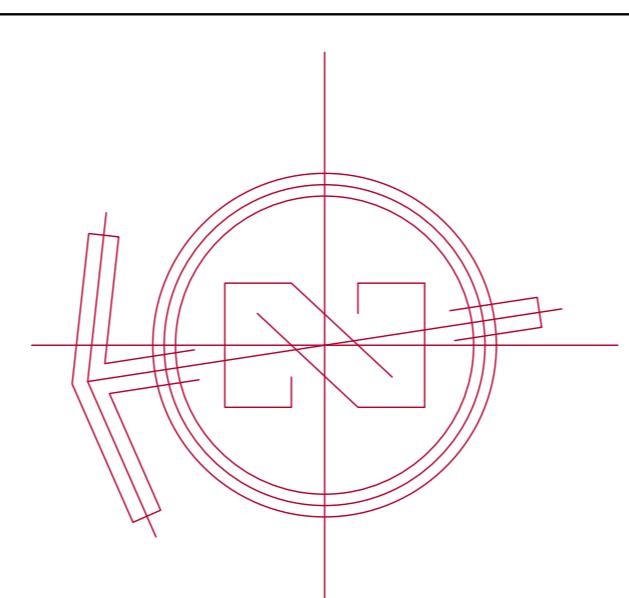

ace  
engineering solutions  
[www.aceengs.co.uk](http://www.aceengs.co.uk)

© 2024 Ace engineering solutions  
All rights reserved

Project: 69  
DENECROFT CRESCENT

Location: 69 Denecroft Crescent

UXBRIDGE, UB10 9HY

Ordered By: DALJIT CHAWLA

Project Number: 240573

Designed By:

Aa. H.

Date: 03 - JUN - 2024

Drawn By:

Co. A.

Revision Number: 06

Checked By:

Aa. H.

Drawing Title: Ext | Psd Drawings

Approved By:

An. H.

DWG No:

Field:

Architecture

Scale: 1 | 50 @ A0

AR - 011

