

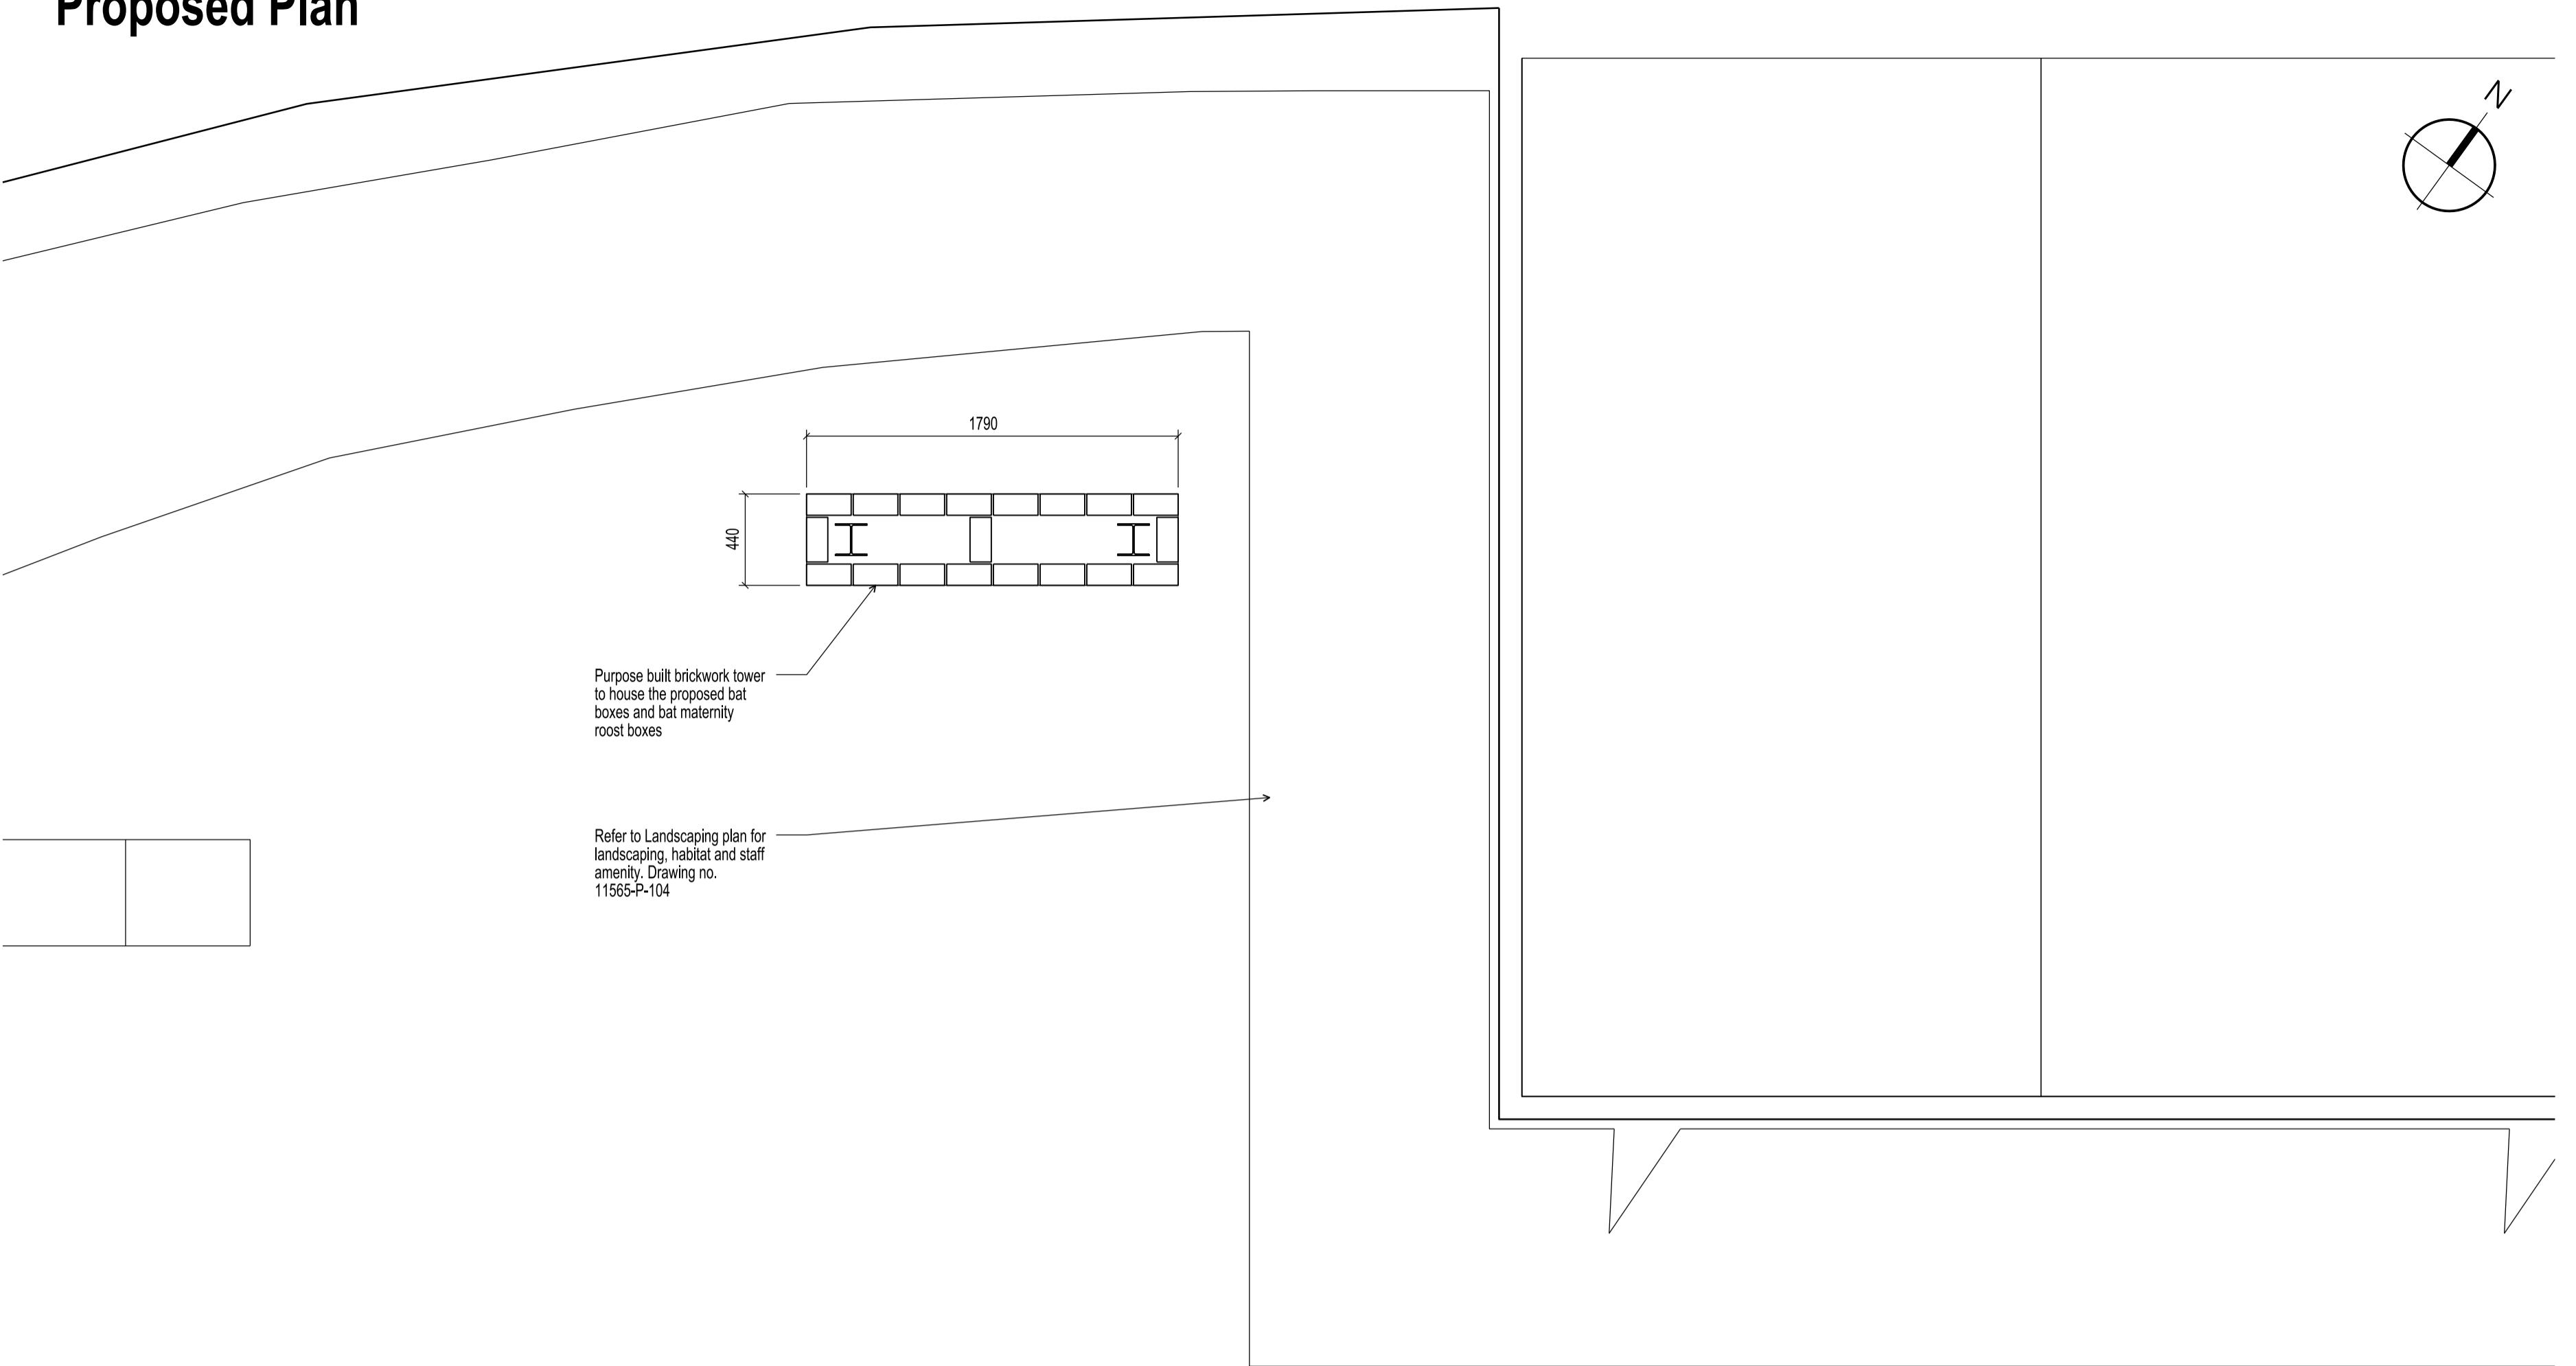
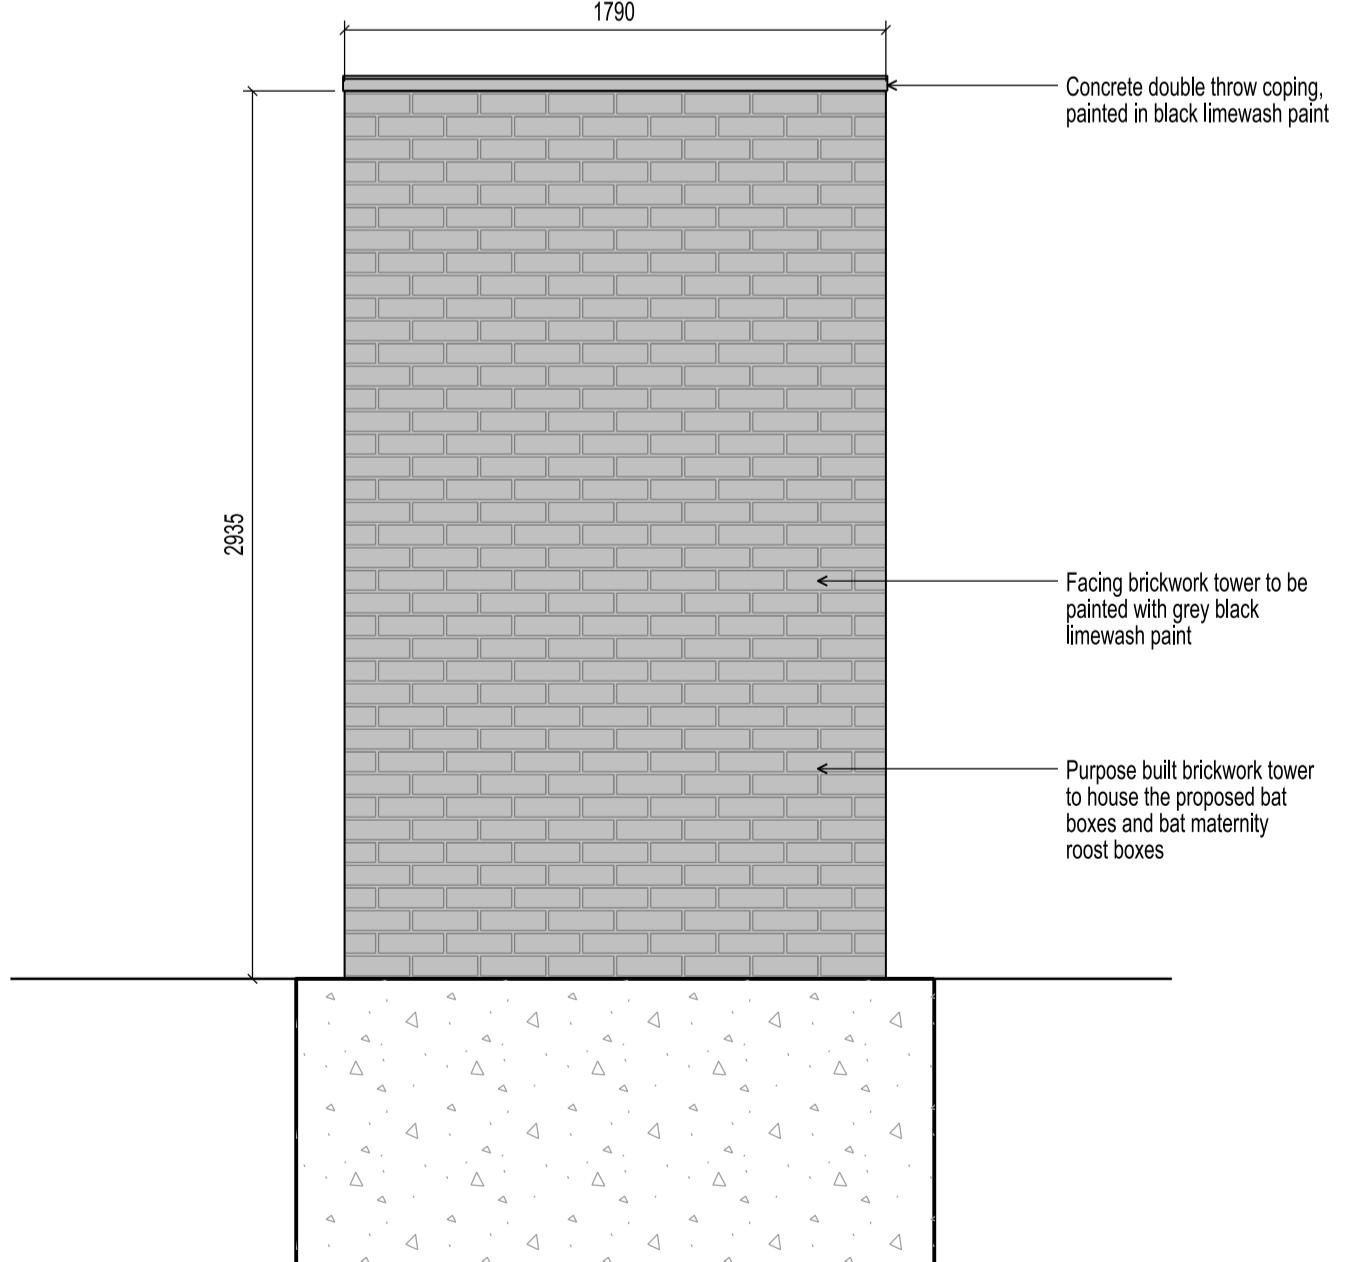
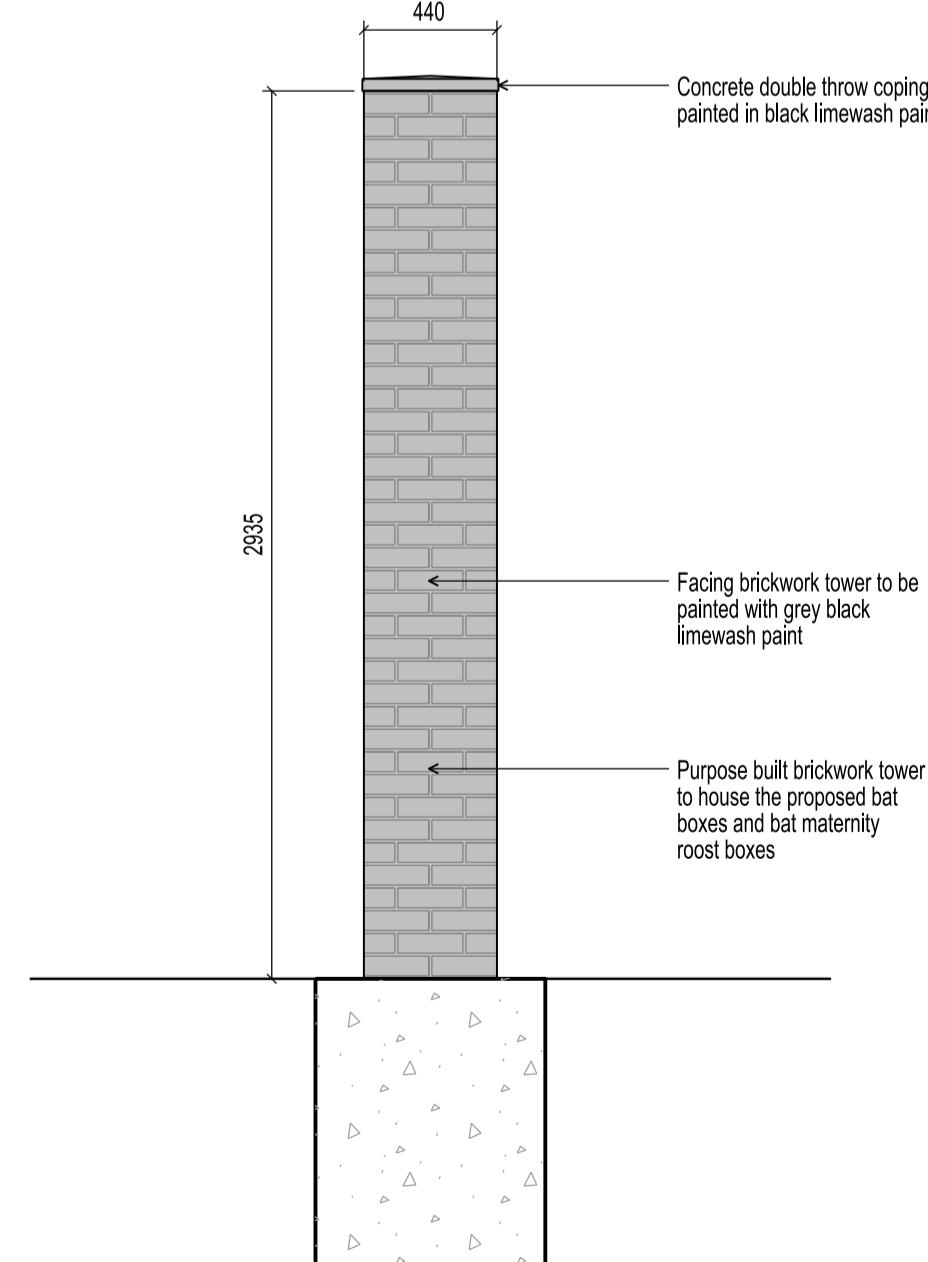
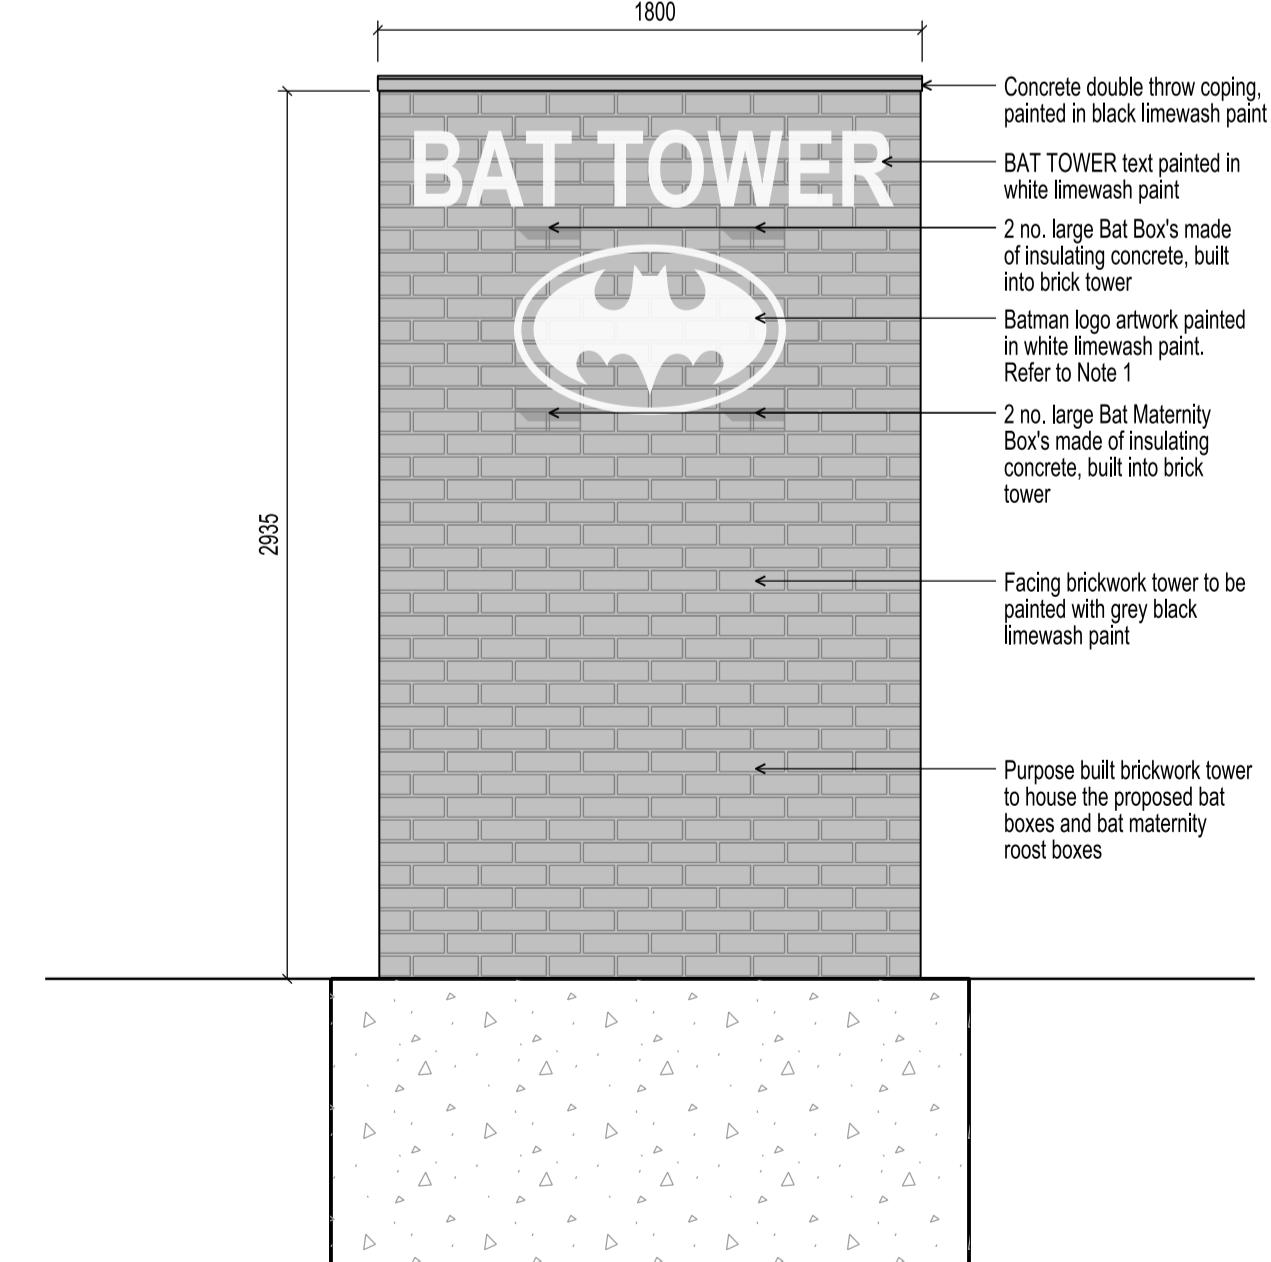


Proposed Plan

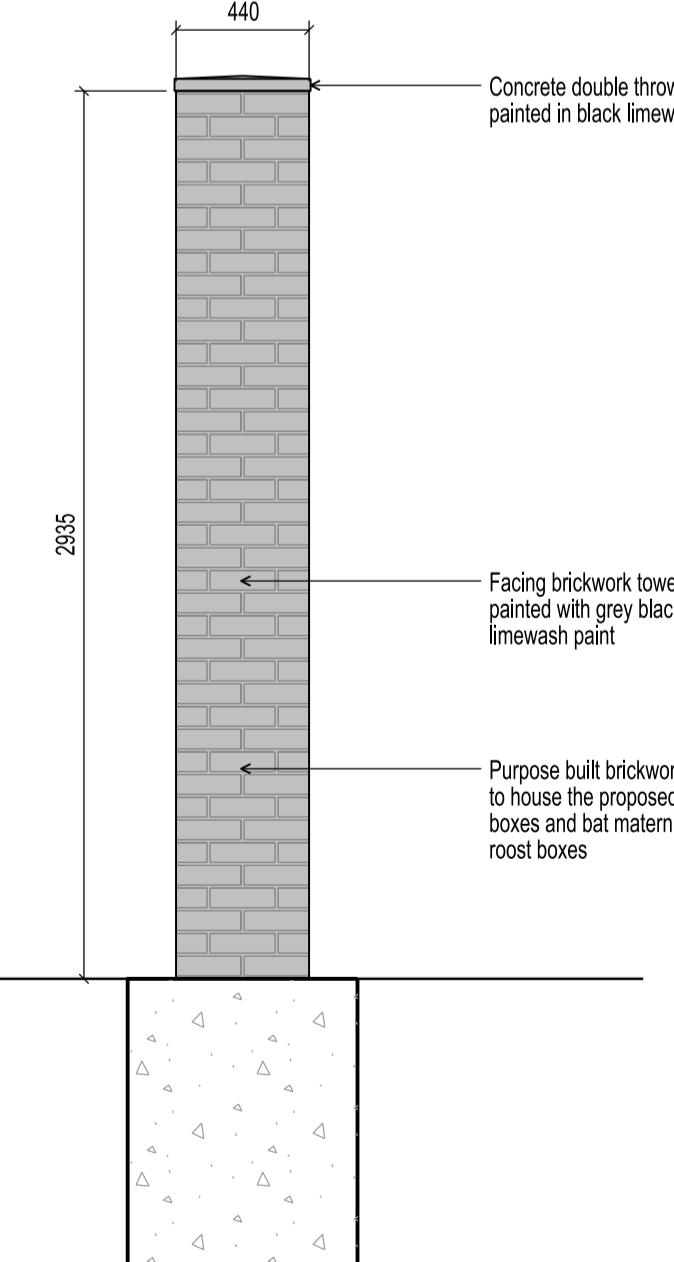

Proposed site plan (NTS)

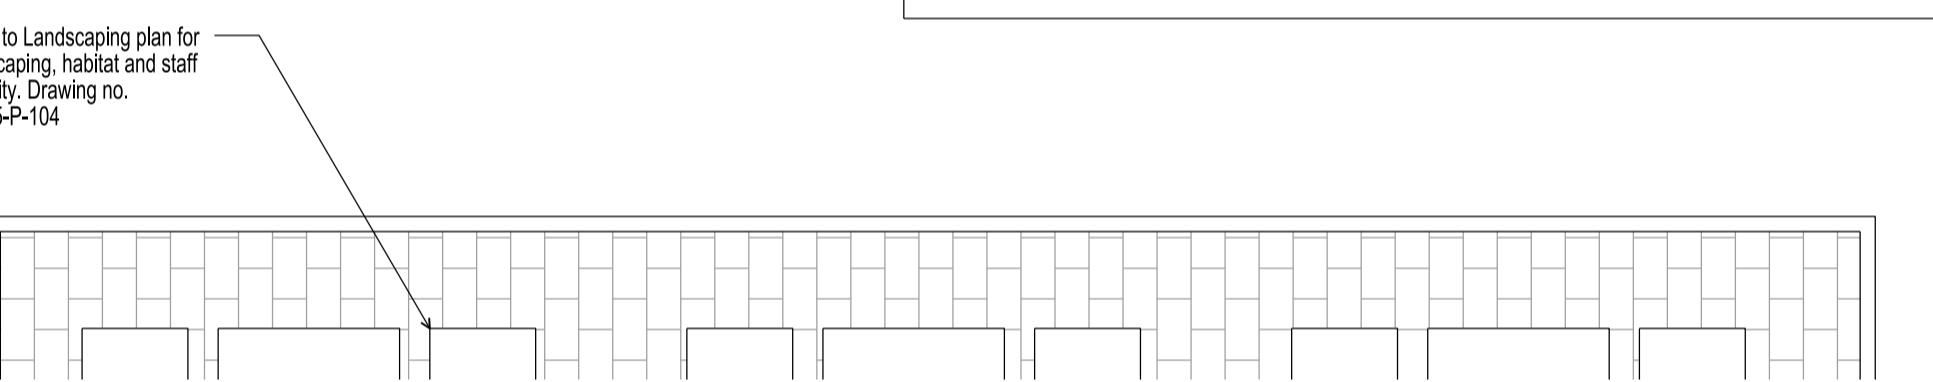

Proposed Elevation 1

Proposed Elevation 2

Proposed Elevation 3

Proposed Elevation 4

NOTES
 1) The Batman logo is copyright of DC Comics, all rights remain with DC Comics.
 The client will not gain commercially from the use of the logo and it is intended as artwork only for the purpose built brickwork tower which will be built solely for the use of bats as a nesting / maternity roost.
 Confirmation of acceptance will be sought from DC Comics prior to the artwork being commissioned, should this not be deemed acceptable by DC Comics the logo will be removed.

A 11.10.24 Planning Issue
 REV. DATE NOTES CF
 INT.
 CLIENT / PROJECT
 GLOBE EXHIBITIONS LTD.
 ISLAND SITE, ESKDALE ROAD
 UB8 2RT, UXBRIDGE
 DRAWING TITLE
 PROPOSED BAT TOWER

STATUS PLANNING
 DATE 04.10.2024 DRAWN DS SCALE @ A1 / A3
 1:25 / 1:50
 PROJECT NUMBER 11565 UNIT BLOCK CODE TYPE & REVISION LETTER
 DRAWING NO. 11565 D 100 A
 Site Location Plans L GA Plans P Elevations E
 Sections S Details D Prevt. Colors C

LONDON
 18 BEDFORD ROW
 LONDON WC1R 4EB
 T. 020 7600 5666 E. london@rgp.uk.com
 www.rgp.uk.com
 MANCHESTER
 103 DEAN ST
 BURY LANCASHIRE BL9 0TD
 T. 0161 797 6000 E. manchester@rgp.uk.com