



0 1m 2m 3m 4m 5m 6m
SCALE (1:100 @ A1)

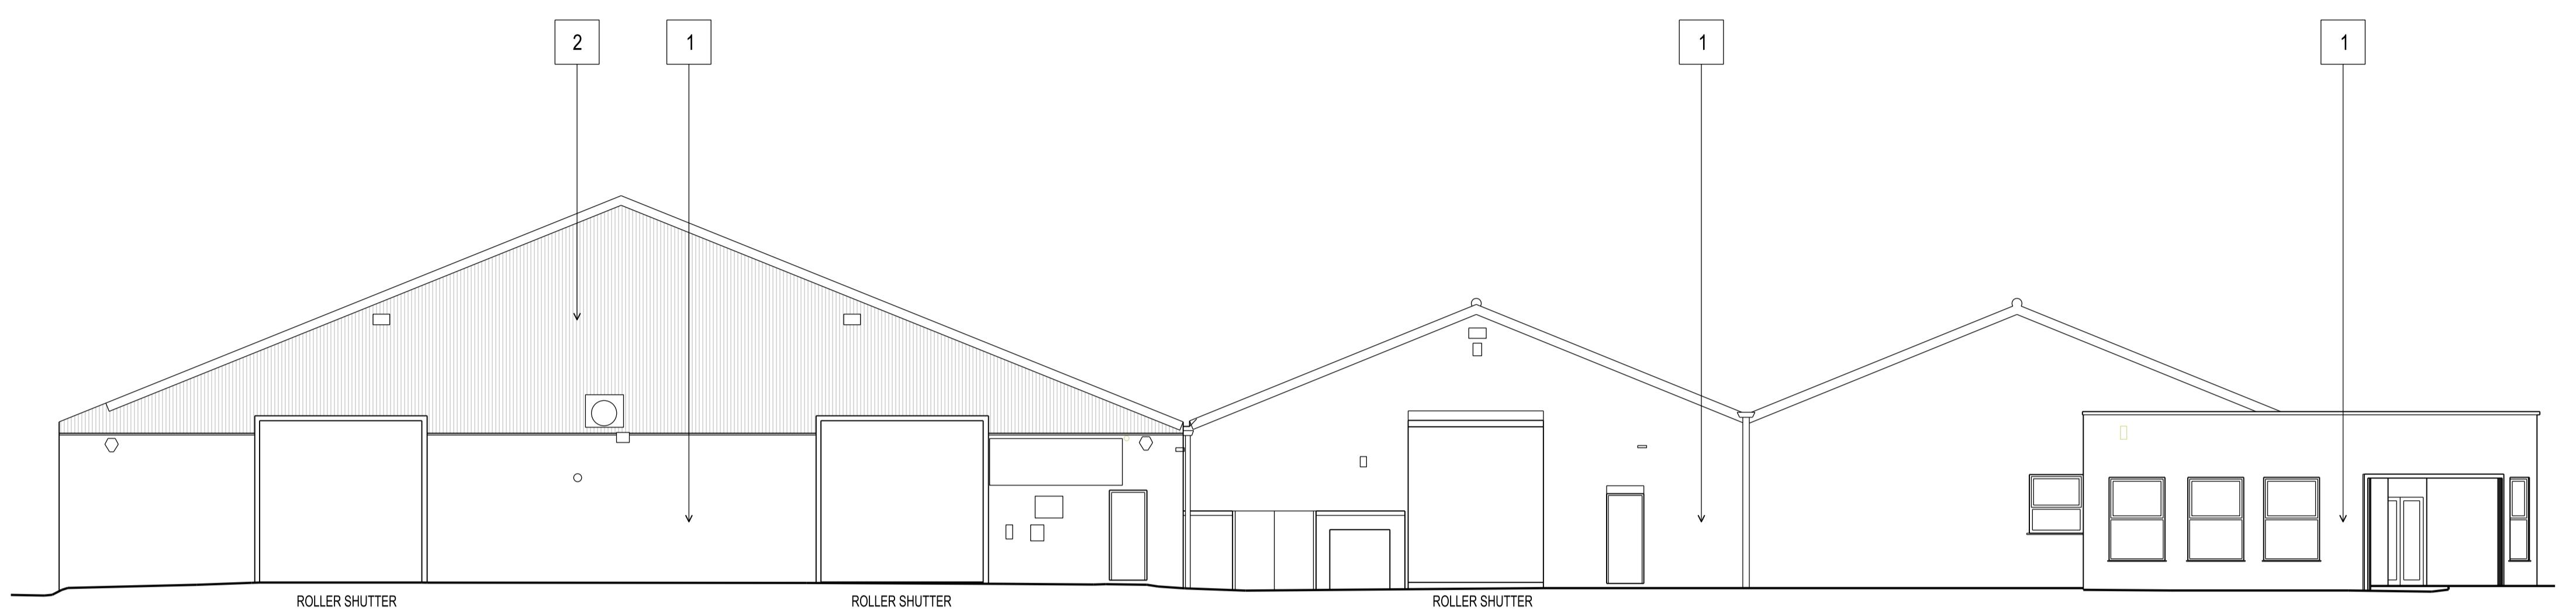

EXISTING SOUTH EAST ELEVATION (FRONT)

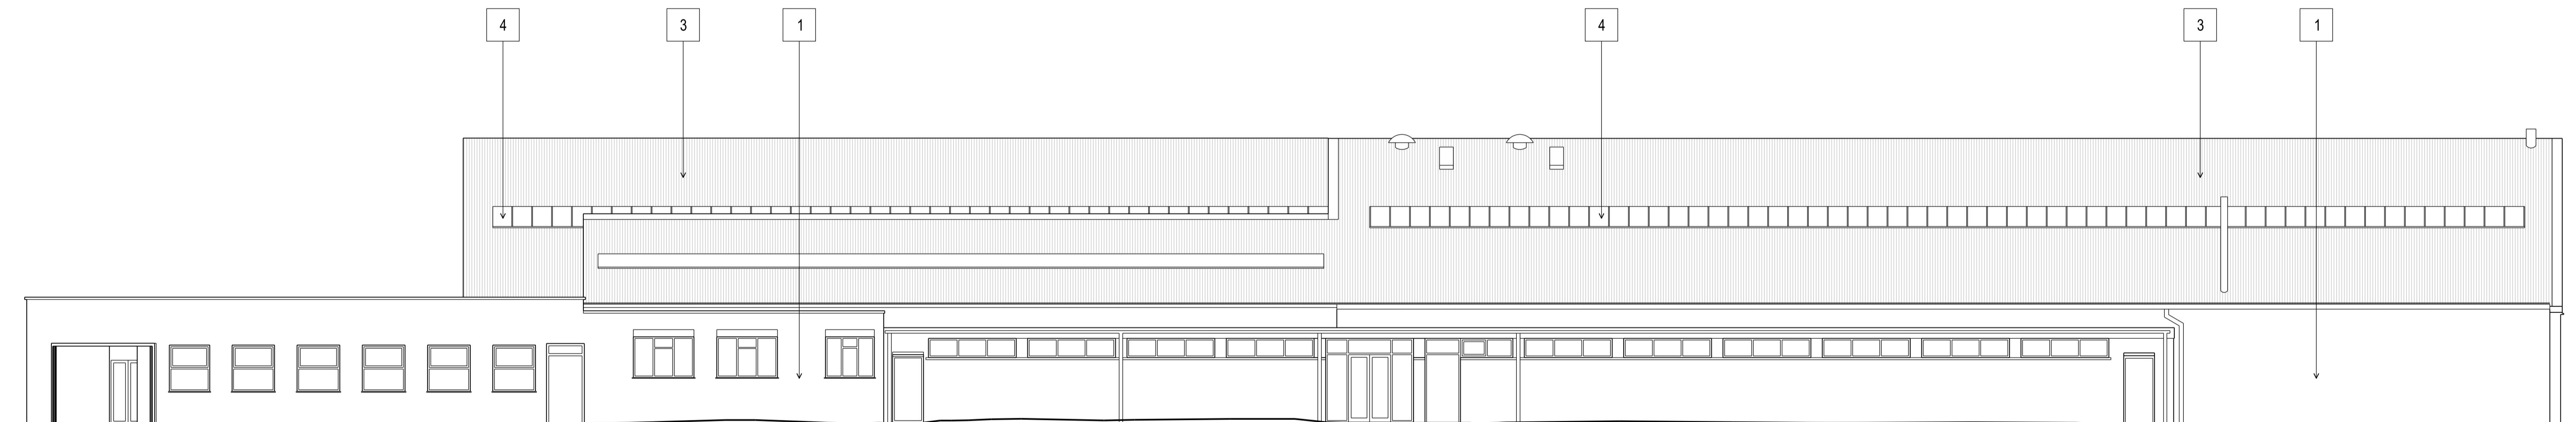

EXISTING NORTH EAST ELEVATION (SIDE)

A 11.10.24 Planning Issue OF
REV. DATE NOTES INT.

CLIENT / PROJECT
GLOBE EXHIBITIONS LTD.
ISLAND SITE, EKSDALE ROAD
UB8 2RT, UXBRIDGE

DRAWING TITLE
EXISTING ELEVATIONS
SHEET 1 / 2

STATUS PLANNING

DATE 17.09.2024 DRAWN CF SCALE @ A1 / A3
1:100 / 1:200

PROJECT NUMBER UNIT C1/5B CODE TYPE & NUMBER REVISION LETTER

DRAWING NO. 11565 E 001 A

Site Location Plans L GIA Plans P Elevations E
Sections S Details D Pre-Conf. Colors C

THE RATCLIFFE GROVES PARTNERSHIP

LONDON
18 BEDFORD ROW
LONDON WC1R 4EB
T. 020 7600 5666 E. london@rgp.uk.com
www.rgp.uk.com

MANCHESTER
103 DEAN LANE ROAD
BURY LANCASHIRE BL9 0TD
T. 0161 797 6000 E. manchester@rgp.uk.com

