



- 1 Facing bricks
- 2 Metal Cladding
- 3 Corrugated cement board roof
- 4 Rooflights

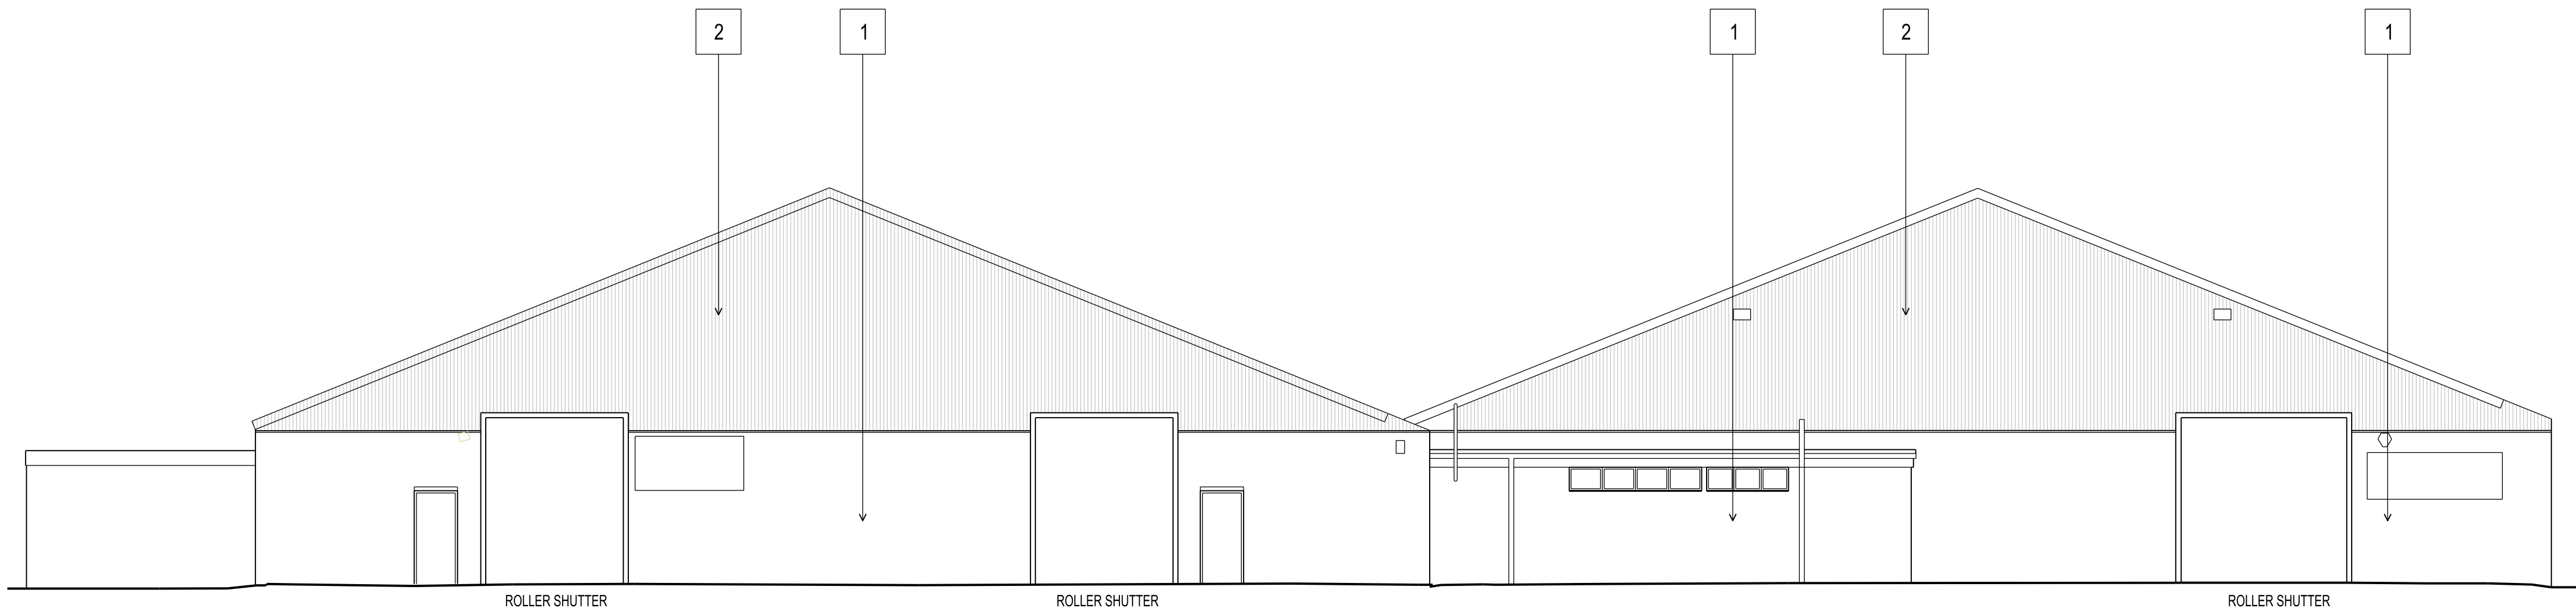

EXISTING NORTH WEST ELEVATION (REAR)

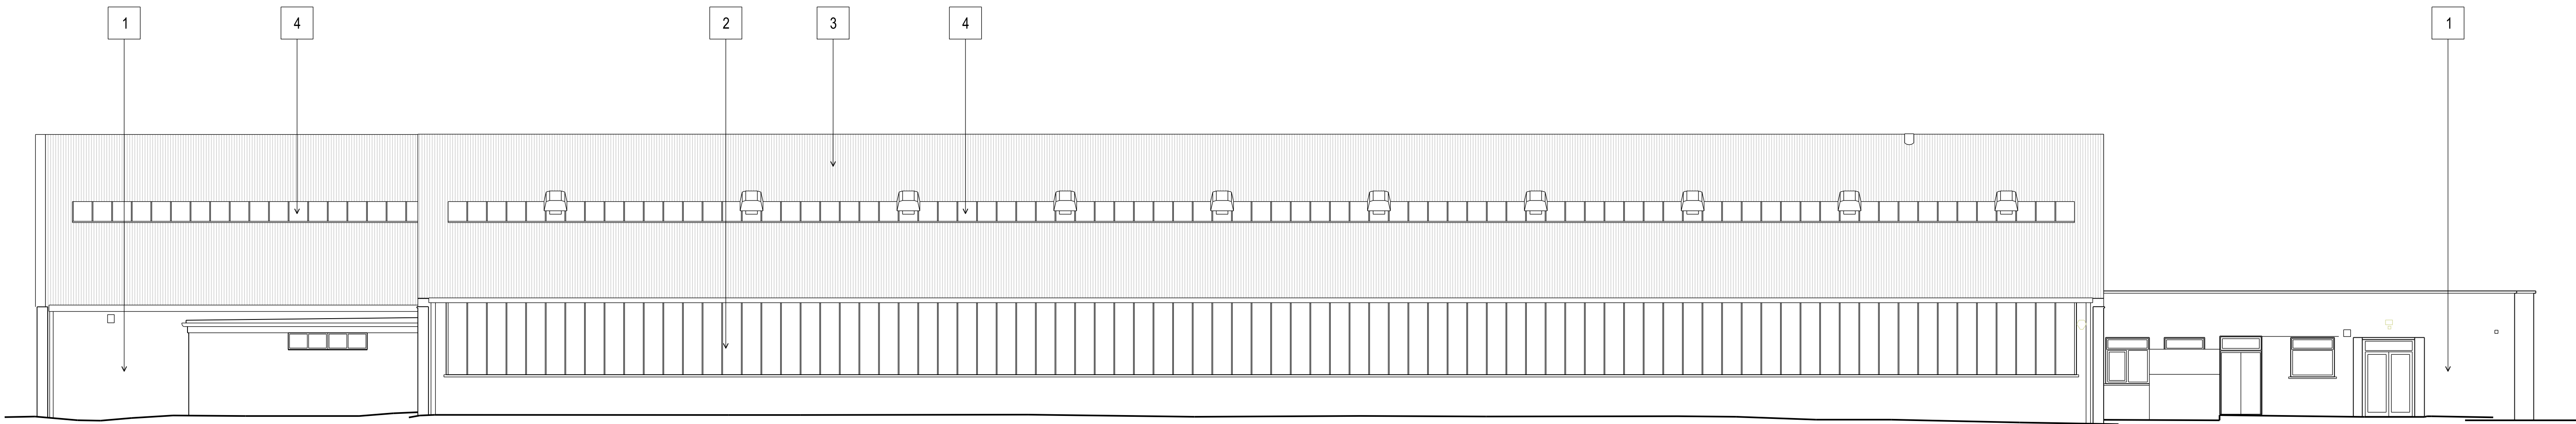

EXISTING SOUTH WEST ELEVATION (SIDE)

A	11.10.24	Planning Issue	CF
REV.	DATE	NOTES	INT.

CLIENT / PROJECT
GLOBE EXHIBITIONS LTD.
ISLAND SITE, EKSDALE ROAD
UB8 2RT, UXBRIDGE

DRAWING TITLE
EXISTING ELEVATIONS
SHEET 2 / 2

STATUS
PLANNING

DATE	DRAWN	SCALE @ A1 / A3
17.09.2024	CF	1:100 / 1:200

PROJECT NUMBER	UNIT / BLOCK	CI / SPS CODE	TYPE A NUMBER	REVISION LETTER

DRAWING NO.	11565	E	002	A
-------------	-------	---	-----	---

Site Location Plans	L	GA Plans	P	Elevations	E
Sections	S	Details	D	Photoc Colour	C

THE RATCLIFFE GROVES PARTNERSHIP

LONDON
18 BEDFORD ROW
LONDON WC1R 4EB
www.rgp.co.uk

MANCHESTER
105 MANCHESTER ROAD
BOUY LANGHAMRE BS3 9TD
T: 0161 797 6000 E: manchester@rgp.co.uk

