

 


11/10/2024 16:20:27 P:\DGN\1100011500-11599\11565\1-Sheets\11565-L-001 Site Location Plan.dgn carmen.finchall Island-Uxbridge

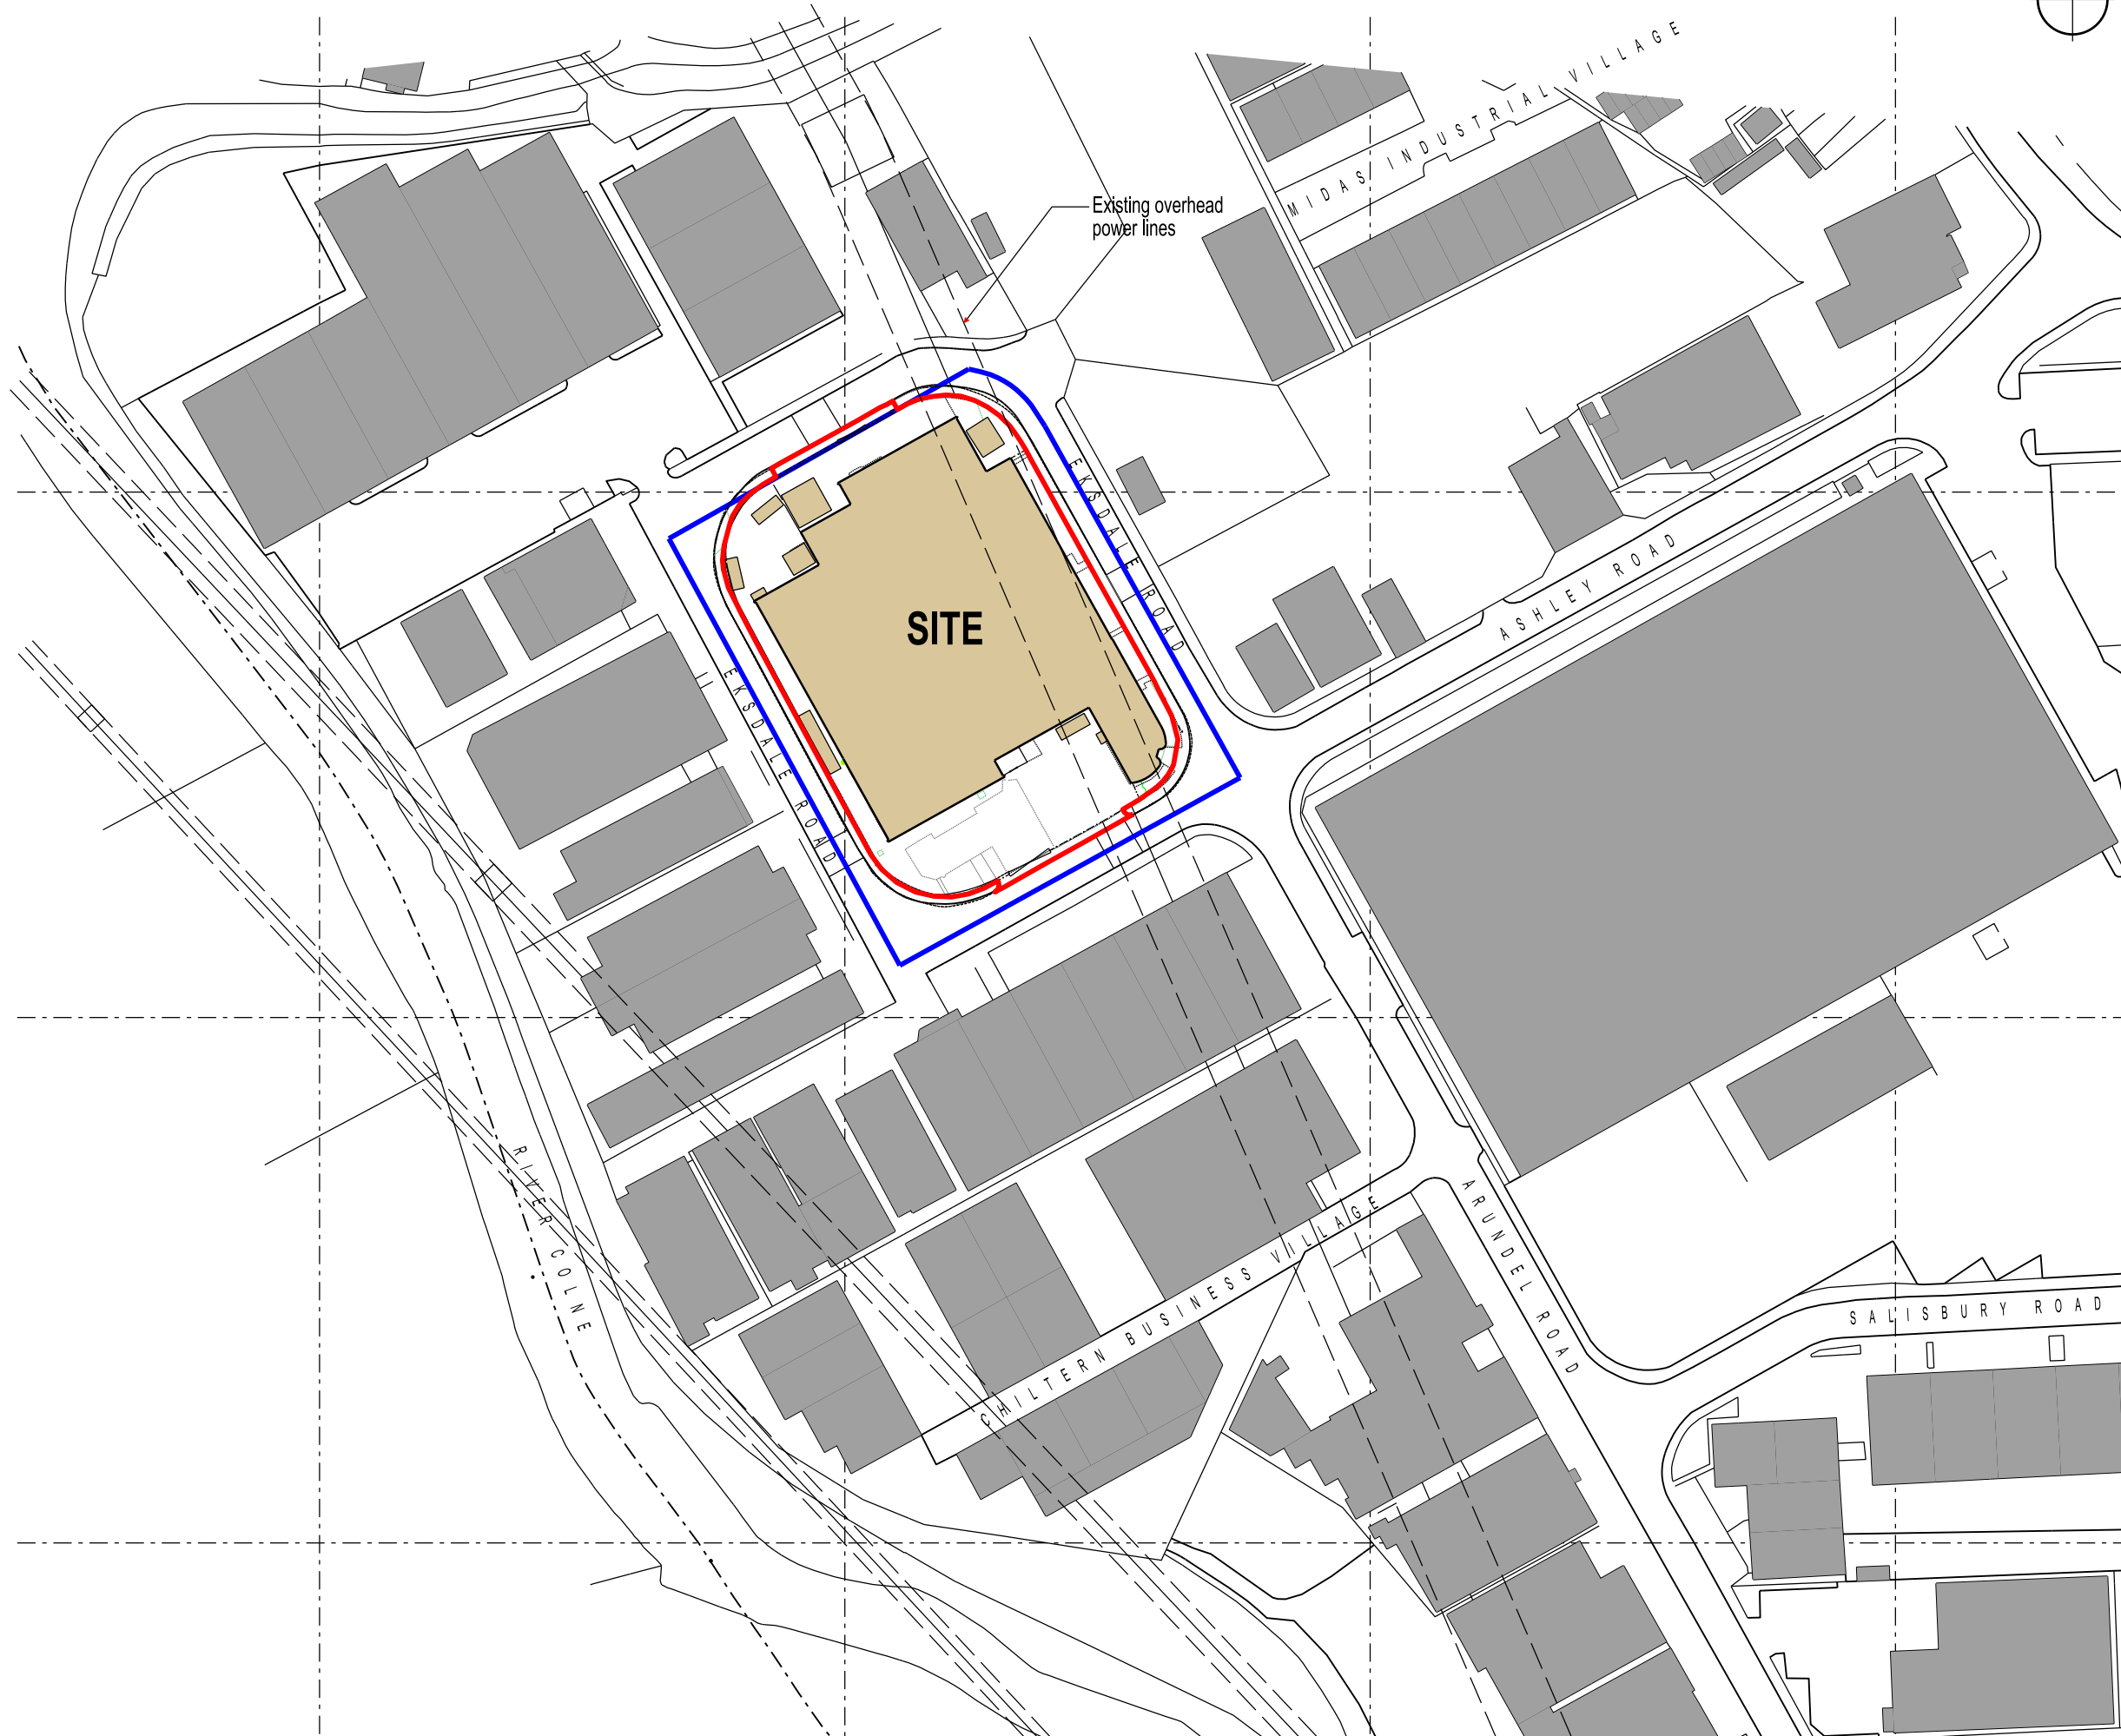

THIS DRAWING IS PROTECTED BY COPYRIGHT AND MUST NOT BE COPIED OR REPRODUCED WITHOUT THE WRITTEN CONSENT OF R G PARTNERSHIP LIMITED.

 

- OWNERSHIP BOUNDARY
- APPLICATION BOUNDARY

C	11.10.24 Planning Issue	CF
B	18.09.24 Site plan amended to include survey drawing.	CF
A	30.08.24 Planning drawings issued to design team	JT
REV.	DATE	NOTES
		INIT.

CLIENT / PROJECT
GLOBE EXHIBITIONS LTD.
ISLAND SITE, EKSDALE ROAD
UB8 2RT, UXBRIDGE
DRAWING TITLE
SITE LOCATION PLAN

STATUS				
PLANNING				
DATE		DRAWN		SCALE @ A3
06.07.2024		JT		1:1250
PROJECT NUMBER	UNIT / BLOCK	CI / SFB CODE	TYPE & NUMBER	REVISION LETTER
DRAWING NO.				
11565		L	001	C
Site Location Plans	L	GA Plans	P	Elevations
Sections	S	Details	D	Prefix Colour

THE RATCLIFFE GROVES PARTNERSHIP
LONDON
19 BEDFORD ROW
LONDON WC1R 4EB
T. 020 7600 6666 E. london@rgp.uk.com
www.rgp.uk.com

MANCHESTER
105 MANCHESTER ROAD
BURY LANCASHIRE BL9 0TD
T. 0161 797 6000 E. manchester@rgp.uk.com

