



THIS DRAWING IS PROTECTED BY COPYRIGHT AND MUST NOT BE COPIED OR REPRODUCED WITHOUT THE WRITTEN CONSENT OF R G PARTNERSHIP LIMITED.

 

SCALE

- Ownership boundary
- Application boundary

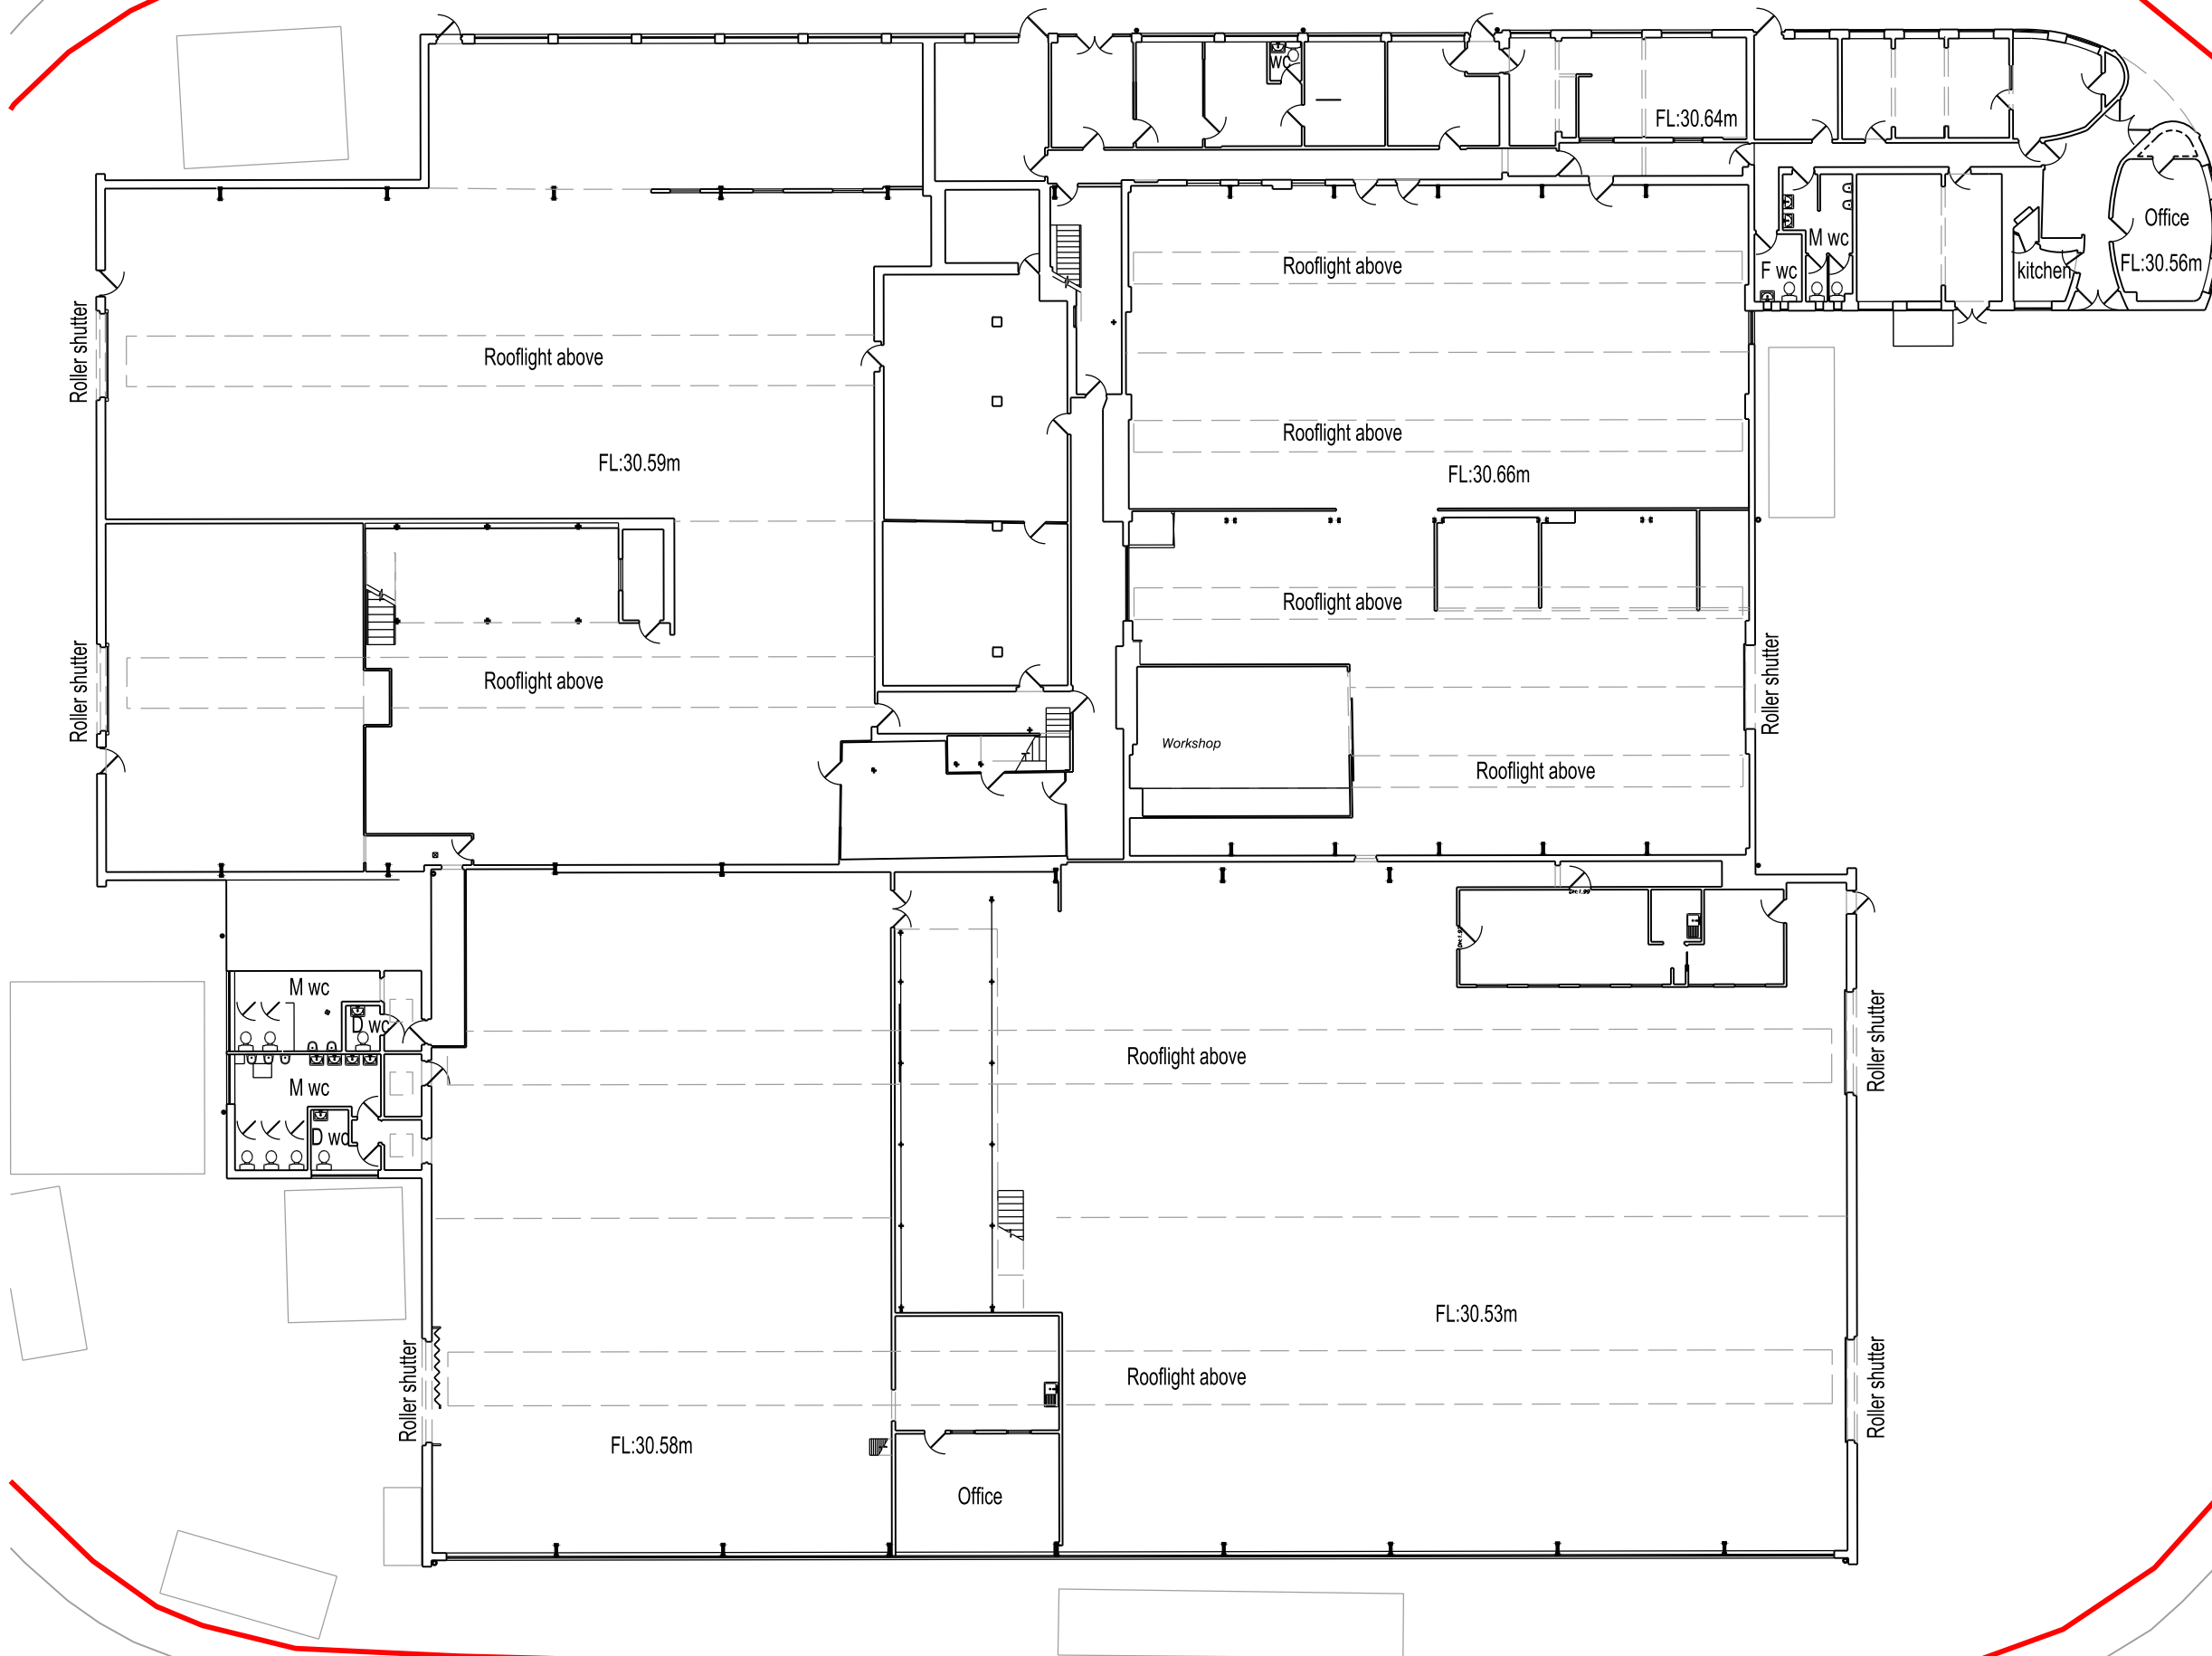

A	11.10.24 Planning Issue	CF
REV.	DATE	NOTES
		INIT.

CLIENT / PROJECT
GLOBE EXHIBITIONS LTD.
ISLAND SITE, EKSDALE ROAD
UB8 2RT, UXBRIDGE
DRAWING TITLE
EXISTING GROUND FLOOR PLAN

STATUS
PLANNING

DATE	DRAWN	SCALE @ A3
16.09.2024	CF	1:250

PROJECT NUMBER	UNIT / BLOCK	CI / SFB CODE	TYPE & NUMBER	REVISION LETTER

DRAWING NO.			
11565	P	003	A

Site Location Plans	L	GA Plans	P	Elevations	E
Sections	S	Details	D	Prefix Colour	C

THE RATCLIFFE GROVES PARTNERSHIP
LONDON
19 BEDFORD ROW
LONDON WC1R 4EB
T. 020 7600 6666 E. london@rgp.uk.com
www.rgp.uk.com

MANCHESTER
105 MANCHESTER ROAD
BURY LANCASHIRE BL9 0TD
T. 0161 797 6000 E. manchester@rgp.uk.com

