



E K S D A L E   R O A D

THIS DRAWING IS PROTECTED BY COPYRIGHT AND MUST NOT BE COPIED OR  
REPRODUCED WITHOUT THE WRITTEN CONSENT OF RG PARTNERSHIP  
LIMITED.

 

Ownership boundary  
Application boundary

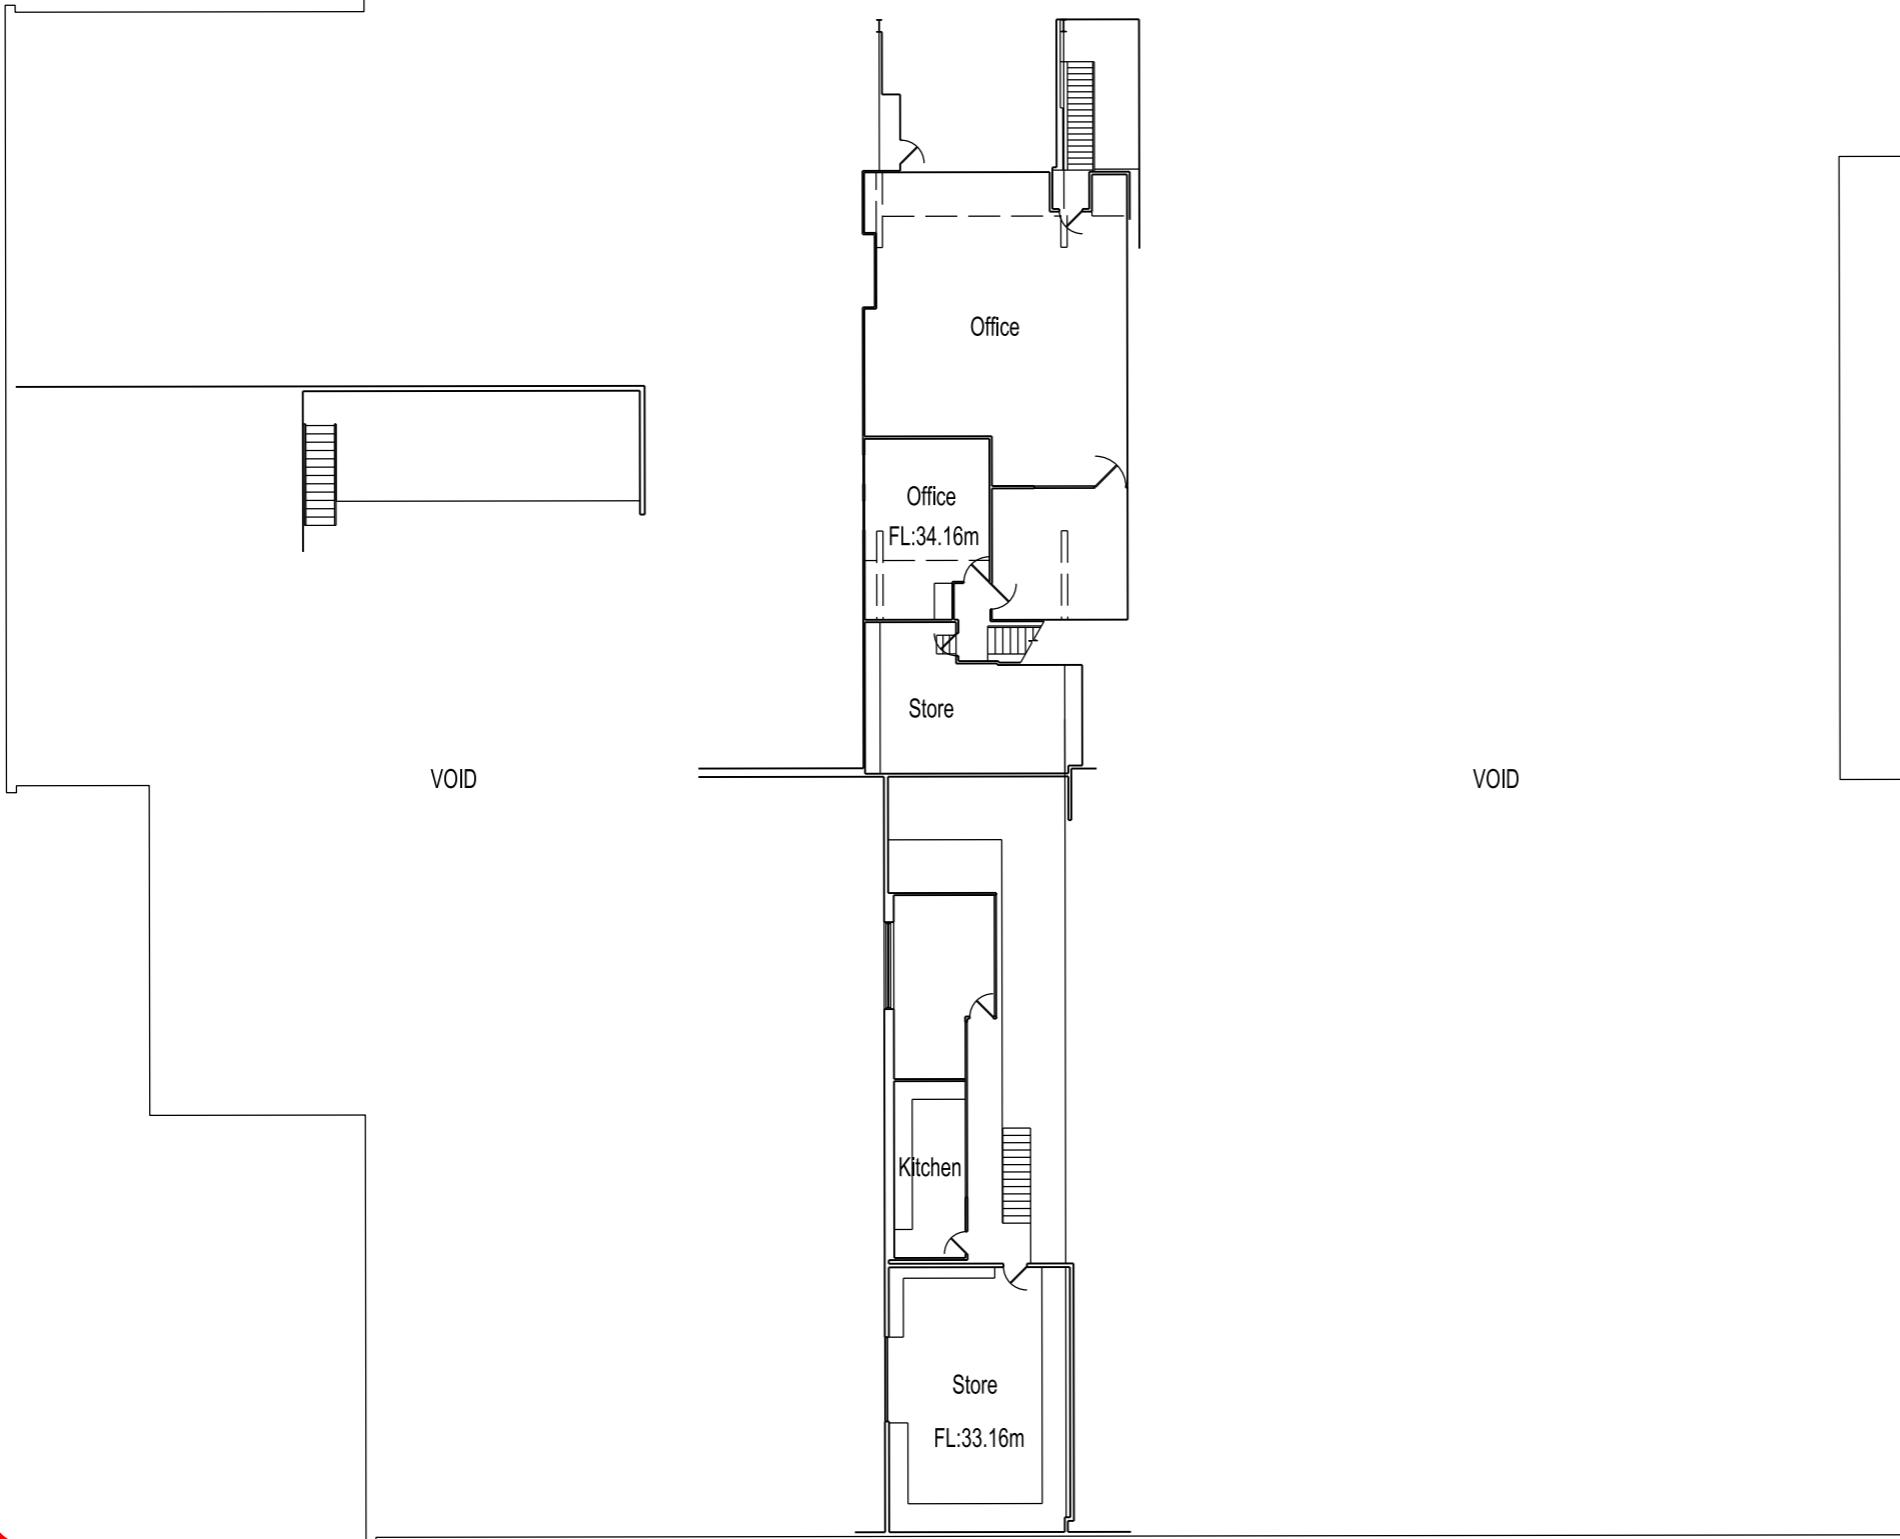

VOID

VOID

11/02/24 16:24:18 P:\\DGN\\1000\\11500-1599\\115851-Sheets\\11565-P-004 Existing FF Plan.dgn

A 11.10.24 Planning Issue CF  
REV. DATE NOTES INIT.

CLIENT / PROJECT  
**GLOBE EXHIBITIONS LTD.**  
ISLAND SITE, EKSDALE ROAD  
UB8 2RT, UXBRIDGE  
DRAWING TITLE  
**EXISTING FIRST FLOOR PLAN**

STATUS **PLANNING**  
DATE 16.09.2024 DRAWN CF SCALE @ A3 1:250  
PROJECT NUMBER / BLOCK CI / SFB CODE TYPE & NUMBER REVISION LETTER  
DRAWING NO. 11565 P 004 A  
Site Location Plans L S GA Plans P D Elevations E  
Sections S Details D Prefix; Colour C

THE RATCLIFFE GROVES PARTNERSHIP  
LONDON  
19 BEDFORD ROW  
LONDON WC1R 4EB  
T. 020 7600 6666 E. london@rgp.uk.com  
www.rgp.uk.com

MANCHESTER  
105 MANCHESTER ROAD  
BURY LANCASHIRE BL9 0TD  
T. 0161 797 6000 E. manchester@rgp.uk.com

**RG**  
architects