
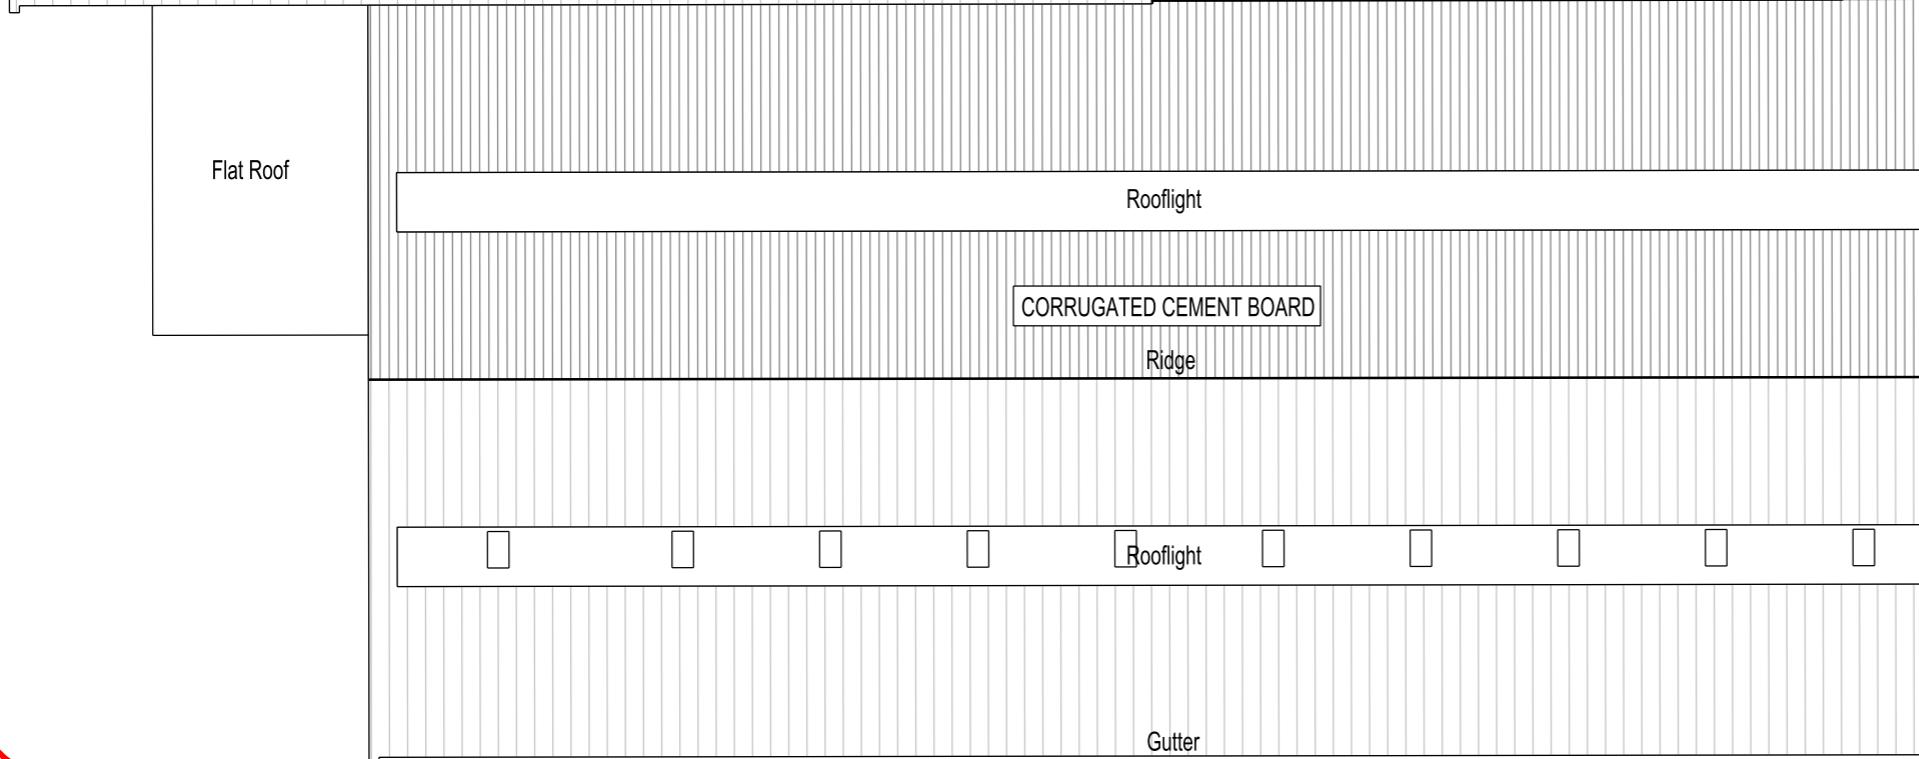


Ownership boundary  
Application boundary

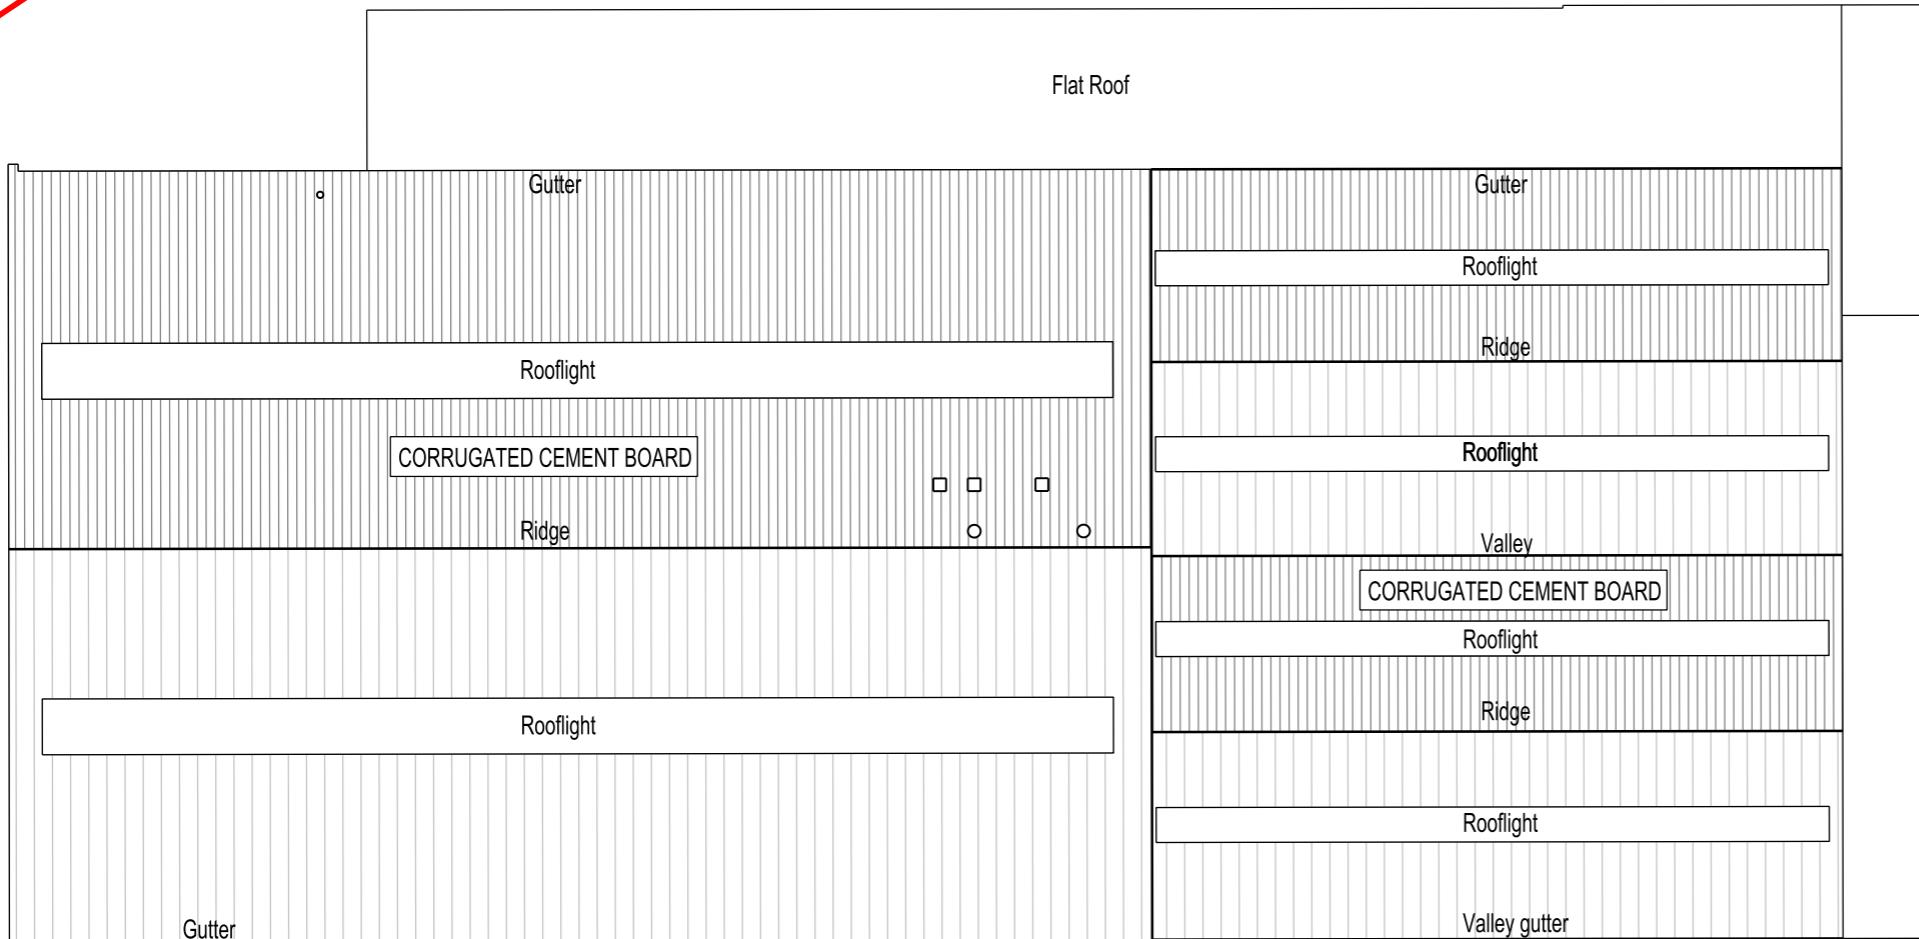

A 11.10.24 Planning Issue CF  
REV. DATE NOTES INIT.

CLIENT / PROJECT  
**GLOBE EXHIBITIONS LTD.**  
ISLAND SITE, EKSDALE ROAD  
UB8 2RT, UXBRIDGE  
DRAWING TITLE  
**EXISTING ROOF PLAN**

PLANNING			
DATE	DRAWN	SCALE @ A3	
16.09.2024	CF	1:250	
PROJECT NUMBER	UNIT / BLOCK	CI / SFB CODE	TYPE & NUMBER
11565	P	005	A

DRAWING NO.  
**11565 P 005 A**  
Site Location Plans L GA Plans P Elevations  
Sections S Details D Prefix; Colour E

**THE RATCLIFFE GROVES PARTNERSHIP**  
LONDON  
19 BEDFORD ROW  
LONDON WC1R 4EB  
T. 020 7600 6666 E. london@rgp.uk.com  
www.rgp.uk.com

MANCHESTER  
105 MANCHESTER ROAD  
BURY LANCASHIRE BL9 0TD  
T. 0161 797 6000 E. manchester@rgp.uk.com

