



11/10/2024 16:32:29 P:\0000\11000\11500-11599\11565-P-103 Proposed Roof Plan.dgn Island-Uxbridge carmen.finch

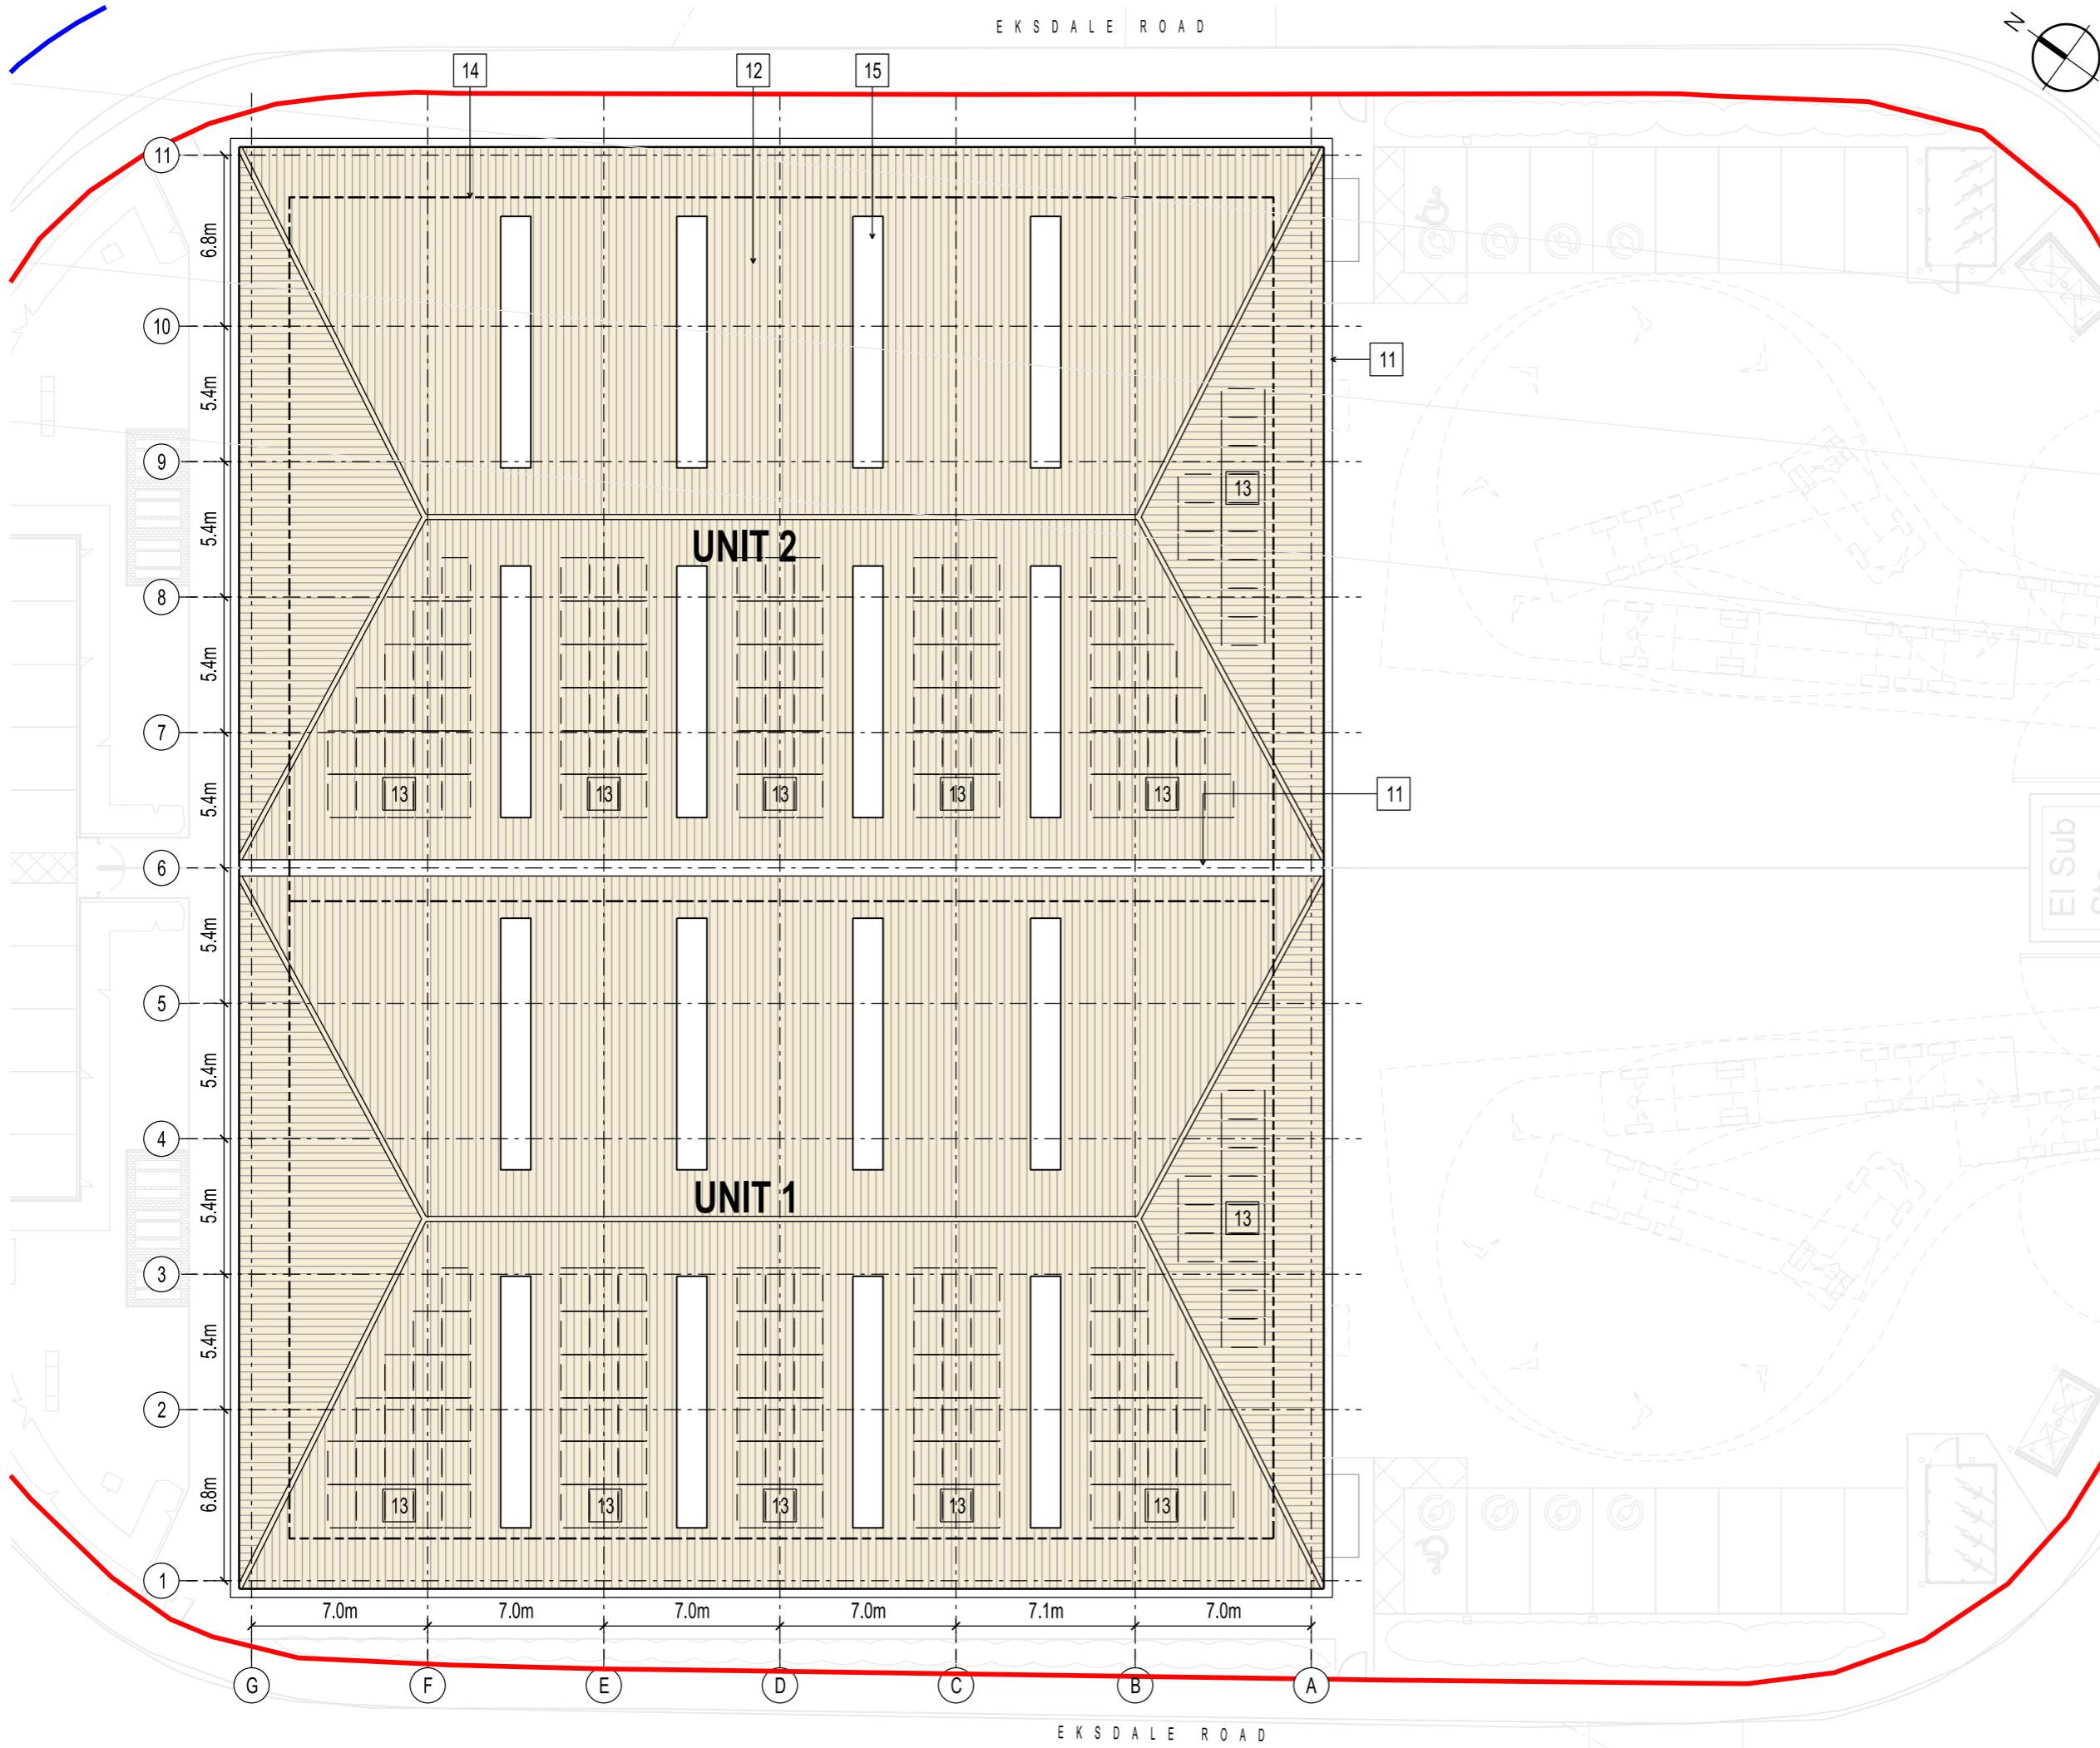


E K S D A L E R O A D

E K S D A L E R O A D

 

THIS DRAWING IS PROTECTED BY COPYRIGHT AND MUST NOT BE COPIED OR REPRODUCED WITHOUT THE WRITTEN CONSENT OF R G PARTNERSHIP LIMITED.

 

SCALE

- Ownership boundary
- Application boundary

- 11 Gutter to perimeter of building
- 12 Built up profile metal roofing system
Col: Goosewings Grey
- 13 Potential areas for PVs
- 14 Mansafe - indicative subject to specialist design
- 15 Rooflights coverage 10% of warehouse area

C	11.10.24	Planning Issue	CF
B	18.09.24	Drawing orientation altered	CF
A	30.08.24	Planning drawings issued to design team	JT
REV.	DATE	NOTES	INIT.

CLIENT / PROJECT
GLOBE EXHIBITIONS LTD.
ISLAND SITE, EKSDALE ROAD
UB8 2RT, UXBRIDGE
DRAWING TITLE
PROPOSED ROOF PLAN

STATUS				
PLANNING				
DATE	DRAWN	SCALE @ A3		
22.07.2024	JT	1:250		
PROJECT NUMBER	UNIT / BLOCK	CI / SFB CODE	TYPE & NUMBER	REVISION LETTER
11565	P	103	C	
Site Location Plans	L	GA Plans	P	Elevations
Sections	S	Details	D	Prefix Colour

THE RATCLIFFE GROVES PARTNERSHIP
LONDON
19 BEDFORD ROW
LONDON WC1R 4EB
T. 020 7600 6666 E. london@rgp.uk.com
www.rgp.uk.com

MANCHESTER
105 MANCHESTER ROAD
BURY LANCASHIRE BL9 0TD
T. 0161 797 6000 E. manchester@rgp.uk.com

