

PROPOSED SOFT LANDSCAPING PLAN
Area A

PLANTING SCHEDULE

Species	Mix density /m2
Green Beech (Fagus sylvatica)	75
Purple/Red Beech (Fagus sylvatica 'Purpurea')	25

P2 : Traditional Meadow Wildflower

Species	Mix density /m2
Bedstraw Lady's	6
Black Medick	7
Burnet, Salad	8
Buttercup, Meadow	6
Campan Red,	5
Campan White	5
Carrot, Wild	4
Catchfly, Night-Flowering	5
Clary Wild	5
Cowslip	1
Daisy Ox-eye	3
Forget-me-not, Field	4
Foxglove Wild	4
Goat's-beard	4
Knapweed, Common	6
Knapweed, Greater	4
Musk Mallow	3
Self-heal	5
Sorrel Common	5
St John's-wort,Common	2
Yarrow	2
Yellow Rattle	3.5

P3 : Native Scrub mix

Species	Mix density /m2
Dogwood	11
Hazel	9
Holly	5
Dog Rose	3
Buckthorn	7


F1: Bug hotel (large)



F2: Bird box (pole)



F3: Bat Tower

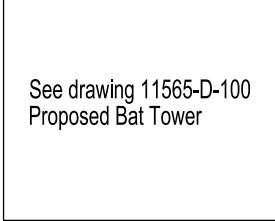

P1: Hedgerow



P2: Traditional Meadow Wildflower



P3: Native Scrub mix



C	11.10.24	Planning Issue	CF
B	23.08.24	Planning amended for soft landscaping	CF
A	30.08.24	Planning drawings issued to design teams	JT

REV. DATE NOTES INT.

CLIENT / PROJECT
GLOBE EXHIBITIONS LTD.
ISLAND SITE, EKSDALE ROAD
UB8 2RT, UXBRIDGE
DRAWING TITLE
PROPOSED LANDSCAPING PLAN

STATUS PLANNING

DATE	DRAWN	SCALE @ A1 / A3
27.08.2024	JP	1:100 / 1:200


PROJECT NUMBER	UNIT	CL / SPS	TYPE A	REVISION
11565	P	104	C	

THE RATCLIFFE GROVES PARTNERSHIP


LONDON
18 BEERDOW ROAD
LONDON WC1R 4EB
T: 020 7608 6666 E: london@rgp.co.uk
www.rgp.co.uk

MANCHESTER
105 MANCHESTER ROAD
BURY LANCASHIRE BL9 9TD
T: 0161 797 6000 E: manchester@rgp.co.uk



architects

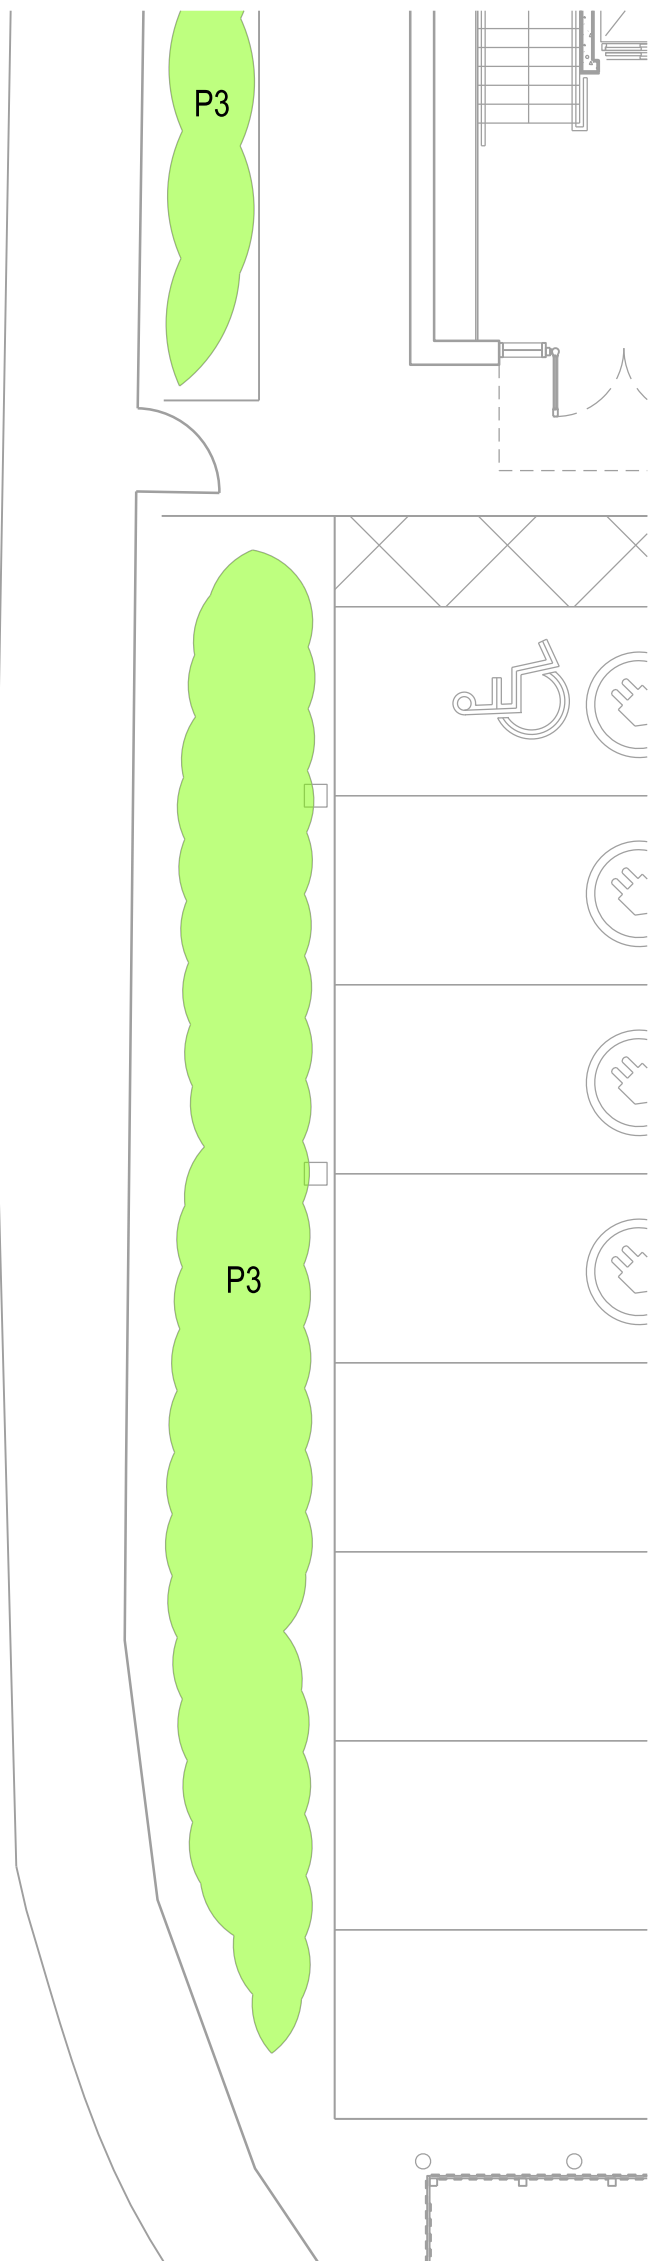

PROPOSED SOFT LANDSCAPING PLAN
Area B

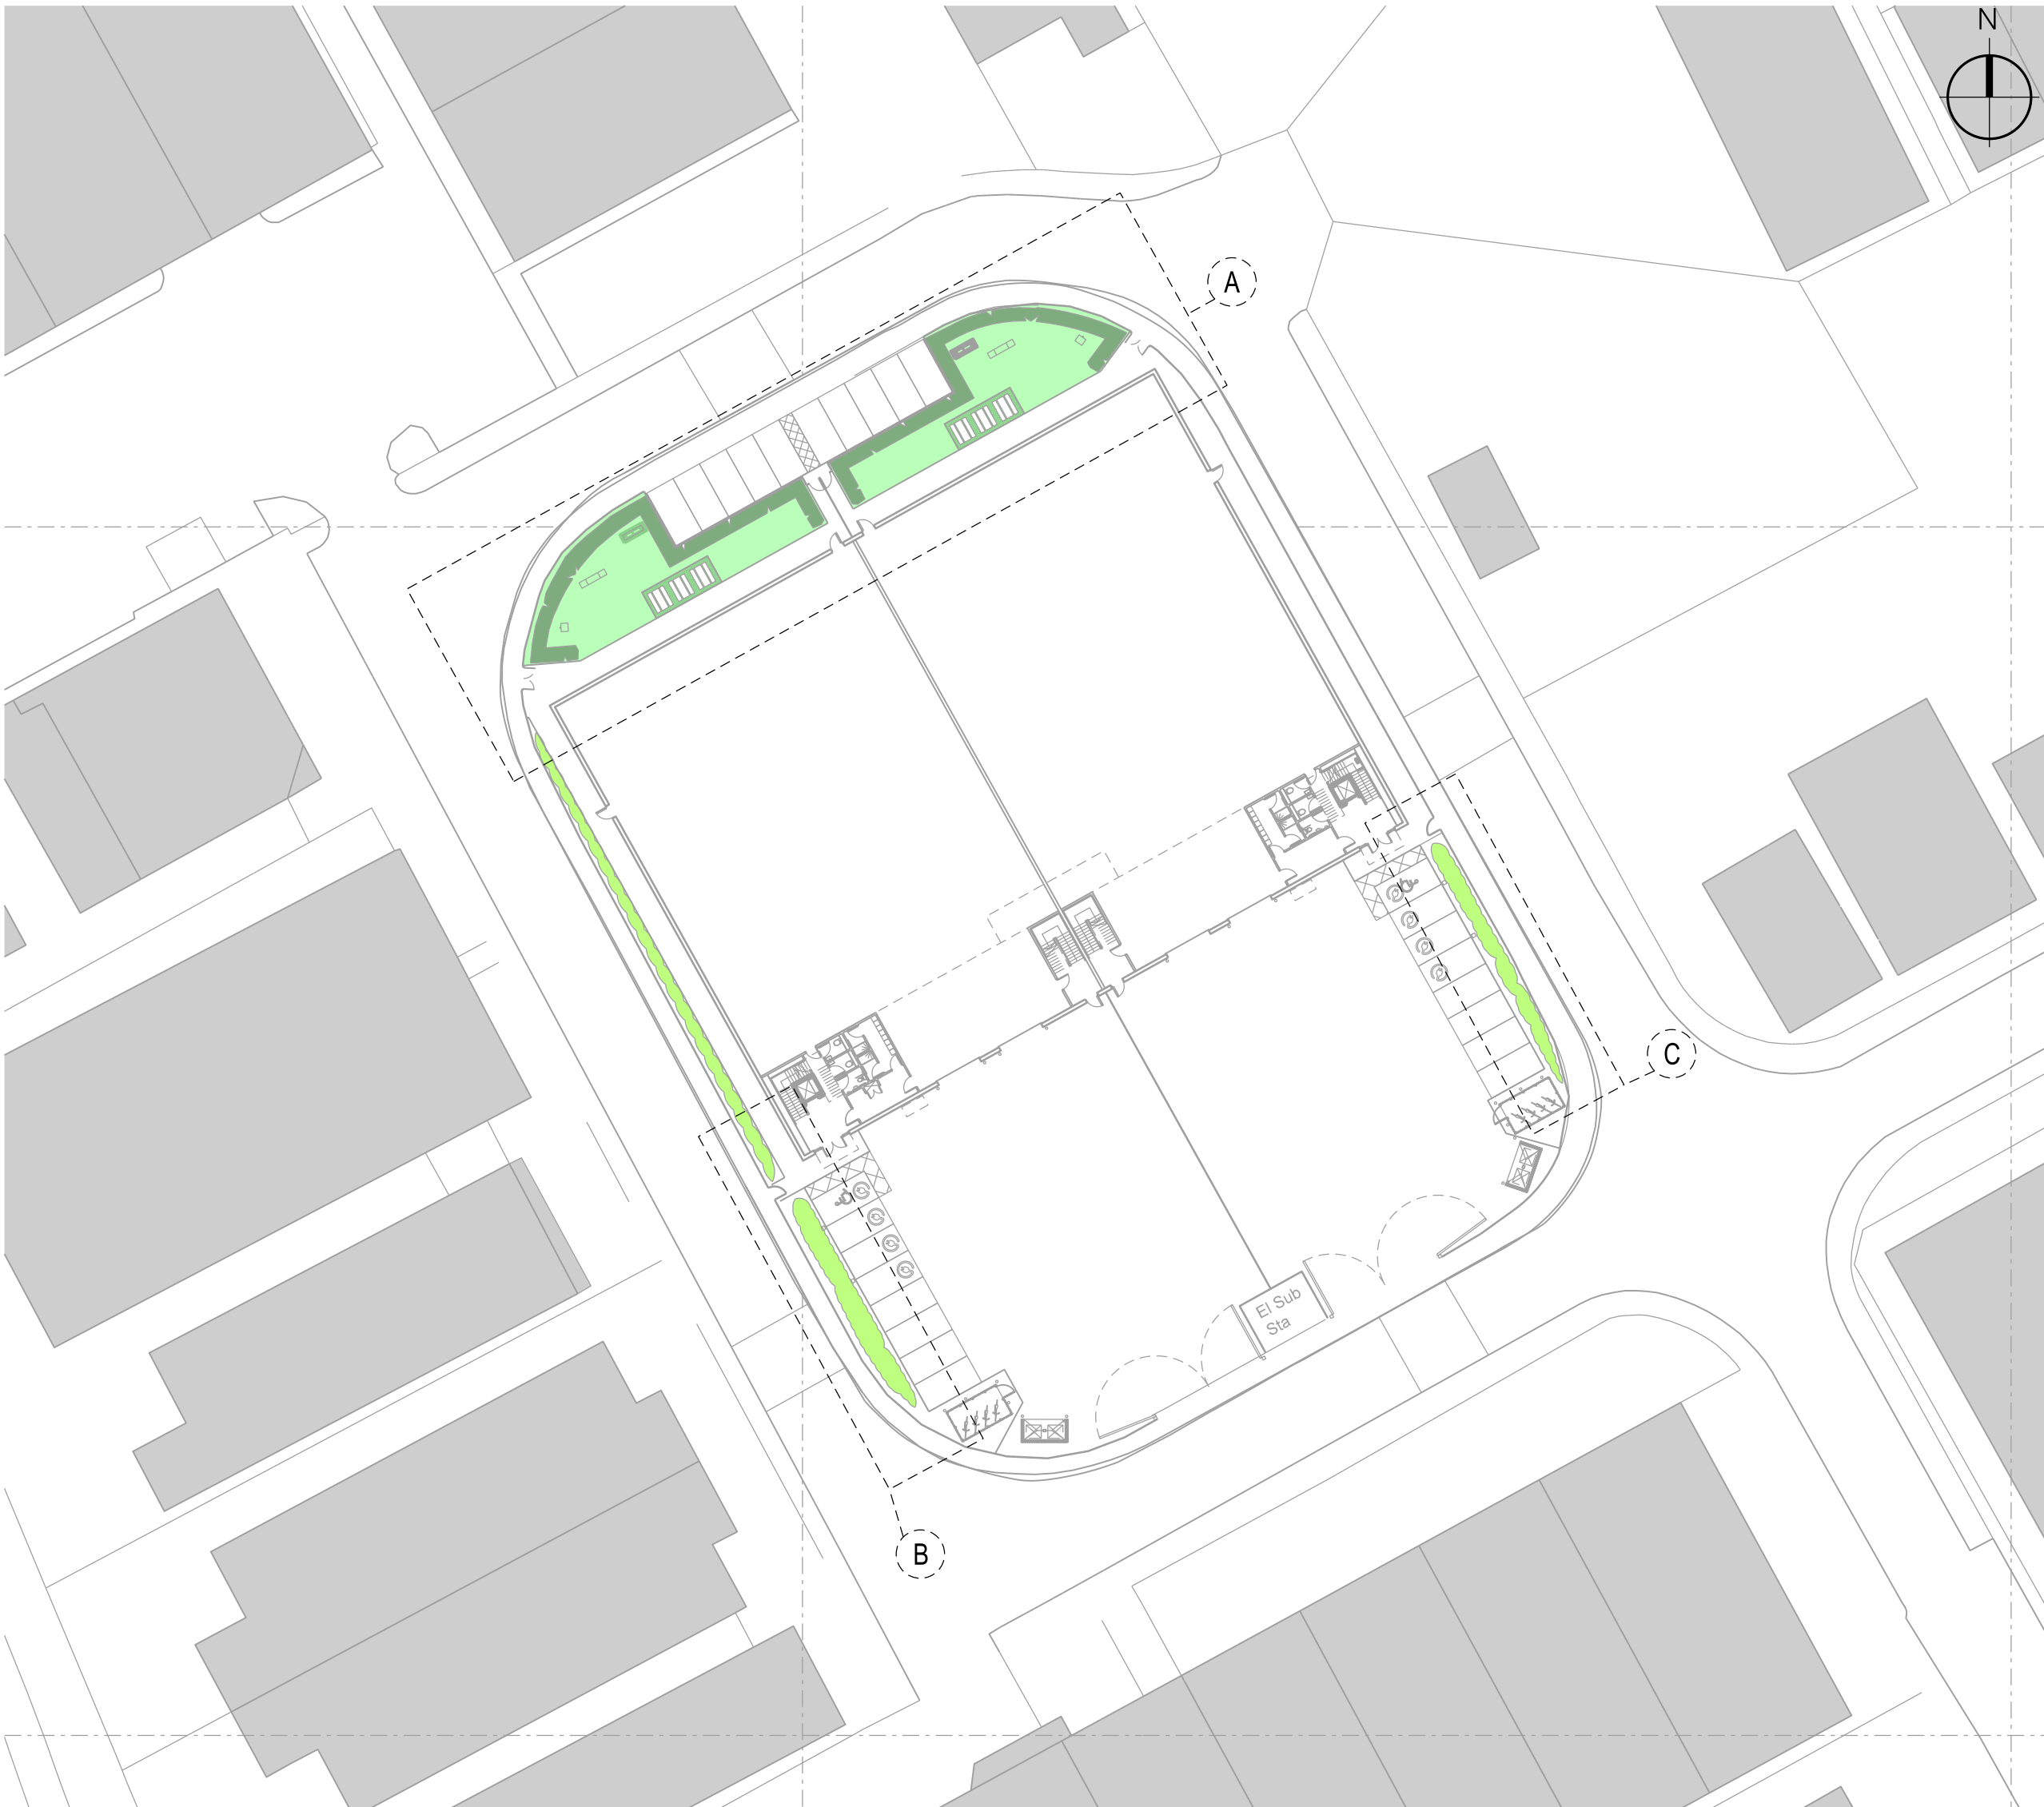

PROPOSED SITE PLAN - 1:500 @ A1

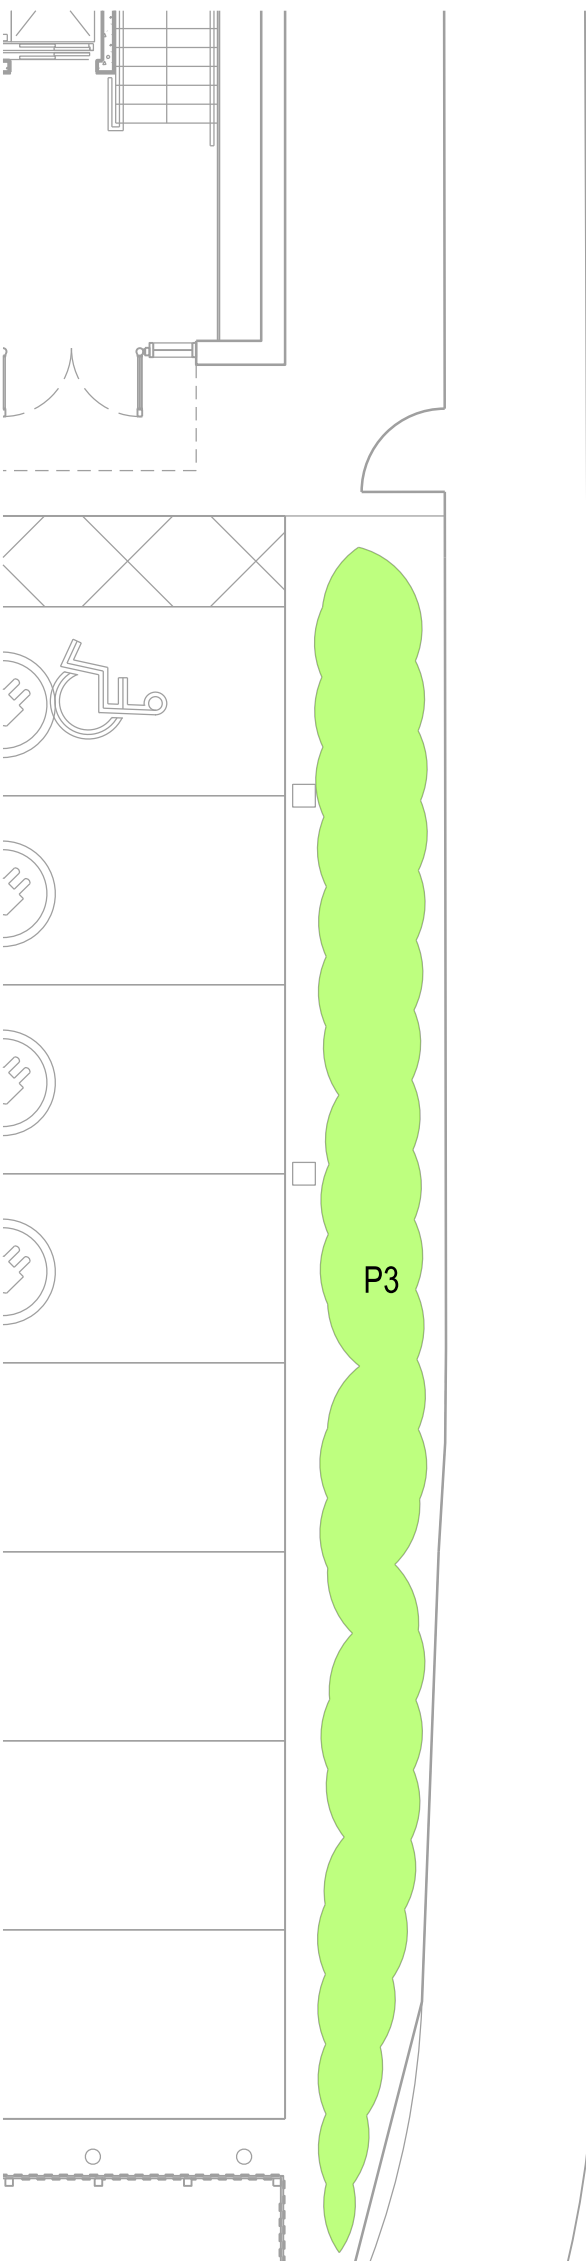 

PROPOSED SOFT LANDSCAPING PLAN
Area C