


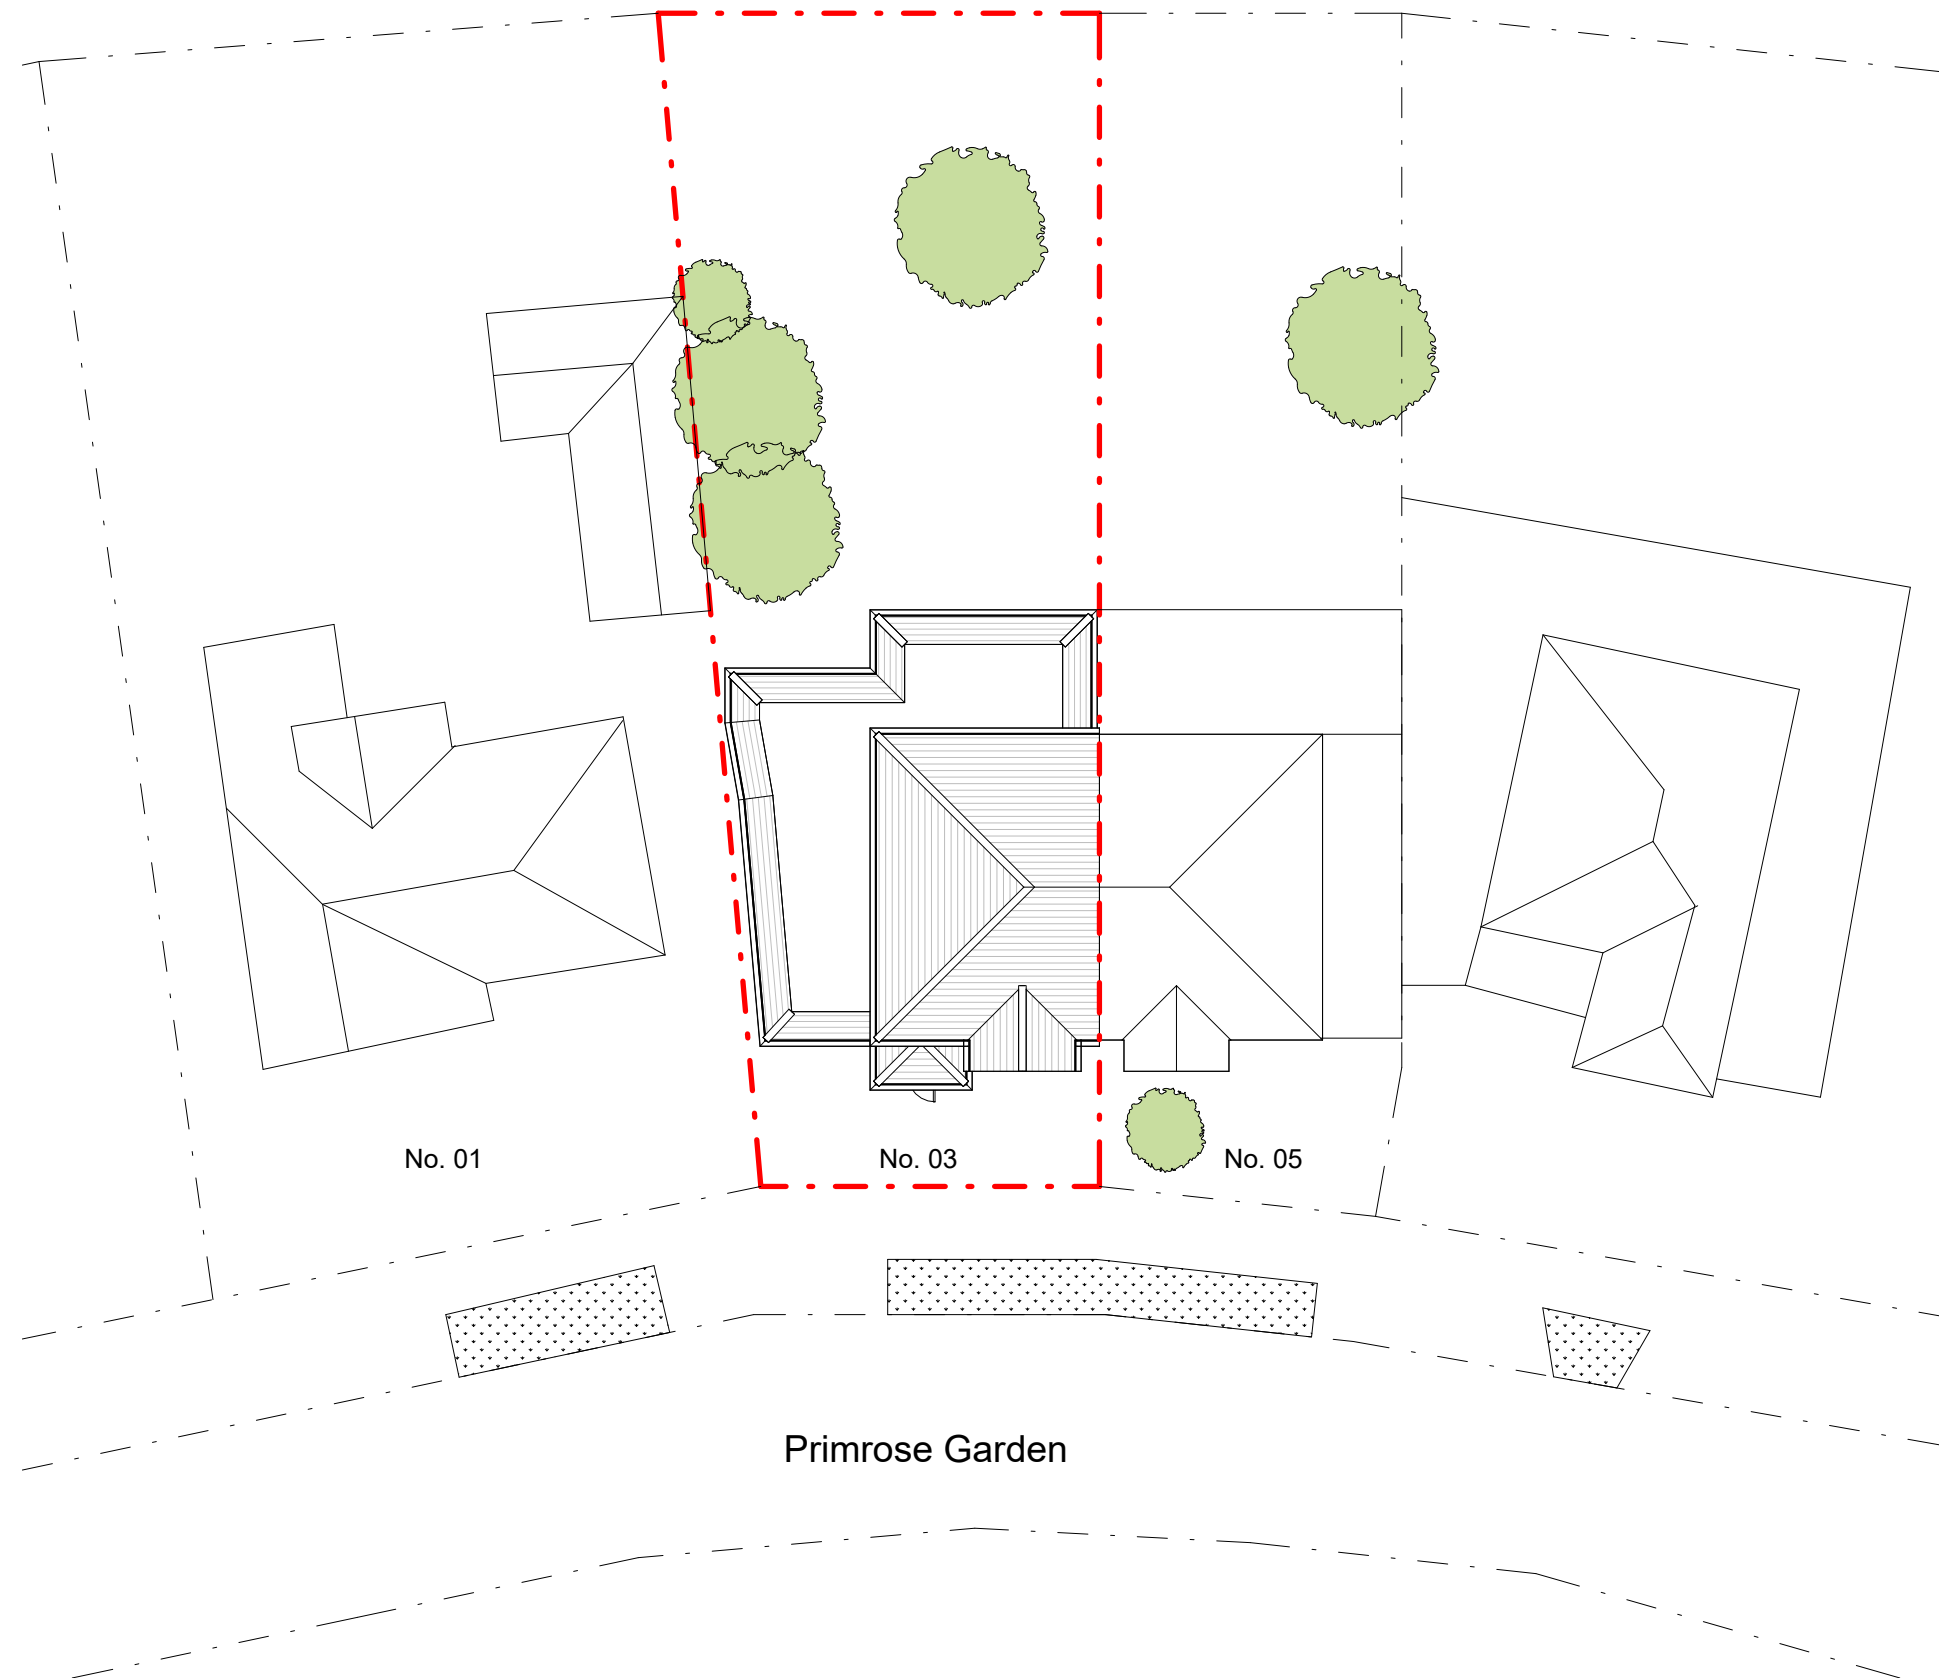

1 EXISTING SITE PLAN

GENERAL NOTES:

1. DO NOT SCALE FROM THIS DRAWING.
2. SETTING OUT DIMENSIONS SHOWN INDICATIVELY. DIMENSIONS TO BE VERIFIED AND CONFIRMED ON SITE BY THE CONTRACTOR/BUILDER AND/OR CLIENT.
3. THIS DRAWING TO BE READ IN CONJUNCTION WITH ALL OTHER ARCHITECT'S DRAWINGS, ENGINEER'S DRAWINGS, CALCULATIONS, SPECIFICATION AND ANY SPECIALIST SUPPLIER'S DRAWINGS.

P2 PLANNING SUBMISSION 01.03.25
P1 DRAFT 19.02.25

ADDRESS:
**3 PRIMROSE GARDENS
LONDON
HA4 6TY**

ARCHITECTURAL DESIGN:
HK HK HOME ARCHITECTS LTD.

DRAWING TITLE:
EXISTING SITE PLAN

SCALE:
1:200@A3

DATE:
1 MAR 2025

DRAWING NO. REV NO.
A-100B P2