




side elevation

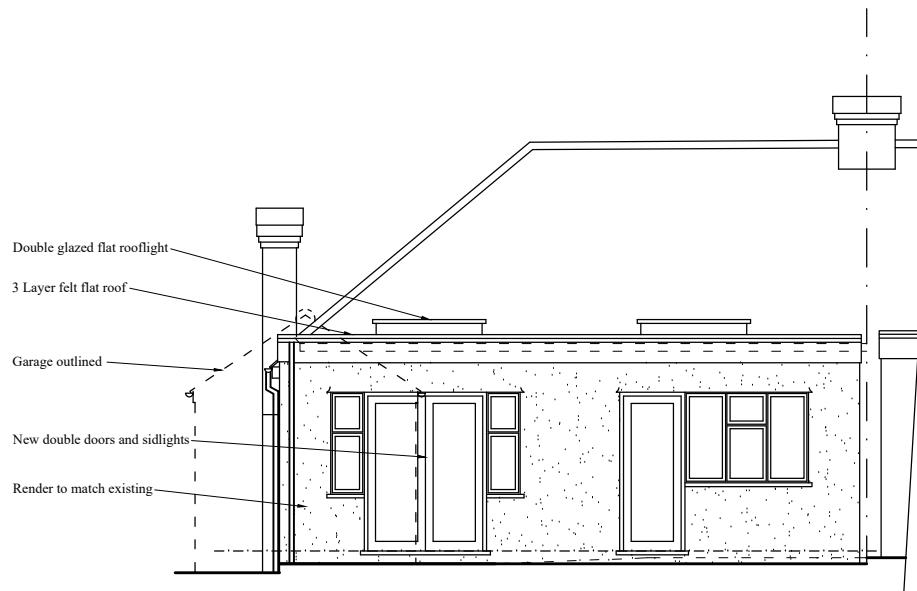

rear elevation

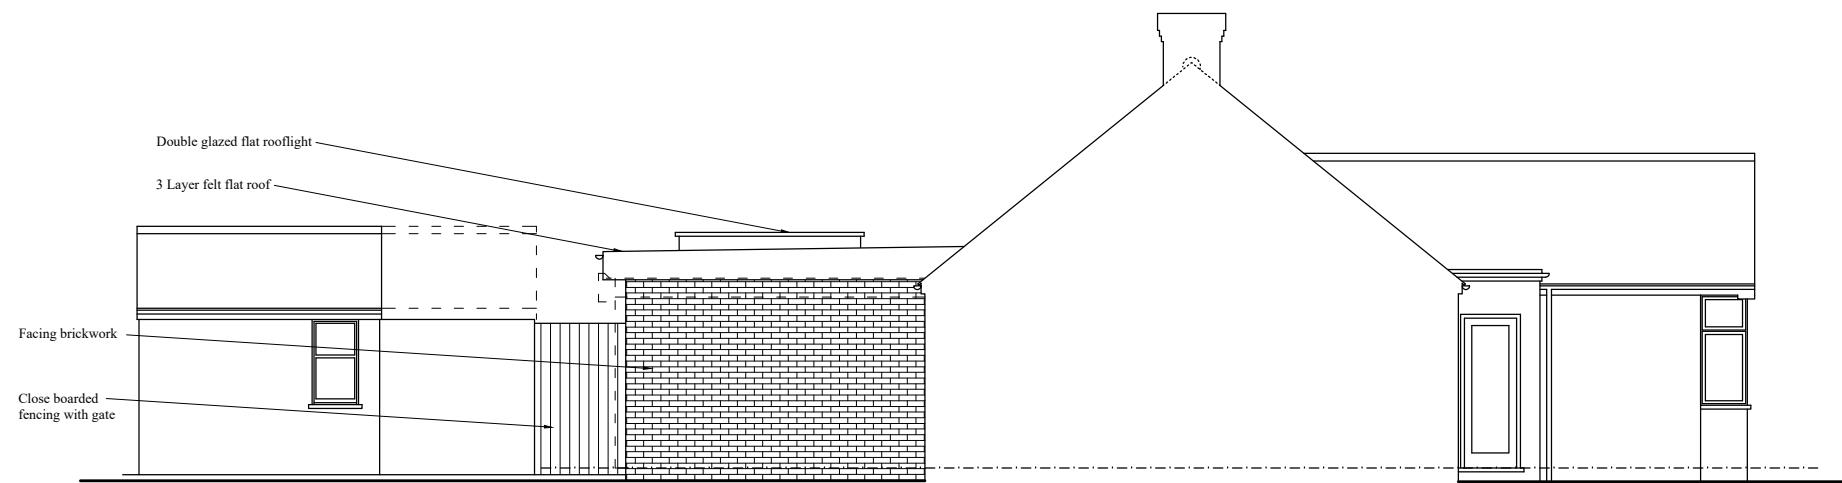

side elevation

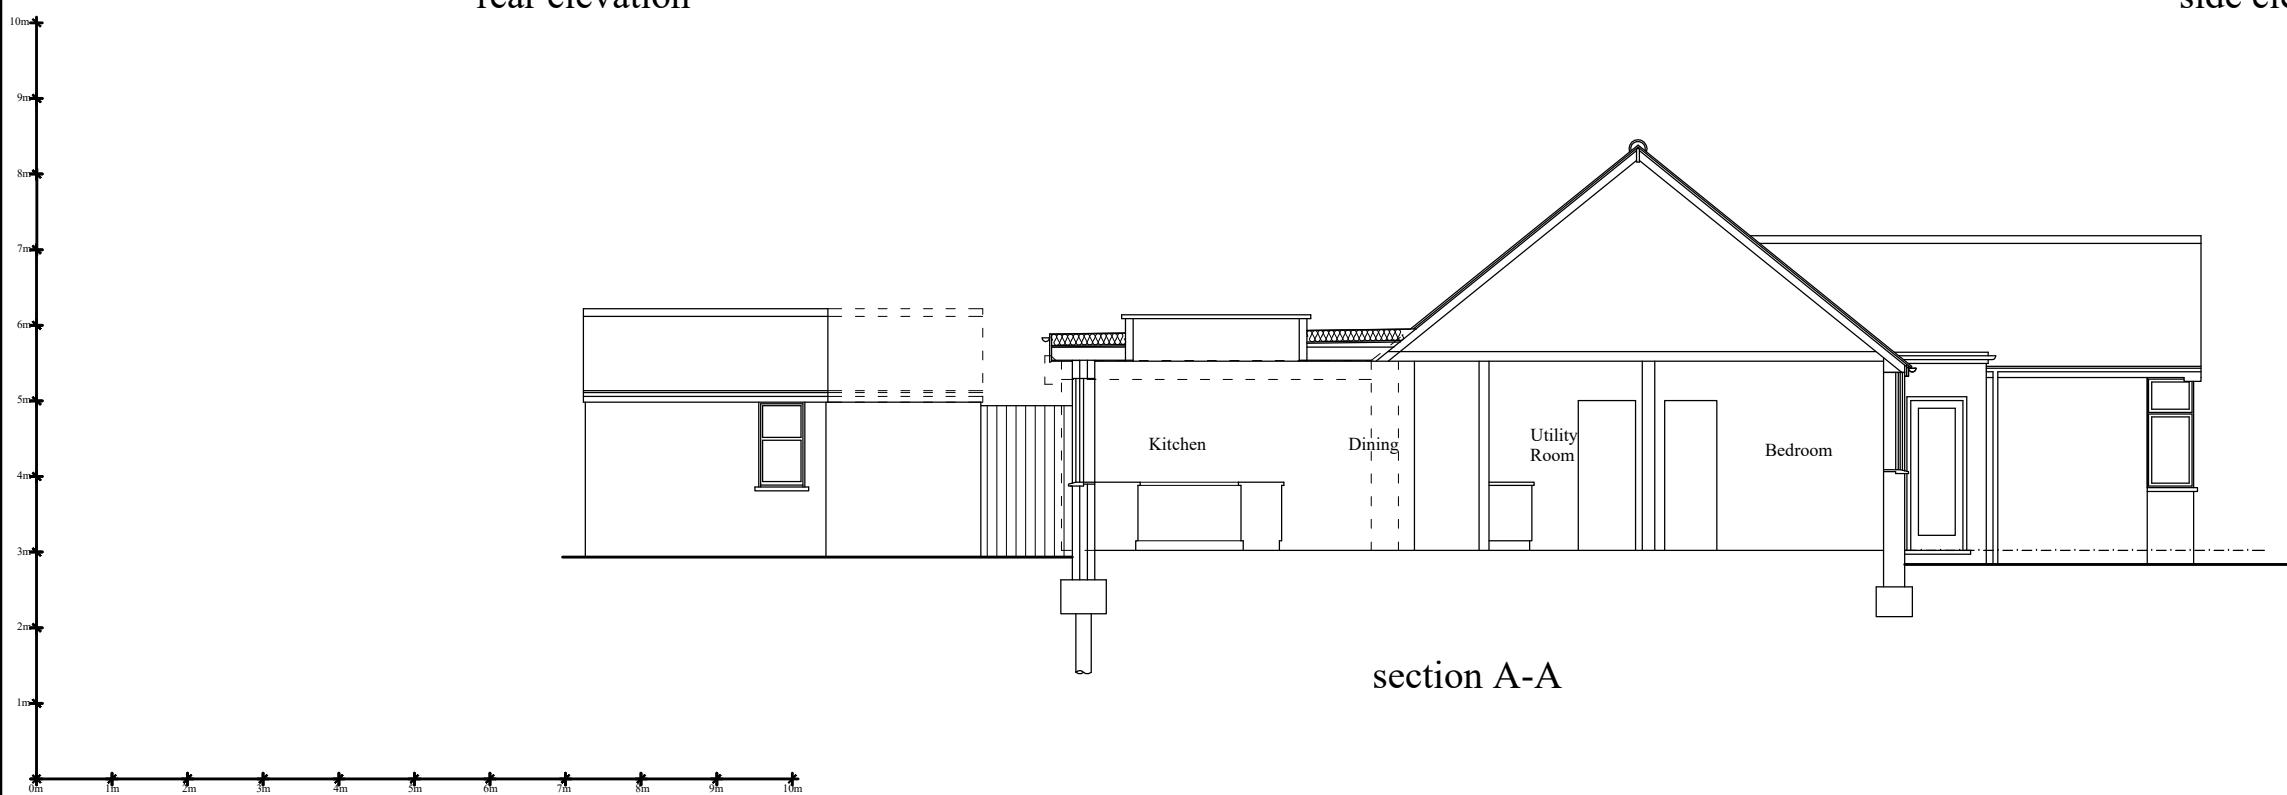

project
Proposed rear extension and alterations to garage

site
186 Herlwyn Avenue, Ruislip HA4 6HJ

date
November 2022 scale
1:100 @ A3

JOHN PERRIN & SONS Ltd
BUILDING SURVEYORS & DESIGNERS
885 Green Lane, Winchmore Hill, London N21 2QS
Tel: 0208 364 0334 Email: mail@johnperrinandsons.com
© John Perrin & Sons Ltd 2022

All dimensions are to be checked on site.

drawing number
3349/8