




EXISTING SITE PLAN 1:100

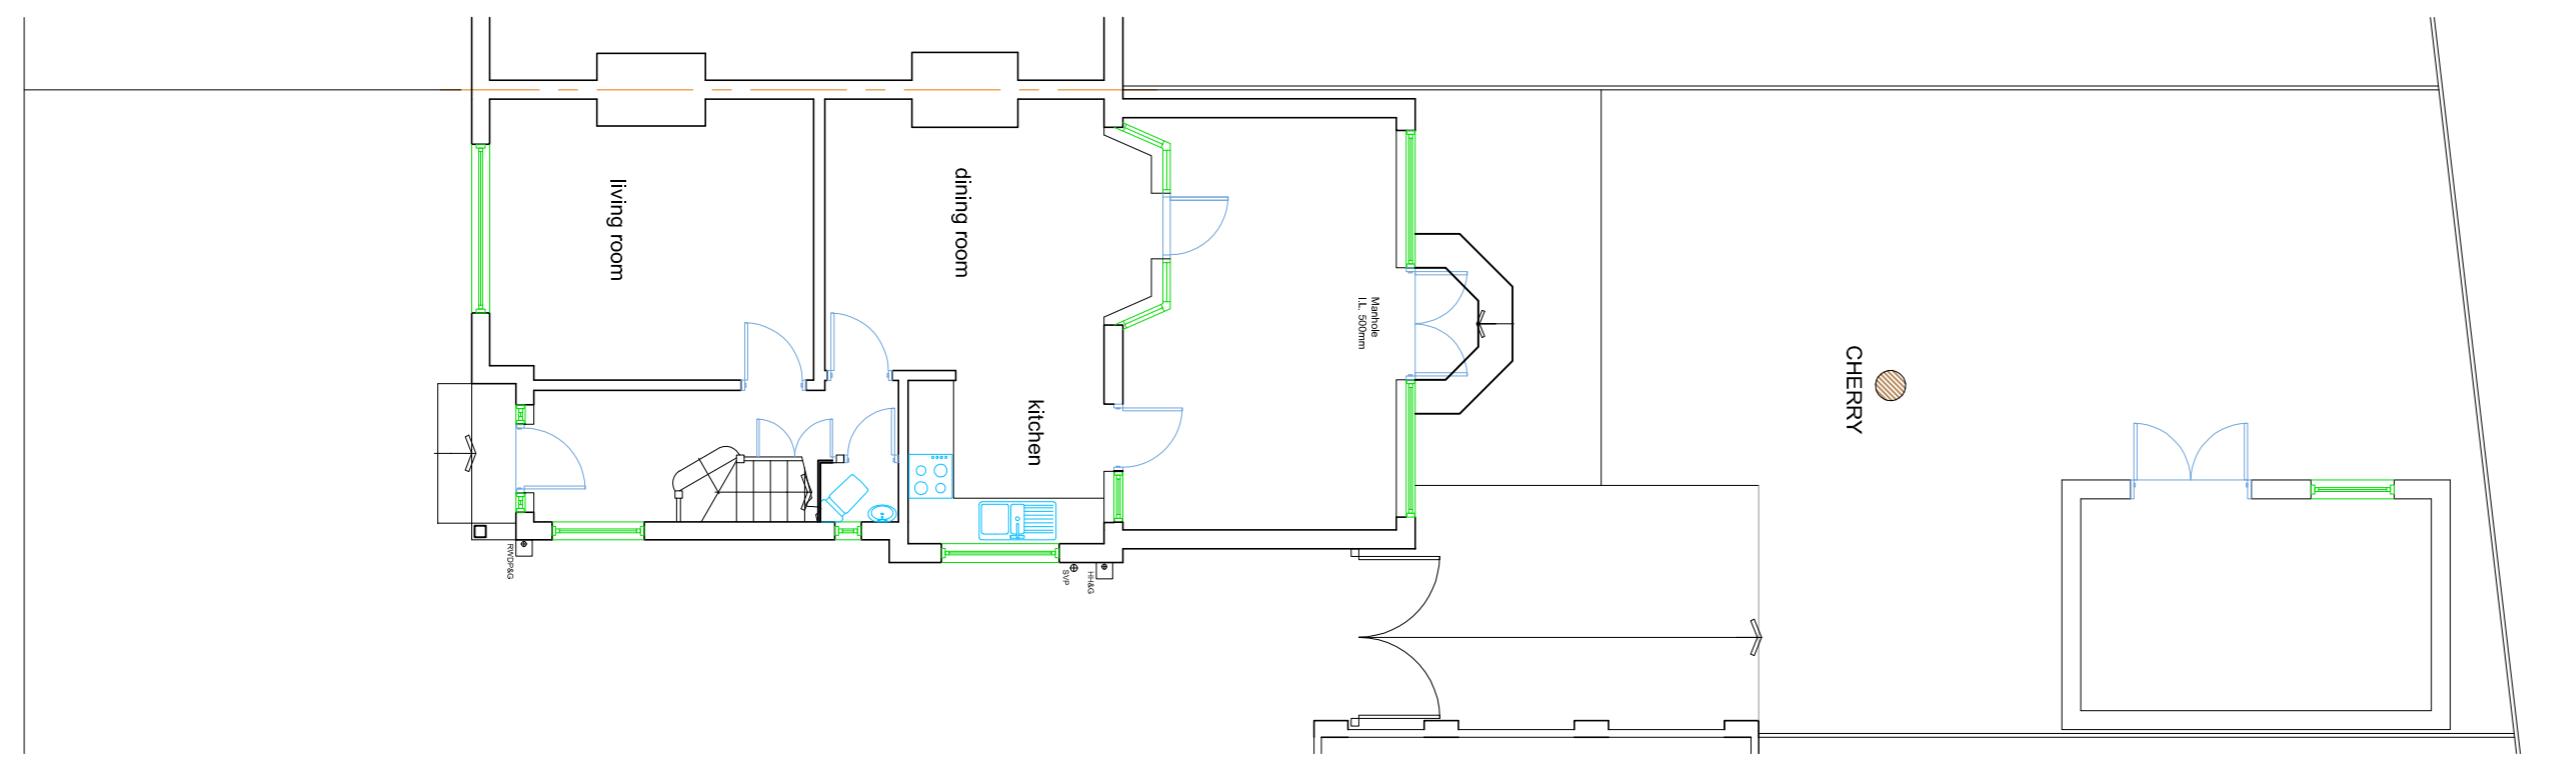

EXISTING GROUND FLOOR PLAN 1:50


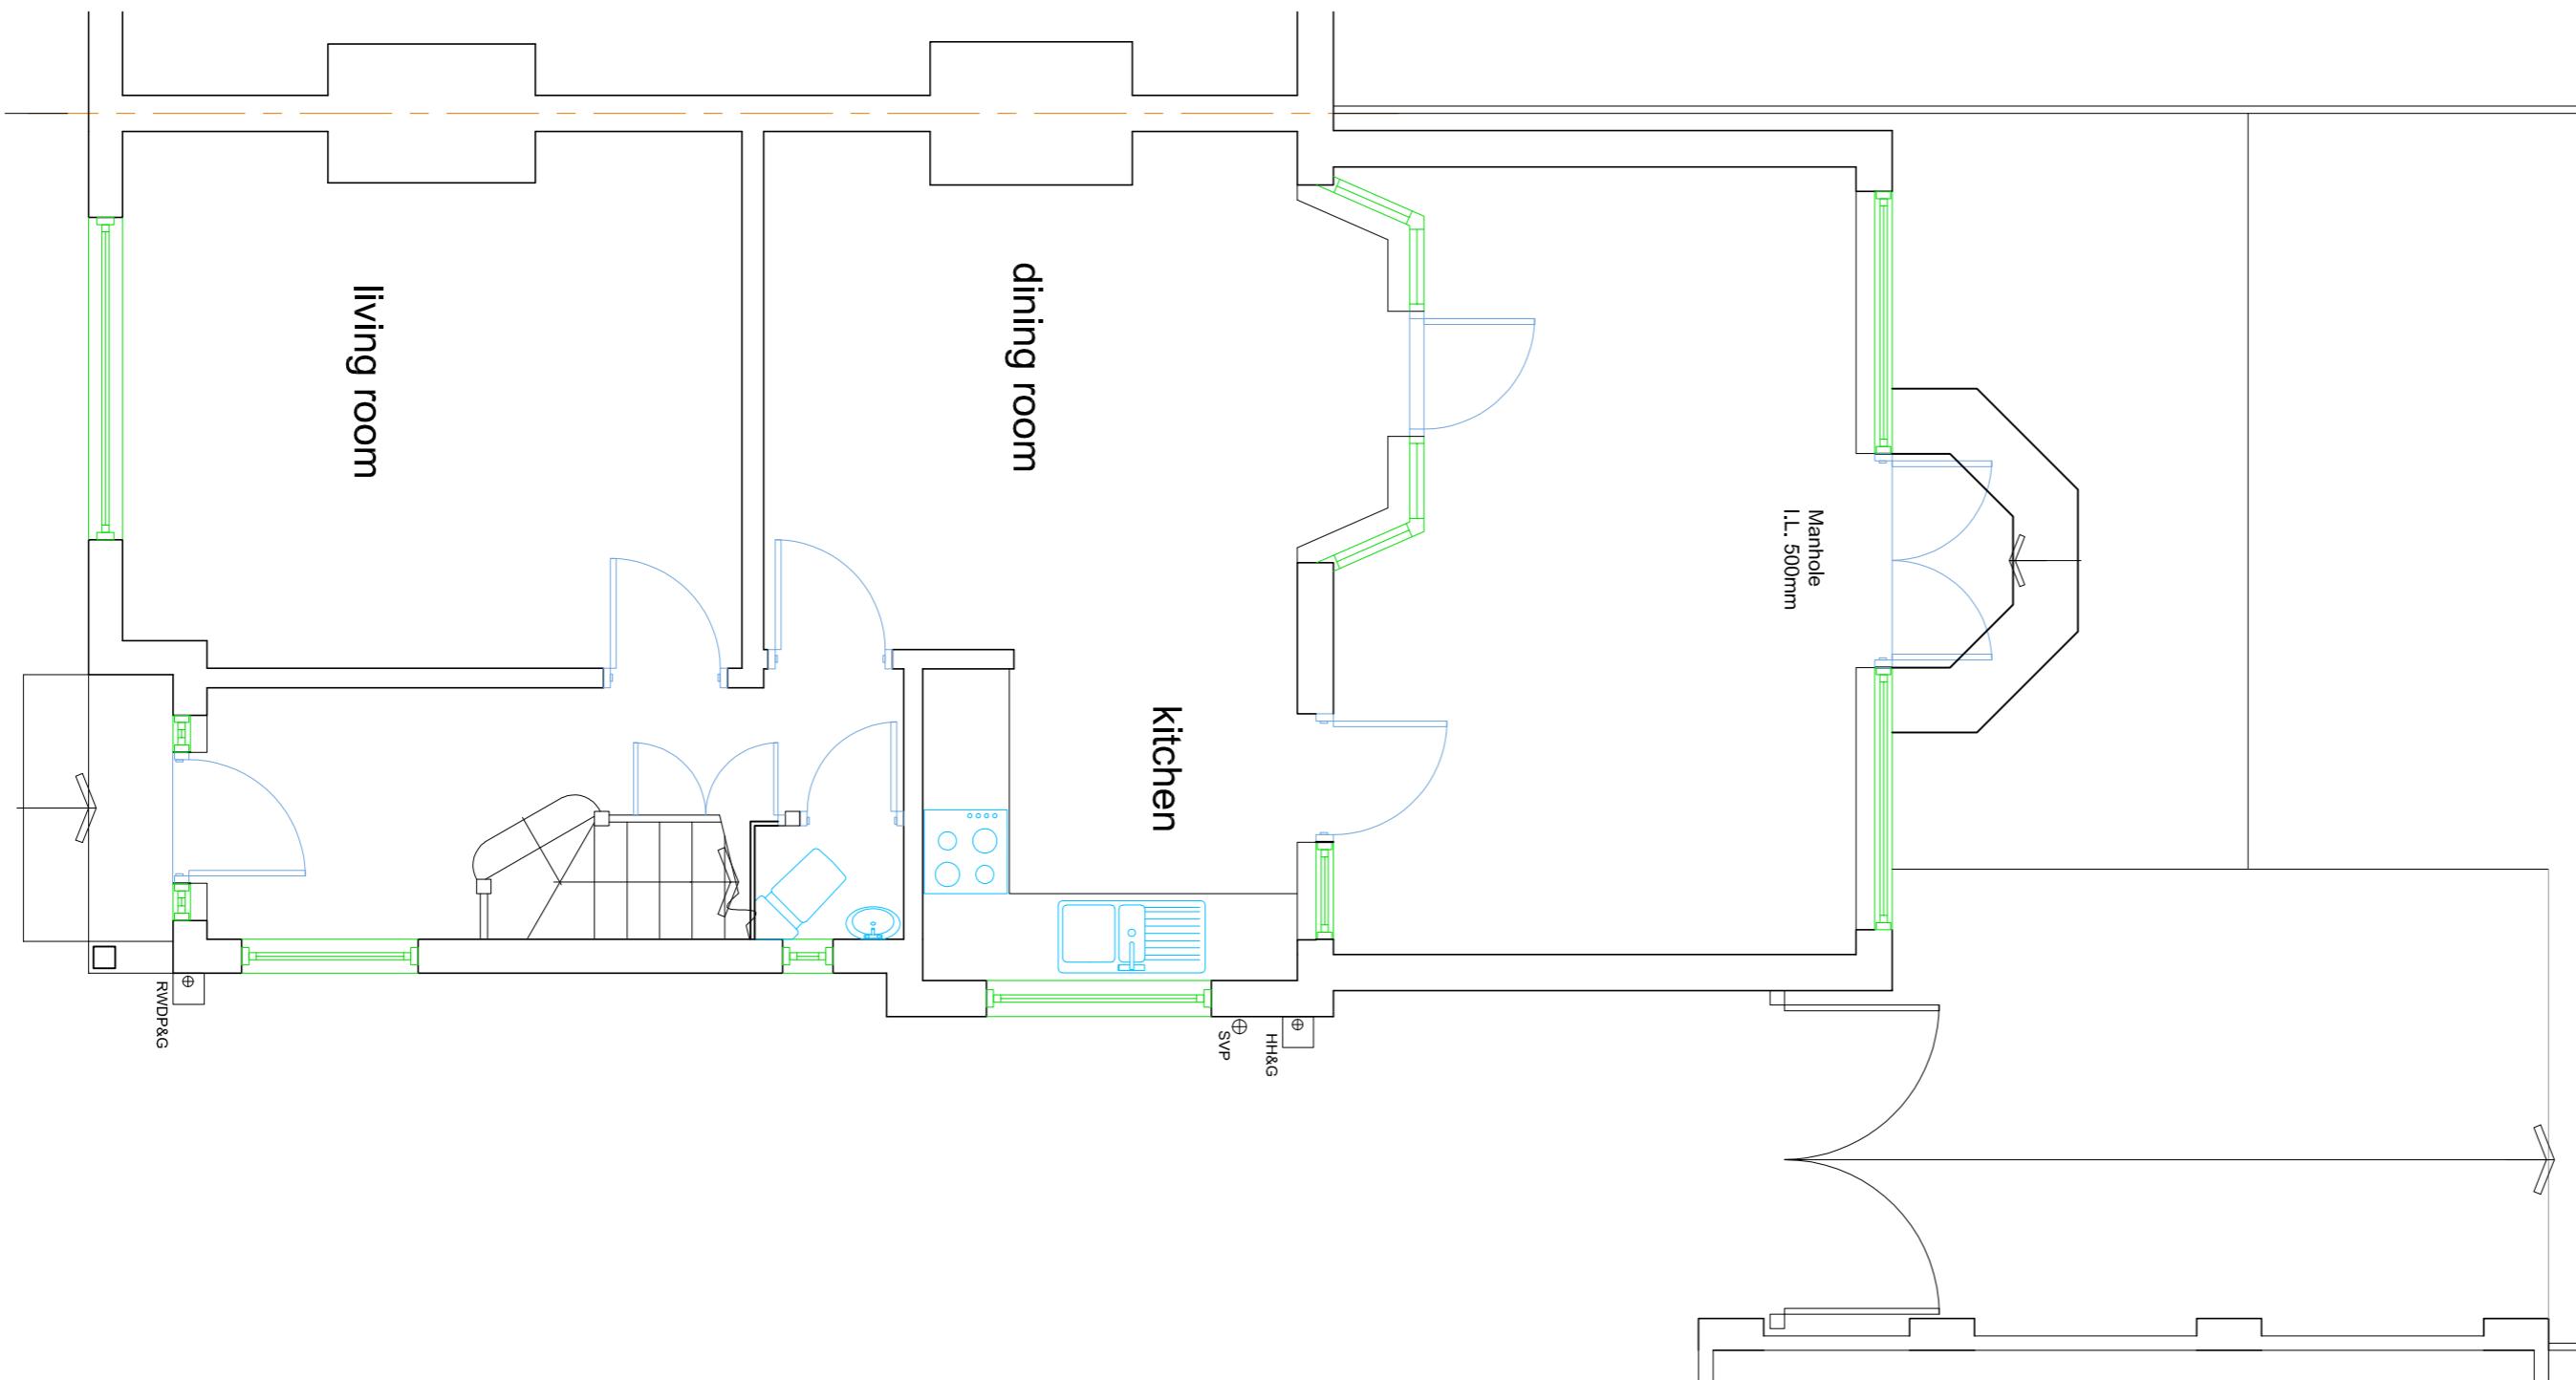


PROPOSED GROUND FLOOR PLAN 1:50

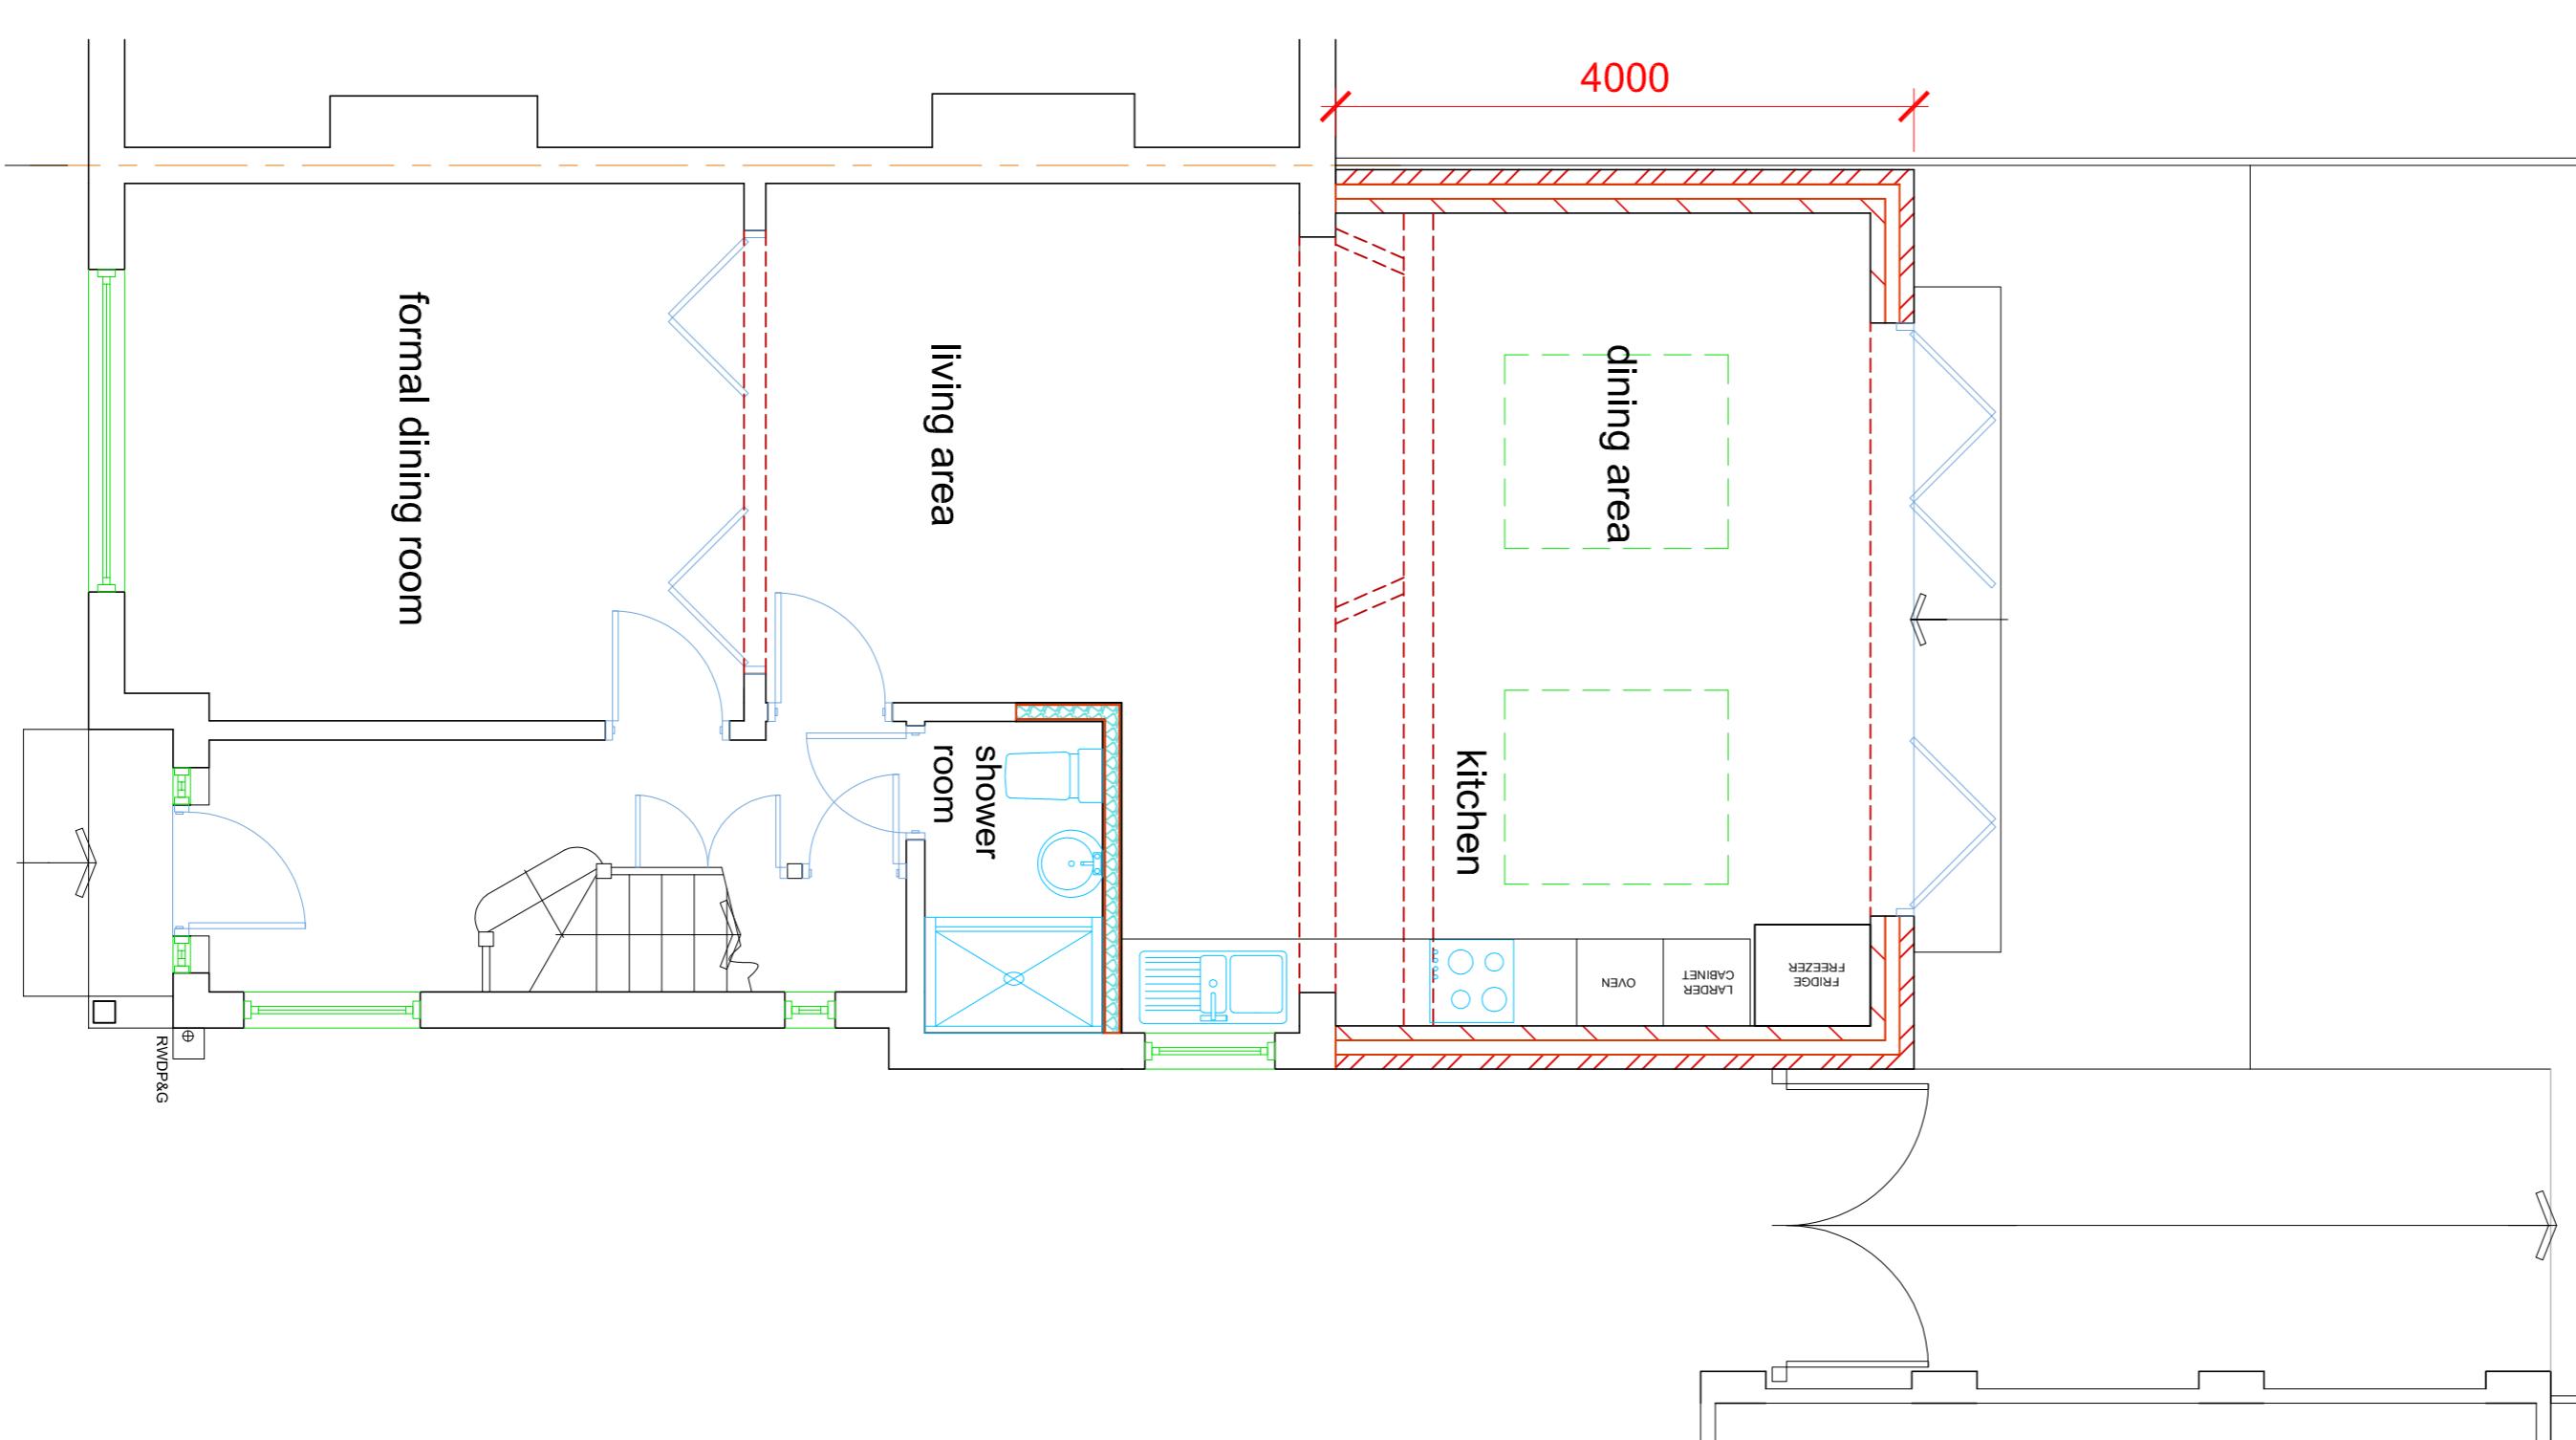

PROPOSED BLOCK PLAN 1:500

All dimensions must be checked on site and not scaled  
from this drawing

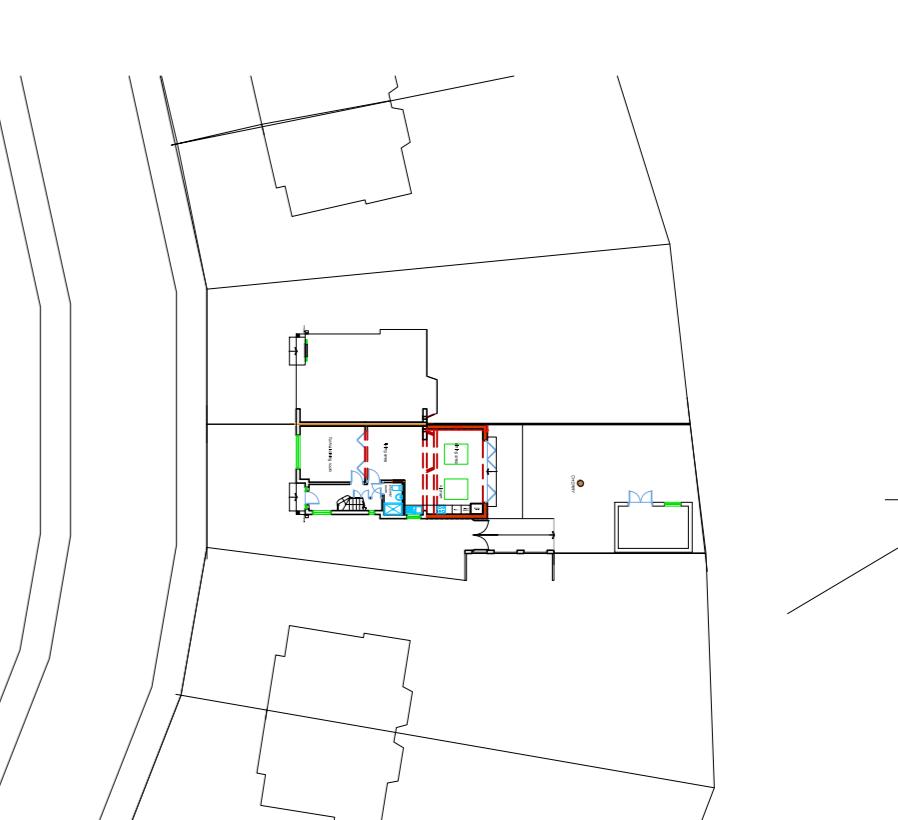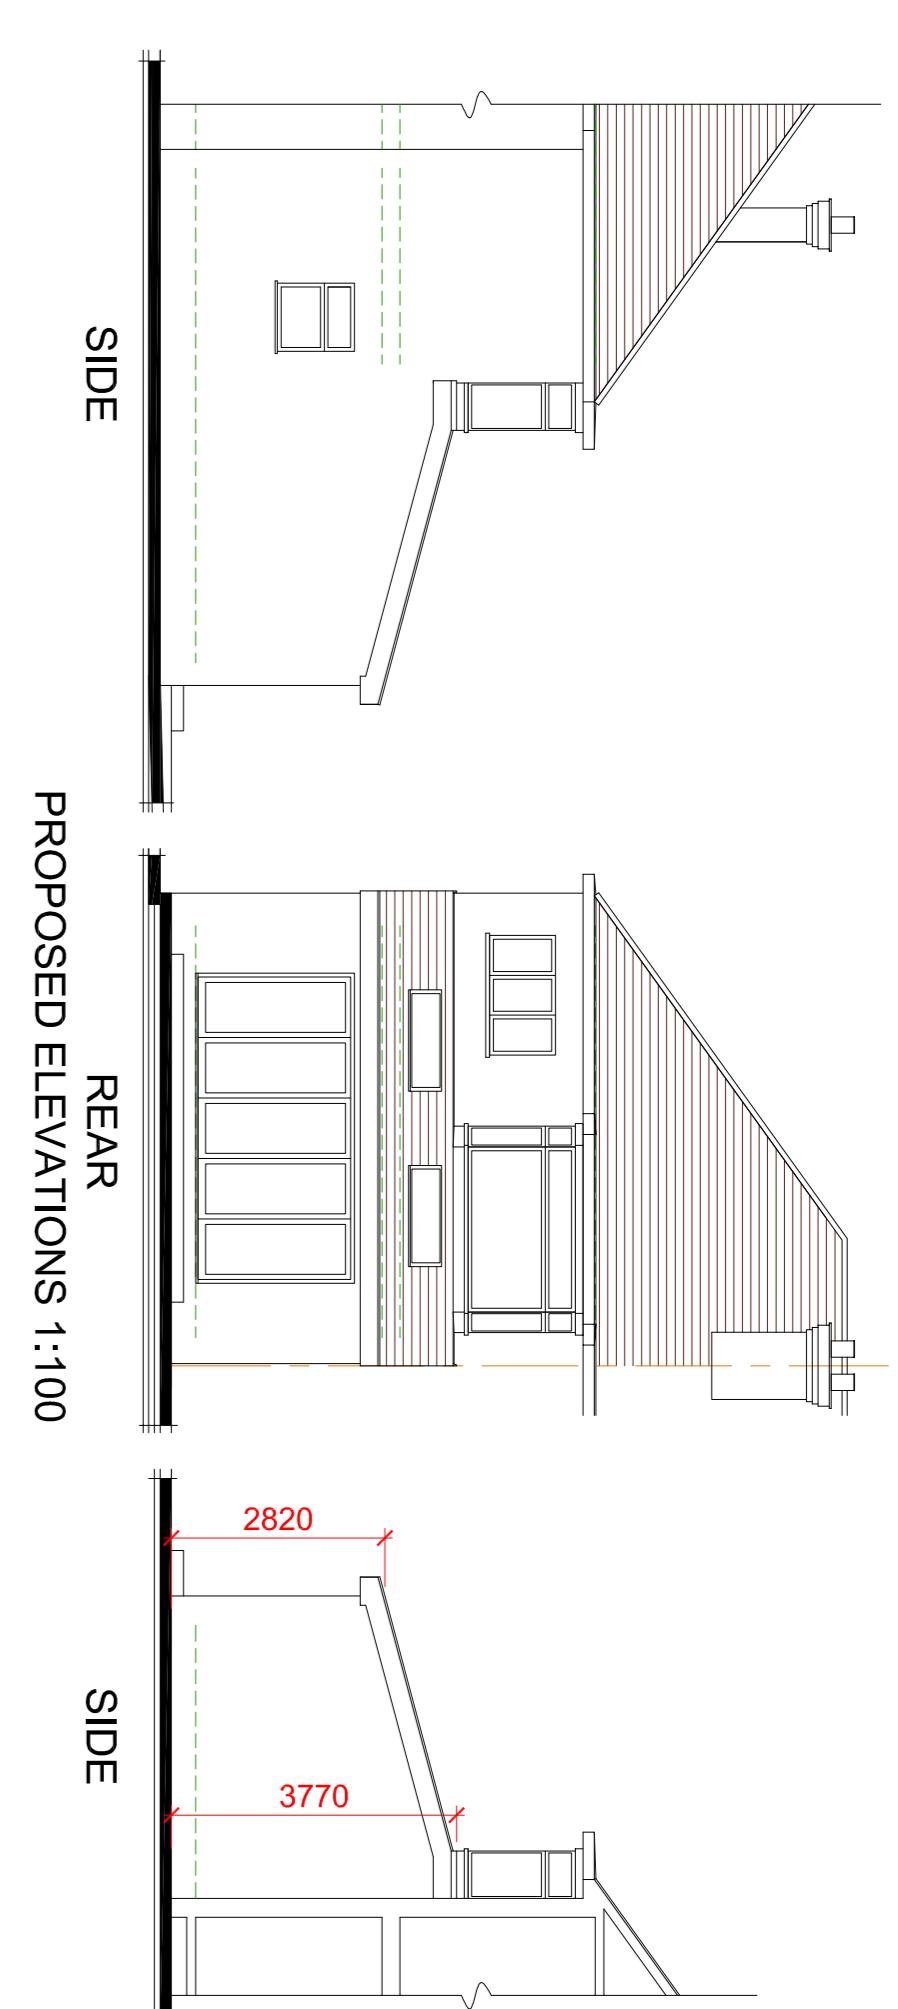

## EXISTING AND PROPOSED PLANS &amp; ELEVATIONS

**Simon Hands and Associates**  
Chartered Surveyors & Architects  
12 Russlip Road  
Greenford  
Middlesex  
UB6 9QX  
Tel 020 8575 5859  
Fax 020 8575 8866  
email: enquiries@shandsassociates.co.uk

Client  
Mr V. Thiagarajan

Job Title  
Extension and Alterations at  
13 BEECHWOOD AVENUE  
RUSSLIP  
MIDDLESEX  
HA4 6EG

Drawing Title  
EXISTING AND PROPOSED PLANS & ELEVATIONS

Job No 2021096

Ung No 01

Rev A

Date MAY 2021

Drawn By NRH

EXISTING ELEVATIONS 1:100



PROPOSED ELEVATIONS 1:100

