




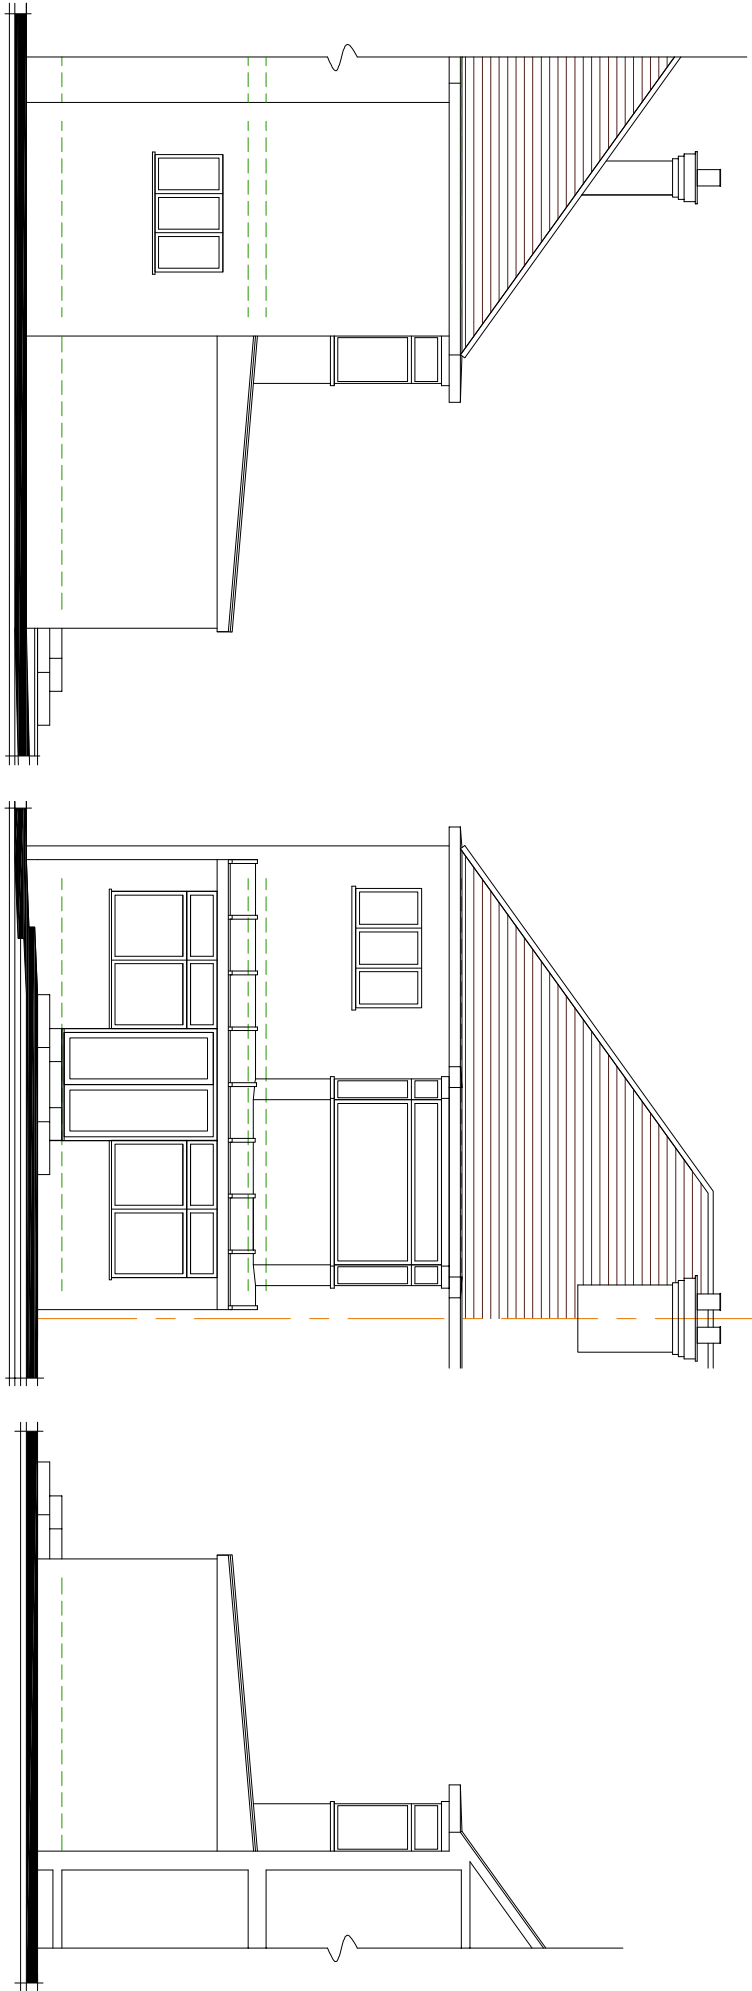


EXISTING ELEVATIONS 1:100

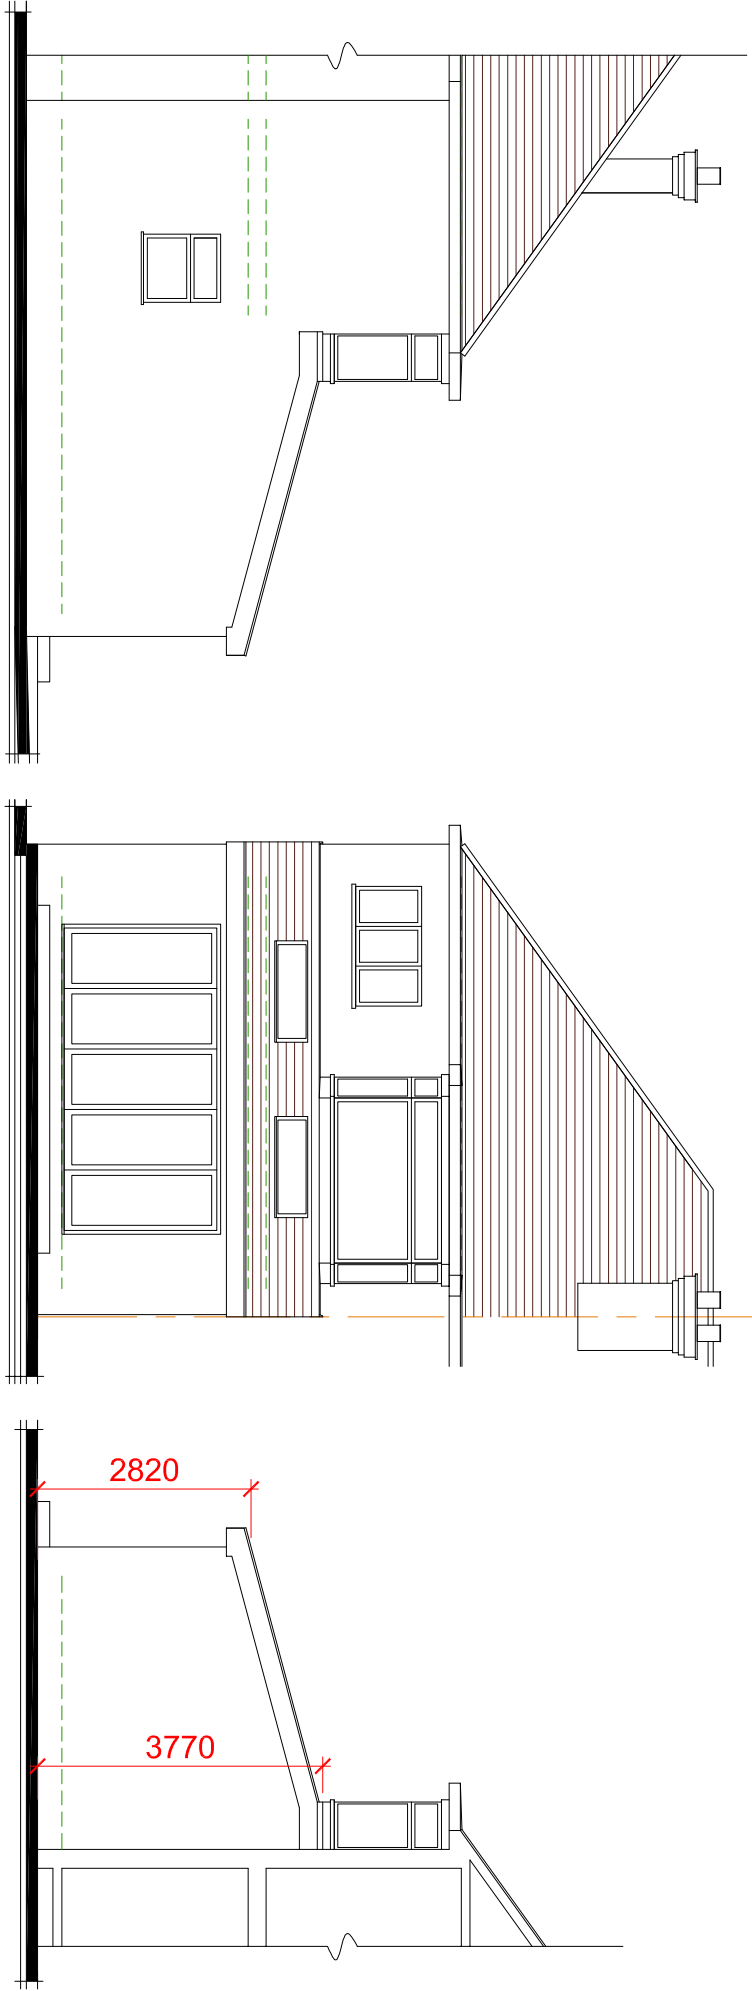


PROPOSED ELEVATIONS 1:100

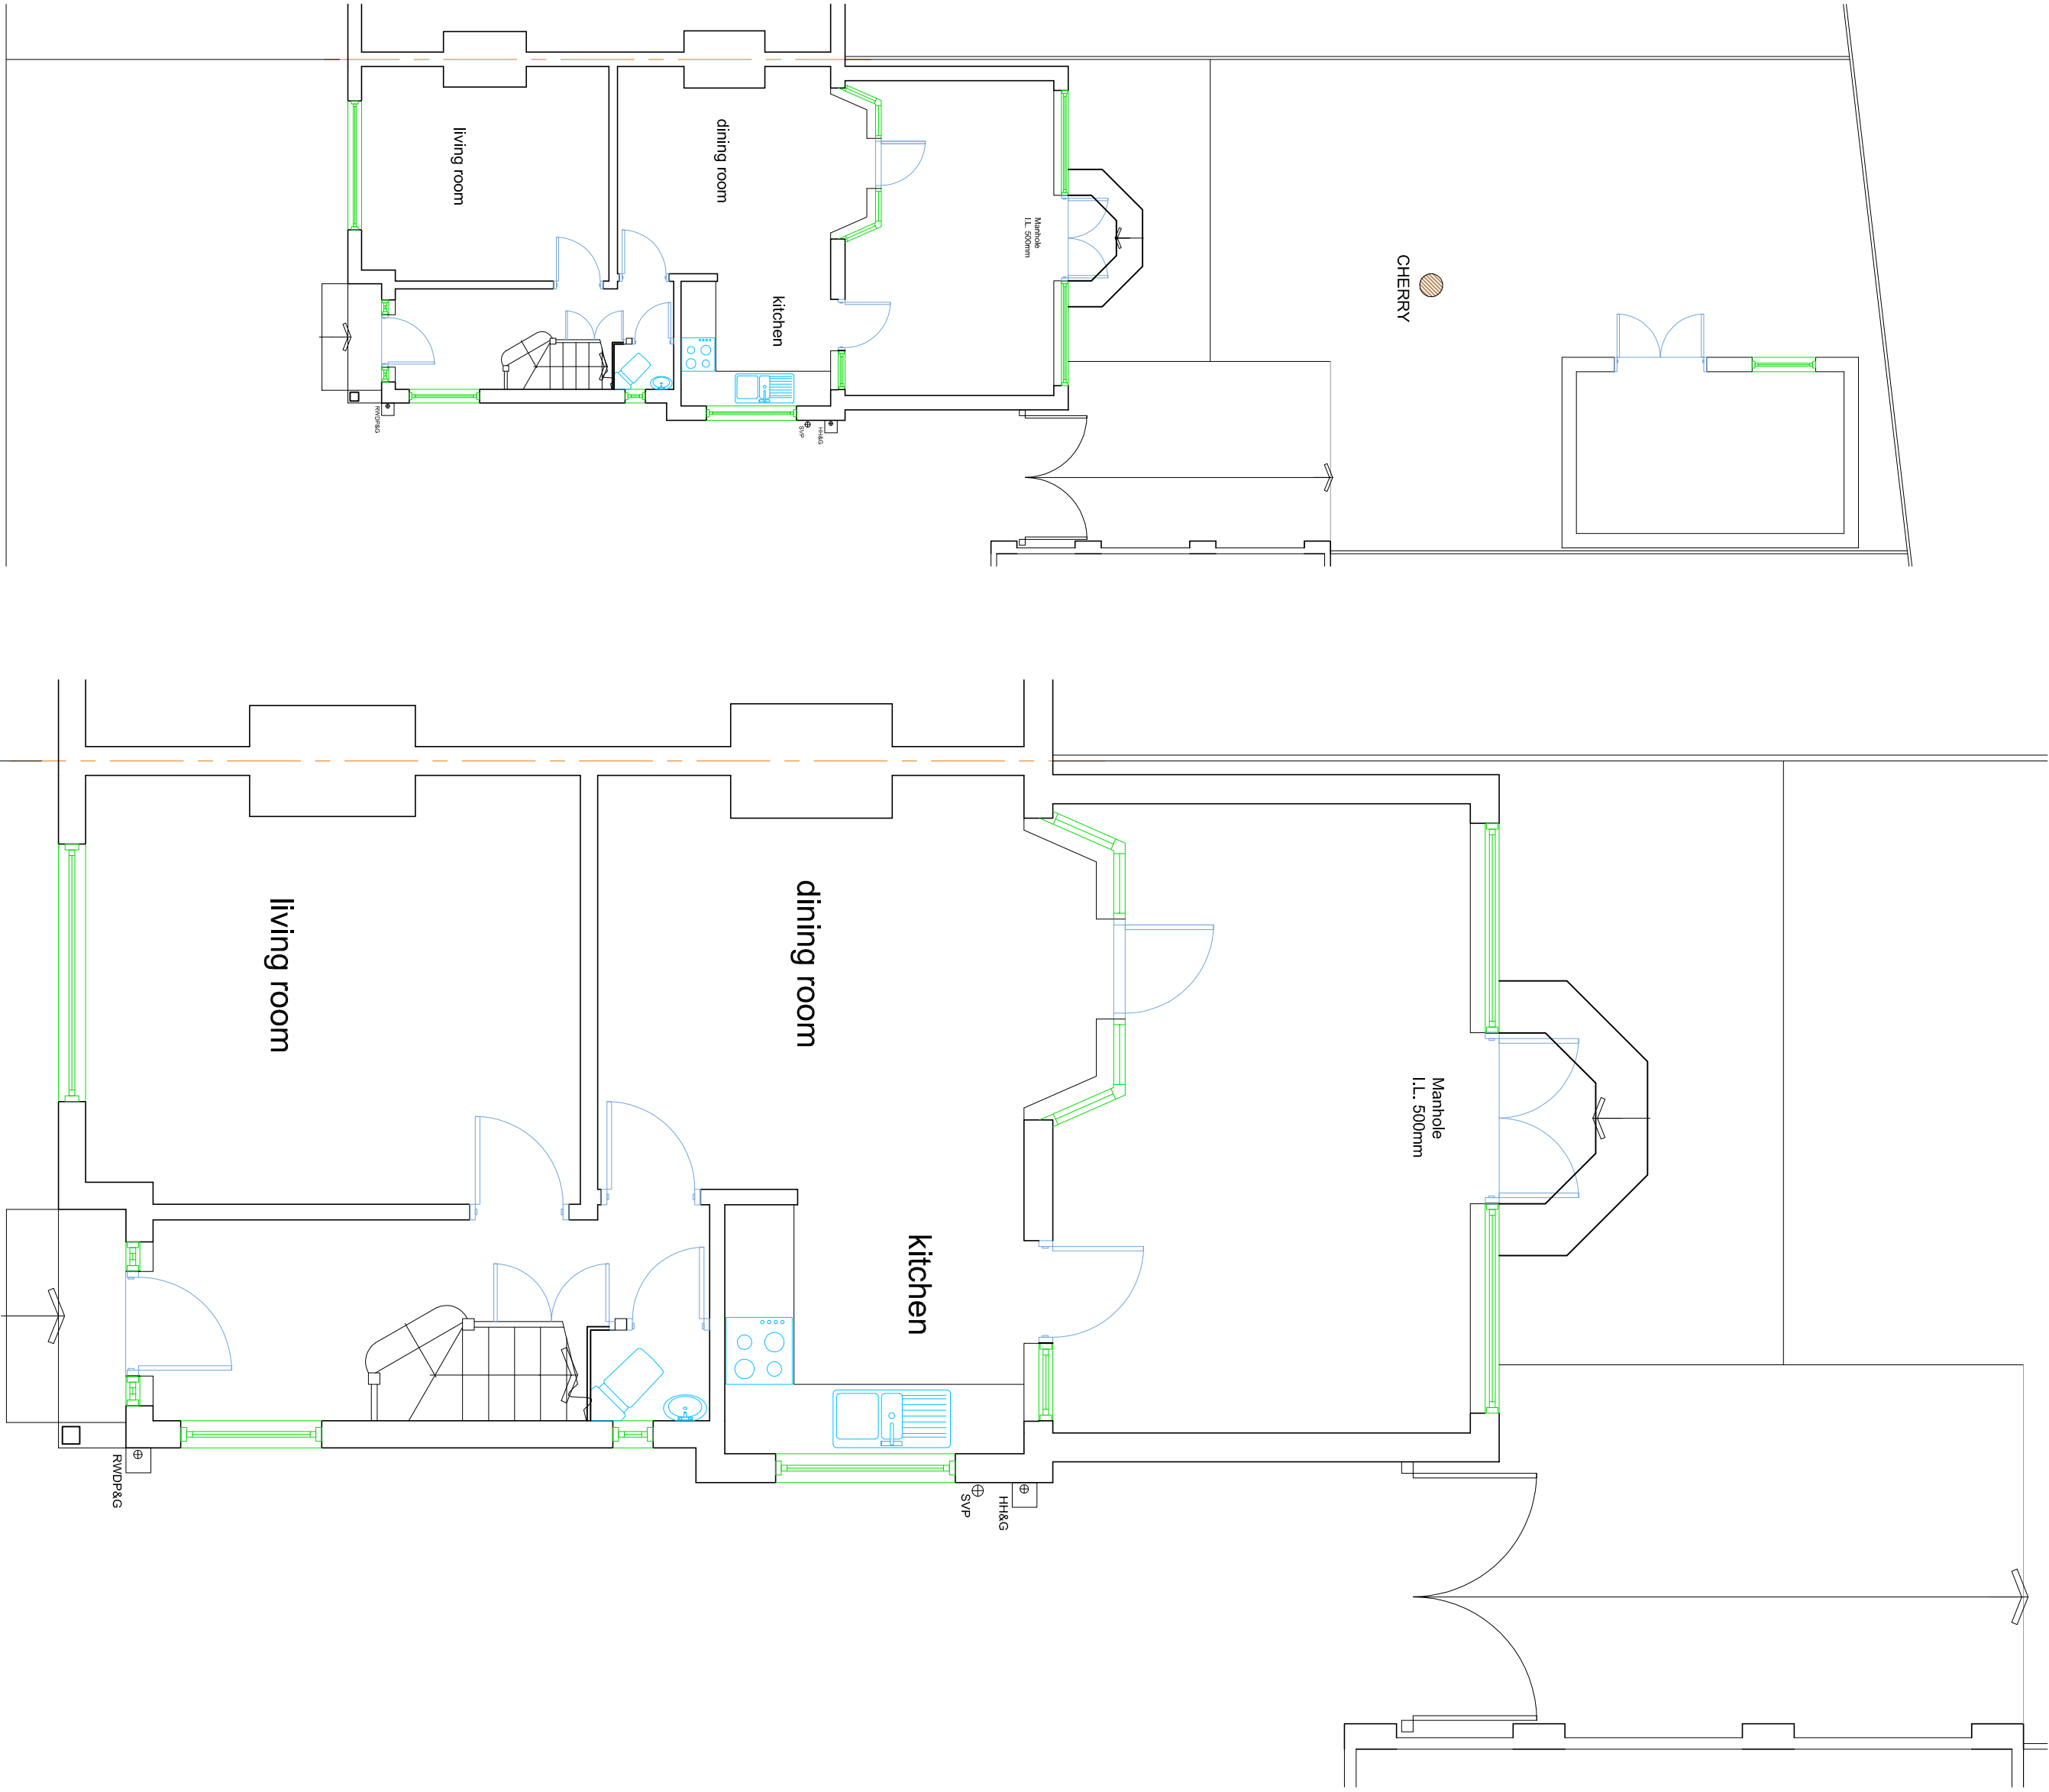

EXISTING SITE PLAN 1:100

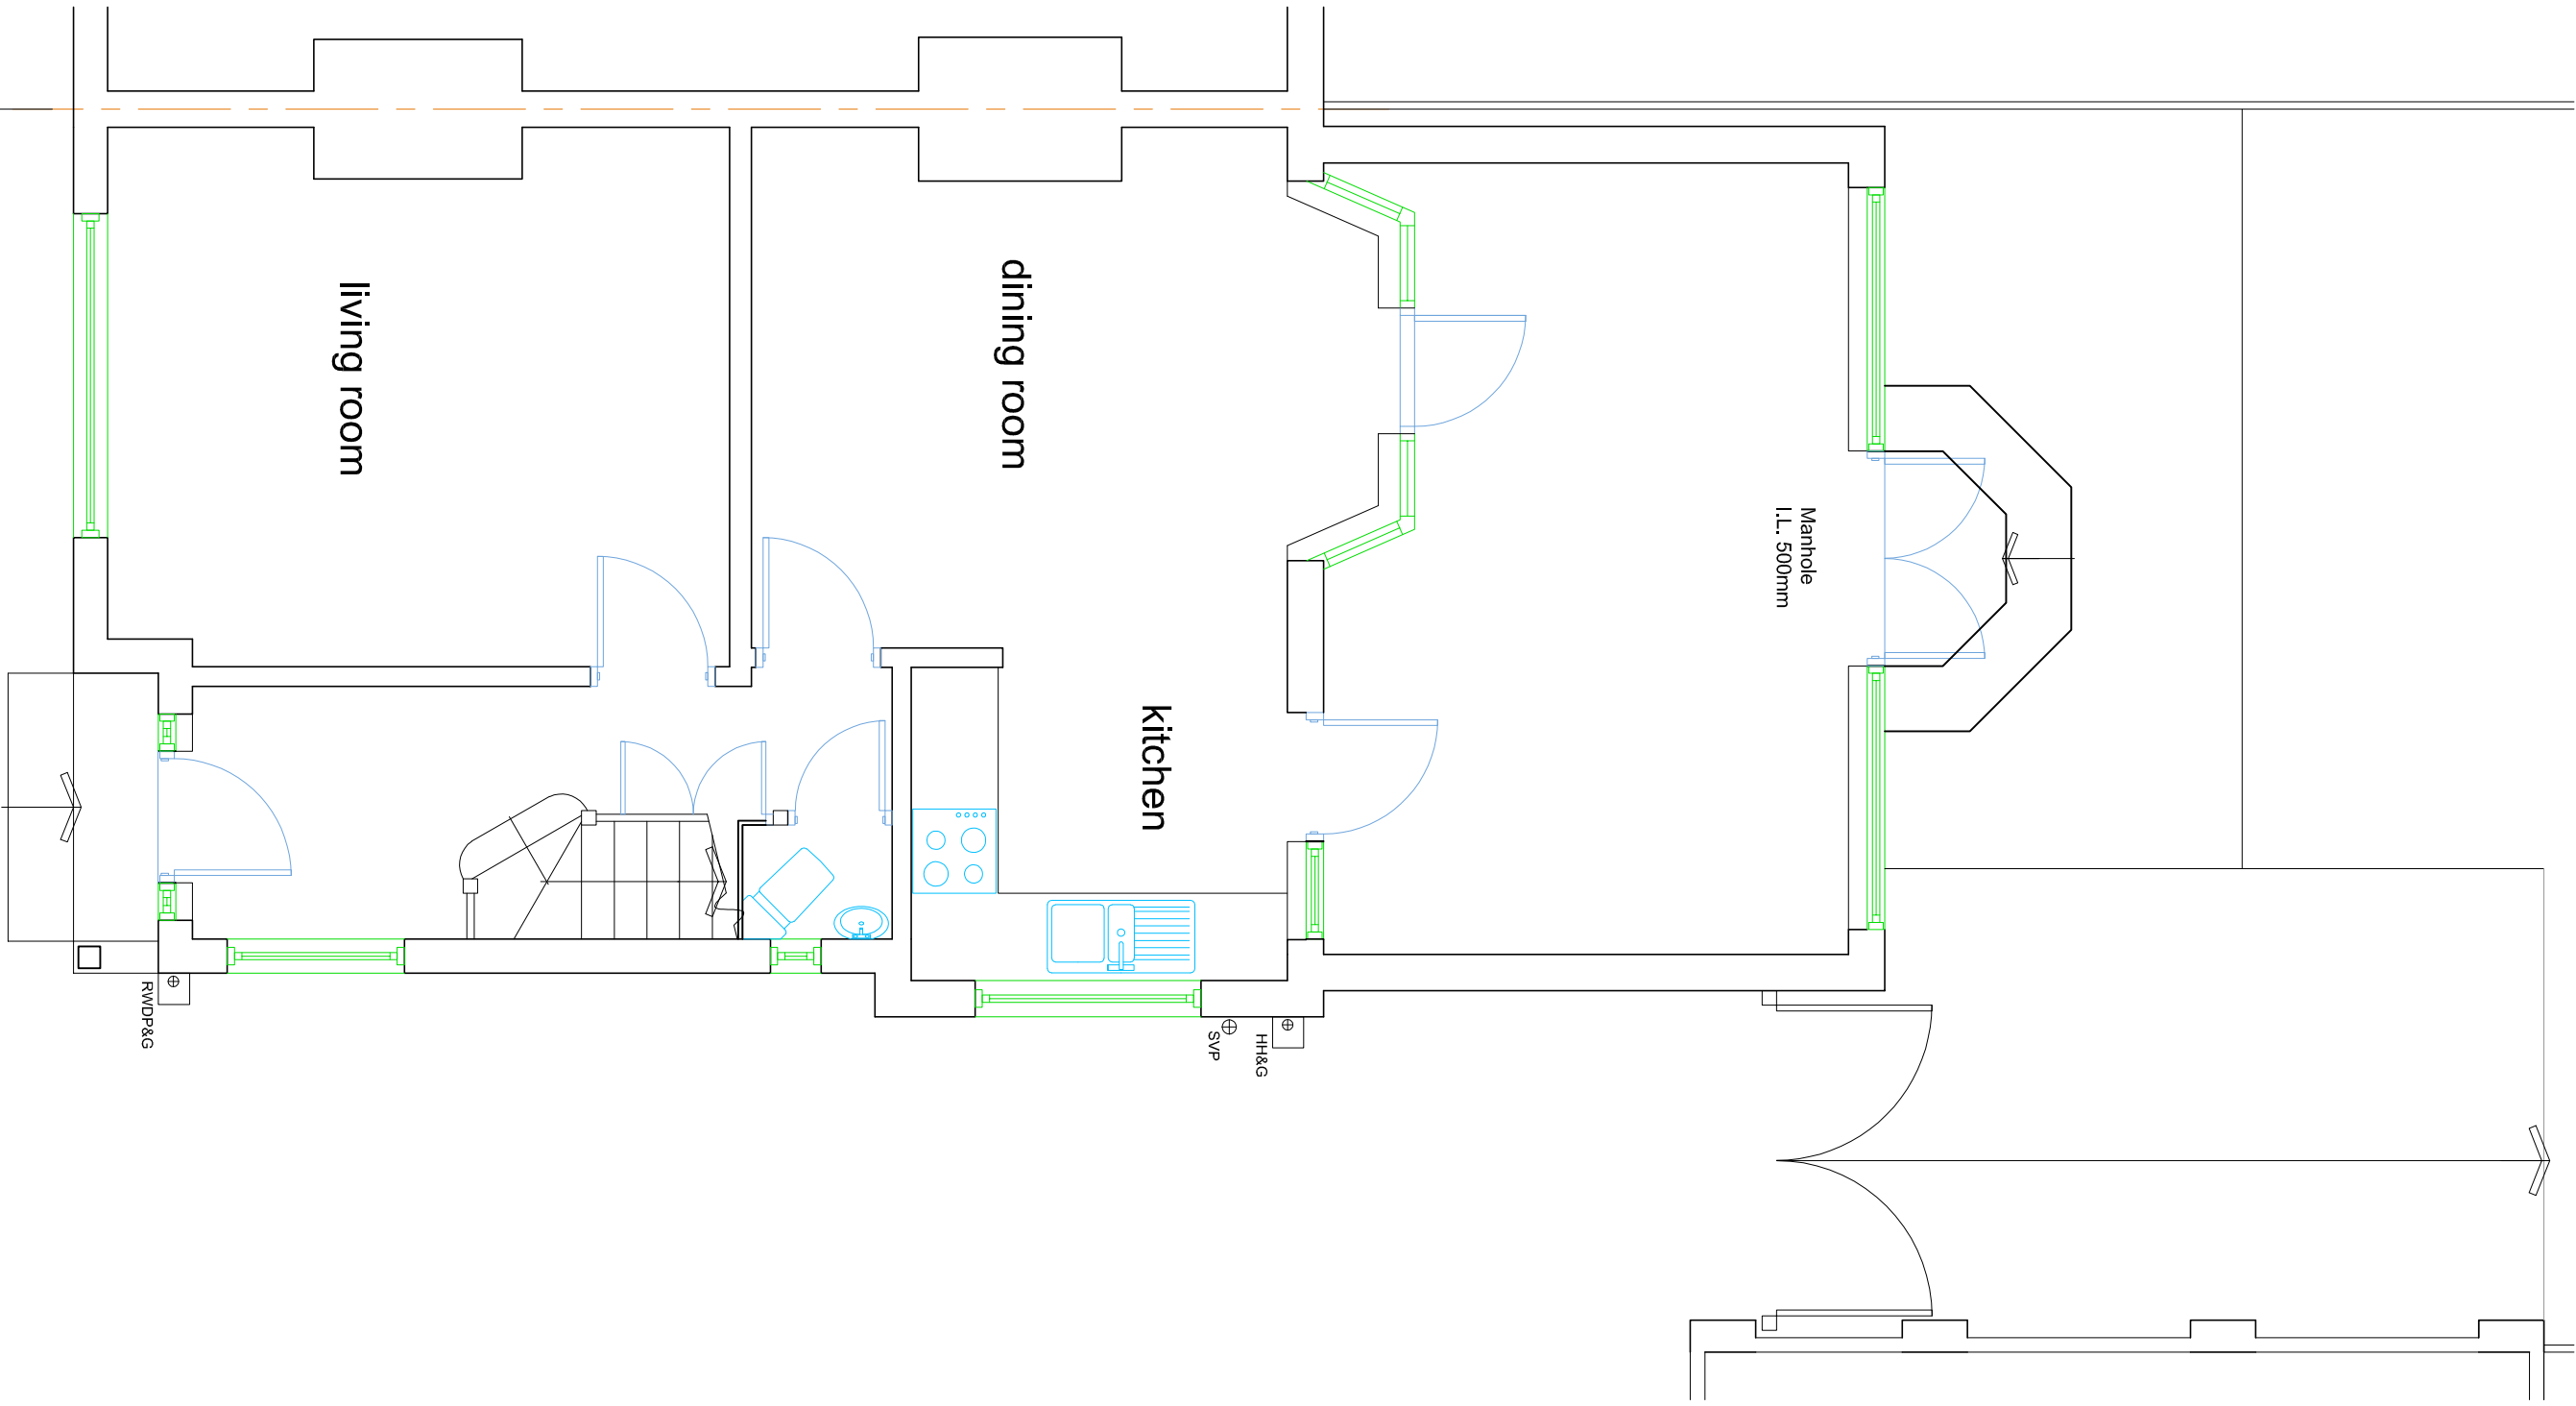


EXISTING GROUND FLOOR PLAN 1:50

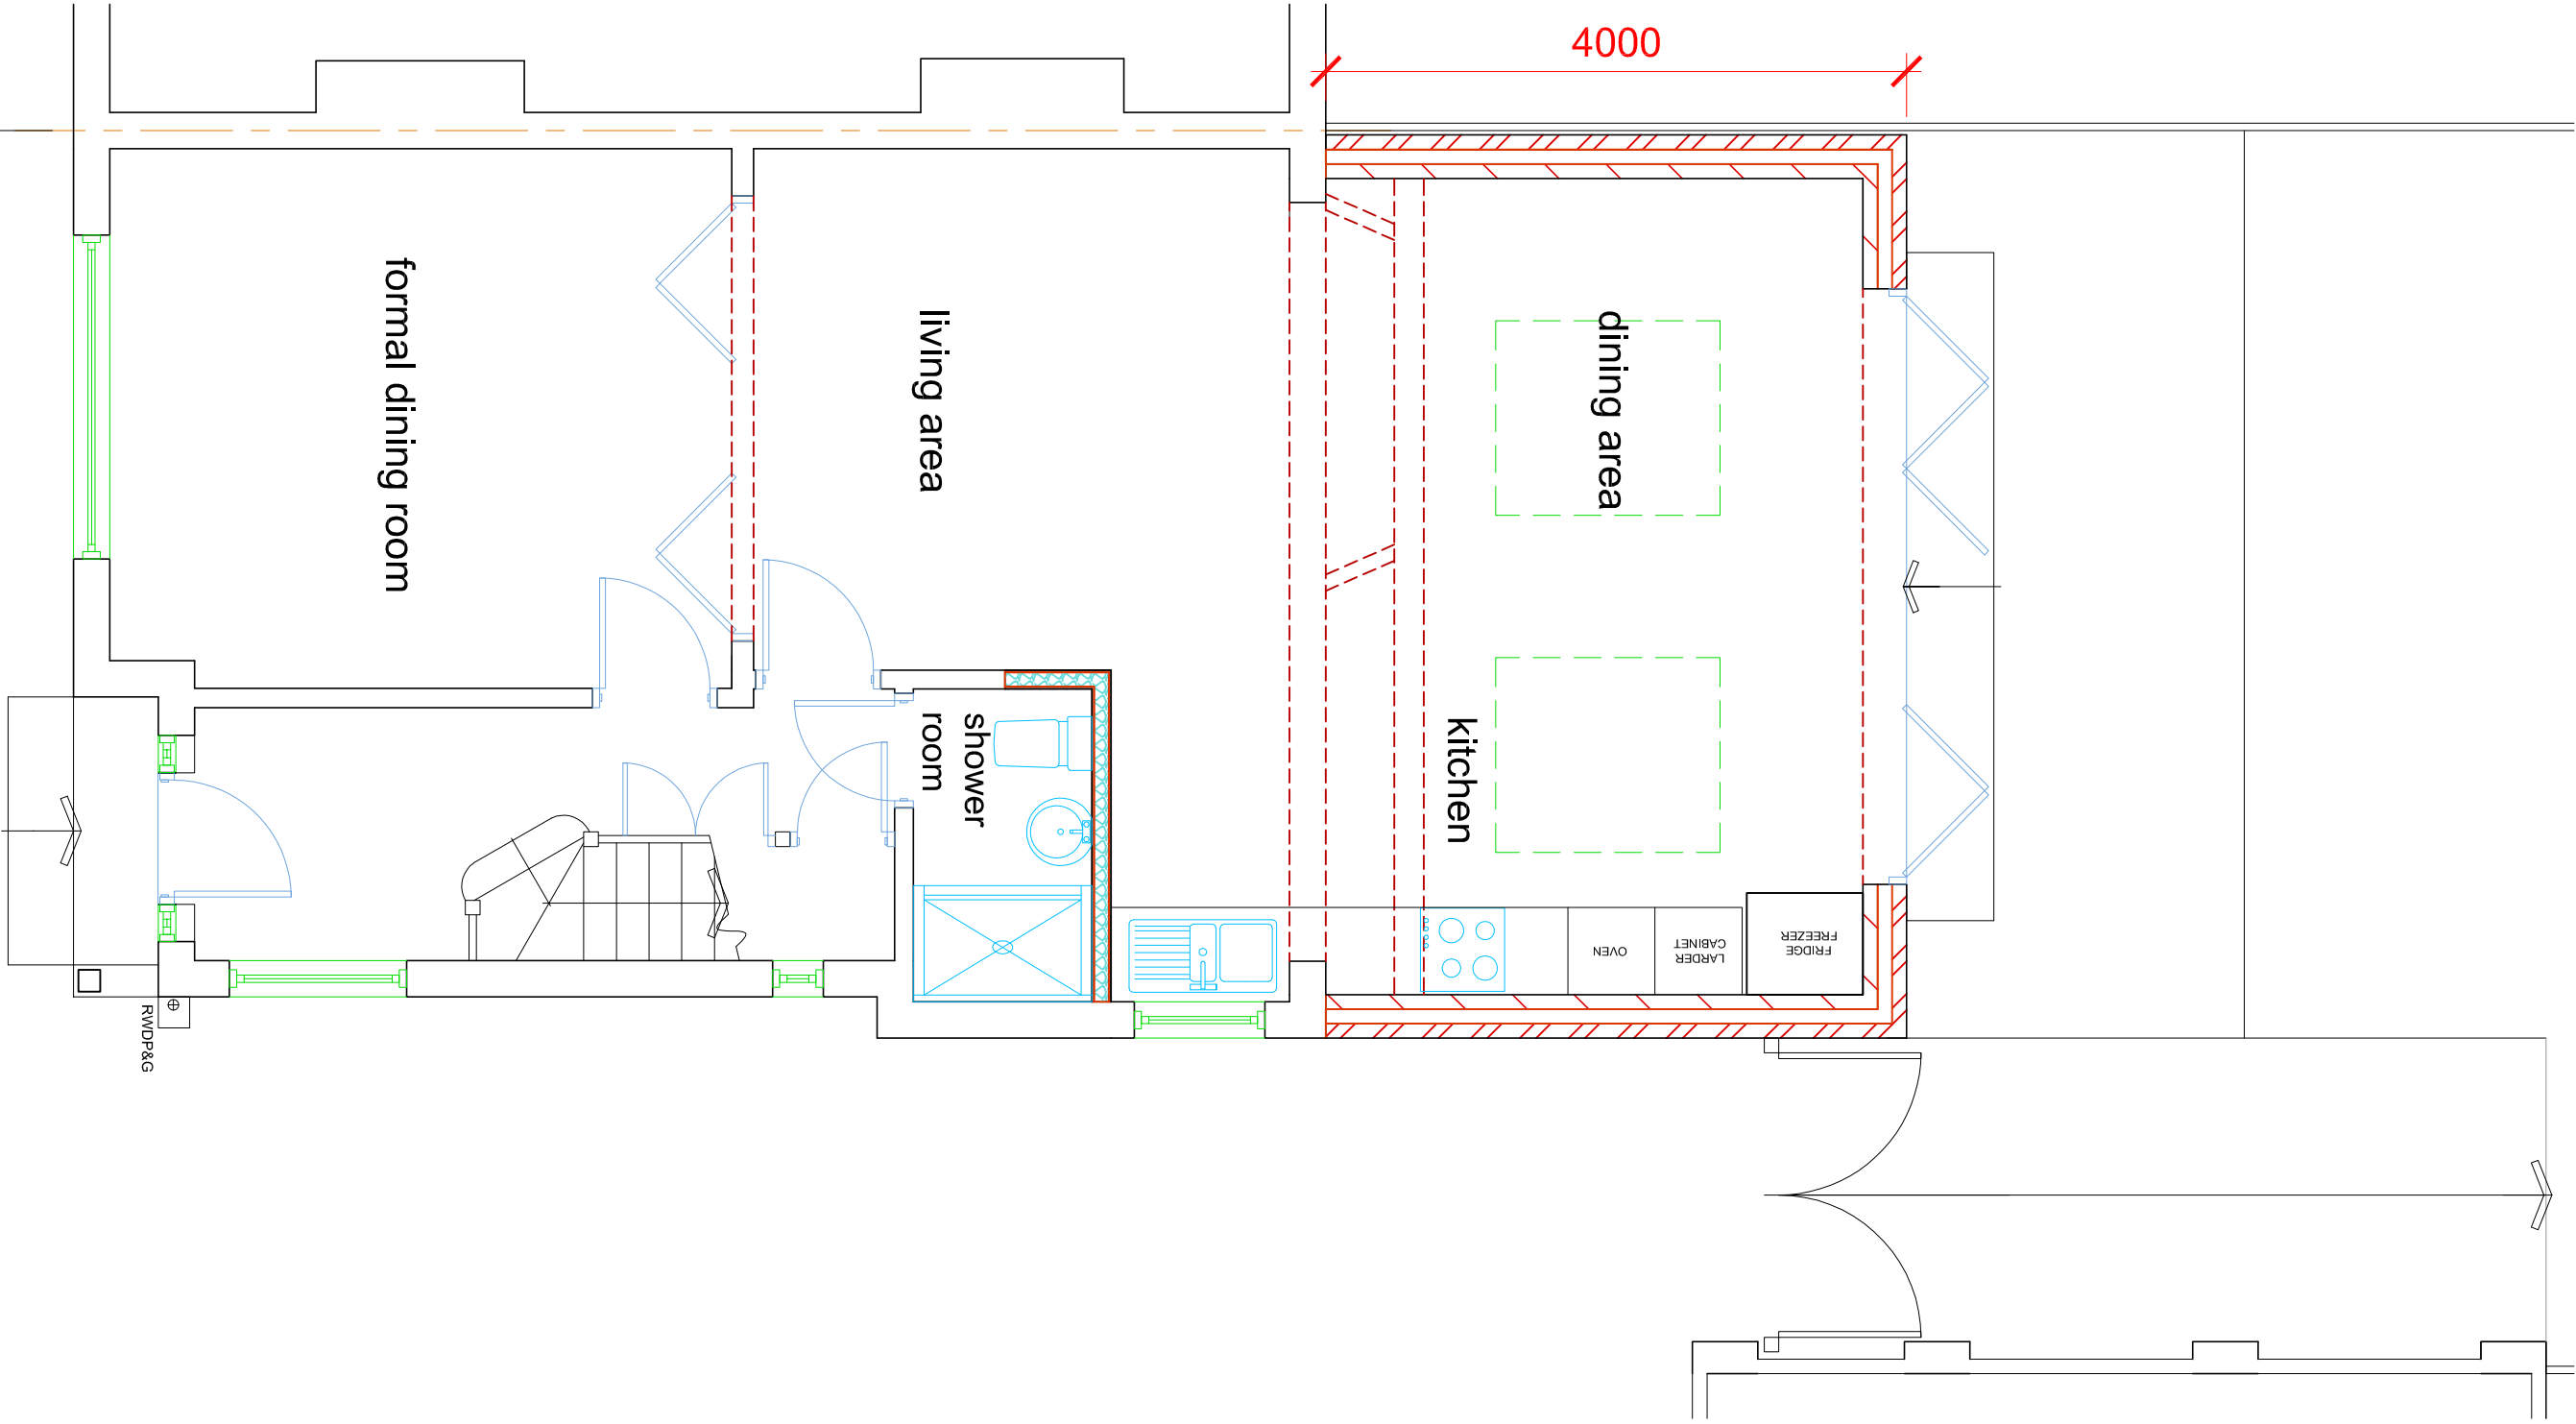

PROPOSED GROUND FLOOR PLAN 1:50

Notes:
All dimensions must be checked on site and not scaled from this drawing

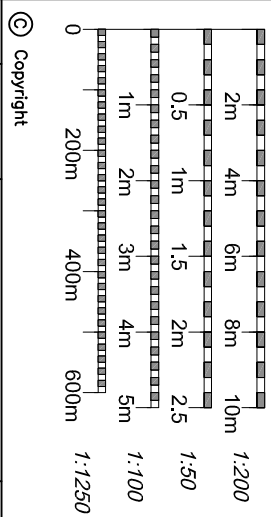

Copyright

Simon Hands and Associates
Chartered Surveyors & Architects
12 Ruslip Road
Greenford
Middlesex
UB6 9DN
email: enquiries@shandsassociates.co.uk

Client
Mr V. Thiagarajan

Job Title
**Extension and Alterations at
13 BEECHWOOD AVENUE
RUSLIP
MIDDLESEX
HA4 6EG**

Drawing Title
**EXISTING AND PROPOSED
PLANS & ELEVATIONS**

Scale
1:50

Paper Size
A1

Date
MAY 2021

Drawn By
NRH

Job No
2021096

Drawn By
01