





PROPOSED Front Elevation  
scale 1:50 @ A1



PROPOSED Rear Elevation  
scale 1:50 @ A1

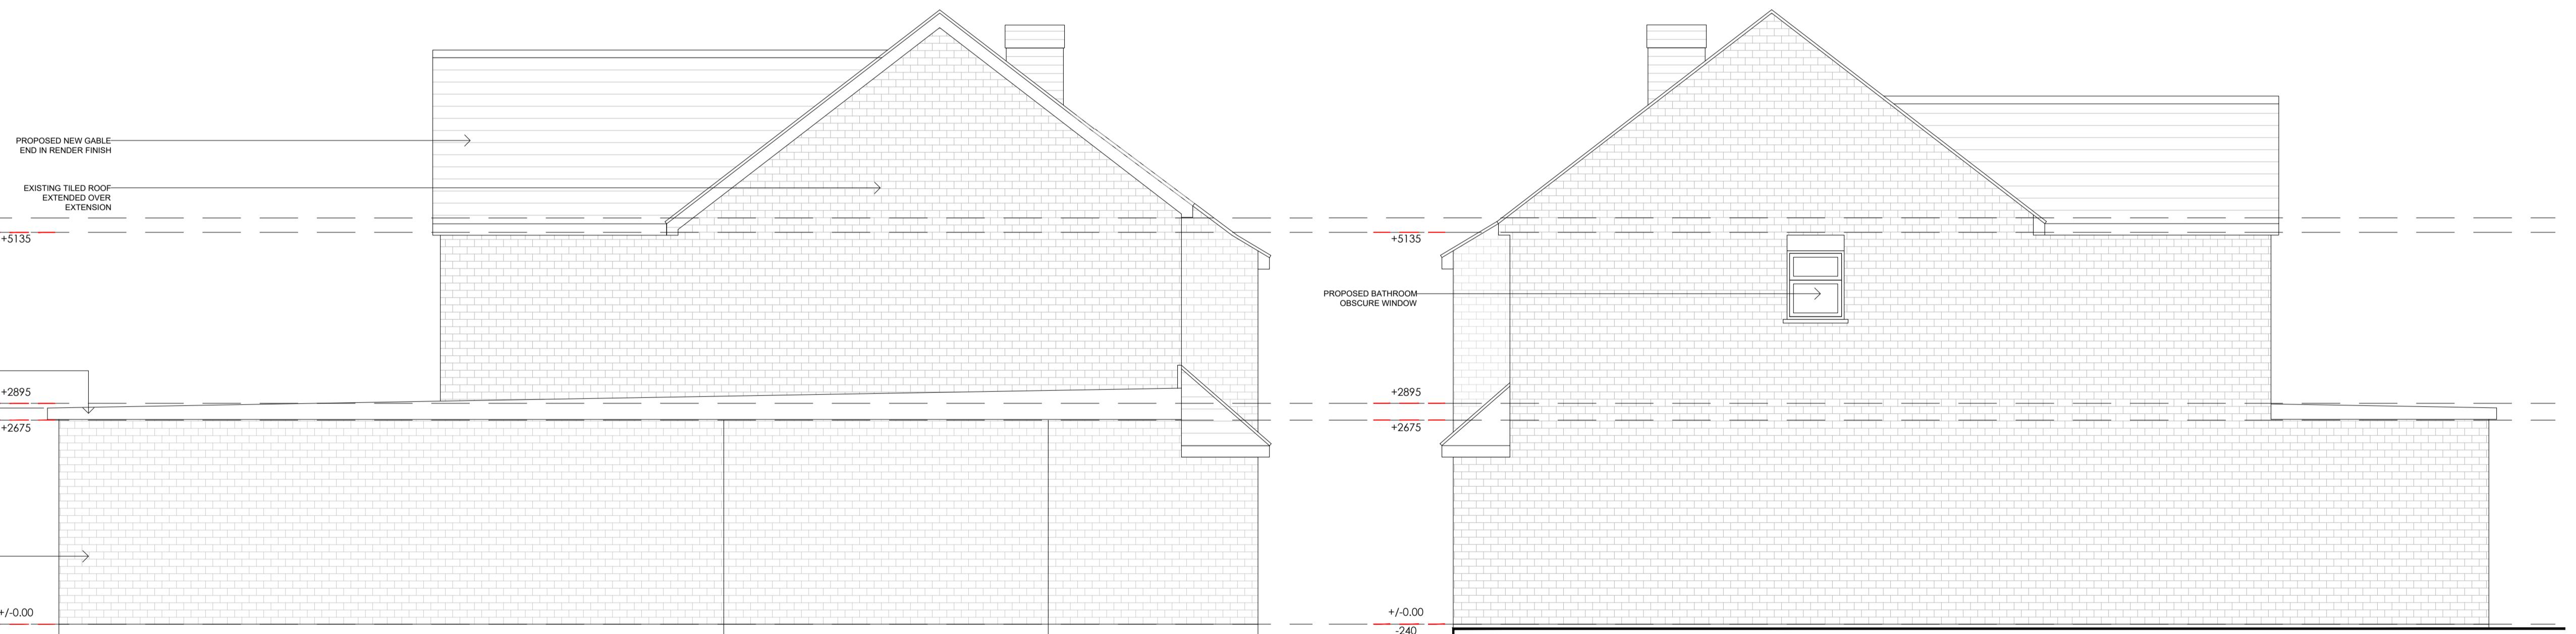

PROPOSED Left Flank Elevation  
scale 1:50 @ A1  
SCALE 1:50  
0m 1 2 5 10

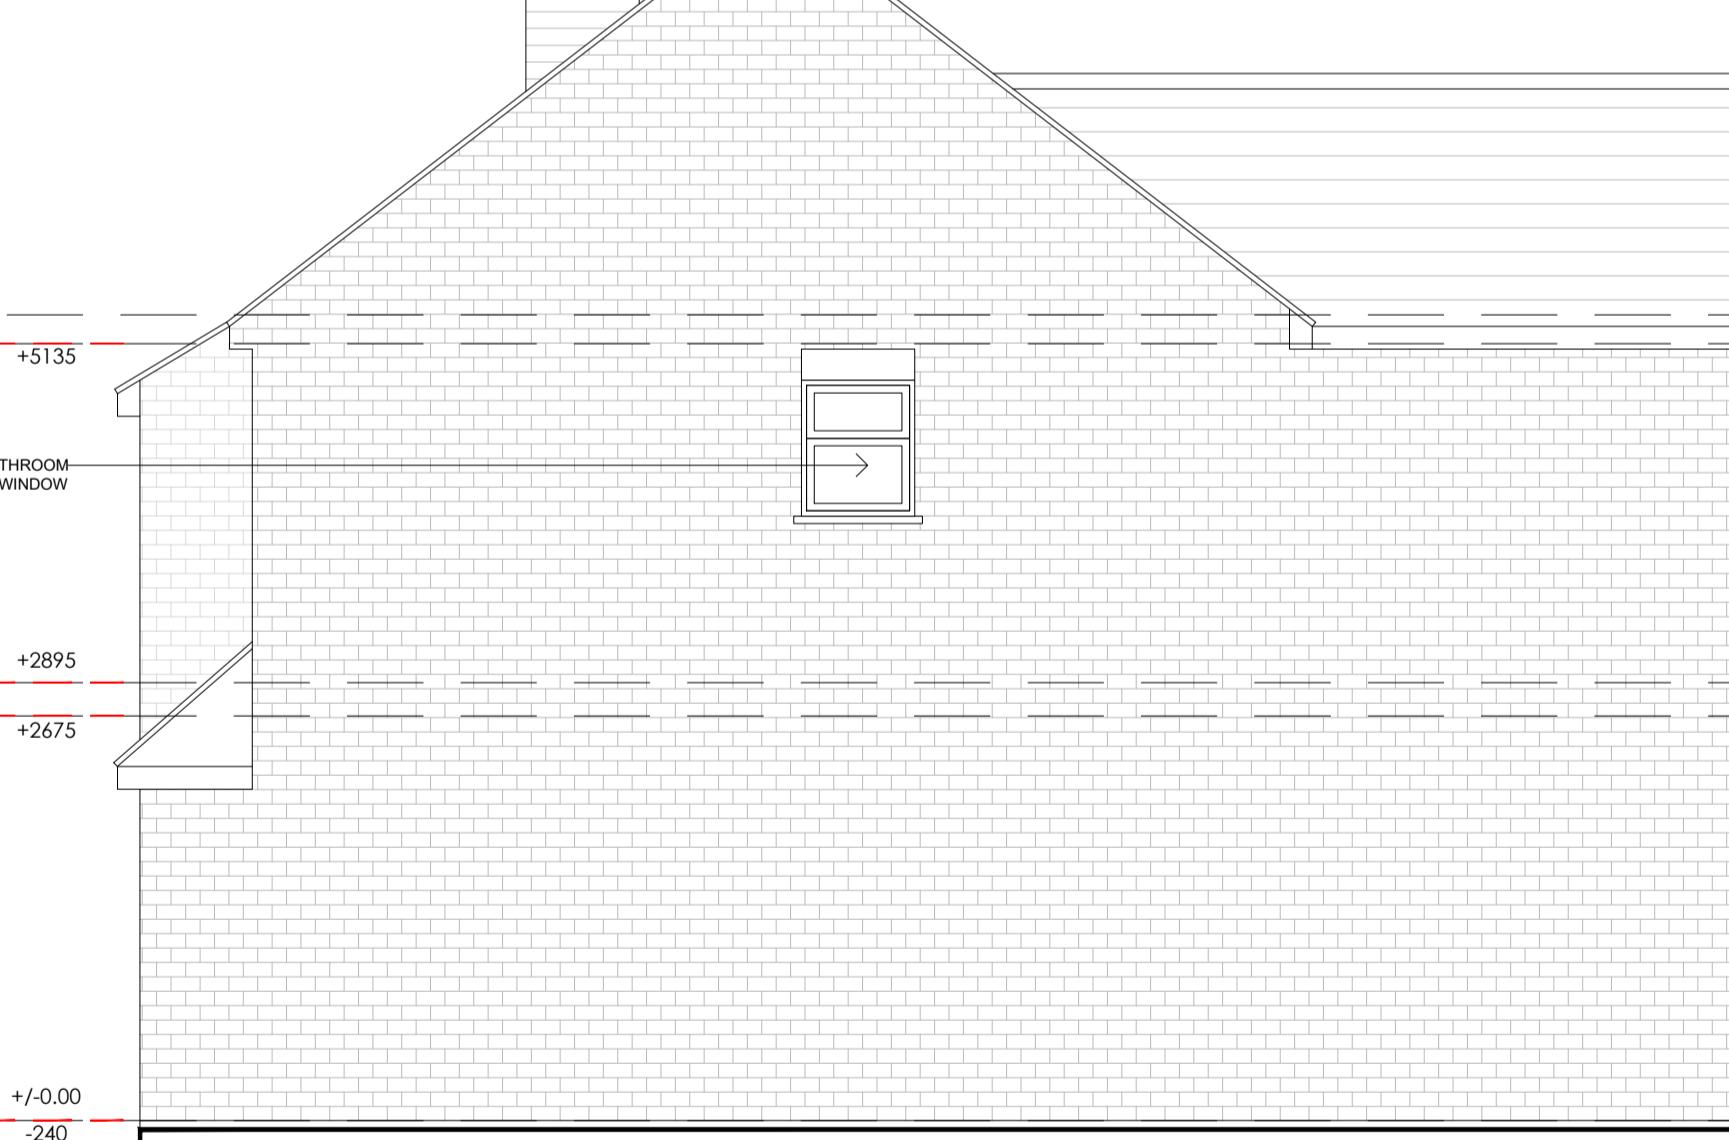

PROPOSED Right Flank Elevation  
scale 1:50 @ A1

B	21-04-25	Amended for HHA
A	03-02-25	Amended following pre - application meeting
Rev	Date	Description
Client		
MR CHEERAG PATEL		
Site	14 GATEHILL ROAD	
	NORTHWOOD	
	HA6 3QD	
Drawing Title		
		PROPOSED ELEVATIONS
Cad File	Sheet Size	Scale
PL01	A1	VAR
Drawn by	Drawing Date	
NP	11-2023	
Drawing No.		Revision
P03		B

APOLLO  
DESIGN STUDIO

DRAWING NOTES:  
ALL ITEMS, NOTES, DIMENSION AND GENERAL DESIGN  
CONTAINED IN THIS DRAWING ARE FOR GUIDANCE PURPOSES ONLY  
NOMINATED BUILDER AND PERSON RESPONSIBLE FOR THE  
PROJECT SHOULD MAKE A THOROUGH CHECK PRIOR TO  
COMMENCEMENT OF WORKS AGAINST THE SITE, DRAINAGE  
SERVICE DRAWINGS, CURRENT BUILDING REGULATIONS, BRITISH  
STANDARDS AND CODES OF PRACTICE. THE CONTRACTOR IS TO  
ALLOW WITHIN THEIR PRICES FOR ALL ITEMS NOT LISTED BUT THAT  
WILL BE REQUIRED TO COMPLETE THE WORK IN ACCORDANCE  
WITH ALL CURRENT LEGISLATION.