


PROPOSED Front Elevation
scale 1:50 @ A1



PROPOSED Rear Elevation
scale 1:50 @ A1

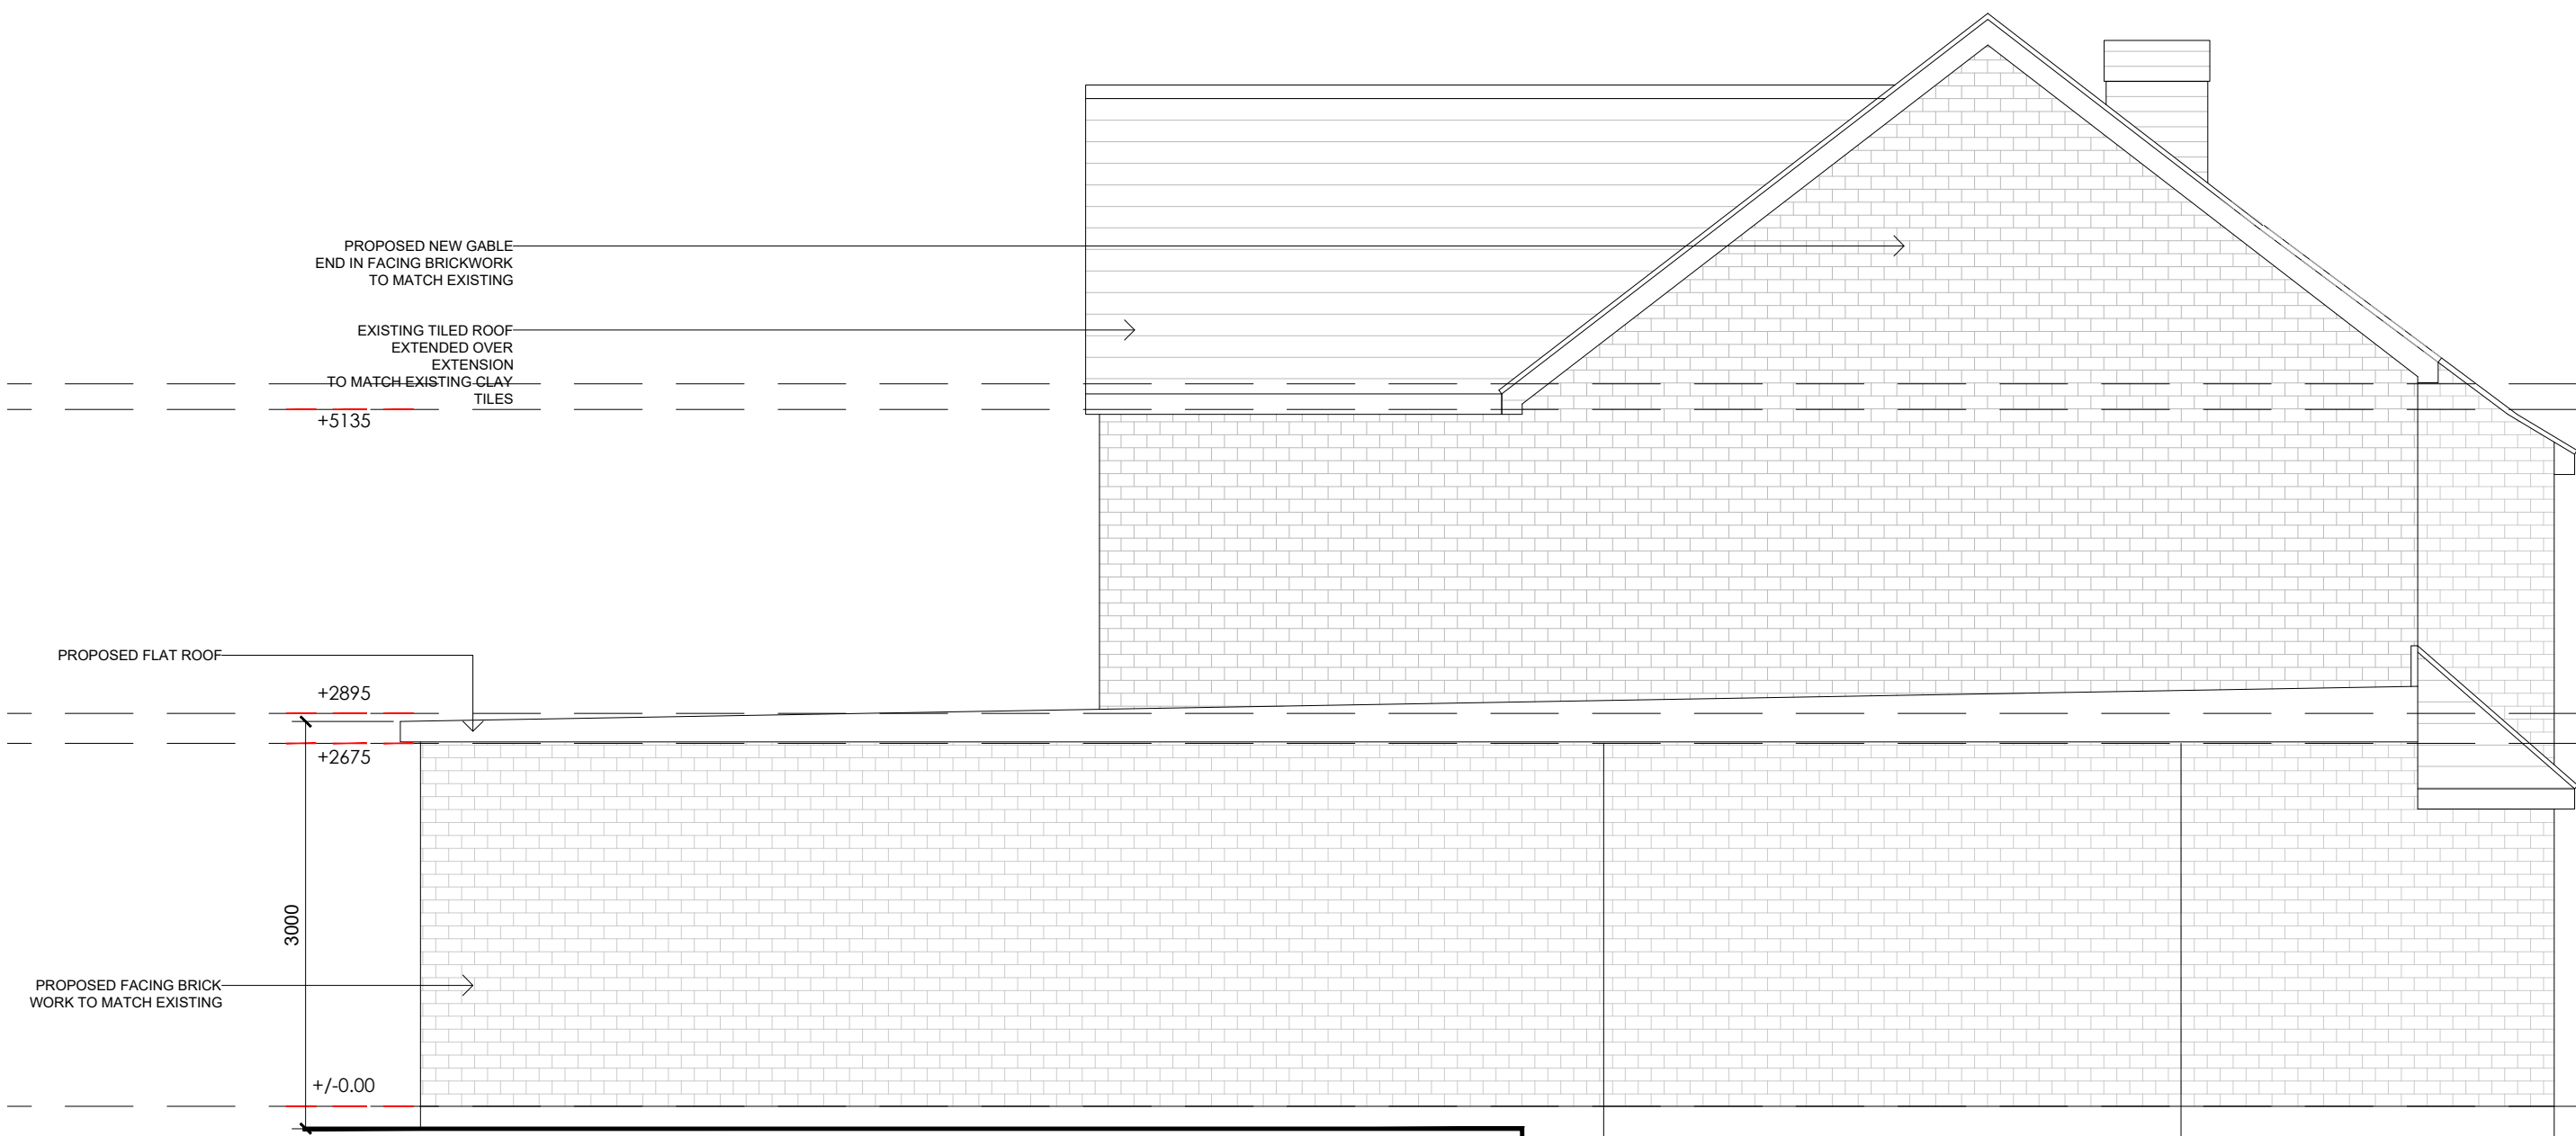

PROPOSED Left Flank Elevation
scale 1:50 @ A1

SCALE 1:50



PROPOSED Right Flank Elevation
scale 1:50 @ A1

Rev	Date	Description
D	20-06-26	Amended as per LPA email
C	18-06-26	Amended as per LPA email
B	21-04-25	Amended for HHA
A	03-02-25	Amended following pre-application meeting

Client
MR CHEERAG PATEL

Site
14 GATEHILL ROAD
NORTHWOOD
HA6 3QD

Drawing Title
PROPOSED ELEVATIONS

Cad File	Sheet Size	Scale
PL01	A1	VAR
Drawn by	Drawing Date	
NP	11-2023	
Drawing No.	Revision	
P03	D	

APOLLO
DESIGNSTUDIO

DRAWING NOTES:
ALL ITEMS, NOTES DIMENSION AND GENERAL DESIGN
CONTAINED IN THIS DRAWING ARE FOR GUIDANCE PURPOSES ONLY.
NOMINATED BUILDER AND PERSON RESPONSIBLE FOR THE
PROJECT SHOULD MAKE A THOROUGH CHECK PRIOR TO
COMMENCEMENT OF WORKS AGAINST THE SITE, DRAINAGE
SERVICE DRAWINGS, CURRENT BUILDING REGULATIONS, BRITISH
STANDARDS AND CODES OF PRACTICE. THE CONTRACTOR IS TO
ALLOW WITHIN THEIR PRICE FOR ALL ITEMS NOT LISTED BUT THAT
WILL BE REQUIRED TO COMPLETE THE WORK IN ACCORDANCE
WITH ALL CURRENT LEGISLATION.