




EXISTING Front Elevation  
scale 1:50 @ A1




EXISTING Rear Elevation  
scale 1:50 @ A1

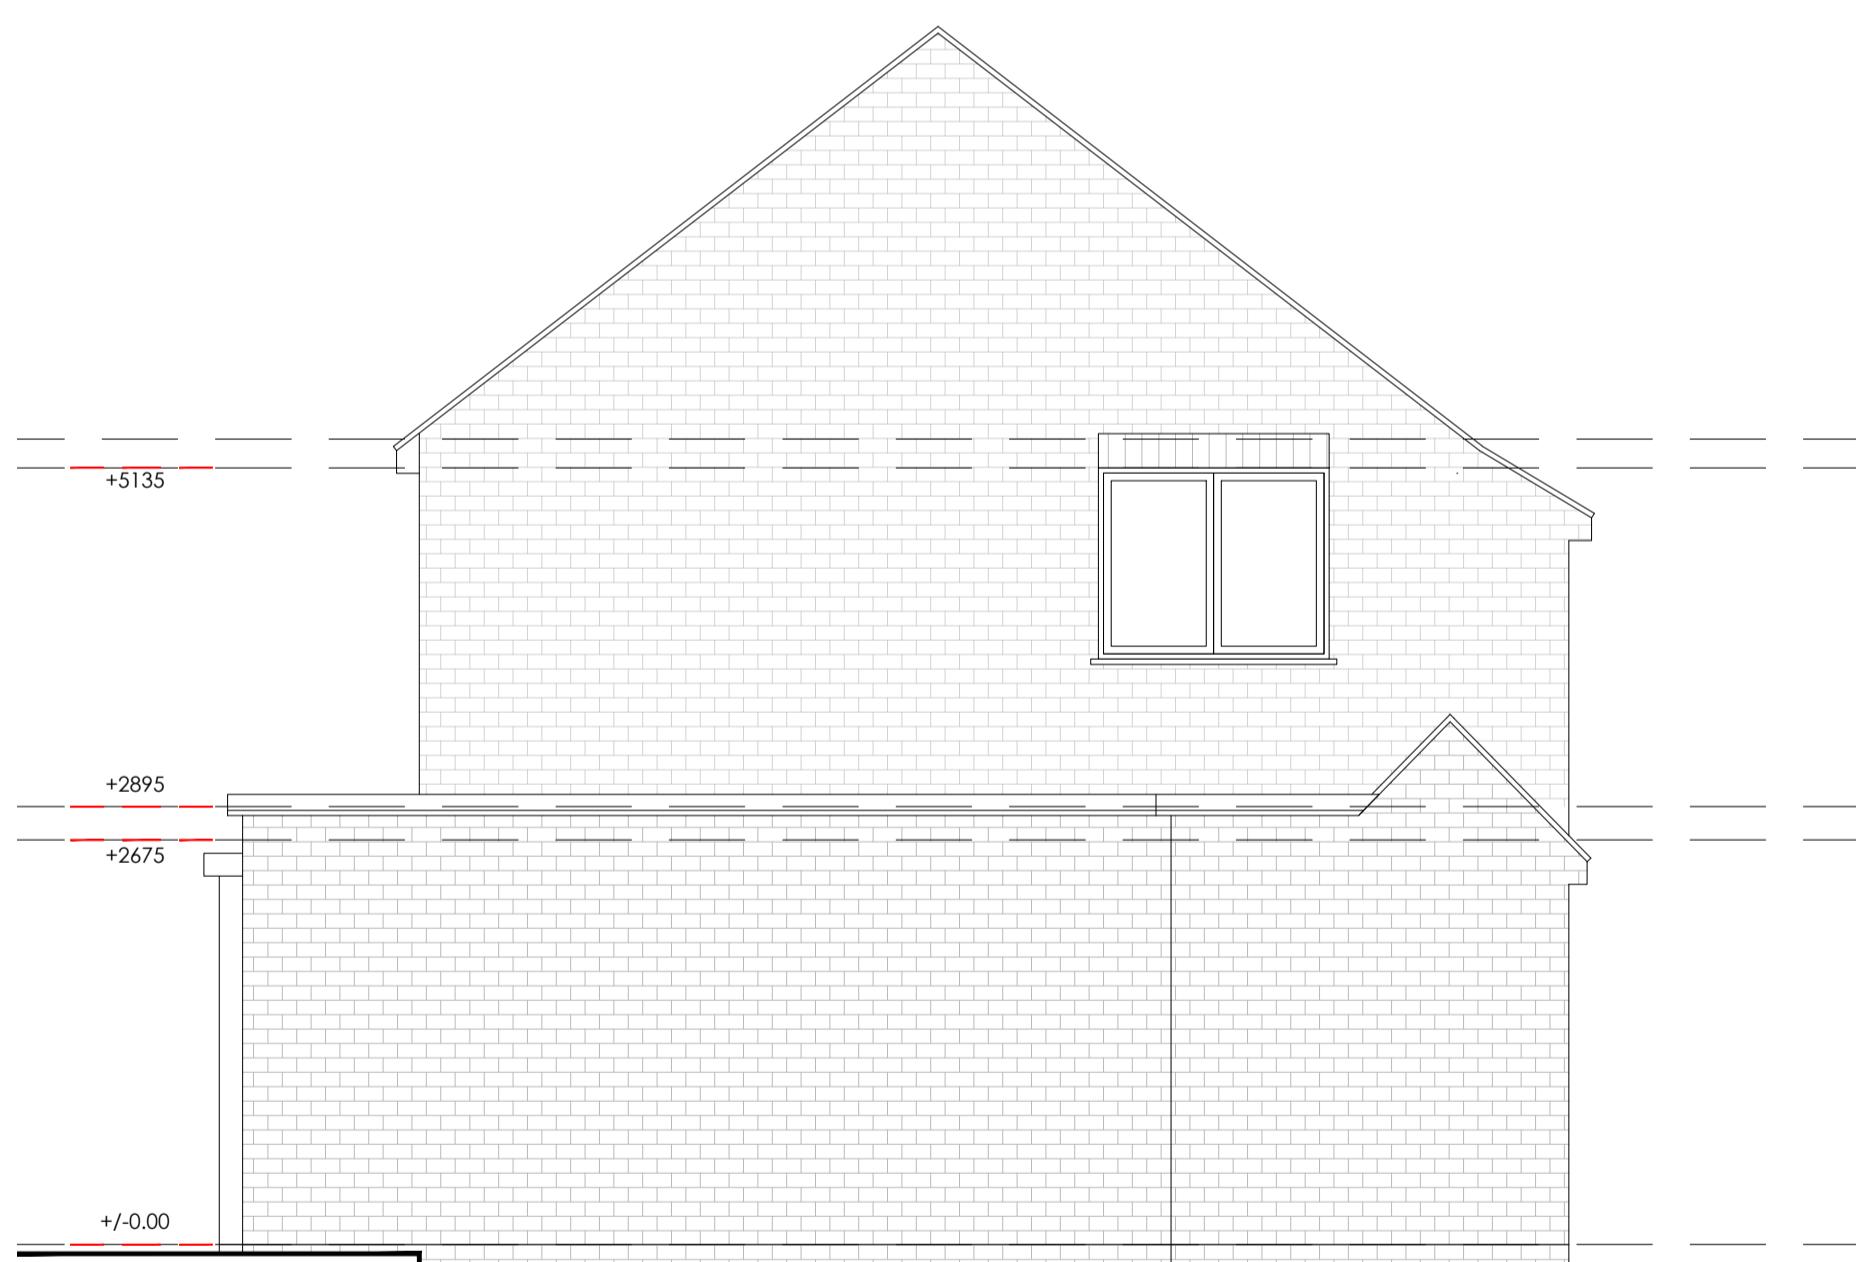

EXISTING Left Flank Elevation  
scale 1:50 @ A1

SCALE 1:50  
0m 1 2 5 10

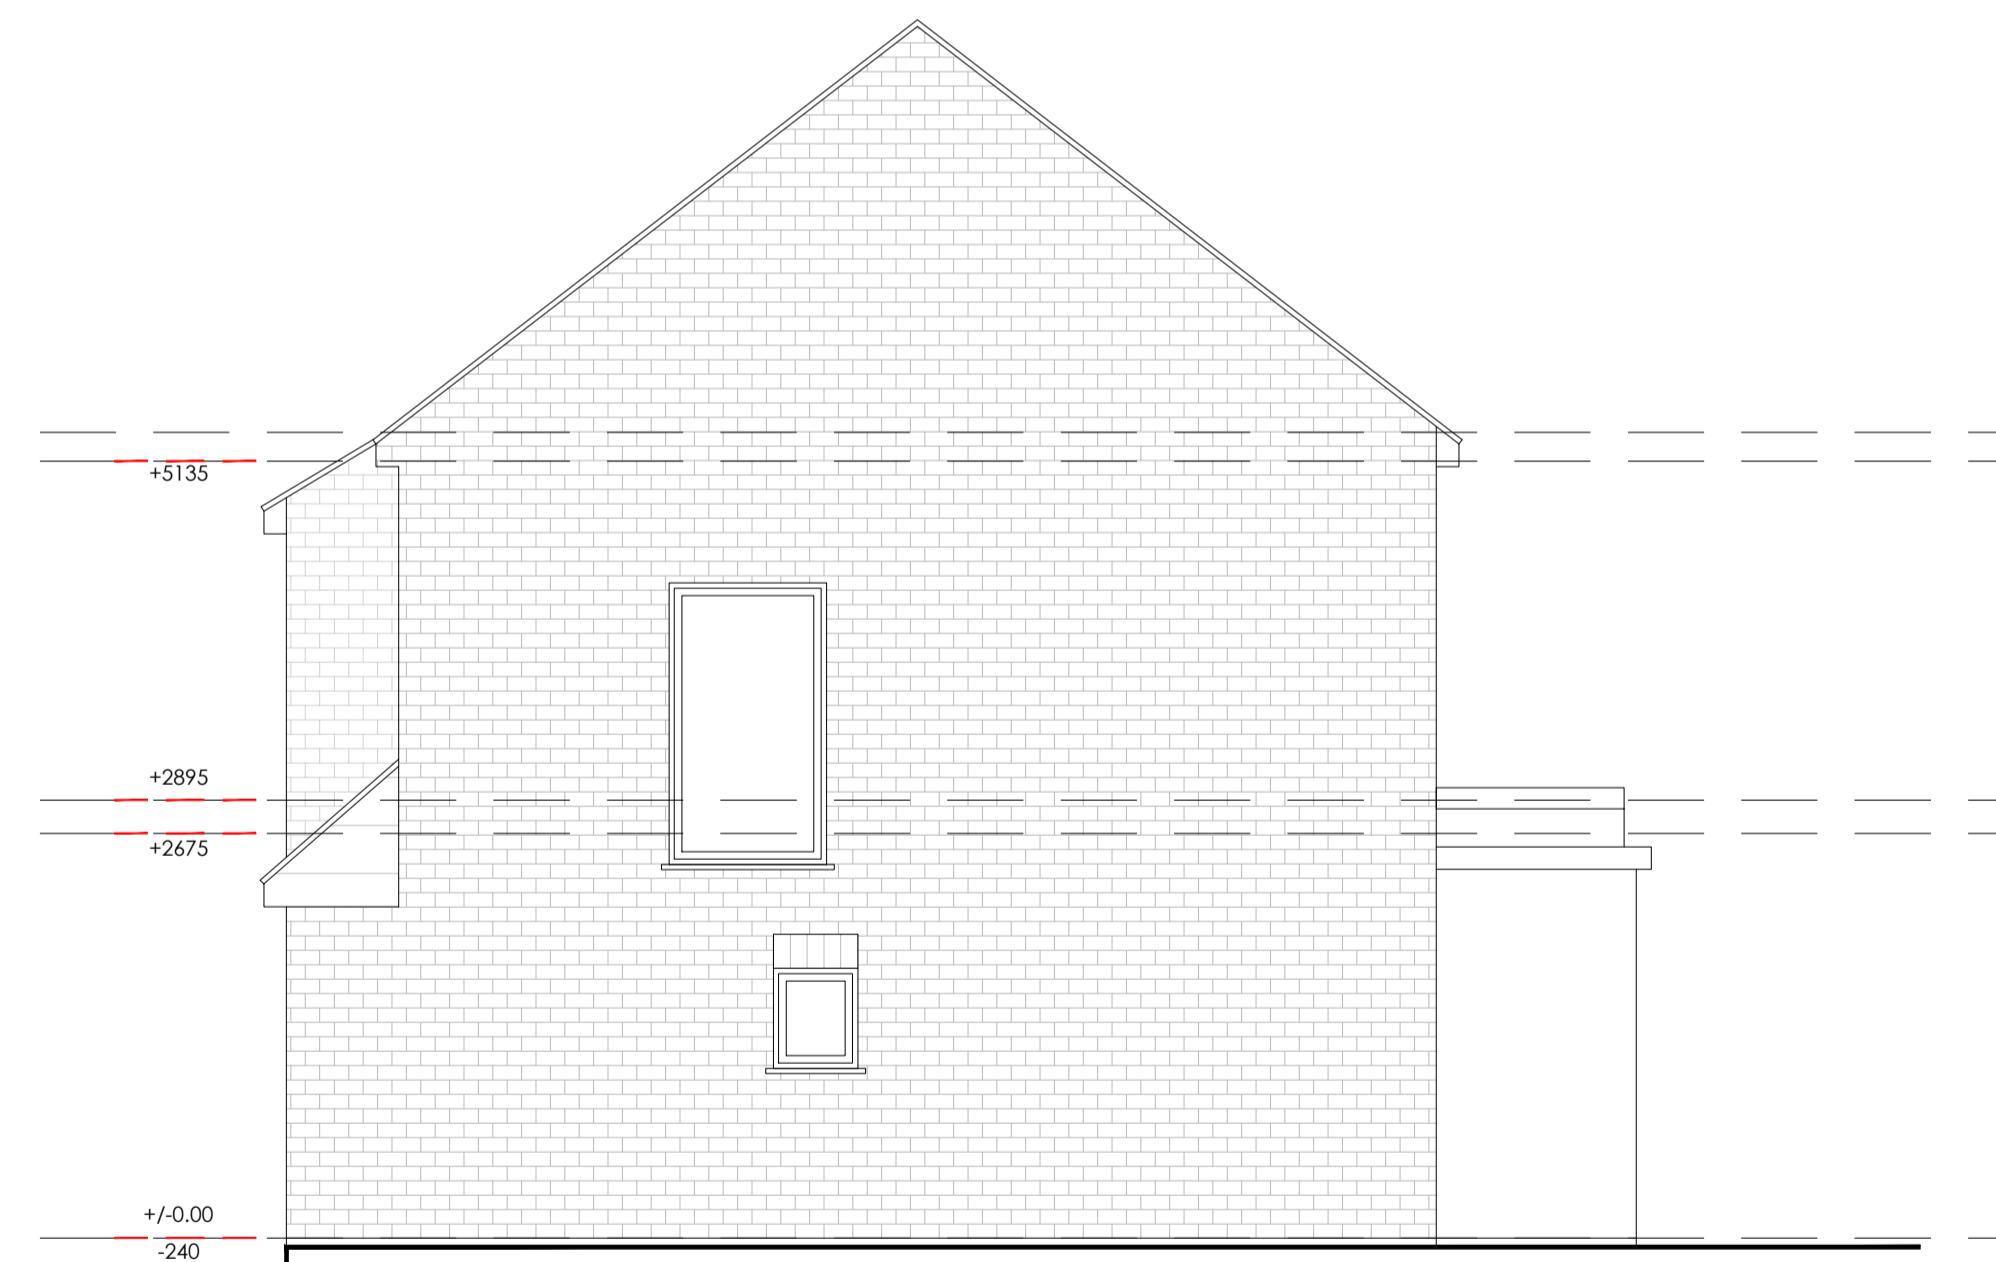

EXISTING Right Flank Elevation  
scale 1:50 @ A1

Rev	Date	Description
Client		MR CHEERAG PATEL
Site		14 GATEHILL ROAD NORTHWOOD HA6 3QD
Drawing Title		EXISTING ELEVATIONS
Cad File	Sheet Size	Scale
PL01	A1	VAR
Drawn by	Drawing Date	
NP	11-2023	
Drawing No.	Revision	
X02		-

**APOLLO**  
DESIGN STUDIO

**DRAWING NOTES:**  
ALL ITEMS, NOTES, DIMENSION AND GENERAL DESIGN  
CONTAINED IN THIS DRAWING ARE FOR GUIDANCE PURPOSES ONLY.  
NOMINATED BUILDER AND PERSON RESPONSIBLE FOR THE  
PROJECT SHOULD MAKE A THOROUGH CHECK PRIOR TO  
COMMENCEMENT OF WORKS AGAINST THE SITE, DRAUGHT  
SERVICE AND CURRENT BUILDING REGULATIONS, WHICH  
STANDARDS AND CODES MAY VARY. THE CONTRACTOR IS TO  
ALLOW WITHIN THEIR PRICE FOR ALL ITEMS NOT LISTED BUT THAT  
WILL BE REQUIRED TO COMPLETE THE WORK IN ACCORDANCE  
WITH ALL CURRENT LEGISLATION.

PLANNING ISSUE