




PROPOSED Front Elevation  
scale 1:50 @ A1




PROPOSED Rear Elevation  
scale 1:50 @ A1

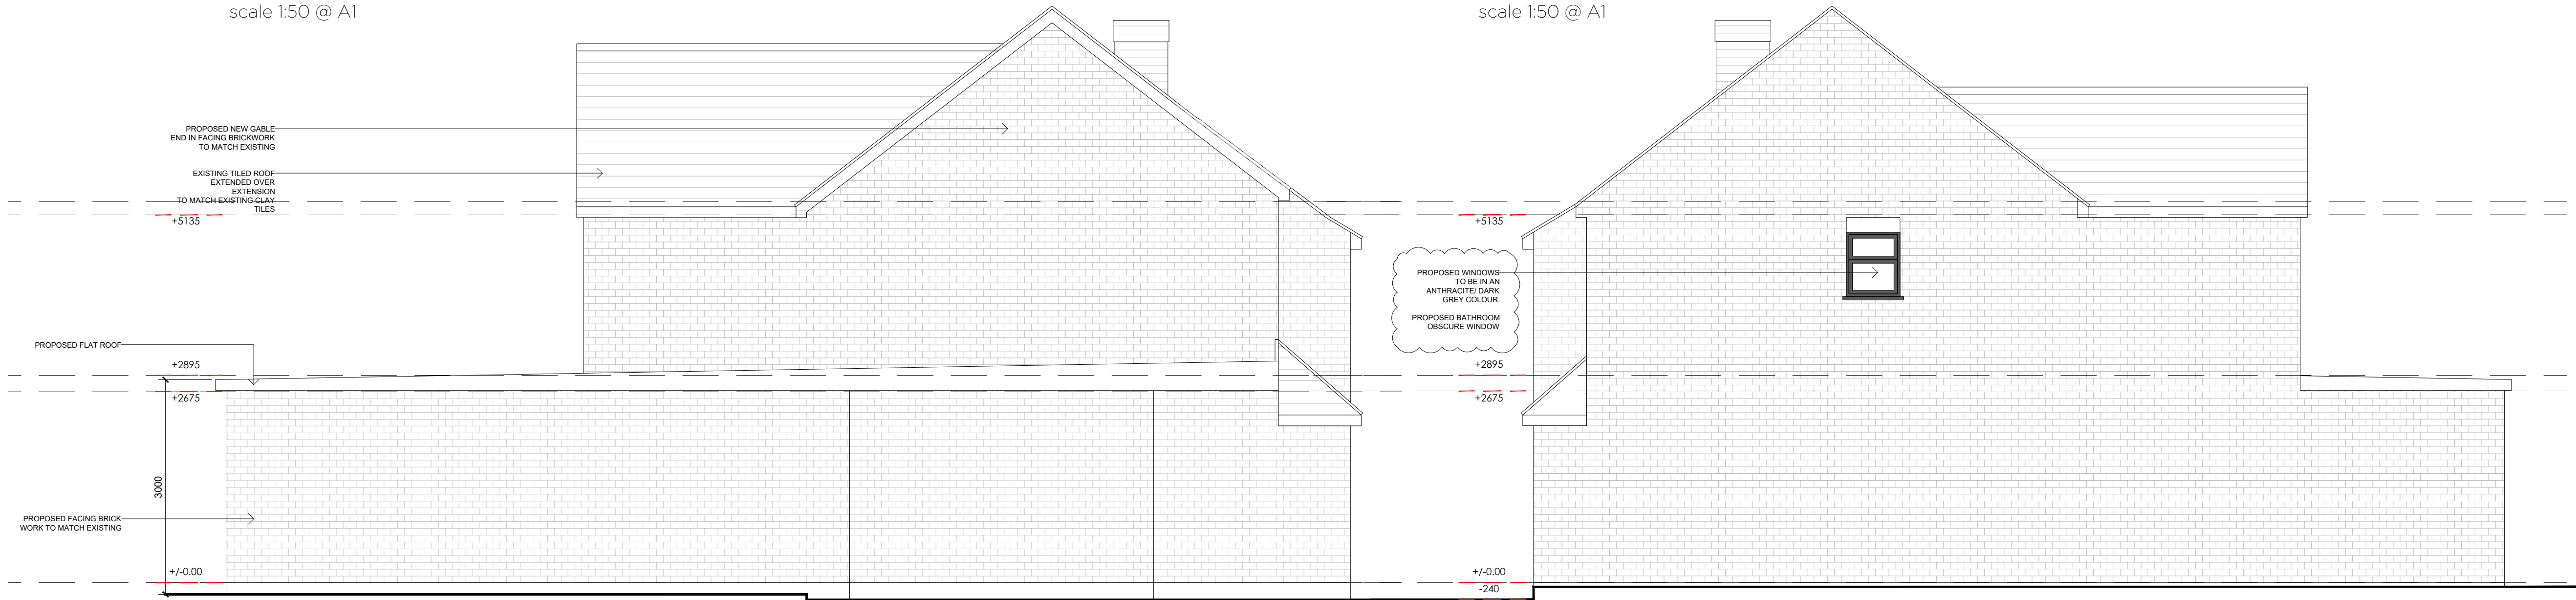

PROPOSED Left Flank Elevation  
scale 1:50 @ A1

SCALE 1:50

 

PROPOSED Right Flank Elevation  
scale 1:50 @ A1

BELOW ARE REFERENCES OF EXISTING HOUSES ON GATESHILL ROAD WITH BRICKWORK AND BLACK WINDOWS FOR REFERENCE:



REF 01 - 9 GATESHILL ROAD



REF 02 - 23 GATESHILL ROAD



REF 03 - 26 GATESHILL ROAD



REF 04 - 38 GATESHILL ROAD

|                  |          |                                             |
|------------------|----------|---------------------------------------------|
| E                | 21-08-26 | Windows amended for NMA                     |
| D                | 20-06-26 | Amended as per LPA email                    |
| C                | 18-06-26 | Amended as per LPA email                    |
| B                | 21-04-25 | Amended for HHA                             |
| A                | 03-02-25 | Amended following pre - application meeting |
| Rev              | Date     | Description                                 |
| Client           |          |                                             |
| MR CHEERAG PATEL |          |                                             |

Site  
14 GATEHILL ROAD  
NORTHWOOD  
HA6 3QD  
Drawing Title  
PROPOSED ELEVATIONS

|             |              |       |
|-------------|--------------|-------|
| Cad File    | Sheet Size   | Scale |
| PL01        | A1           | VAR   |
| Drawn by    | Drawing Date |       |
| NP          | 12-2024      |       |
| Drawing No. | Revision     |       |
| P03         | E            |       |

APOLLO  
DESIGNSTUDIO

DRAWING NOTES:  
ALL ITEMS, NOTES DIMENSION AND GENERAL DESIGN  
CONTAINED IN THIS DRAWING ARE FOR GUIDANCE PURPOSES ONLY.  
NOMINATED BUILDER AND PERSON RESPONSIBLE FOR THE  
PROJECT SHOULD MAKE A THOROUGH CHECK PRIOR TO  
COMMENCEMENT OF WORKS AGAINST THE SITE, DRAINAGE  
SERVICE DRAWINGS, CURRENT BUILDING REGULATIONS, BRITISH  
STANDARDS AND CODES OF PRACTICE. THE CONTRACTOR IS TO  
ALLOW WITHIN THEIR PRICE FOR ALL ITEMS NOT LISTED BUT THAT  
WILL BE REQUIRED TO COMPLETE THE WORK IN ACCORDANCE  
WITH ALL CURRENT LEGISLATION.

PLANNING ISSUE