



PROPOSED First Floor Plan
scale 1:50 @ A1

SCALE 1:50
0m 1 2 5 10

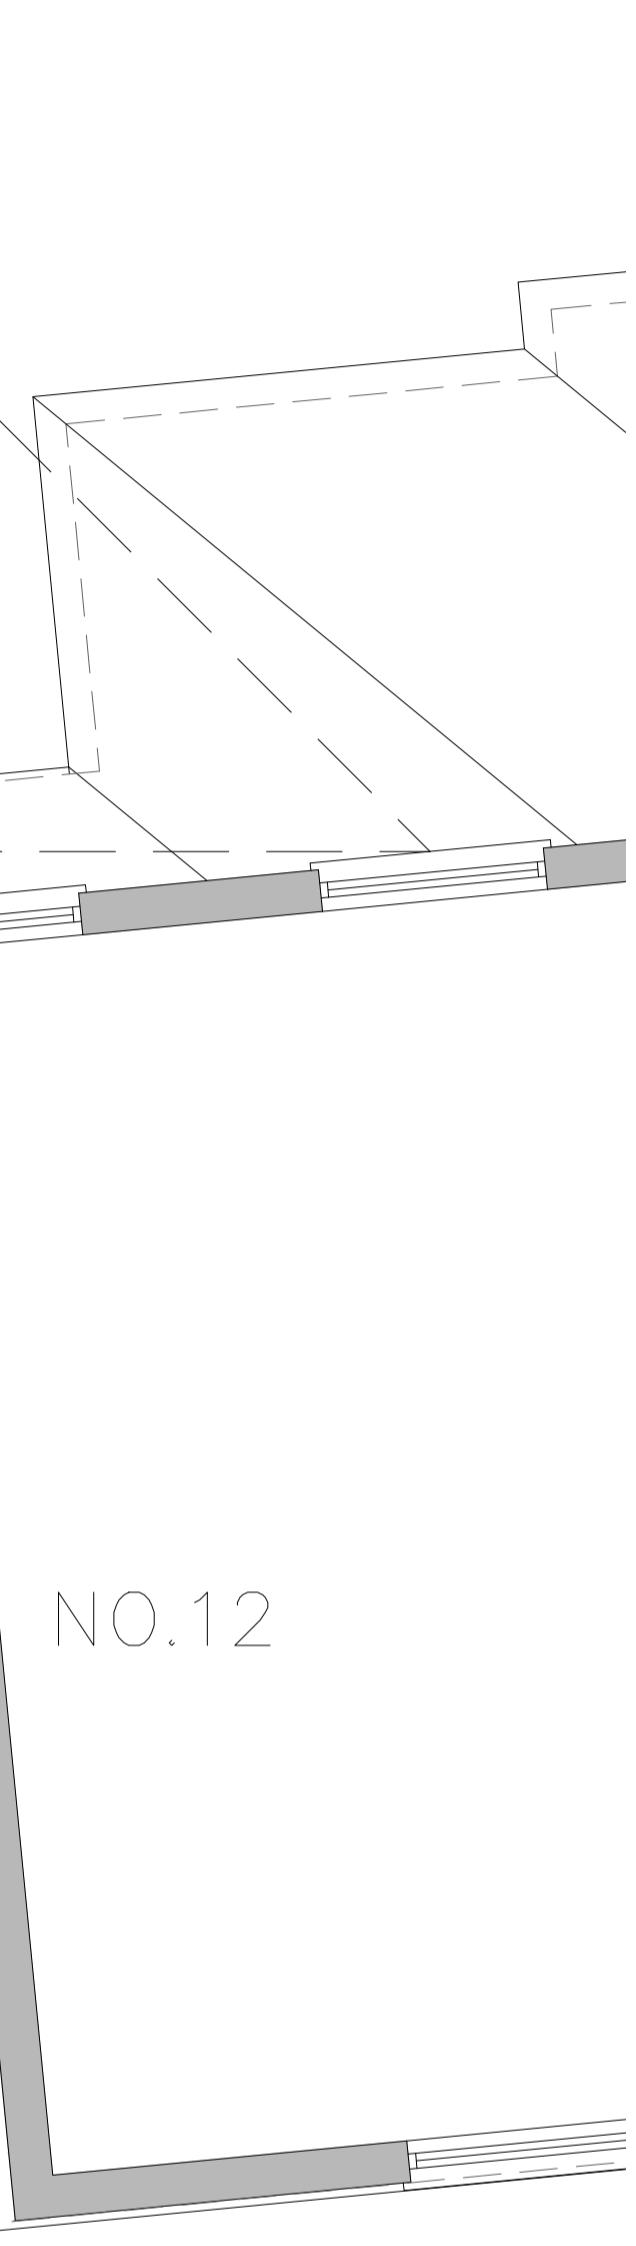

PROPOSED First Floor Plan
scale 1:50 @ A1

SCALE 1:50
0m 1 2 5 10

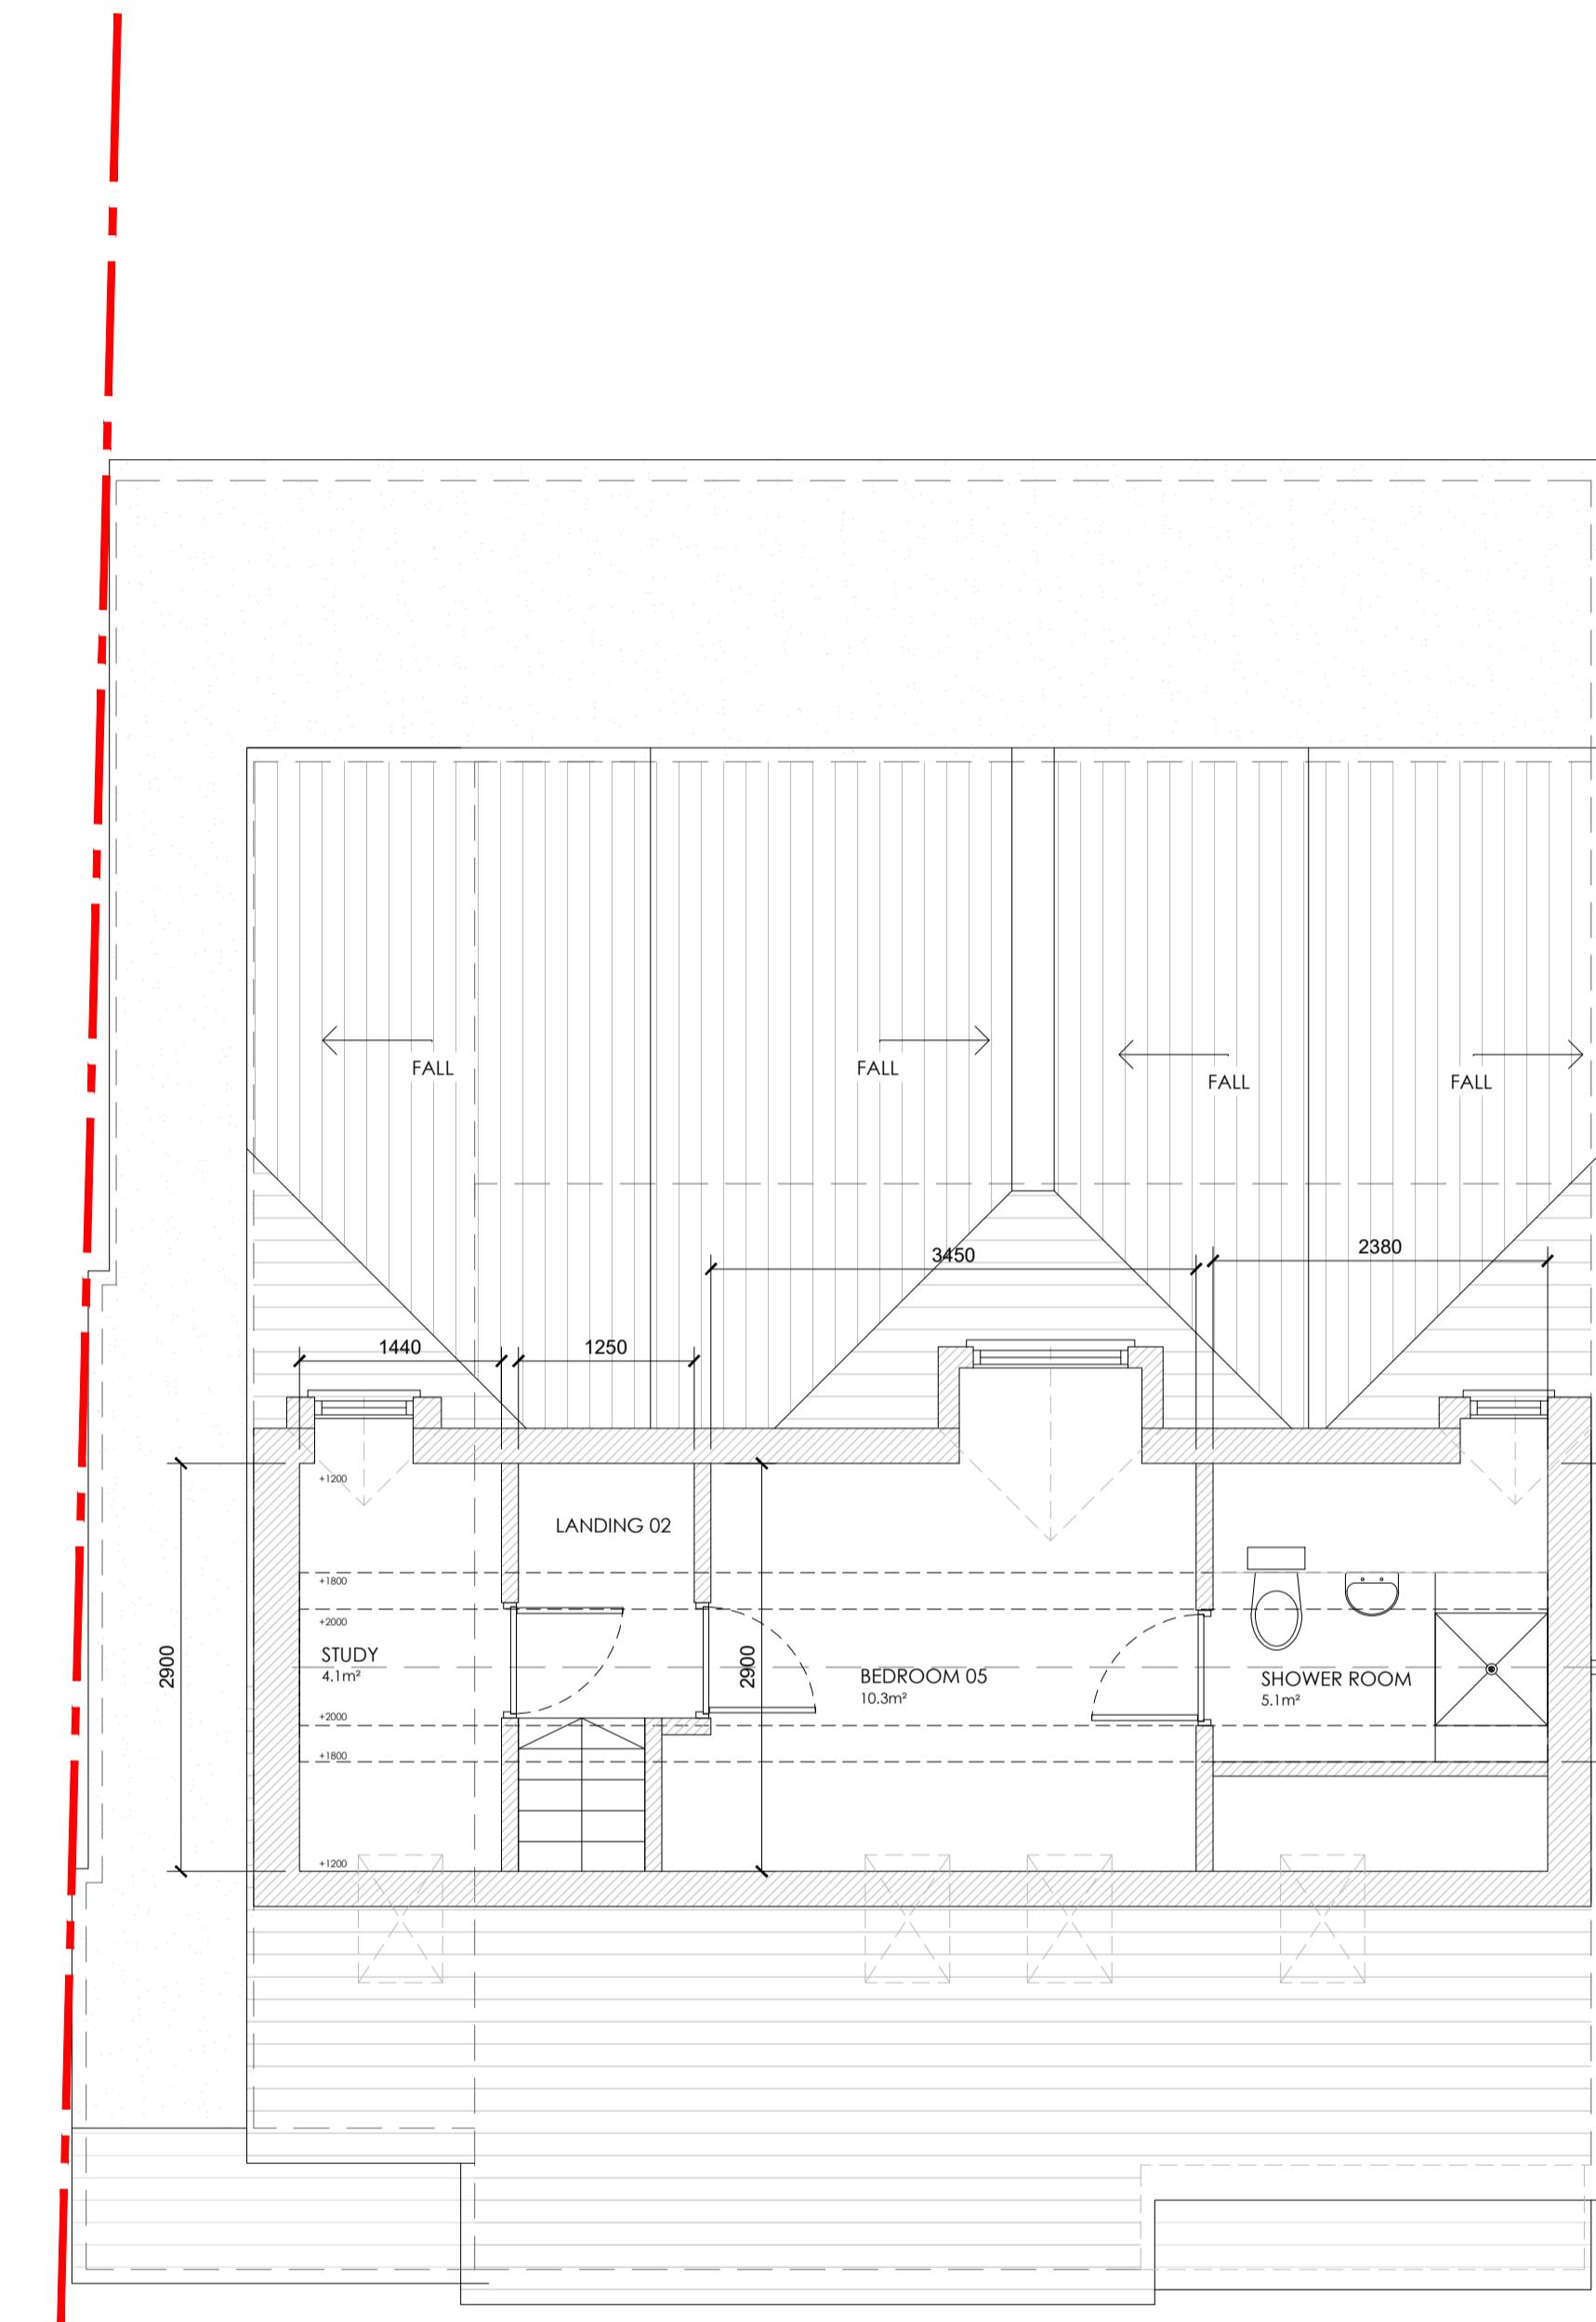

Rev Date Description
Client
MR CHEERAG PATEL

Site
14 GATEHILL ROAD
NORTHWOOD
HA6 3QD

Drawing Title
PROPOSED FIRST FLOOR AND SECOND FLOOR PLAN

Cad File Sheet Size Scale
PL01 A1 VAR
Drawn by Drawing Date
NP 11-2023
Drawing No. Revision
P06 -

APOLLO
DESIGN STUDIO

DRAWING NOTES:
ALL ITEMS, NOTES, DIMENSION AND GENERAL DESIGN
CONTAINED IN THIS DRAWING ARE FOR GUIDANCE PURPOSE
NOMINATED BUILDER AND PERSON RESPONSIBLE FOR
PROJECT SHOULD MAKE A THOROUGH CHECK PRIOR
COMMENCEMENT OF WORKS AGAINST THE SITE, DRAIN
SERVICE DRAWINGS, CURRENT BUILDING REGULATIONS, B
STANDARDS AND OTHER APPLICABLE REGULATIONS AND
ALLOW WITHIN THEIR PRICE FOR ALL ITEMS NOT LISTED BU
WILL BE REQUIRED TO COMPLETE THE WORK IN ACCORD
WITH ALL CURRENT LEGISLATION.

PLANNING ISSUE