

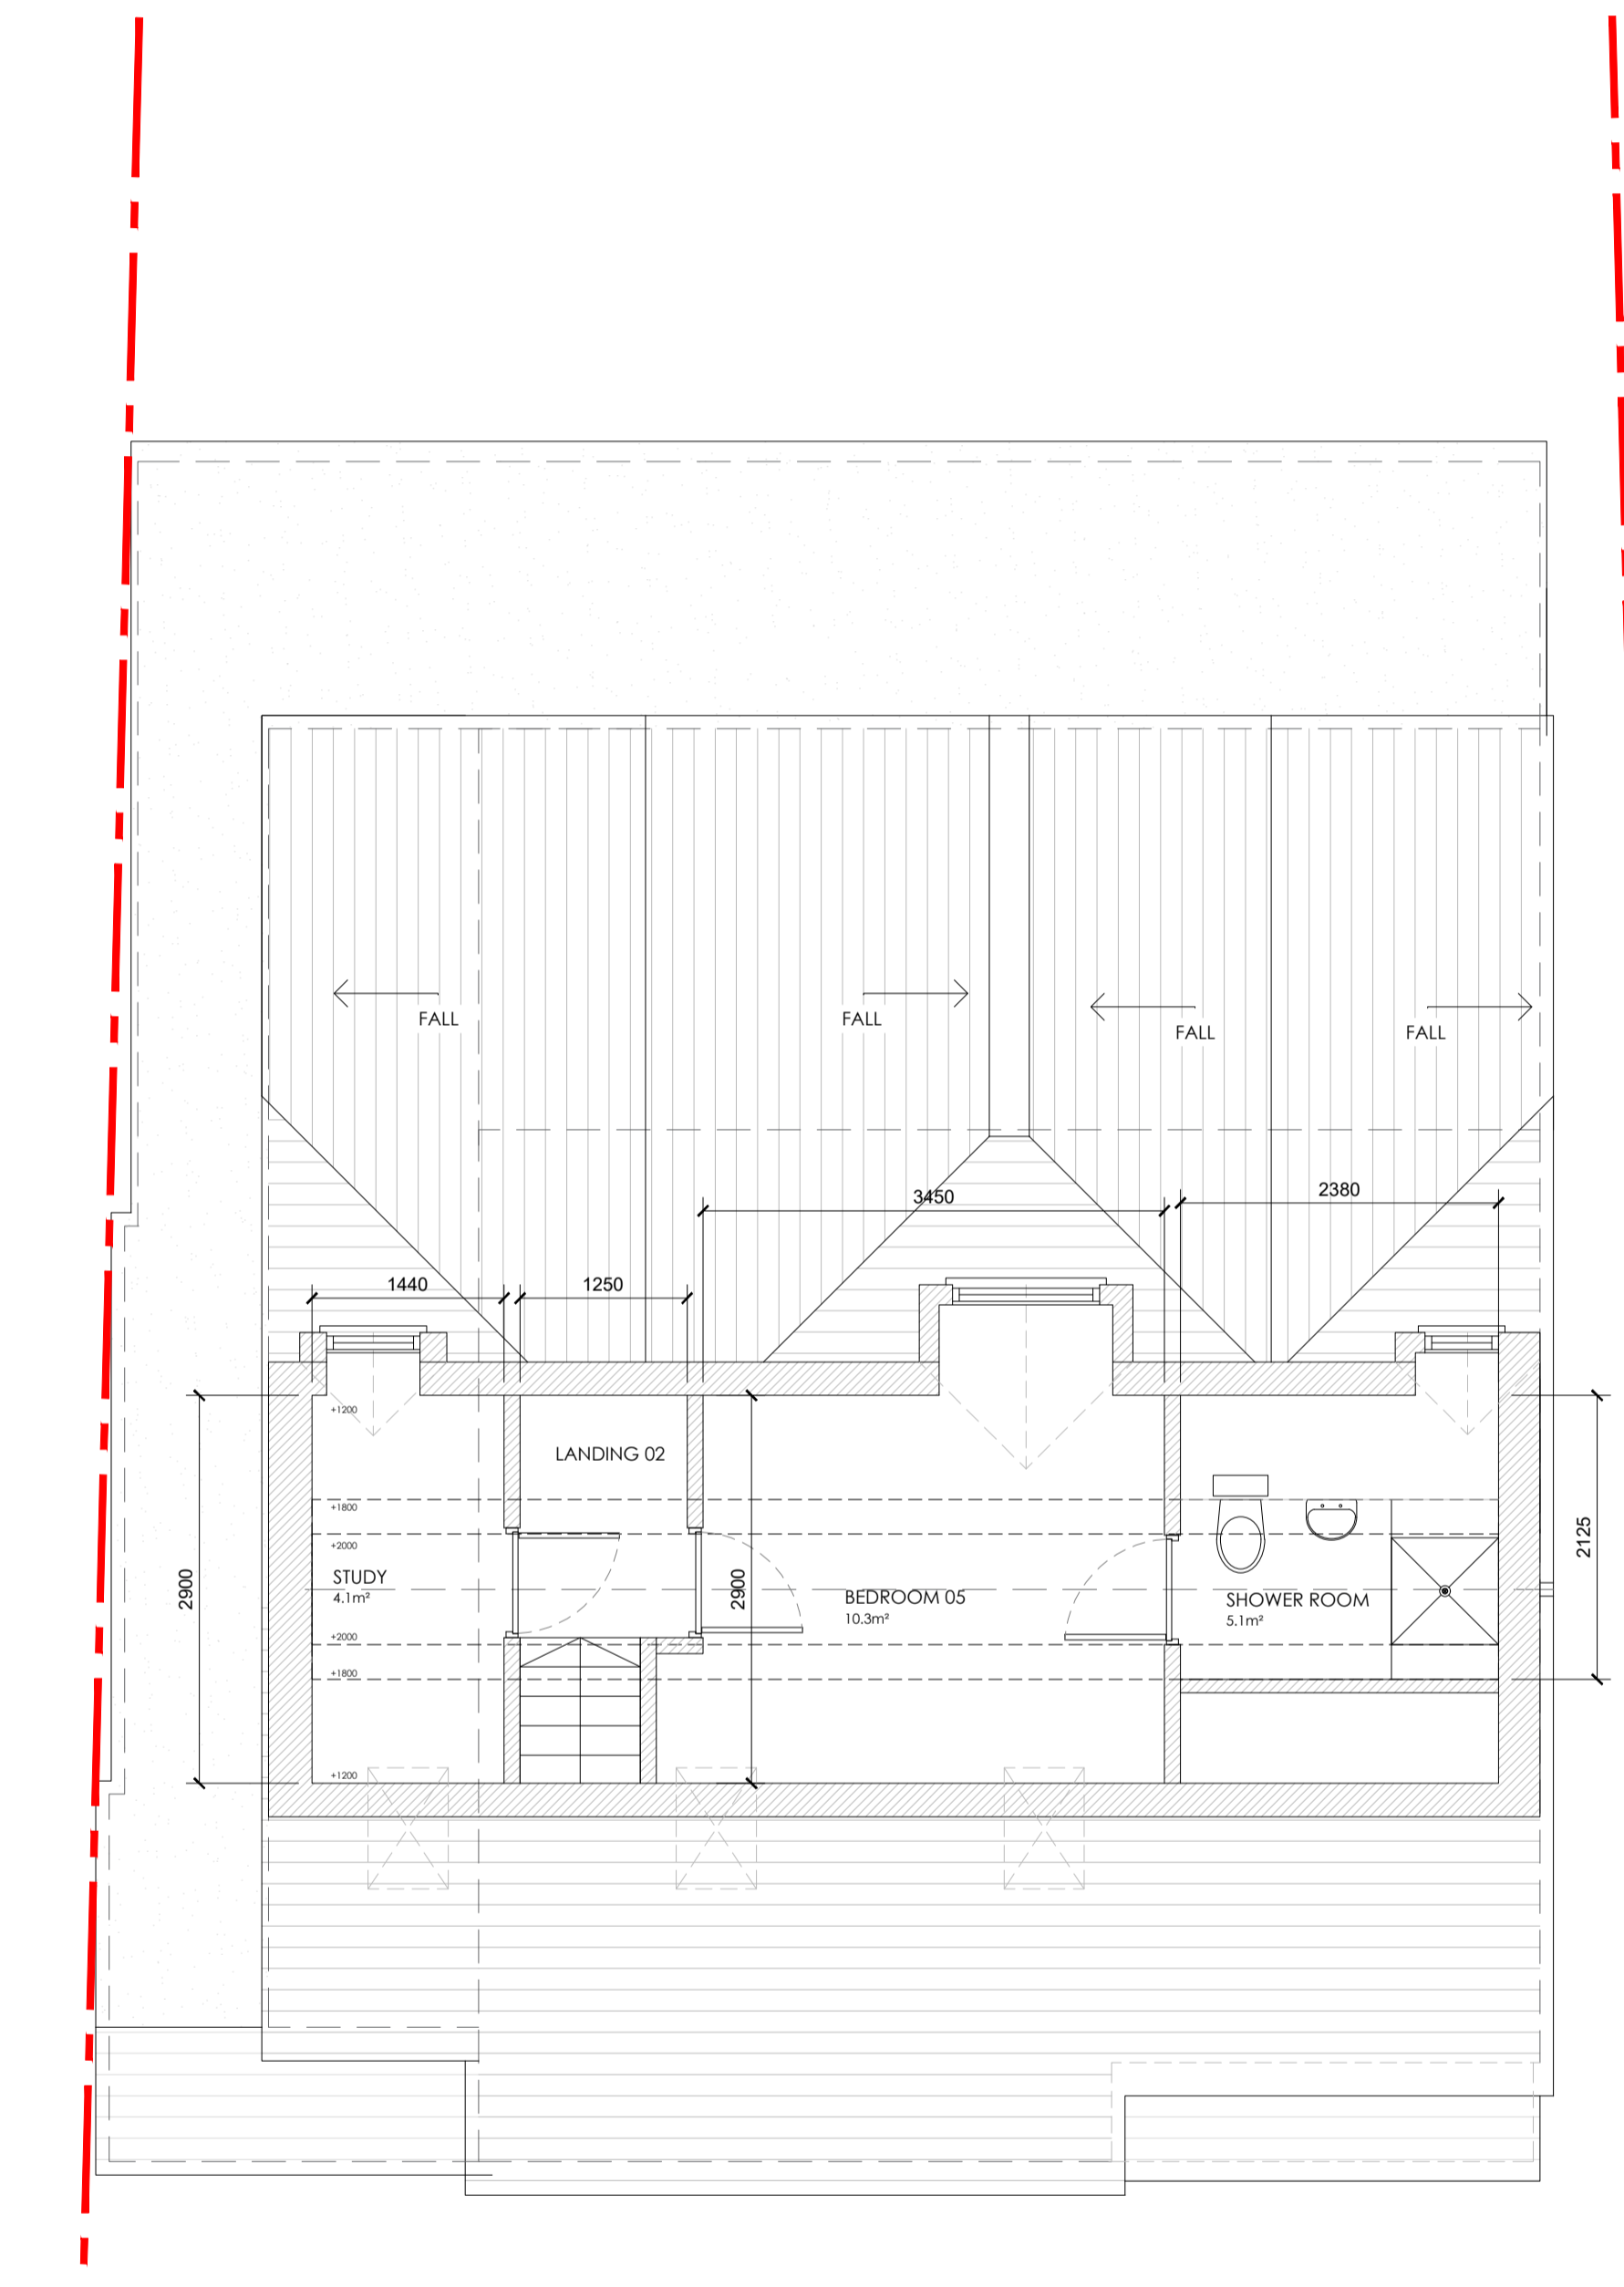


PROPOSED First Floor Plan
scale 1:50 @ A1

 

PROPOSED First Floor Plan
scale 1:50 @ A1

 

A 24/02/26 Velux windows amended as per planners comments

Rev	Date	Description

Client

MR CHEERAG PATEL

Site

14 GATEHILL ROAD
NORTHWOOD
HA6 3GD

Drawing Title
PROPOSED FIRST FLOOR AND SECOND FLOOR PLAN

Cad File	Sheet Size	Scale
PL01	A1	VAR

Drawn by	Drawing Date
NP	11-2023

Drawing No.	Revision
P06	A

Drawing No. P06 Revision A

APOLLO
DESIGNSTUDIO

DRAWING NOTES:
ALL ITEMS, NOTES DIMENSION AND GENERAL DESIGN CONTAINED IN THIS DRAWING ARE FOR GUIDANCE PURPOSES ONLY. NOMINATED BUILDER AND PERSON RESPONSIBLE FOR THE PROJECT SHOULD MAKE A THOROUGH CHECK PRIOR TO COMMENCEMENT OF WORKS AGAINST THE SITE, DRAINAGE SERVICE DRAWINGS, CURRENT BUILDING REGULATIONS, BRITISH STANDARDS AND CODES OF PRACTICE. THE CONTRACTOR IS TO ALLOW WITHIN THEIR PRICE FOR ALL ITEMS NOT LISTED BUT THAT WILL BE REQUIRED TO COMPLETE THE WORK IN ACCORDANCE WITH ALL CURRENT LEGISLATION.

PLANNING ISSUE