


PROPOSED Roof Plan
scale 1:50 @ A1

SCALE 1:50

0m 1 2 5 10

Rev	Date	Description
Client		
MR CHEERAG PATEL		
Site		
14 GATEHILL ROAD NORTHWOOD HA6 3QD		
Drawing Title		
PROPOSED ROOF PLAN		
Cad File	Sheet Size	Scale
PL01	A1	VAR
Drawn by	Drawing Date	
NP	11-2023	
Drawing No.		Revision
P06		-

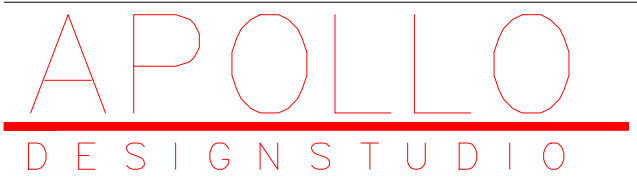

DRAWING NOTES:

ALL ITEMS, NOTES DIMENSION AND GENERAL DESIGN CONTAINED IN THIS DRAWING ARE FOR GUIDANCE PURPOSE ONLY. THE CLIENT AND PERSON RESPONSIBLE FOR THE PROJECT SHOULD MAKE A THOROUGH CHECK PRIOR TO COMMENCEMENT OF WORKS AGAINST THE SITE, DRAIN, SERVICE DRAWINGS, CURRENT BUILDING REGULATIONS, BYE LAWS AND CODES OF PRACTICE. THE CONTRACTOR SHALL BE REQUIRED TO COMPLETE THE WORK IN ACCORD WITH ALL CURRENT LEGISLATION.