




PROPOSED Front Elevation
scale 1:50 @ A1



PROPOSED Rear Elevation
scale 1:50 @ A1

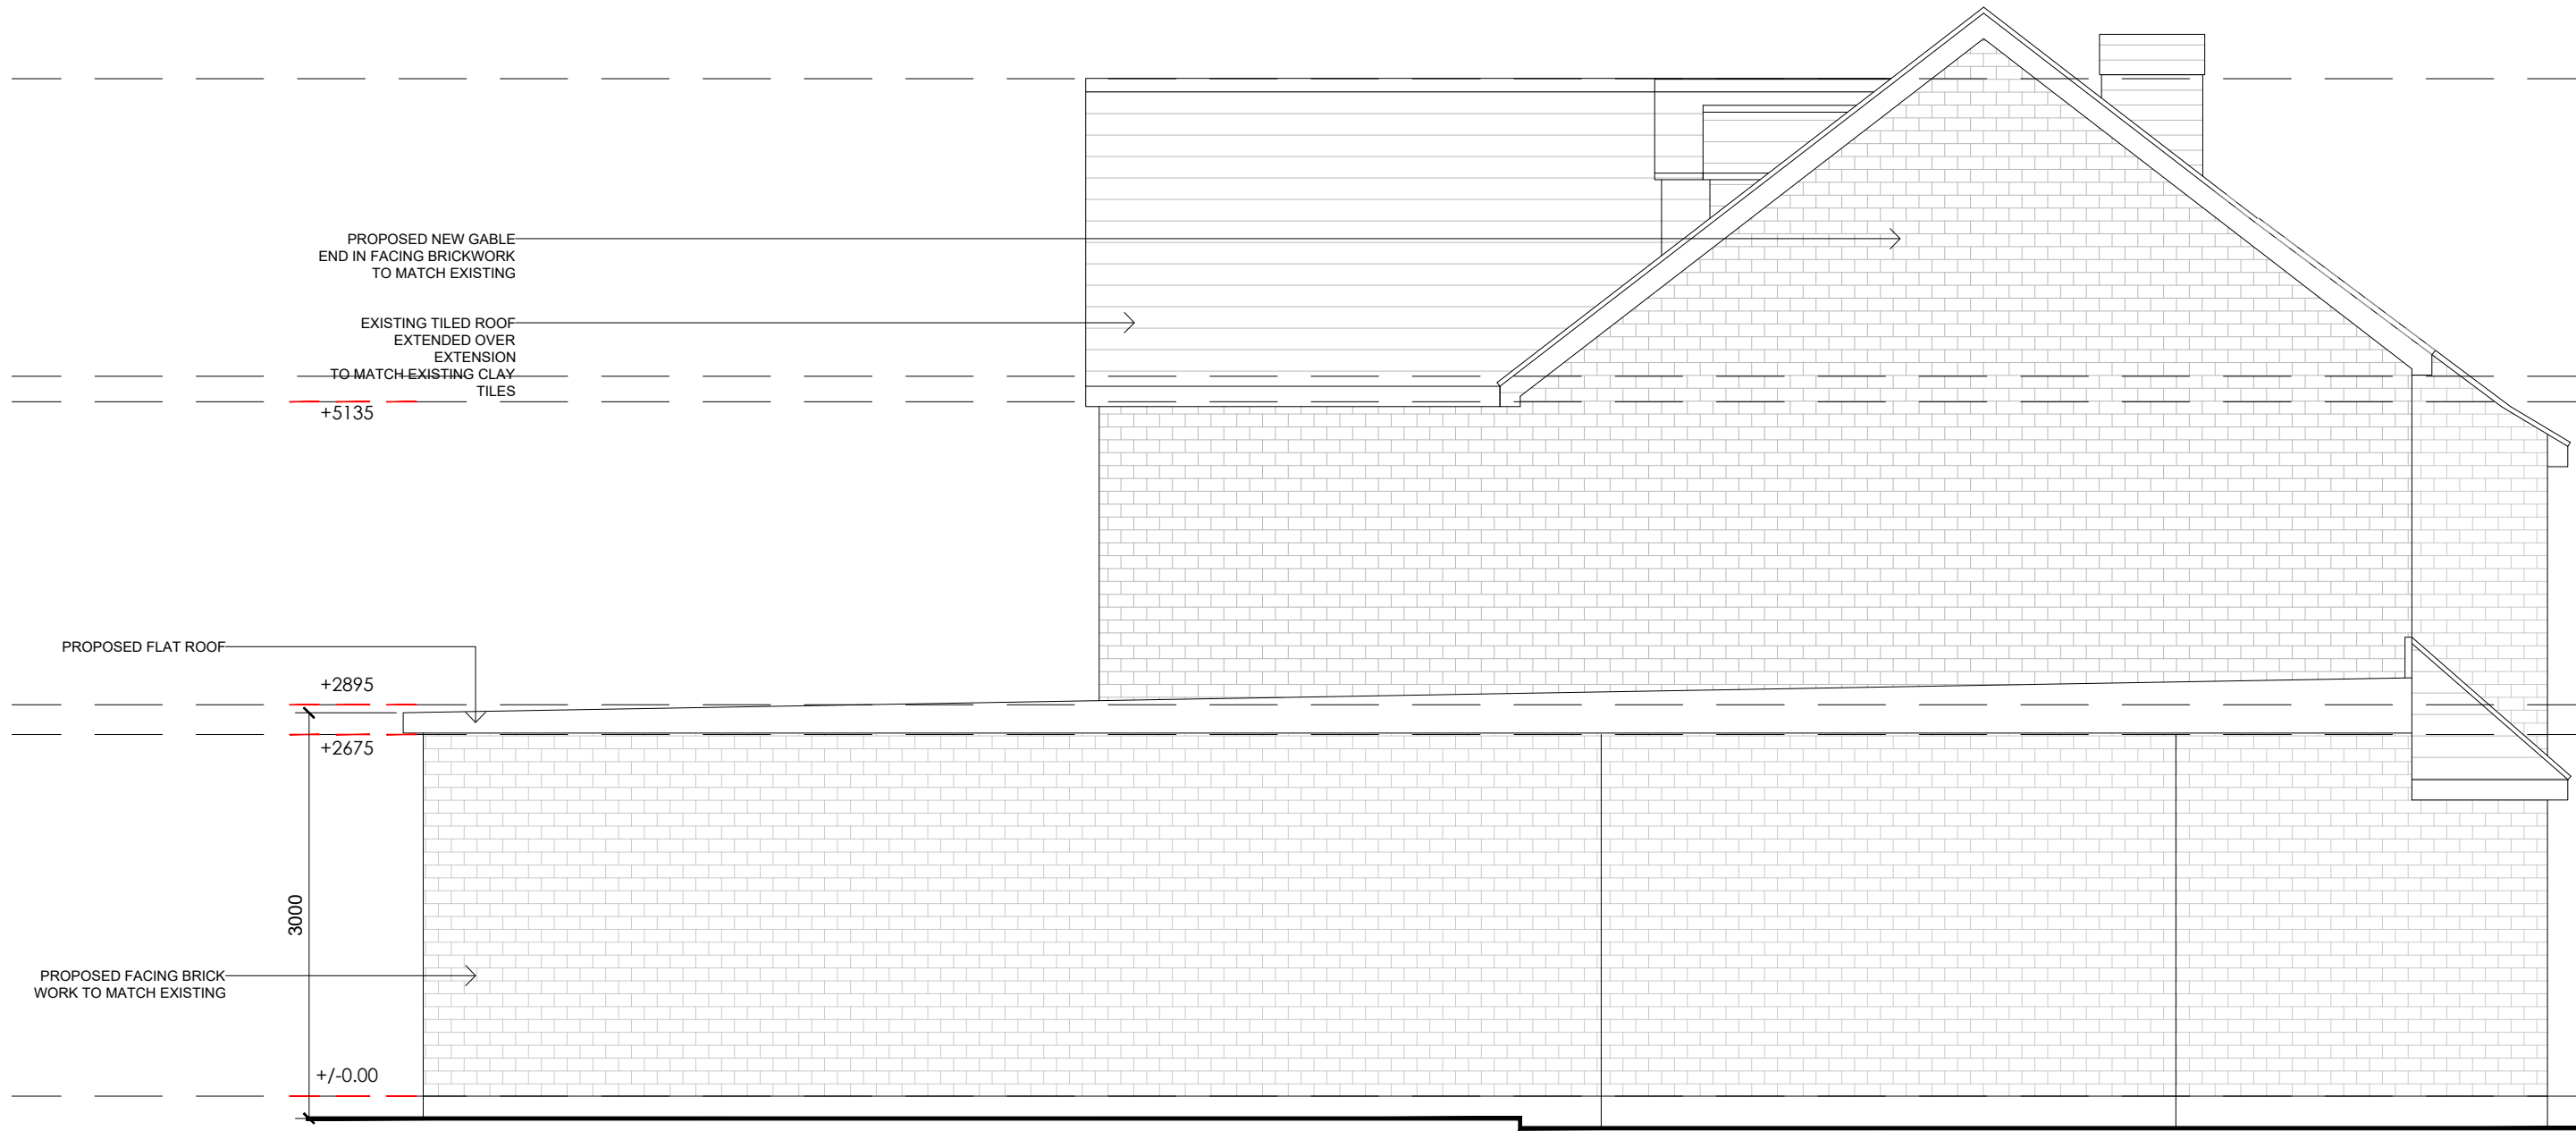

PROPOSED Left Flank Elevation
scale 1:50 @ A1

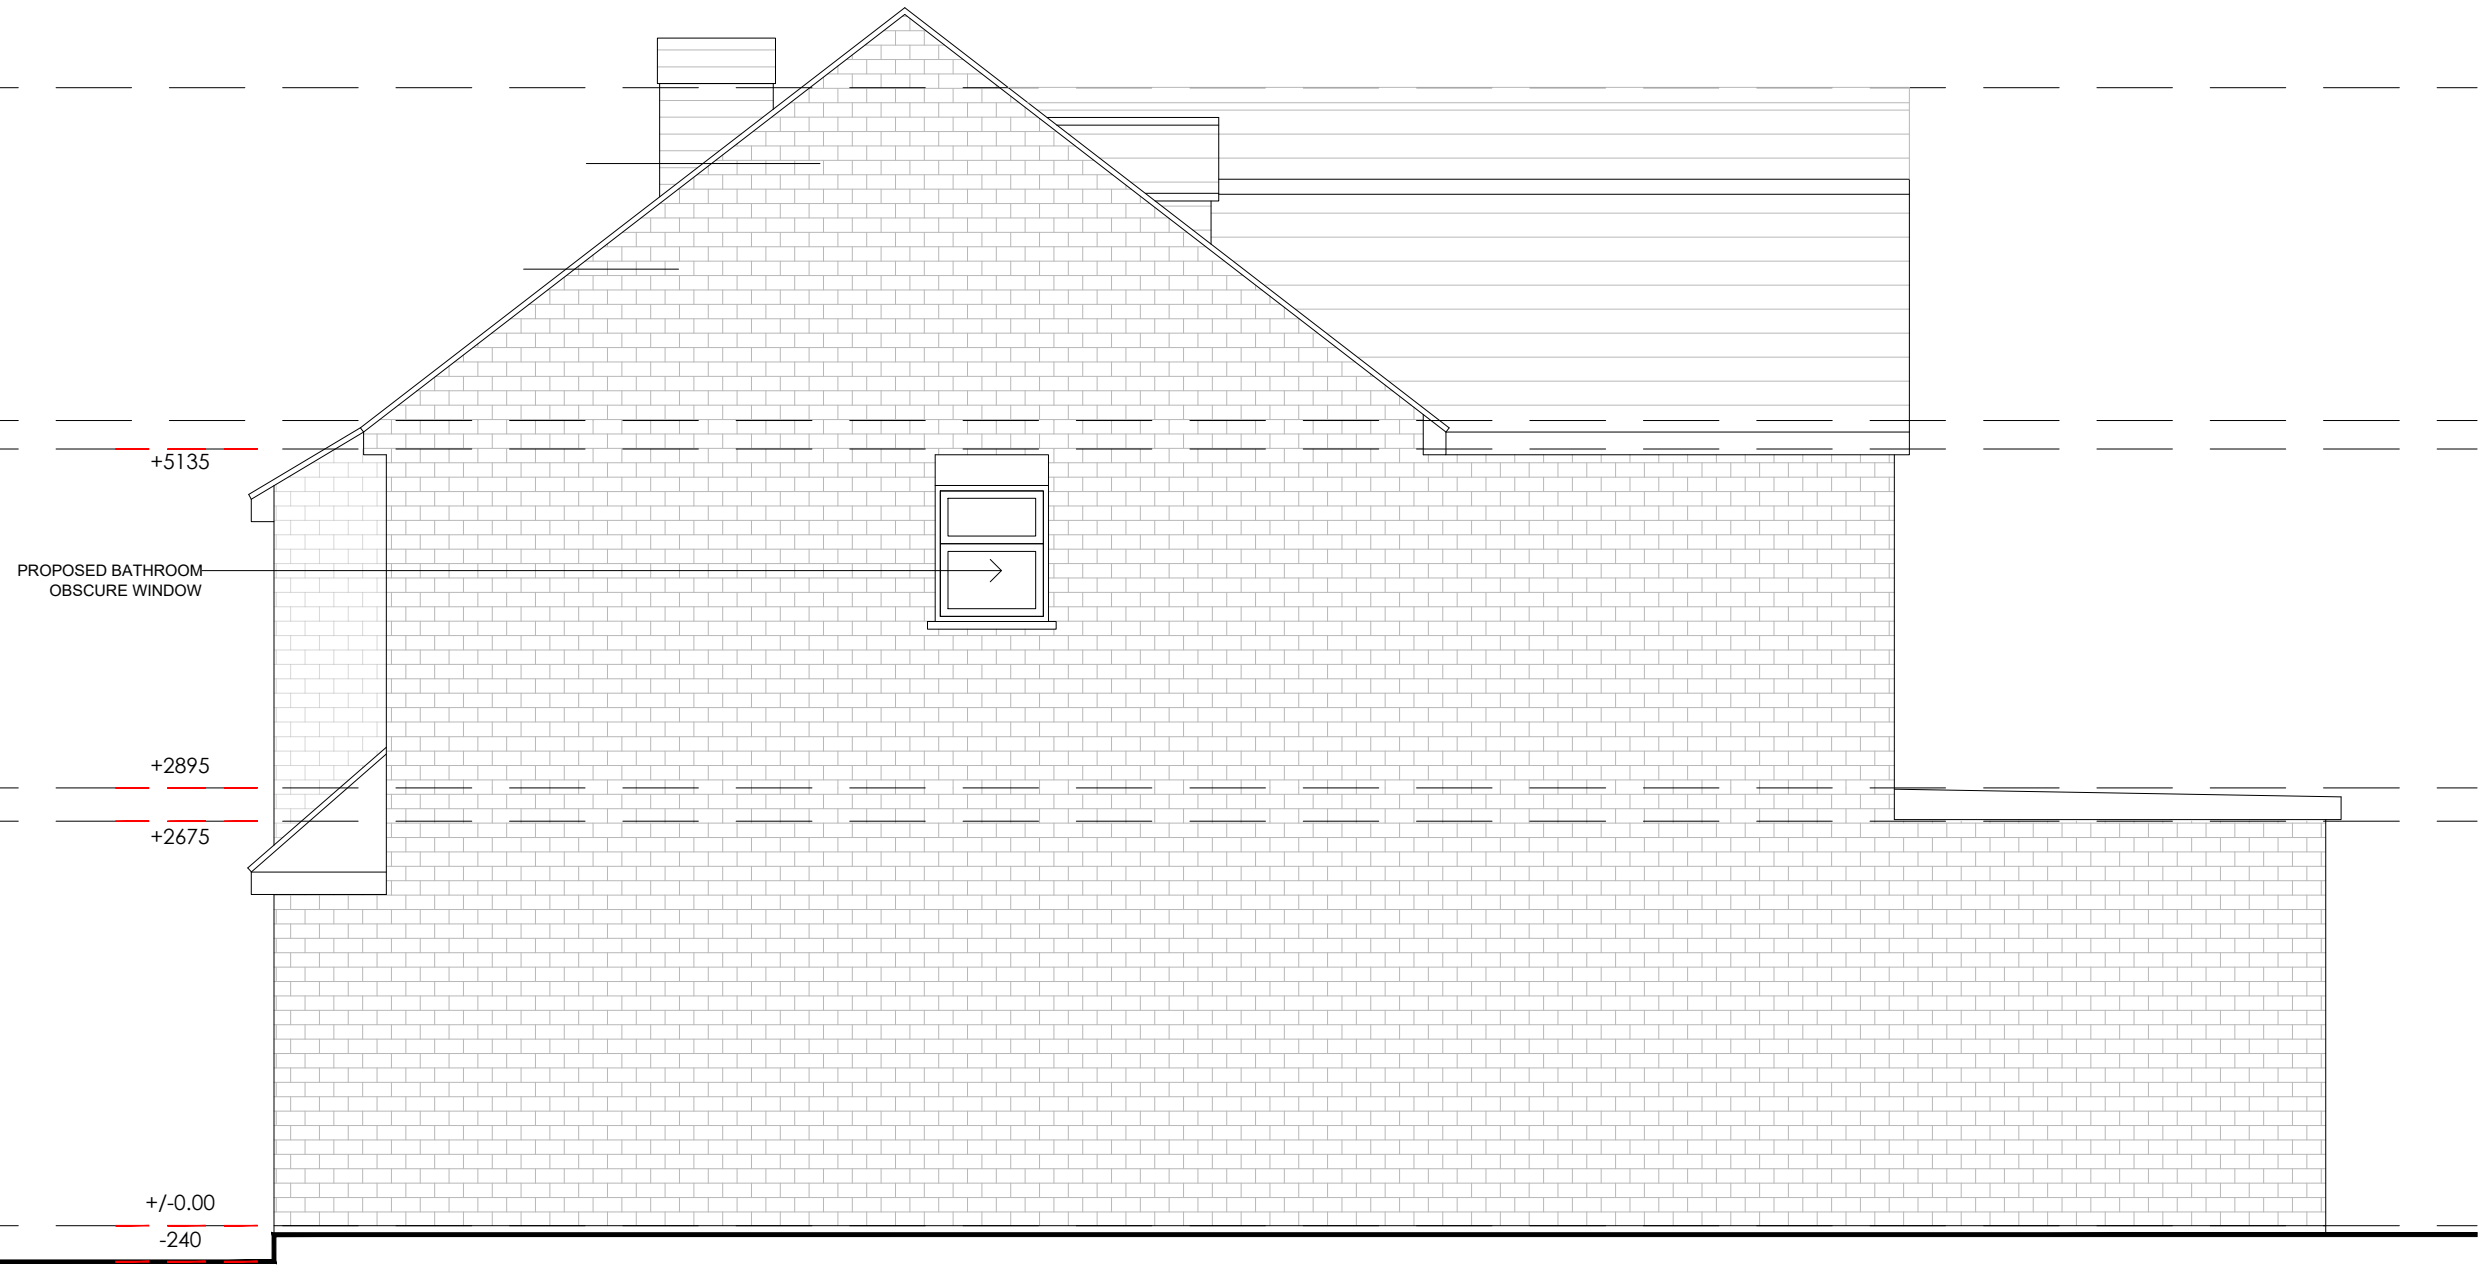 

PROPOSED Right Flank Elevation
scale 1:50 @ A1

Rev	Date	Description
Client		
MR CHEERAG PATEL		
Site		
14 GATEHILL ROAD NORTHWOOD HA6 3QD		
Drawing Title		
PROPOSED ELEVATIONS		
Cad File	Sheet Size	Scale
PL01	A1	VAR
Drawn by	Drawing Date	
NP	11-2023	
Drawing No.		Revision
P08		-

APOLLO
DESIGNSTUDIO

DRAWING NOTES:
ALL ITEMS, NOTES DIMENSION AND GENERAL DESIGN CONTAINED IN THIS DRAWING ARE FOR GUIDANCE PURPOSE. NOMINATED BUILDER AND PERSON RESPONSIBLE FOR PROJECT SHOULD MAKE A THOROUGH CHECK PRIOR TO COMMENCEMENT OF WORKS AGAINST THE SITE, DRAIN, SERVICE DRAWINGS, CURRENT BUILDING REGULATIONS, B STANDARDS AND CODES OF PRACTICE. THE CONTRACTOR ALLOW WITHIN THEIR PRICE FOR ALL ITEMS NOT LISTED BU WILL BE REQUIRED TO COMPLETE THE WORK IN ACCORD WITH ALL CURRENT LEGISLATION.