

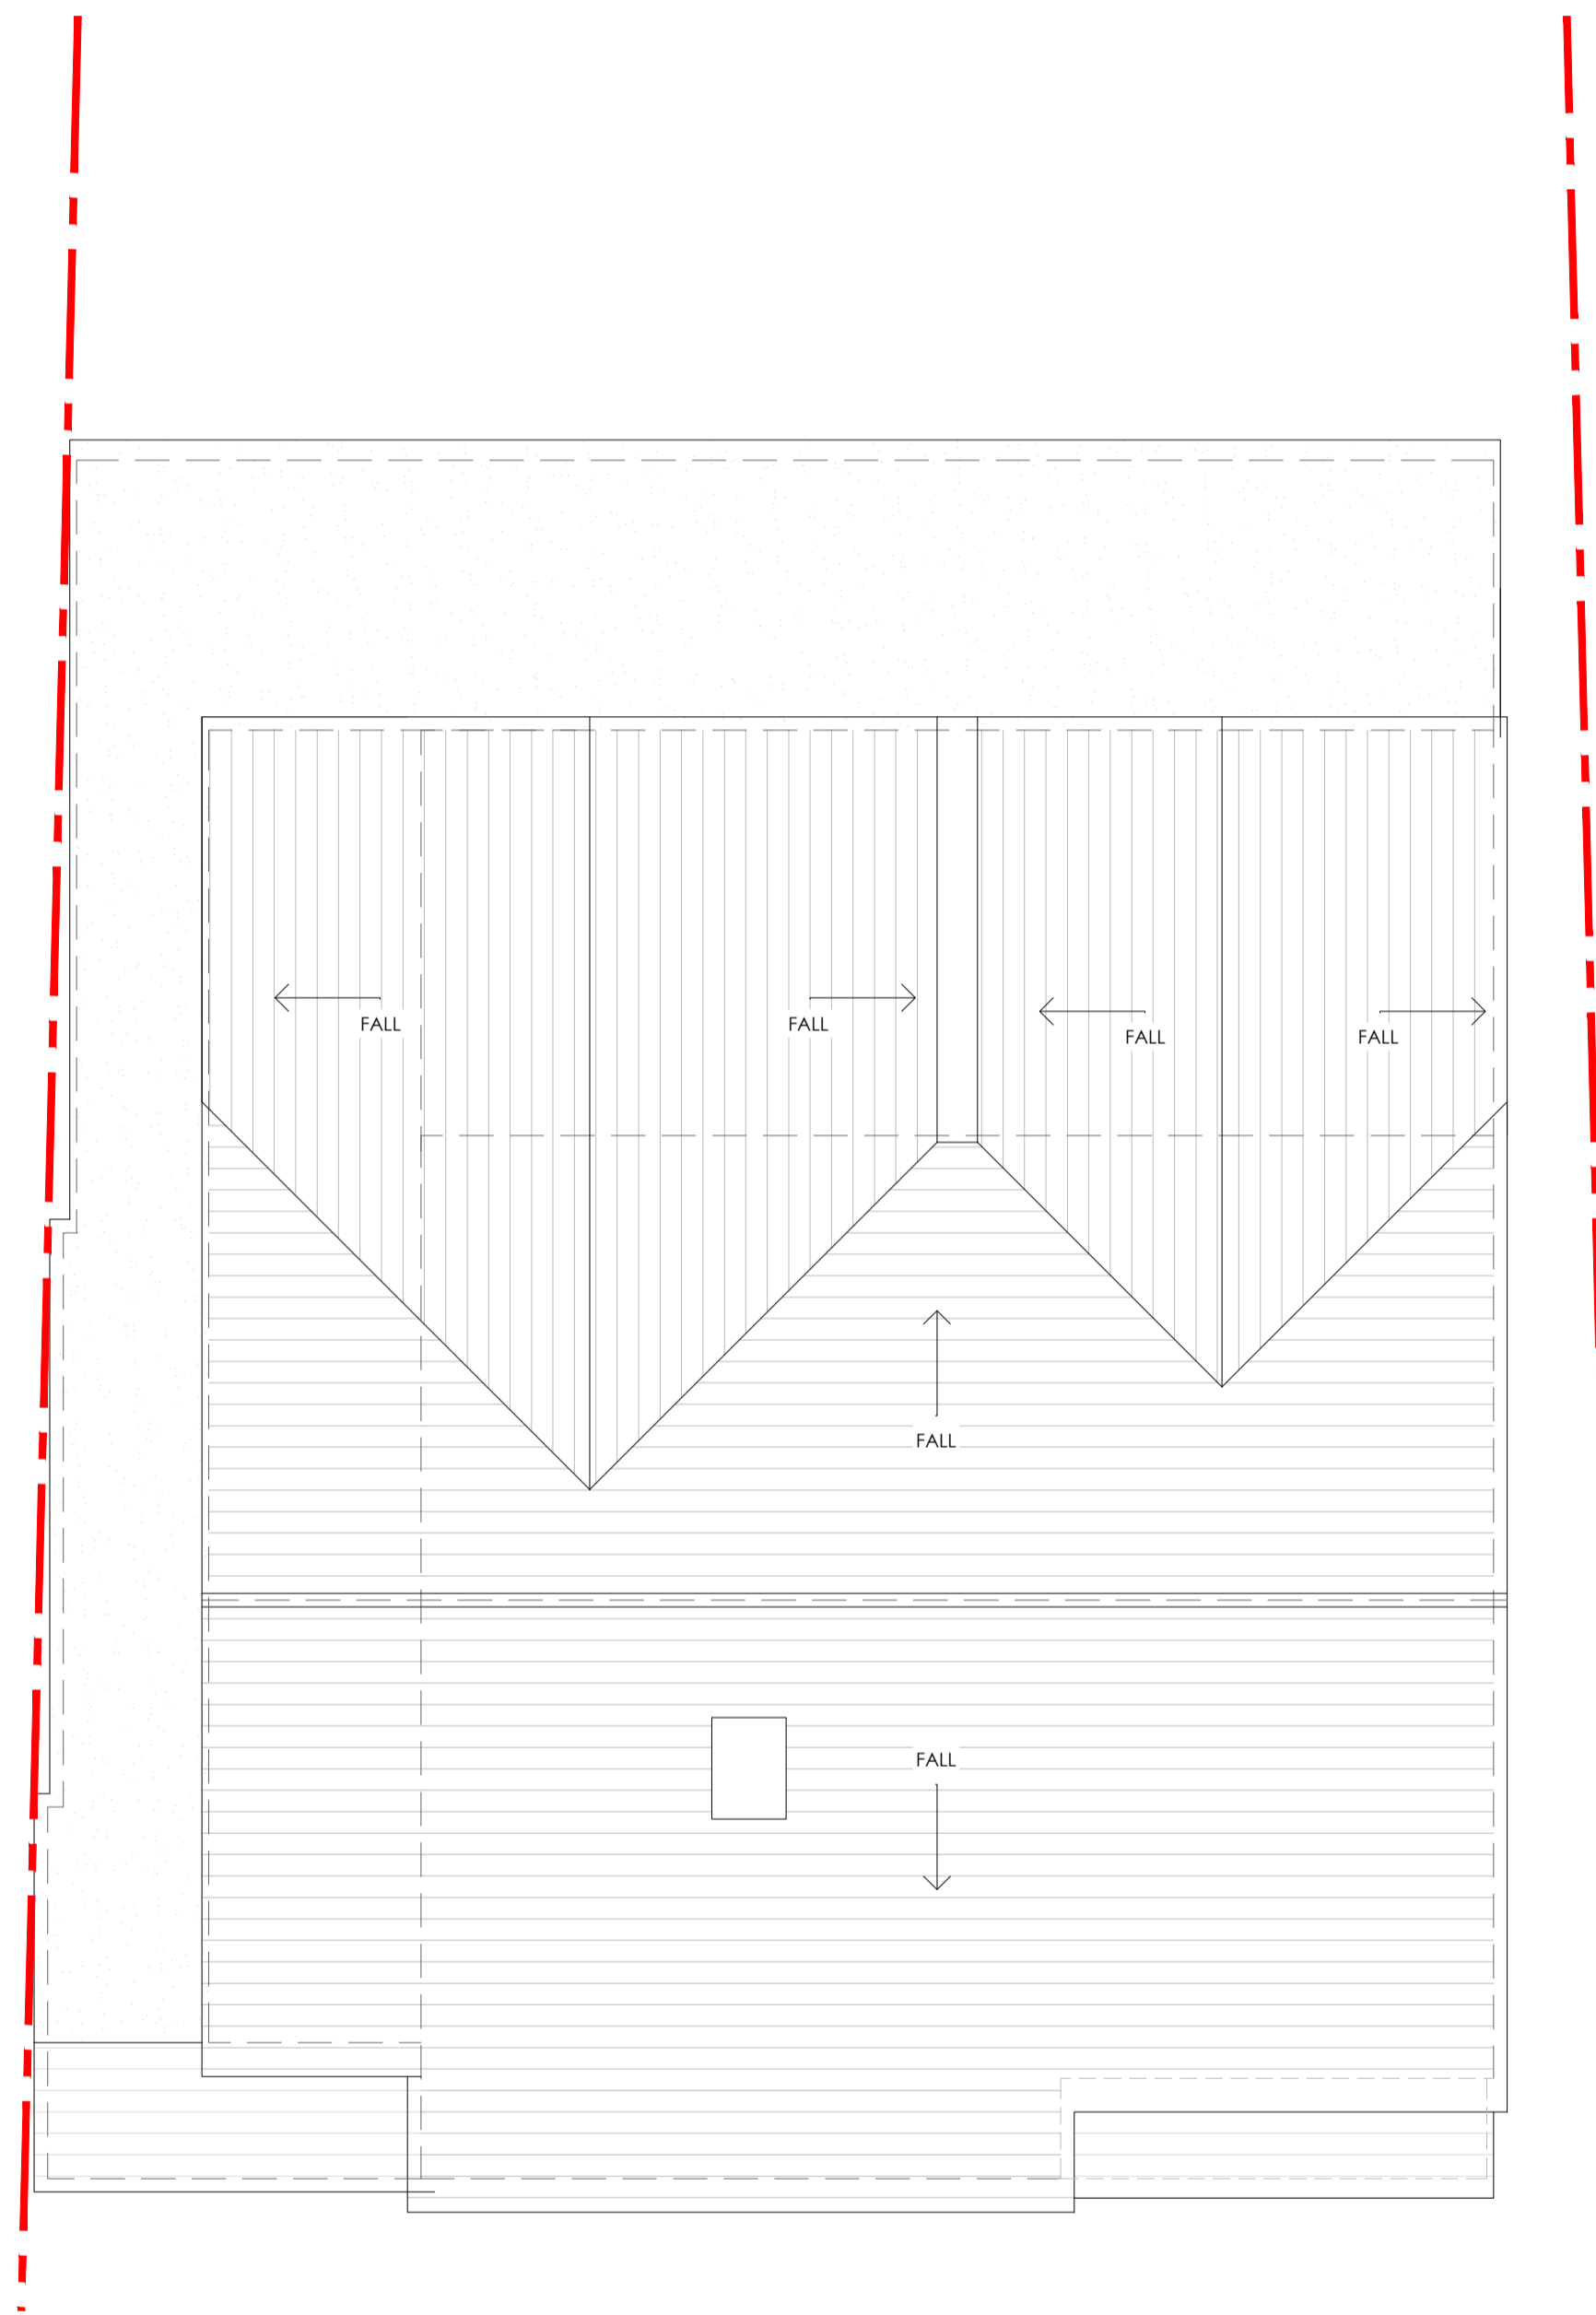


PROPOSED First Floor Plan  
scale 1:50 @ A1

 

PROPOSED First Floor Plan  
scale 1:50 @ A1

 

Rev	Date	Description
B	24-02-26	AC condenser units added
A	03-02-25	Amended following pre - application meeting

Client

MR CHEERAG PATEL

Site  
14 GATEHILL ROAD  
NORTHWOOD  
HA6 3DD

Drawing Title  
PROPOSED FIRST FLOOR AND ROOF PLAN

Cad File	Sheet Size	Scale
PL01	A1	VAR
Drawn by	NP	Drawing Date
Drawing No.	P02	11-2023
		Revision
		B

**APOLLO**  
DESIGNSTUDIO

**DRAWING NOTES:**  
ALL ITEMS, NOTES DIMENSION AND GENERAL DESIGN CONTAINED IN THIS DRAWING ARE FOR GUIDANCE PURPOSES ONLY. NOMINATED BUILDER AND PERSON RESPONSIBLE FOR THE PROJECT SHOULD MAKE A THOROUGH CHECK PRIOR TO COMMENCEMENT OF WORKS AGAINST THE SITE, DRAINAGE SERVICE DRAWINGS, CURRENT BUILDING REGULATIONS, BRITISH STANDARDS AND CODES OF PRACTICE. THE CONTRACTOR IS TO ALLOW WITHIN THEIR PRICE FOR ALL ITEMS NOT LISTED BUT THAT WILL BE REQUIRED TO COMPLETE THE WORK IN ACCORDANCE WITH ALL CURRENT LEGISLATION.

PLANNING ISSUE