




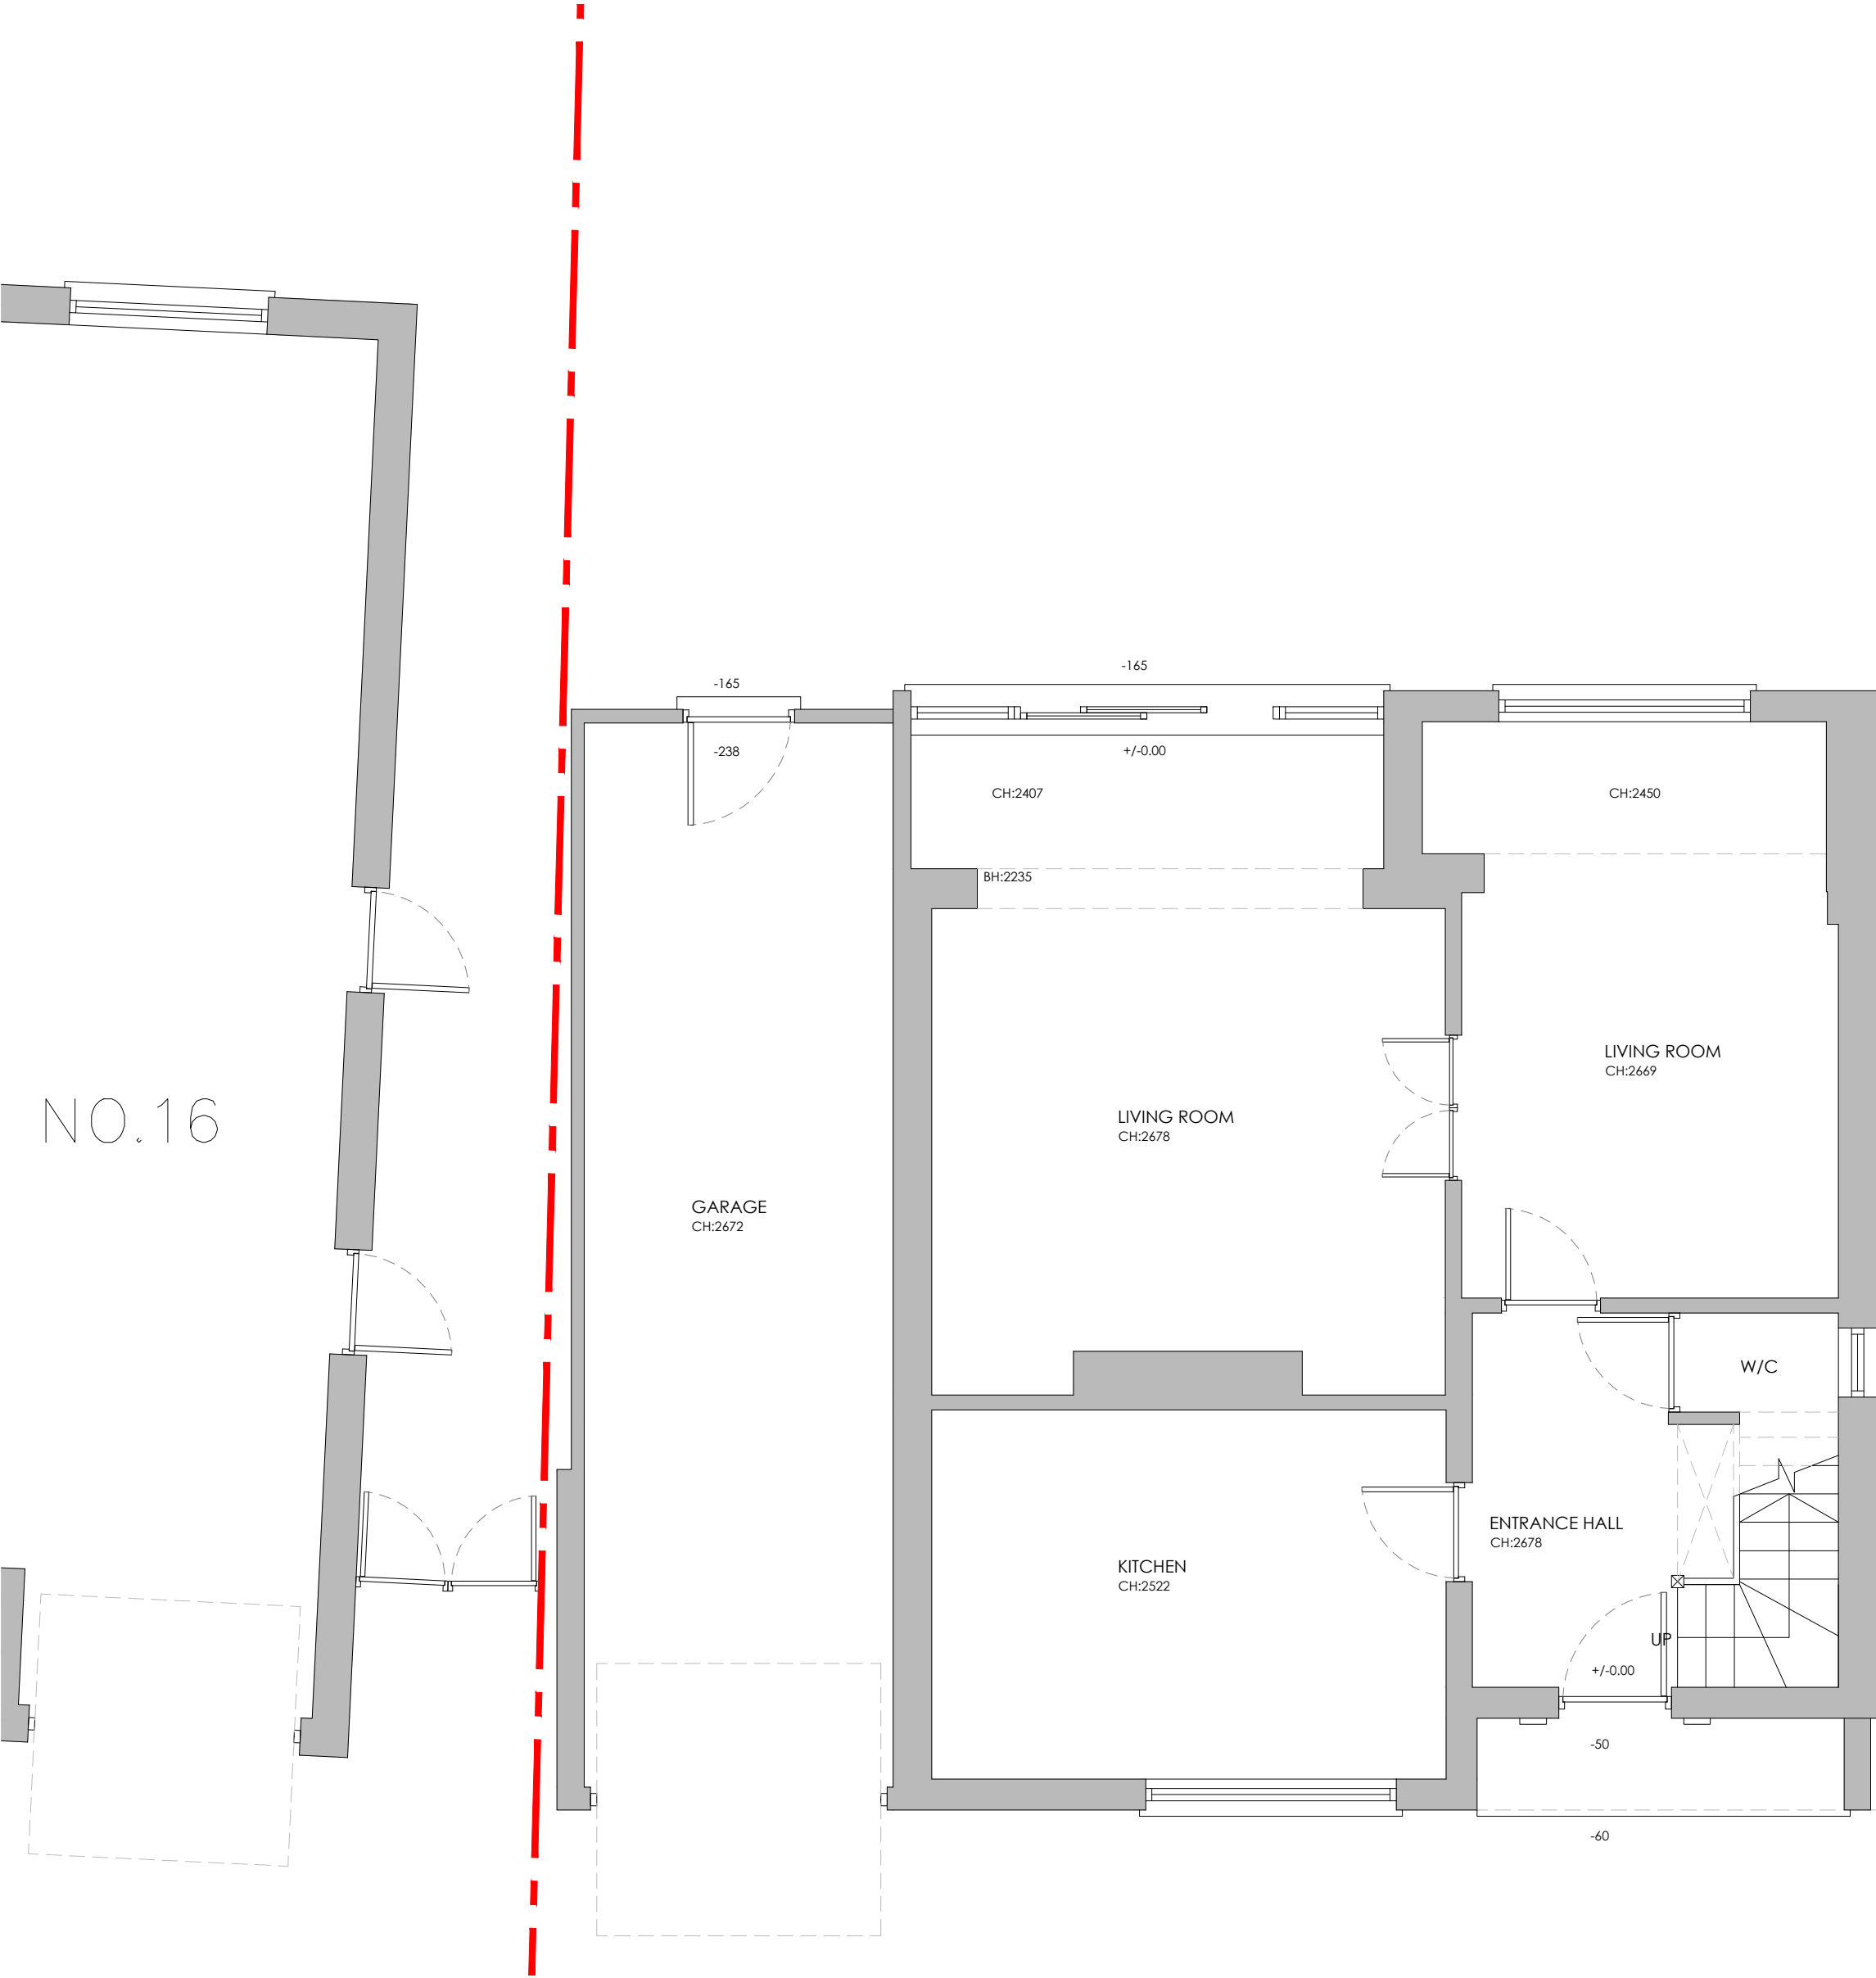


NO.16

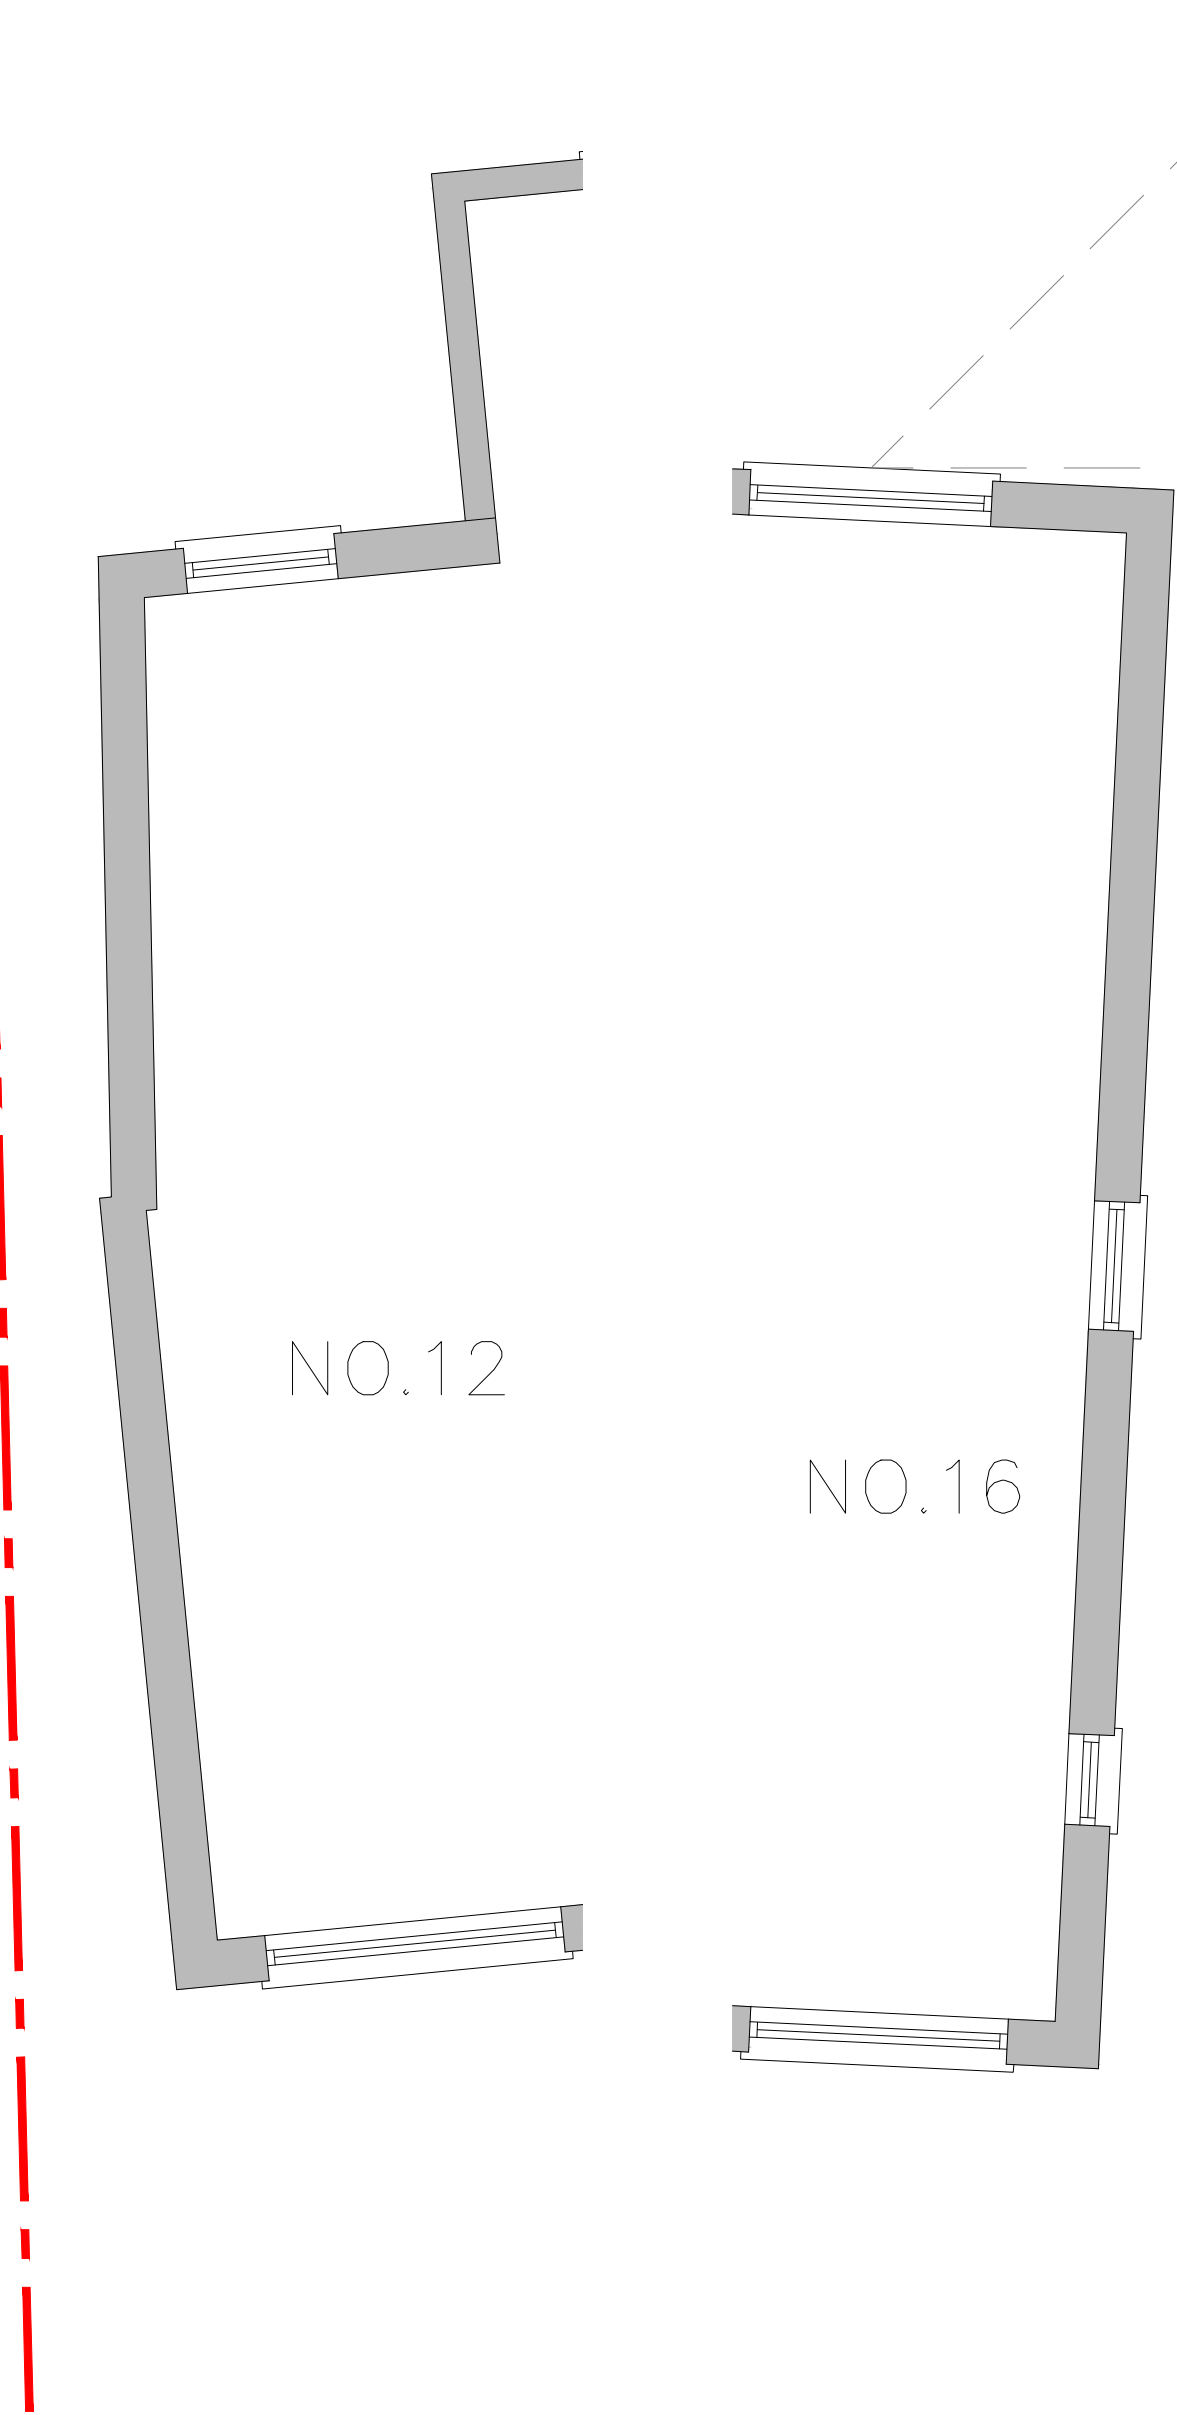

NO.12

NO.16

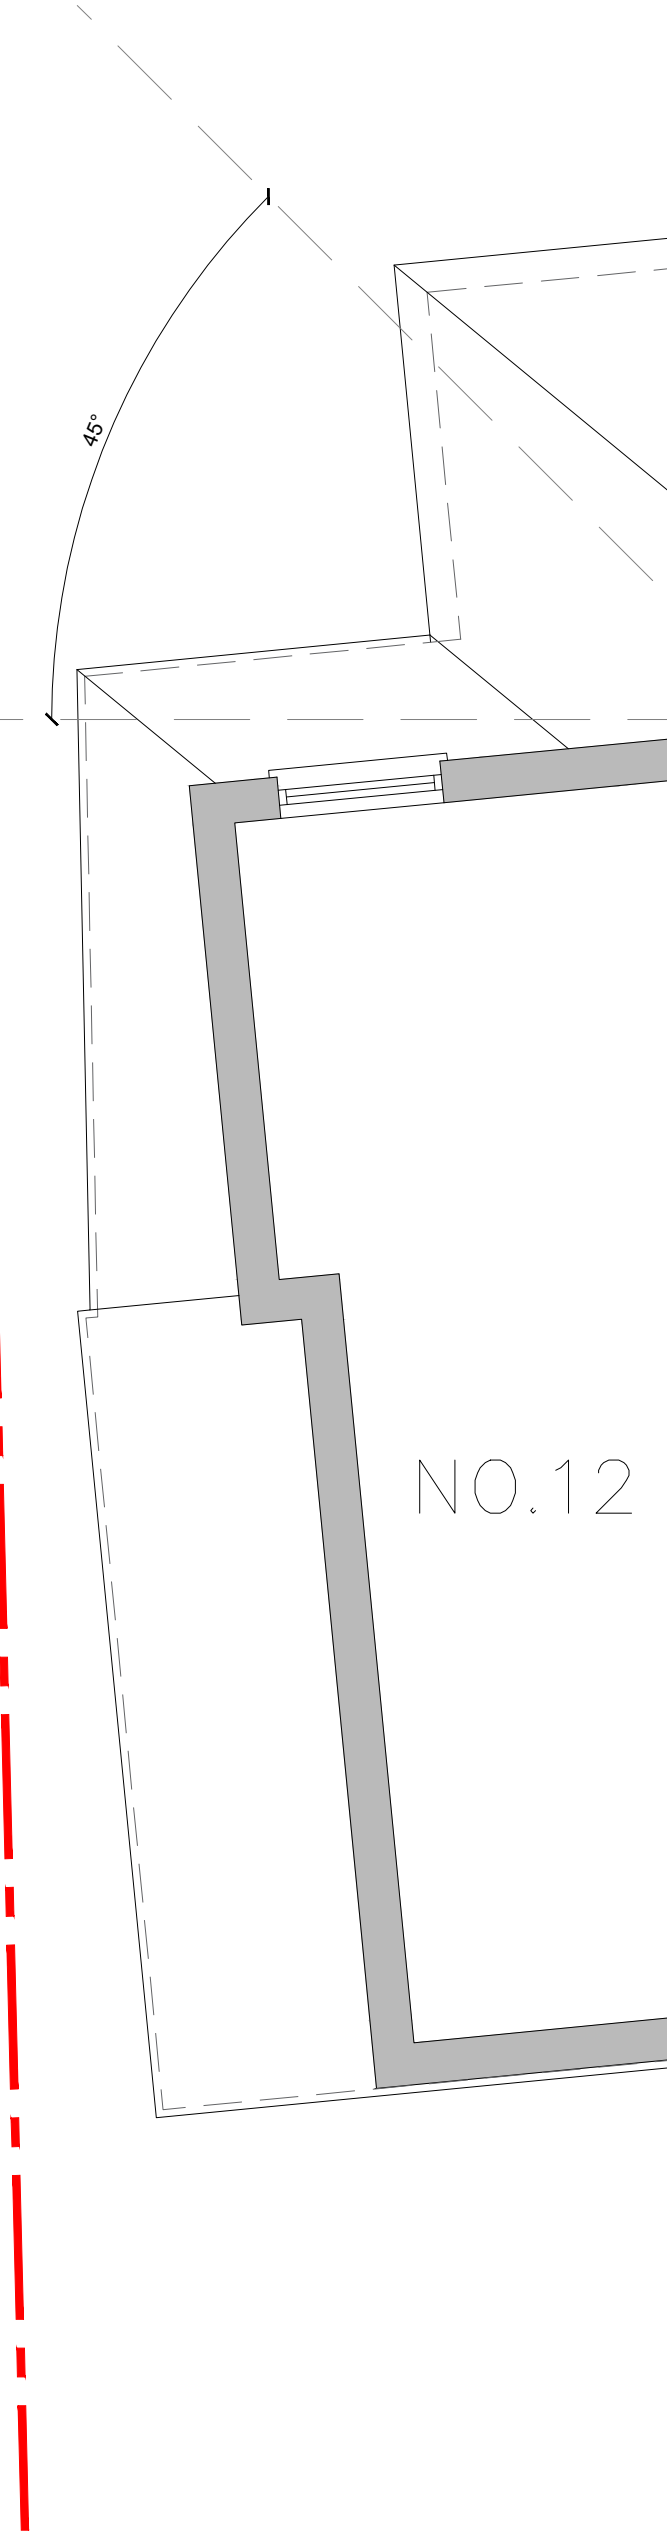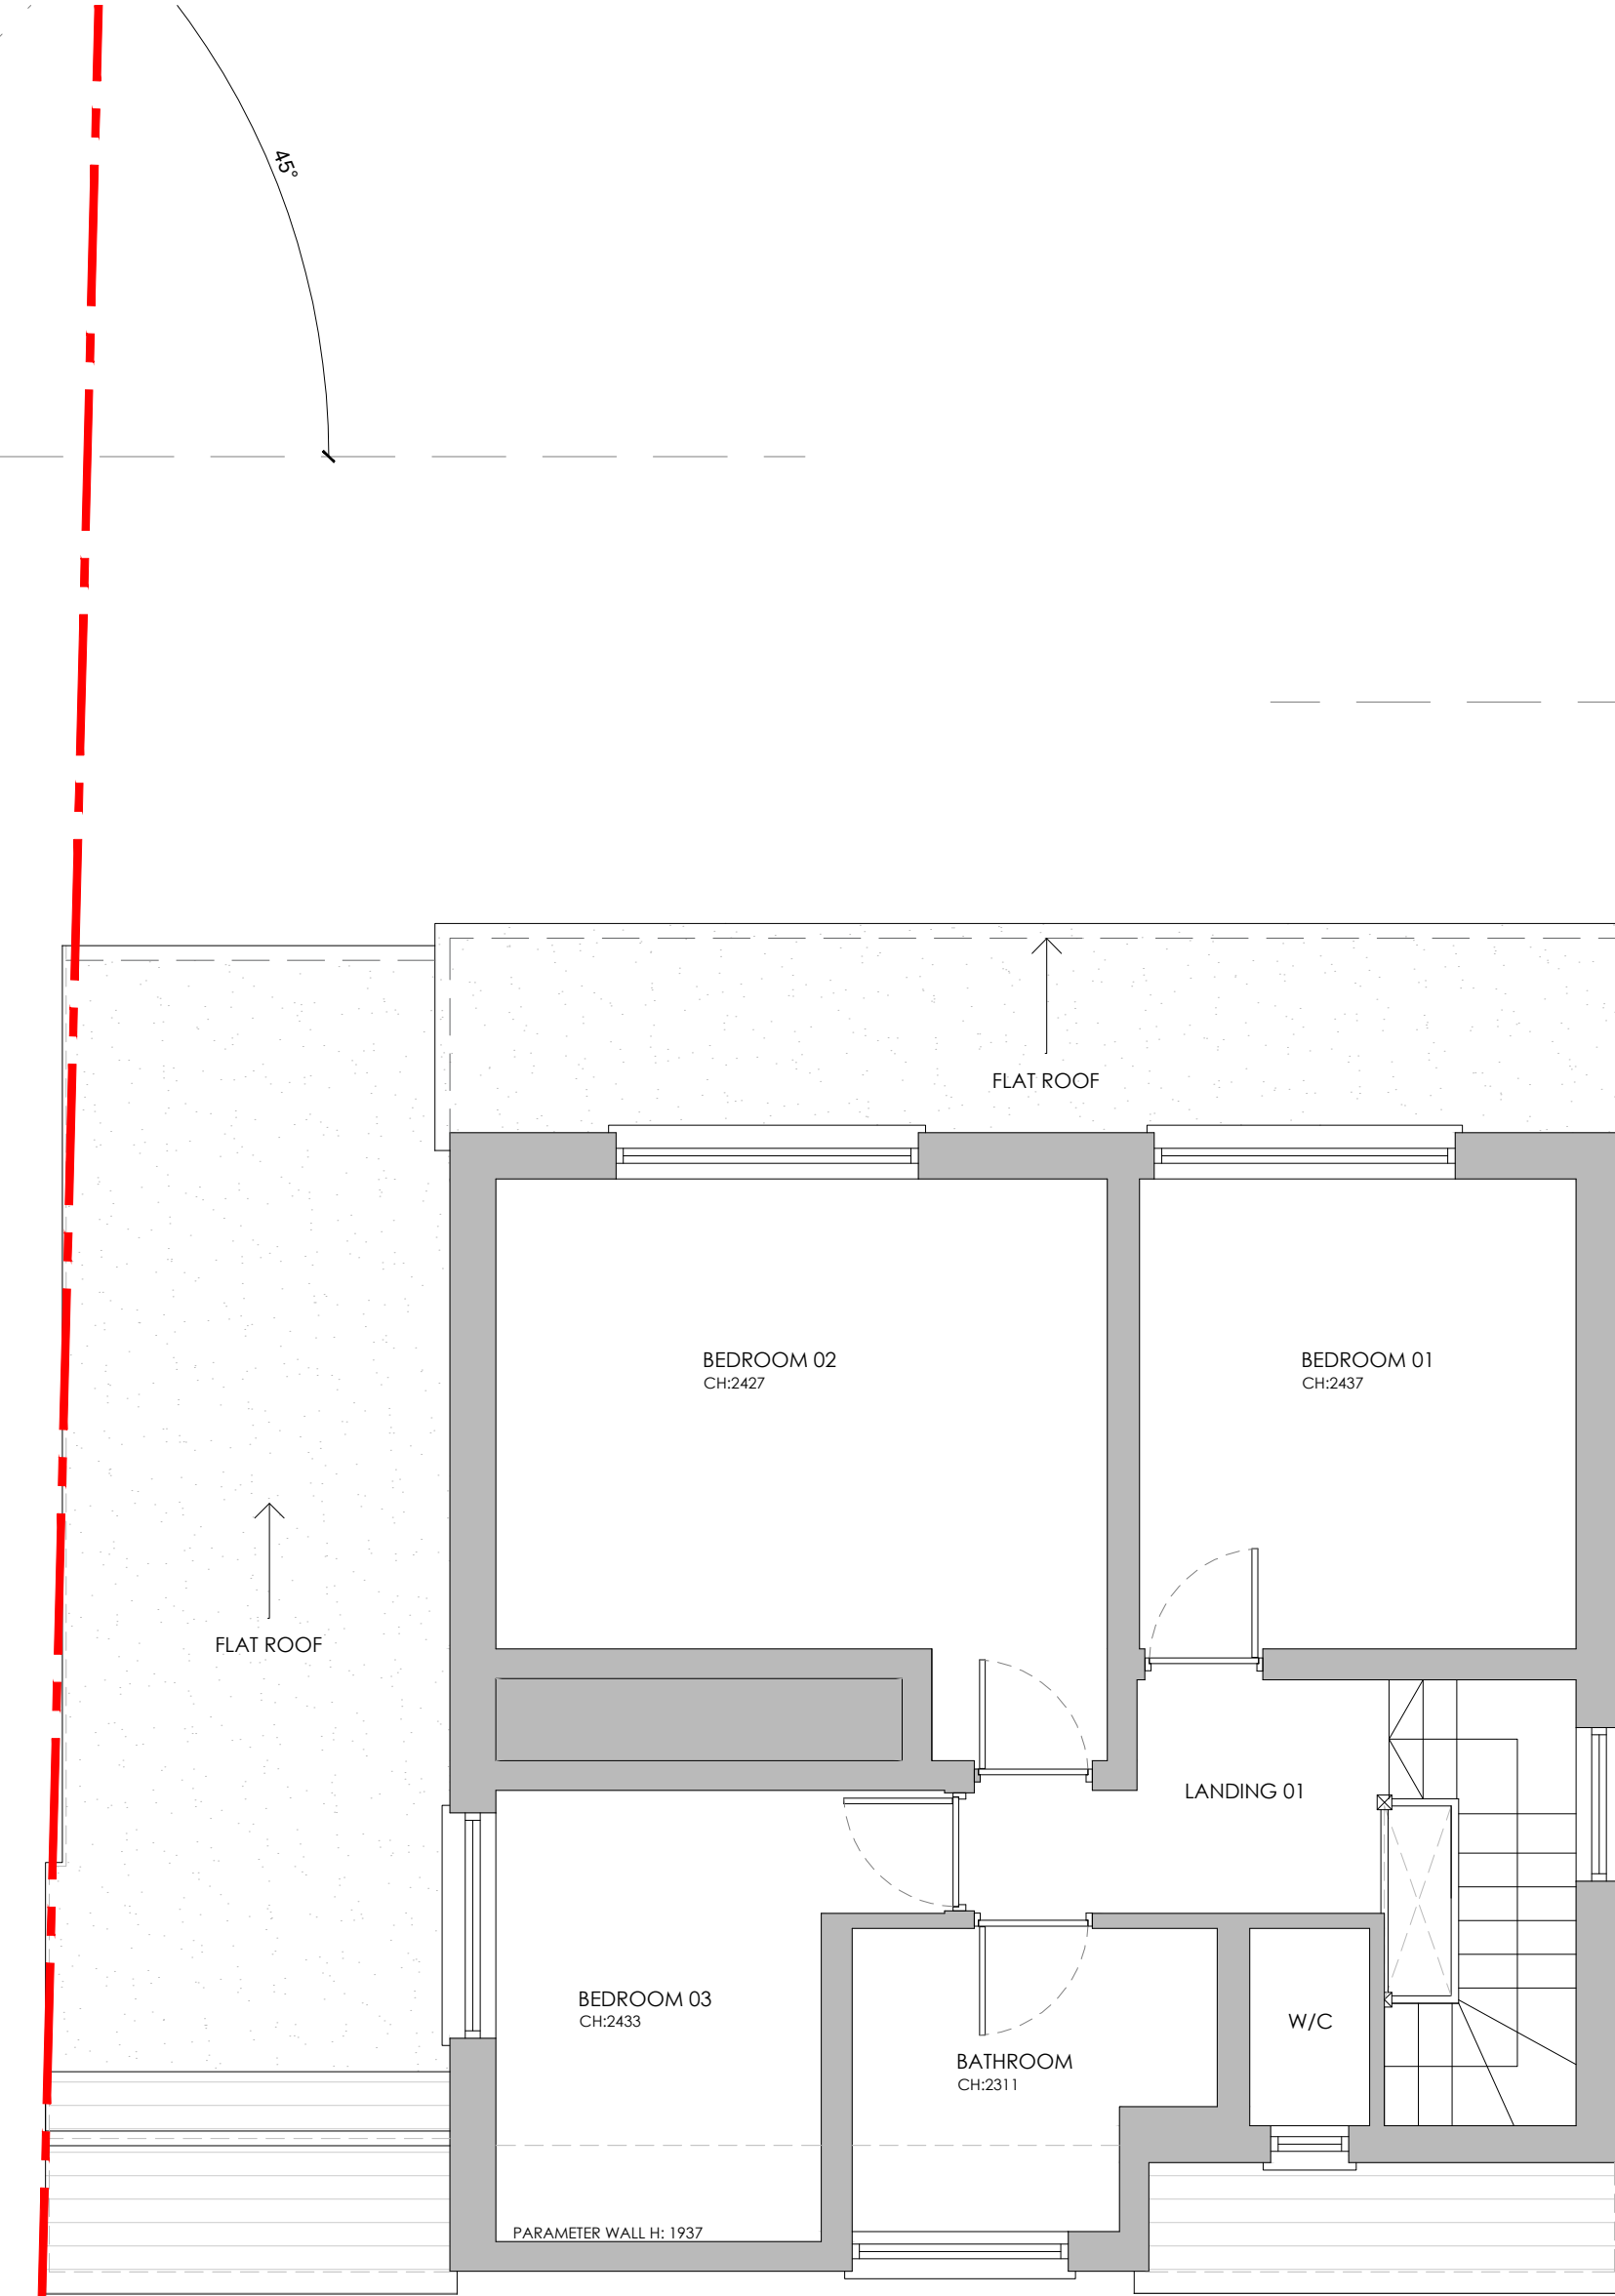


NO.12

EXISTING Ground Floor Plan
scale 1:50 @ A1


SCALE 1:50

0m 1 2 5 0

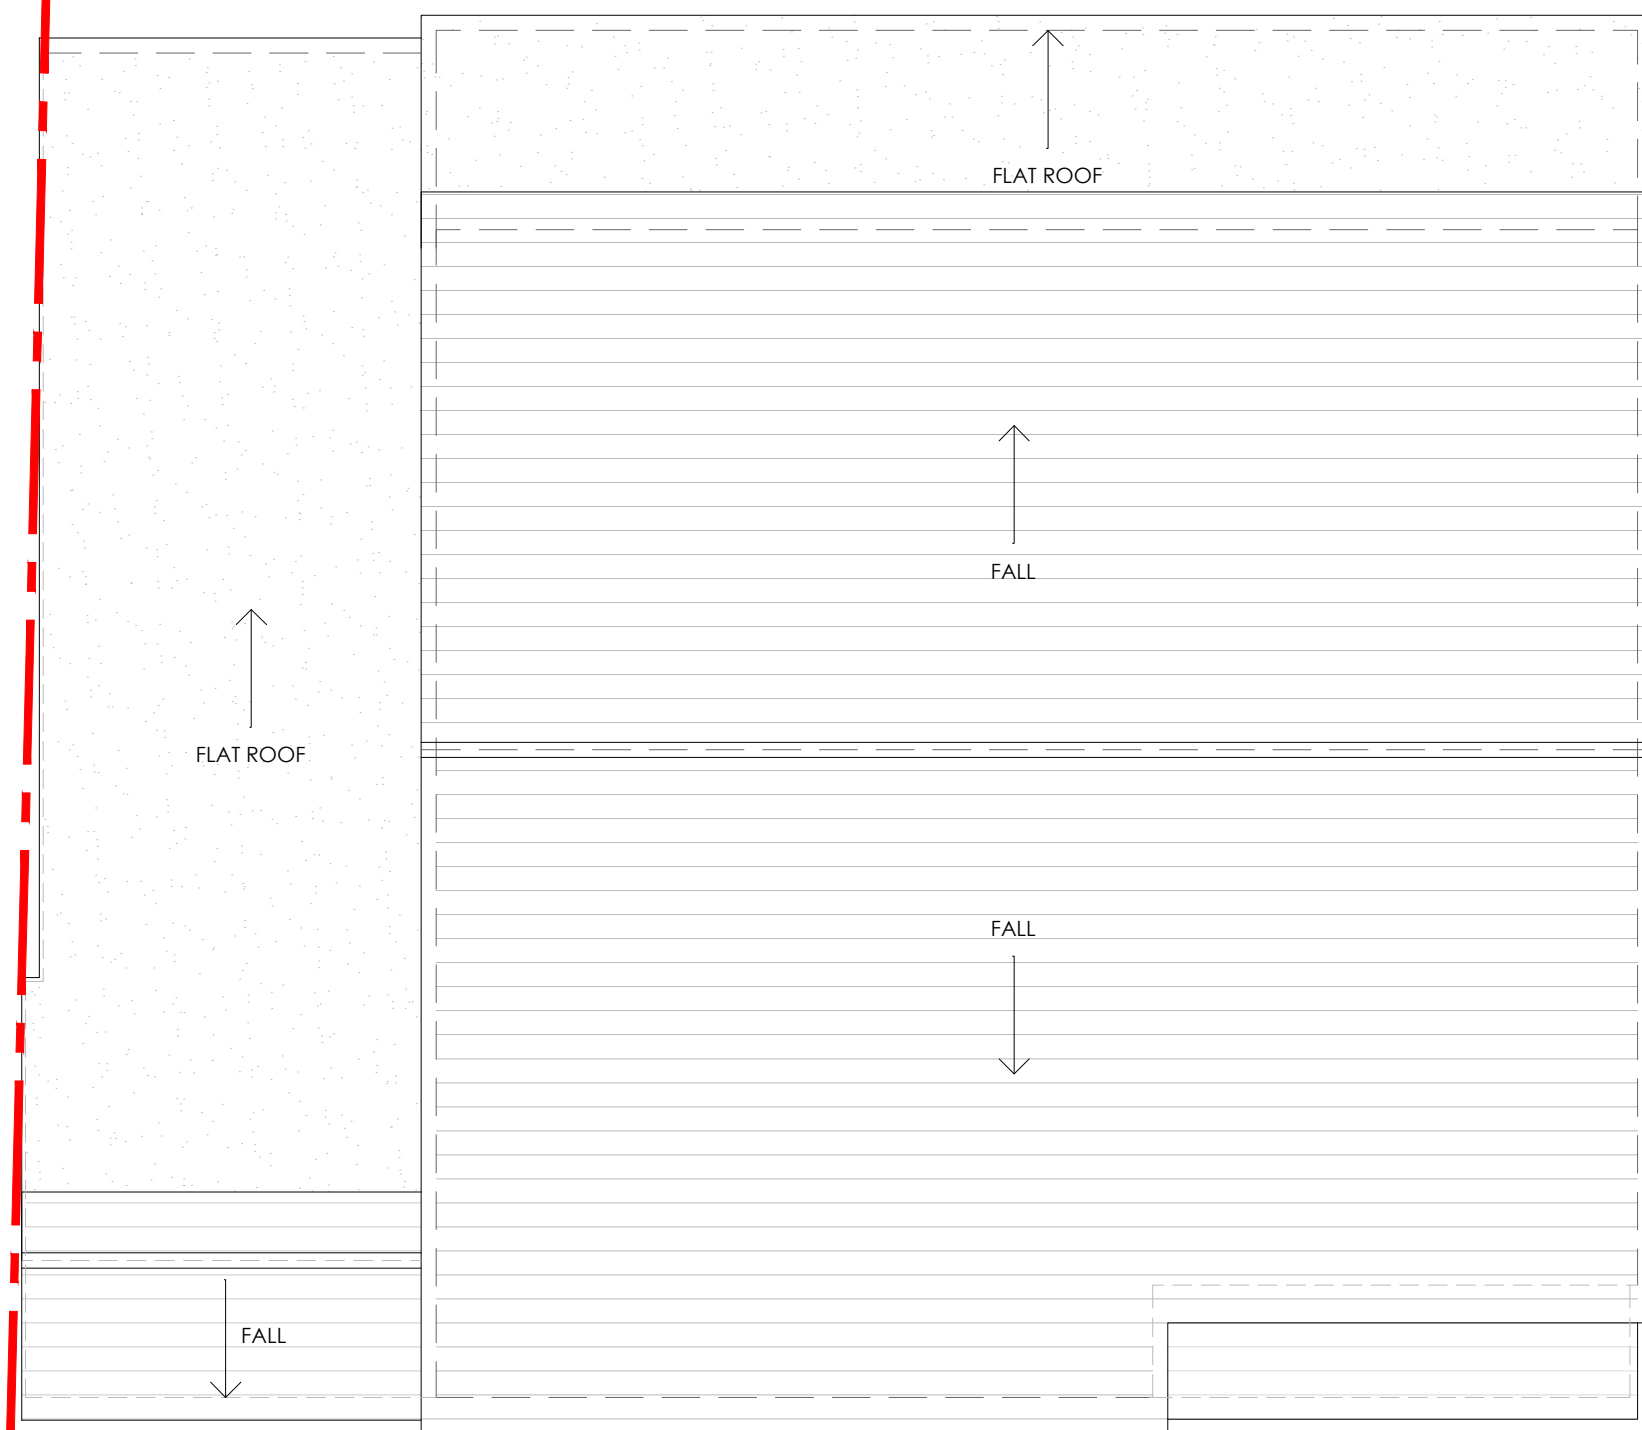

EXISTING Roof Plan
scale 1:50 @ A1


EXISTING First Floor Plan
scale 1:50 @ A1

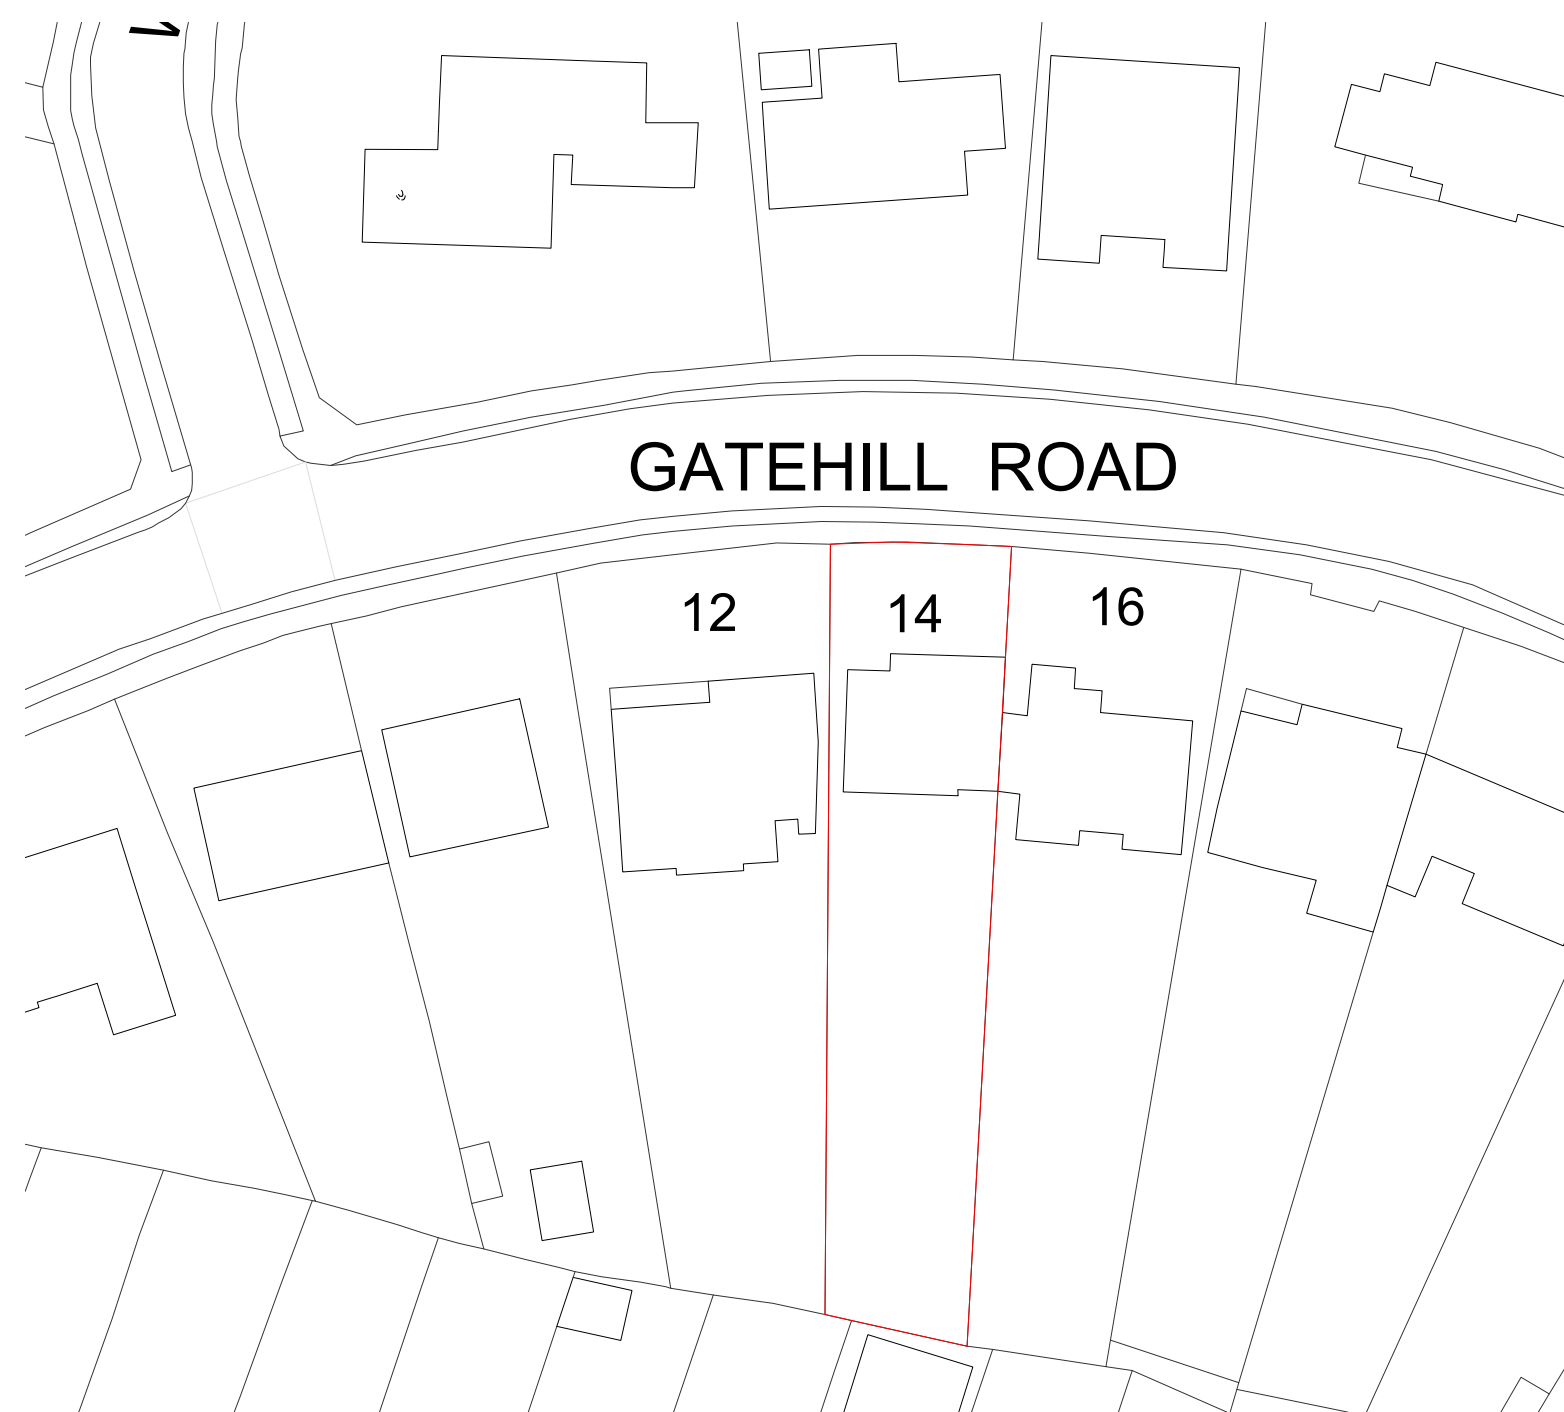

EXISTING Block Plan
scale 1:500 @ A1

SCALE 1:500

0m 5 10 25 50

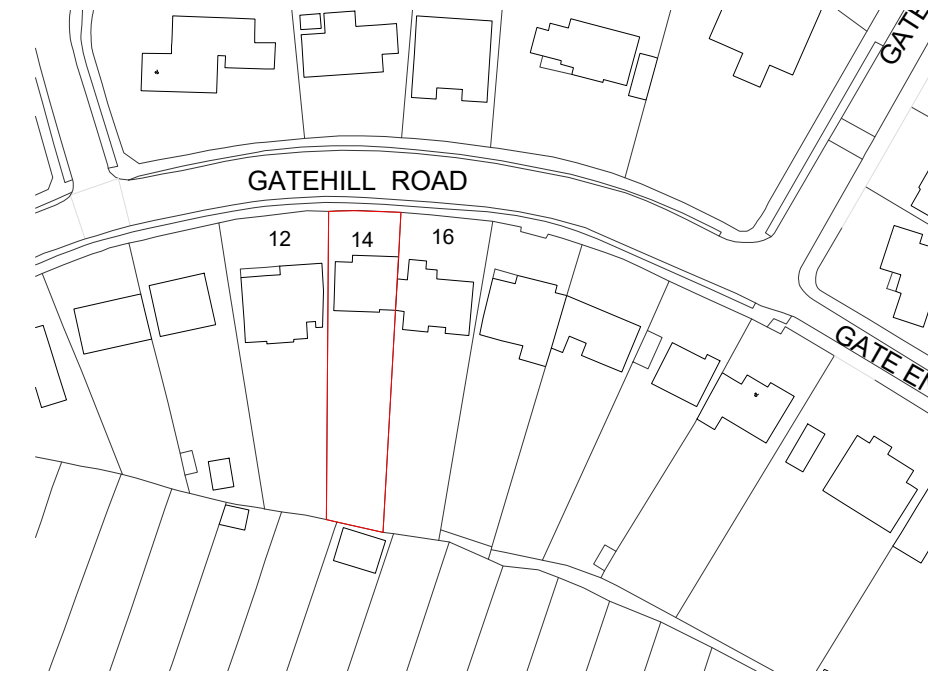

EXISTING Location Plan
scale 1:1250 @ A1

SCALE 1:1250

0m 10 20 50 100

Rev	Date	Description
-----	------	-------------

Client

MR CHEERAG PATEL

Site

14 GATEHILL ROAD
NORTHWOOD
HA9 3QD

Drawing Title

EXISTING FLOOR PLANS, LOCATION AND BLOCK PLAN

Cad File

Sheet Size

Scale

PL01

A1

VAR

Drawn by

Drawing Date

NP

11-2023

Drawing No.

Revision

X01

-

APOLLO

DESIGNSTUDIO

DRAWING NOTES:

ALL ITEMS, NOTES DIMENSION AND GENERAL DESIGN

CONTAINED IN THIS DRAWING ARE FOR GUIDANCE PURPOSES ONLY

NOMINATED BUILDER AND PERSON RESPONSIBLE FOR THE

PROJECT SHOULD MAKE A THOROUGH CHECK PRIOR TO

COMMENCEMENT OF WORKS AGAINST THE SITE, DRAINAGE

SERVICE DRAWINGS, CURRENT BUILDING REGULATIONS, BRITISH

STANDARDS AND CODES OF PRACTICE. THE CONTRACTOR IS TO

ALLOW WITHIN THEIR PRICE FOR ALL ITEMS NOT LISTED BUT THAT

WILL BE REQUIRED TO COMPLETE THE WORK IN ACCORDANCE

WITH ALL CURRENT LEGISLATION.

PLANNING ISSUE