





01 - FRONT ELEVATION




02 - REAR ELEVATION

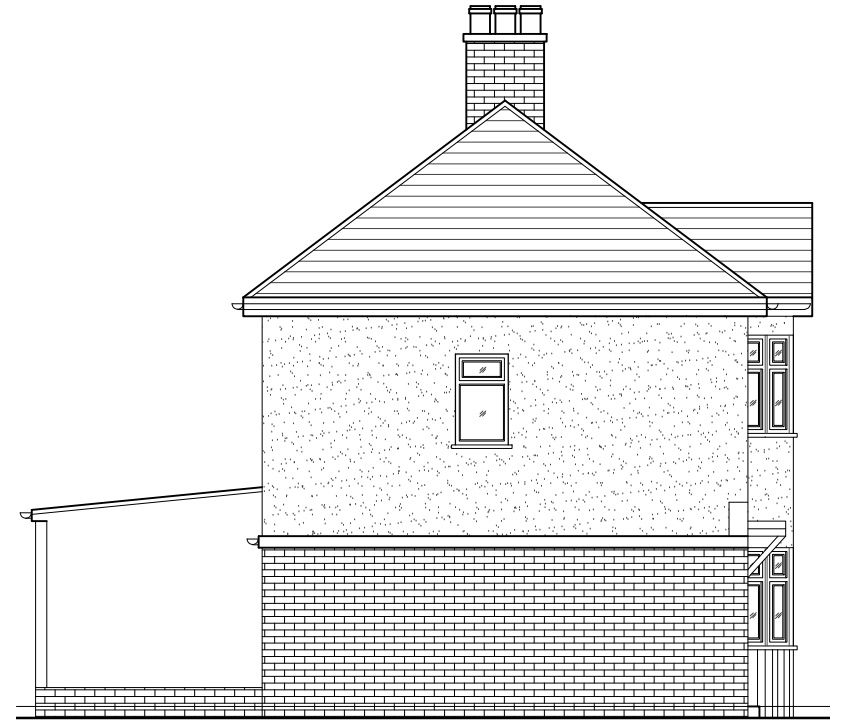


03 - SIDE ELEVATION

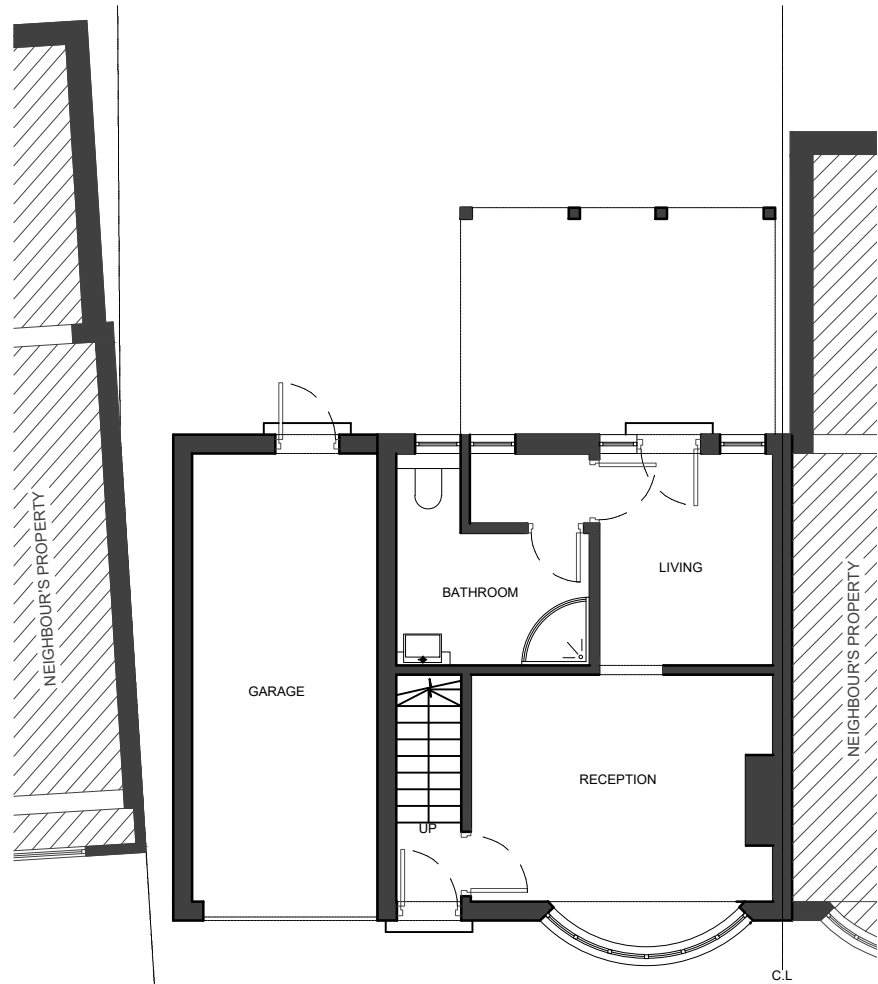

04 - GROUND FLOOR PLAN

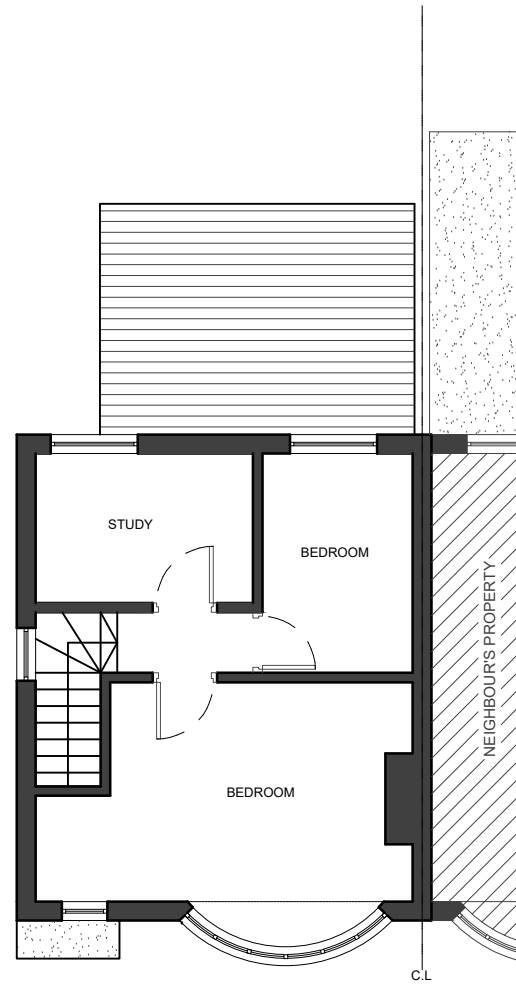

05 - FIRST FLOOR PLAN

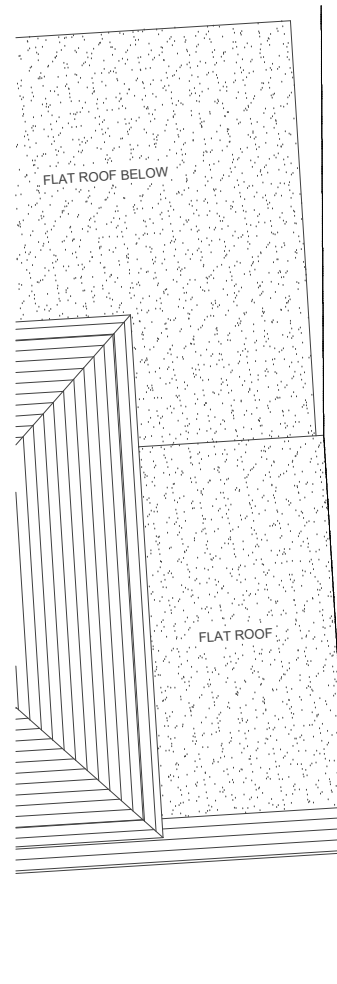

06 - ROOF PLAN

0 1 2m 3 4 5m
Scale

REVISIONS			
NO	DESCRIPTION	DATE	BY

**HOUSE-HOLDER
APPLICATION**

DE ARCHITECTURAL CONSULT.LTD
M: 07869580774, 07883602259
E: design.endeavour@gmail.com

Project: 117 EXMOUTH ROAD RUISLIP
LONDON, HA4 0UH
Title: EXISTING PLANS & ELEVATIONS

Scale: 1:100@A3	Drawn: NK	Approved:	Date: JULY-22
Job No: DAC-85/22	Drawing No: PH-117ER-02	Rev:	