


NOTES
Dimensions are not to be scaled from this drawing.




01 - FRONT ELEVATION



02 - REAR ELEVATION

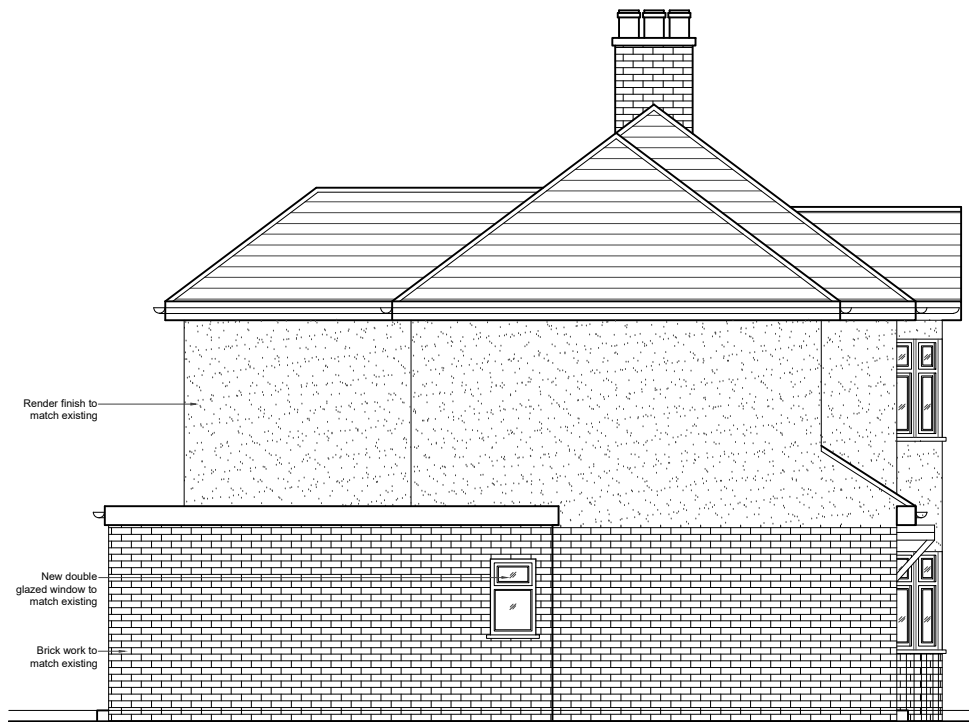

03 - SIDE ELEVATION

 

REVISIONS			
NO	DESCRIPTION	DATE	BY

**HOUSE-HOLDER
APPLICATION**

DE ARCHITECTURAL CONSULT.LTD
M: 07869580774, 07883602259
E: design.endeavour@gmail.com

Project 117 EXMOUTH ROAD RUISLIP LONDON, HA4 0UH			
Title PROPOSED ELEVATIONS			
Scale 1:100@A3	Drawn NK	Approved	Date JULY-22
Job No. DAC-85/22	Drawing No. PH-117ER-04	Rev.	A