






01 - FRONT ELEVATION

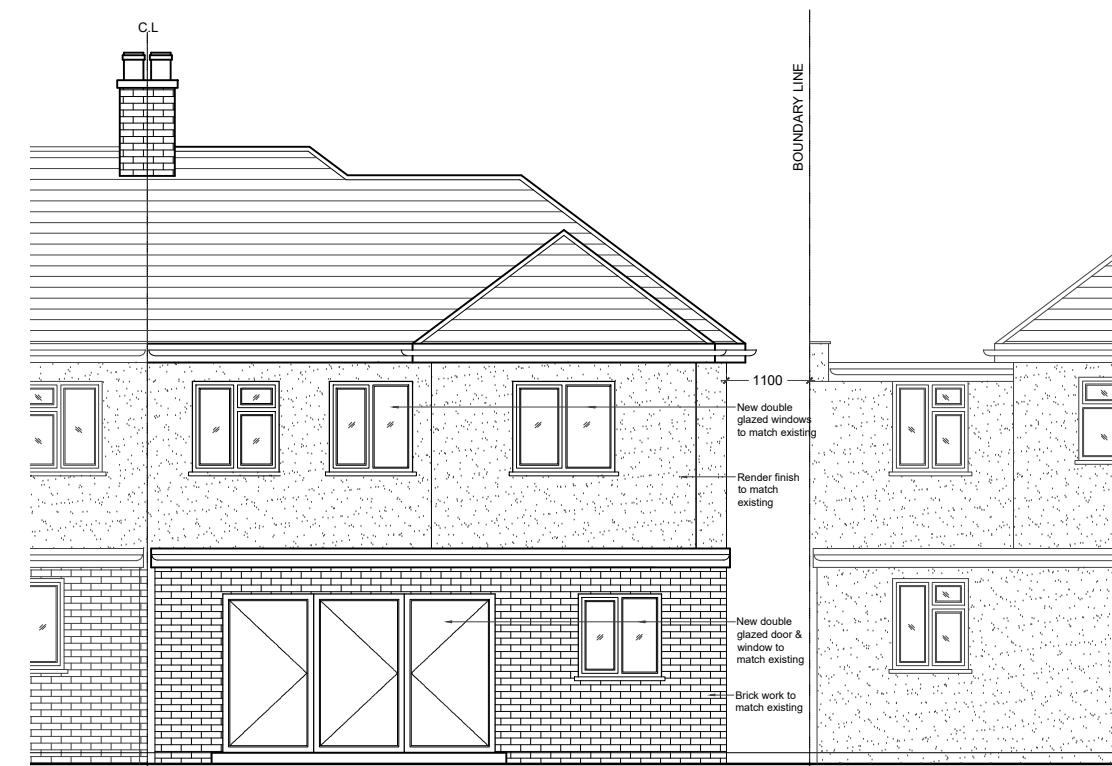

02 - REAR ELEVATION

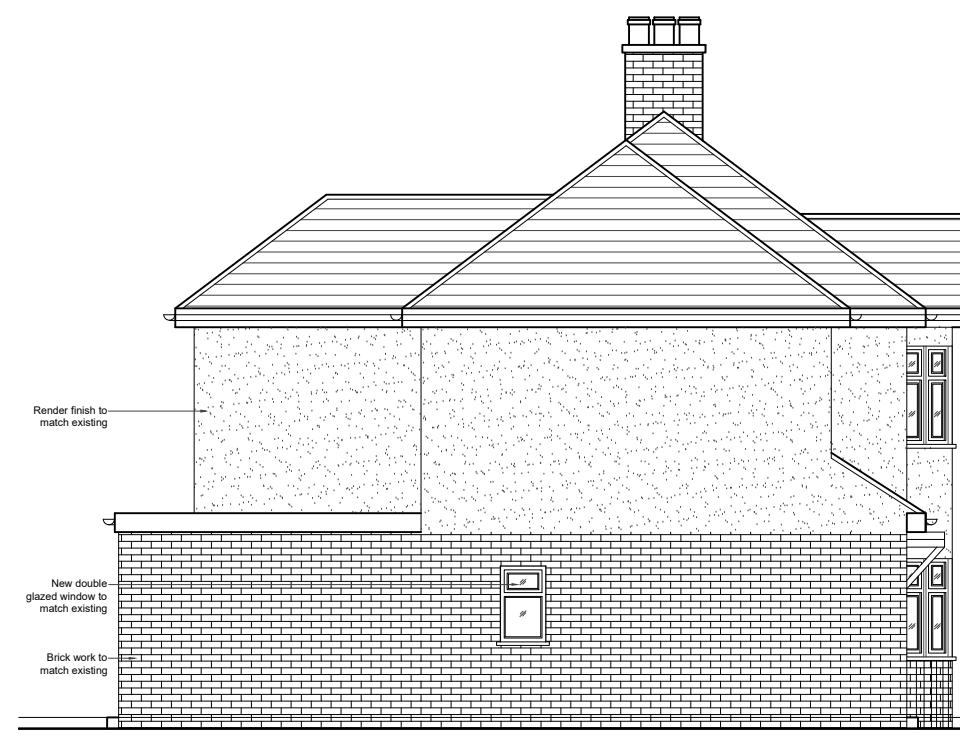

03 - SIDE ELEVATION

 

HOUSE-HOLDER **APPLICATION**

DE ARCHITECTURAL CONSULT.LTD
M: 07869580774, 07838602259
E: design_endeavour@gmail.com

Project 117 EXMOUTH ROAD RUISLIP LONDON HA4 0UH

Title PROPOSED ELEVATIONS

Scale 1:100@A3	Drawn NK	Approved	Date JULY-22
Job No. DAC-85/22	Drawing No. PH-117ER-04		Rev.