
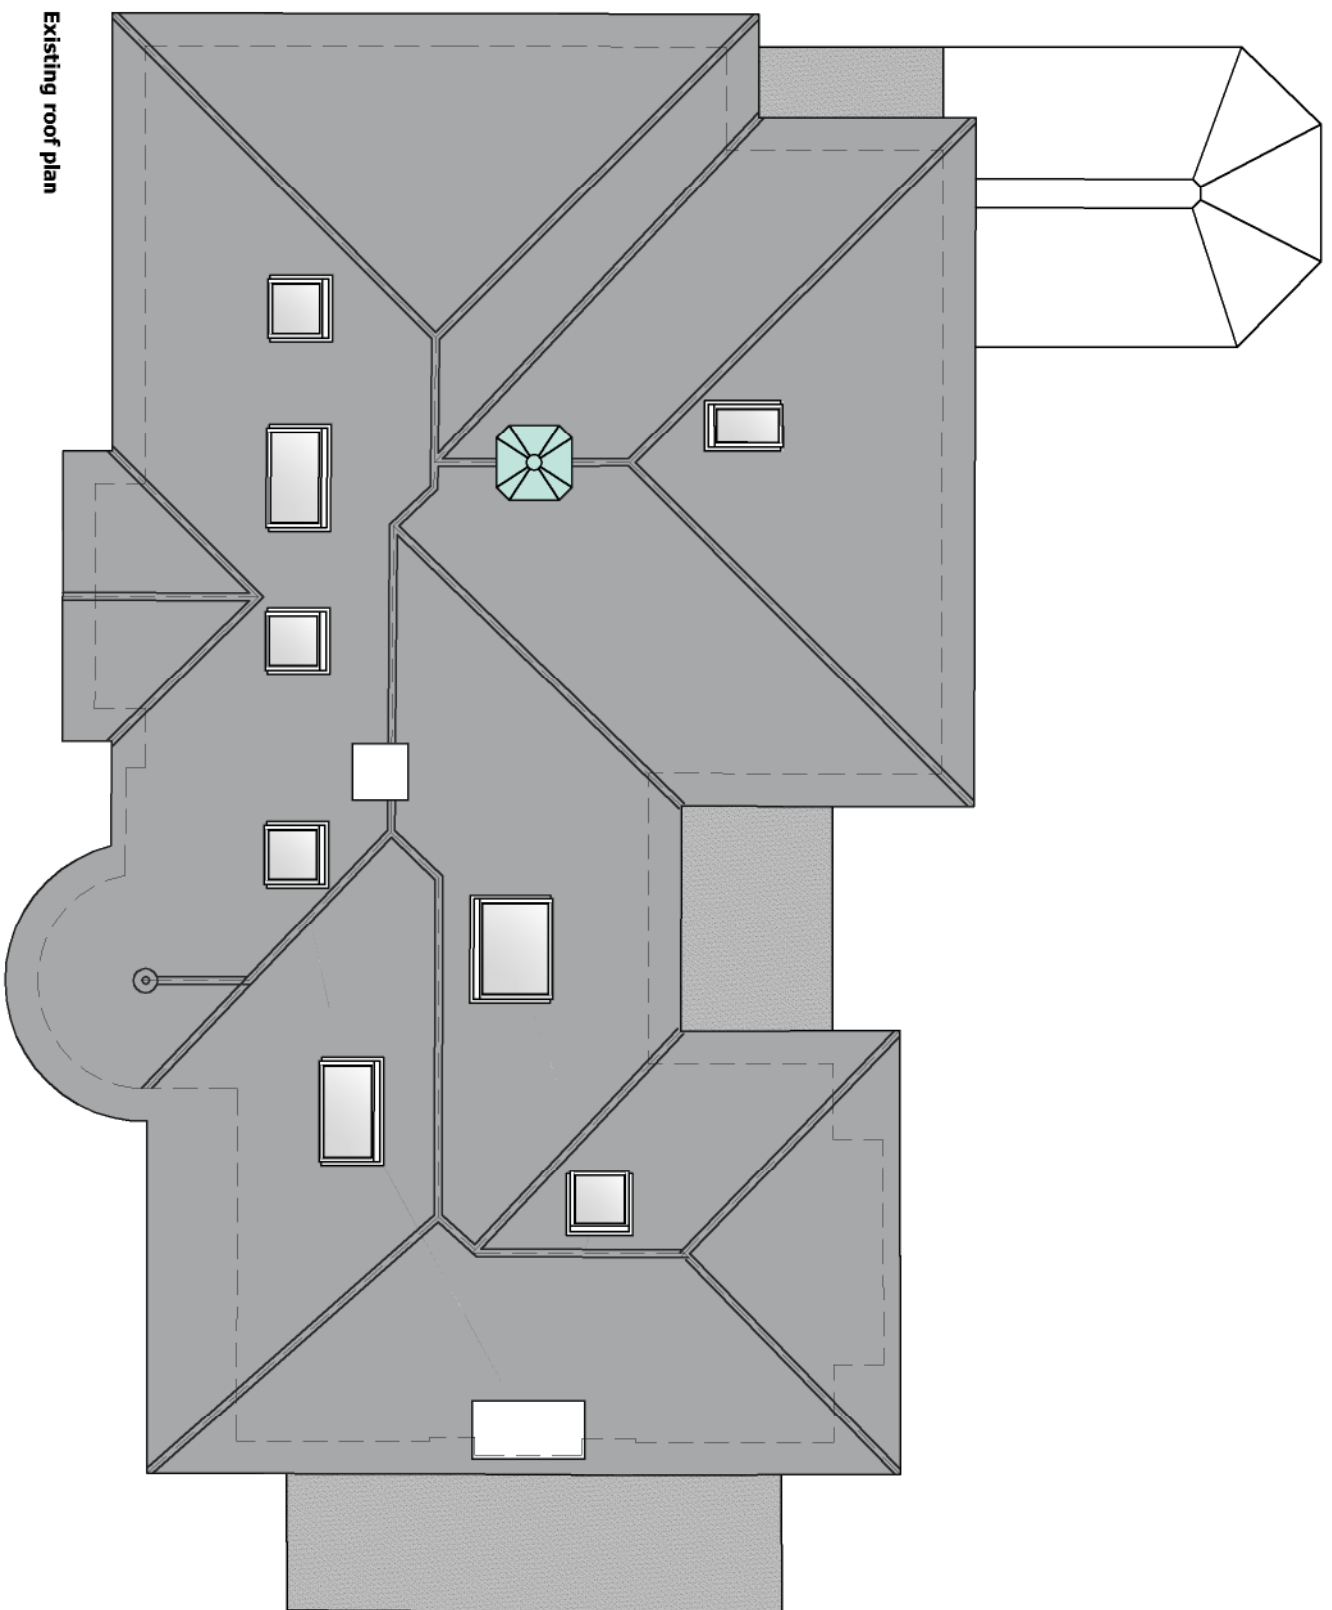
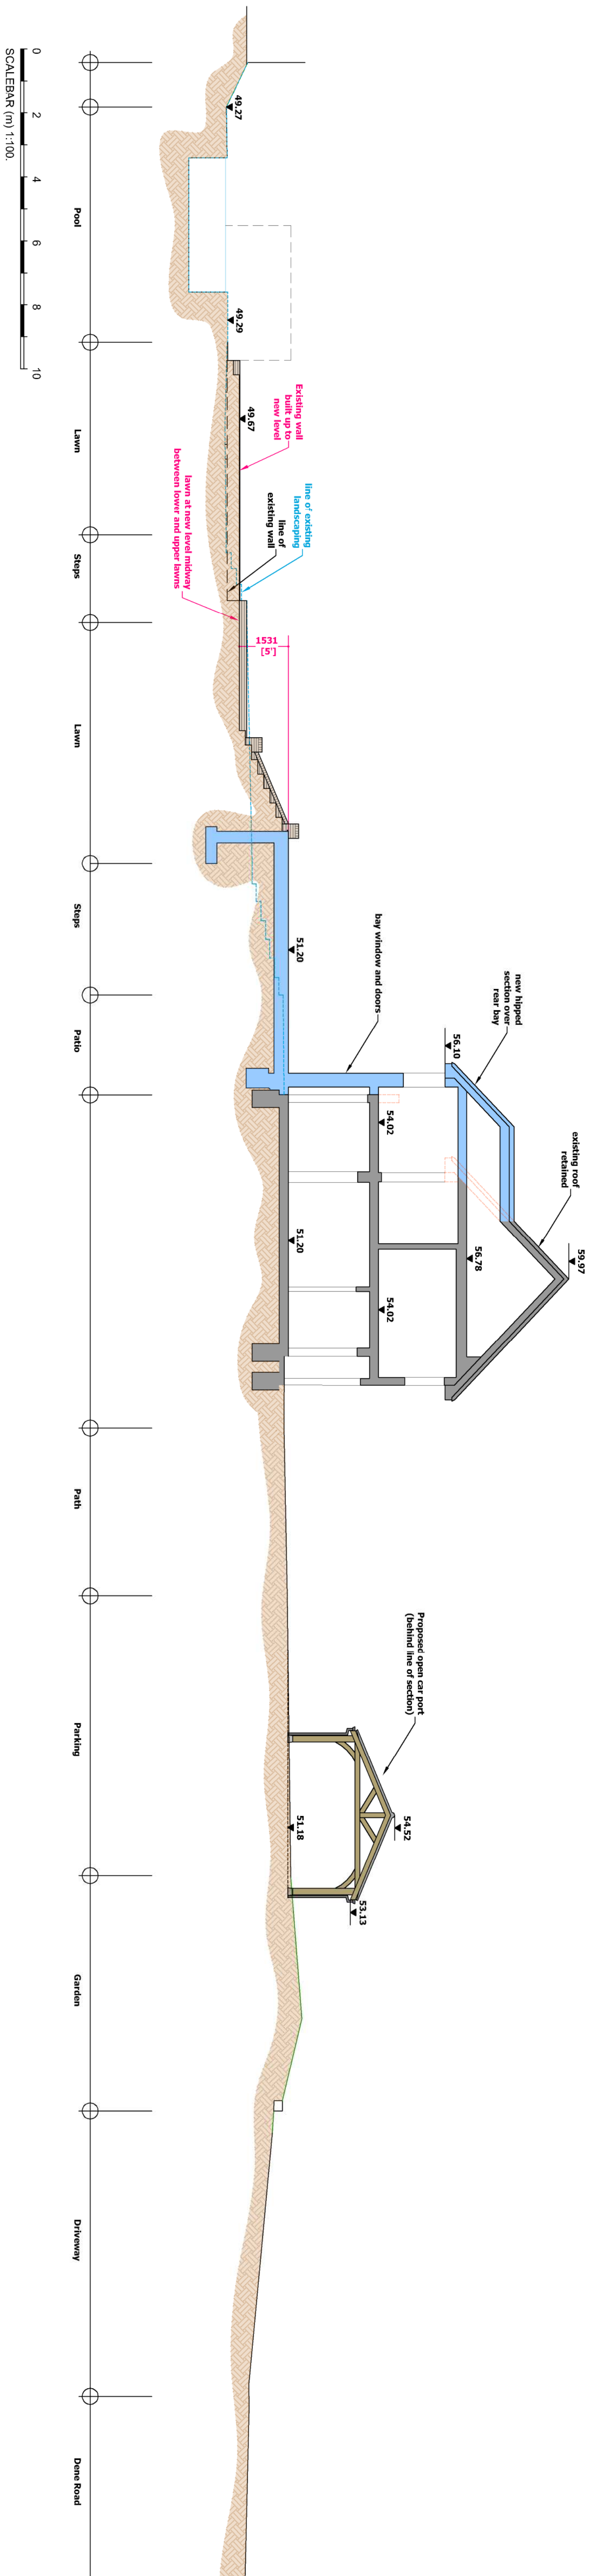


All dimensions in millimetres unless otherwise stated
 The contractor must verify all dimensions on site
 before commencing on site
 Architect must be notified of any suspected
 discrepancies or omissions
 Any scaled dimensions to be confirmed by the
 Architect

NOTES

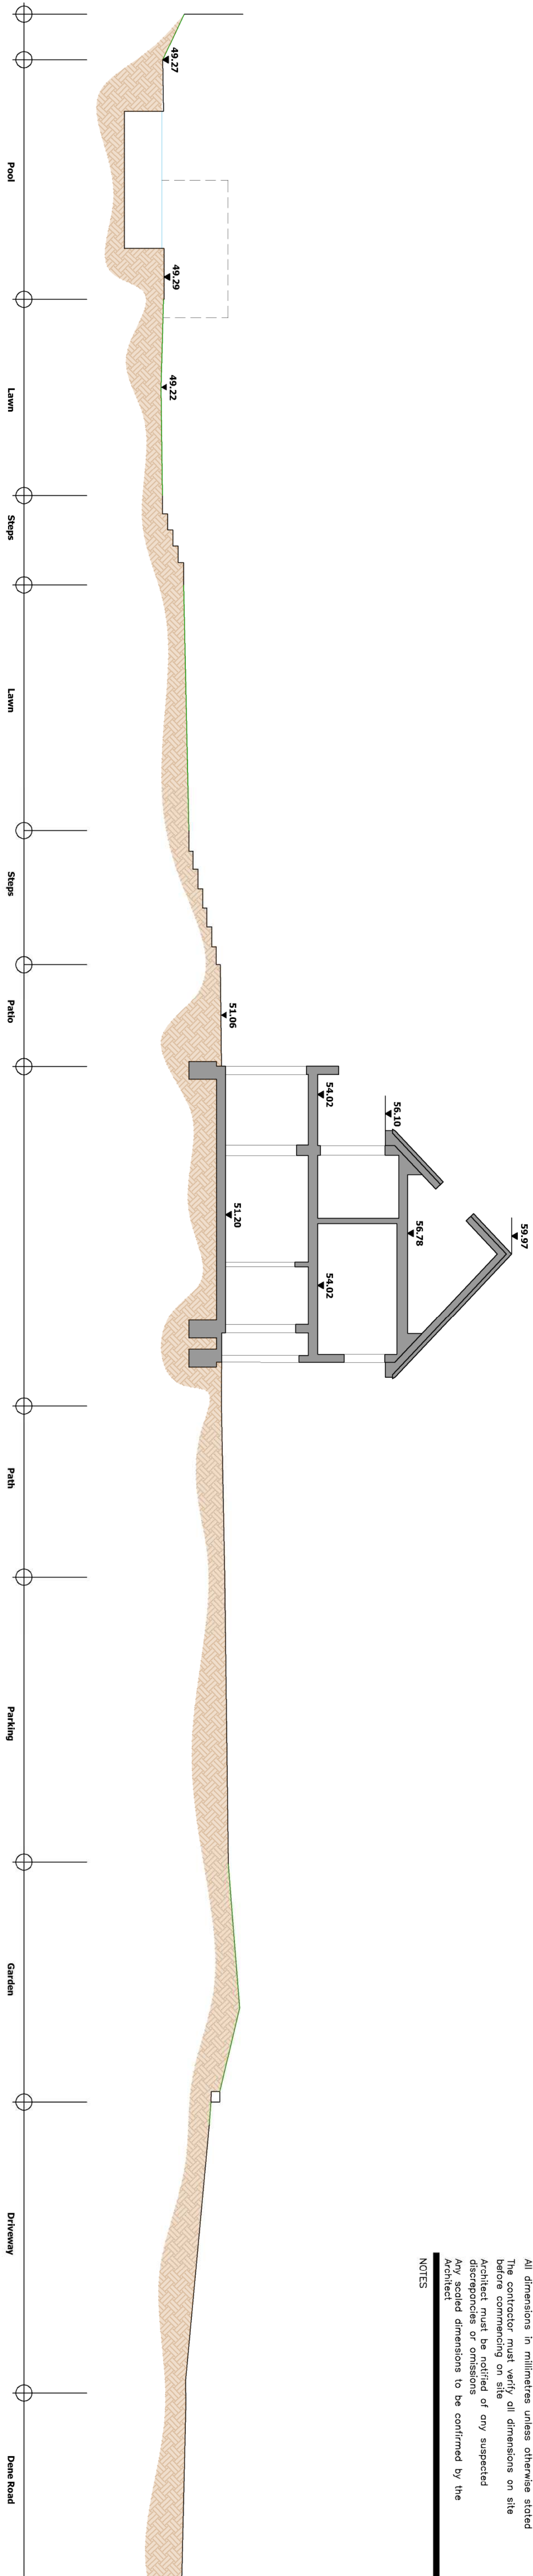

A	29-01-24	Car port ridge height reduced
---	----------	-------------------------------

HAWKINS EADES ASSOCIATES
ARCHITECTURAL
PLANNING & DESIGN CONSULTANTS



100 High Street
Great Missenden
Bucks HP16 0BE

Tel: (01494) 891555/891666
Fax: (01494) 891222
e-mail: mail@hawkinsseeds.co.uk

 **C**
CHARTERED

CLIENT	Dr & Mrs Ponniah
--------	------------------

PROJECT	Proposed works at:
	42 Dene Road, Northwood Greater London, HA6 2DA

TITLE	Site sections and Existing roof plan
-------	--------------------------------------

DRWG No.	4349	PLA	8.04	A
DATE	Dec '23	SCALE	1/100	A1

DRAWN BY gje	CHECKED
Do not scale from this drawing, use dimensions only.	

©2023 HAWKINS EADES ASSOCIATES