
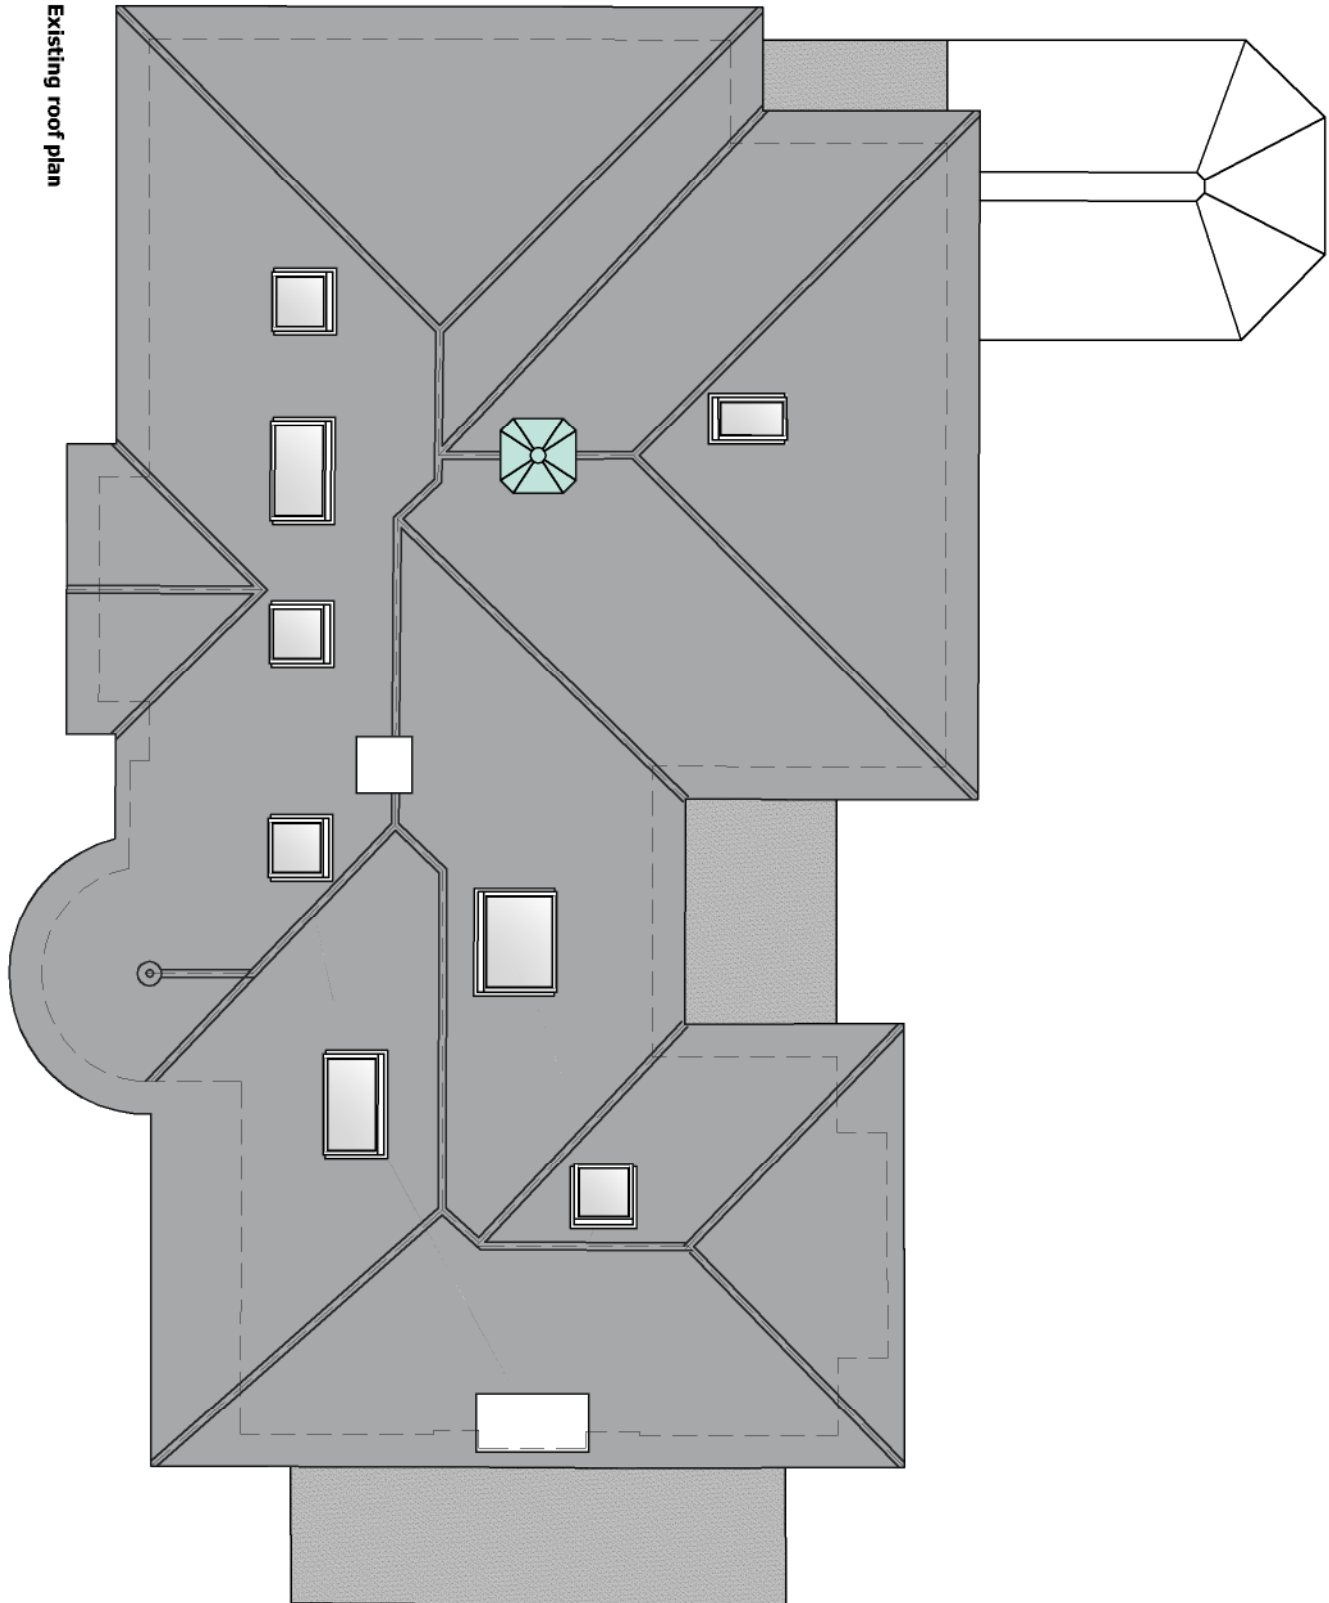
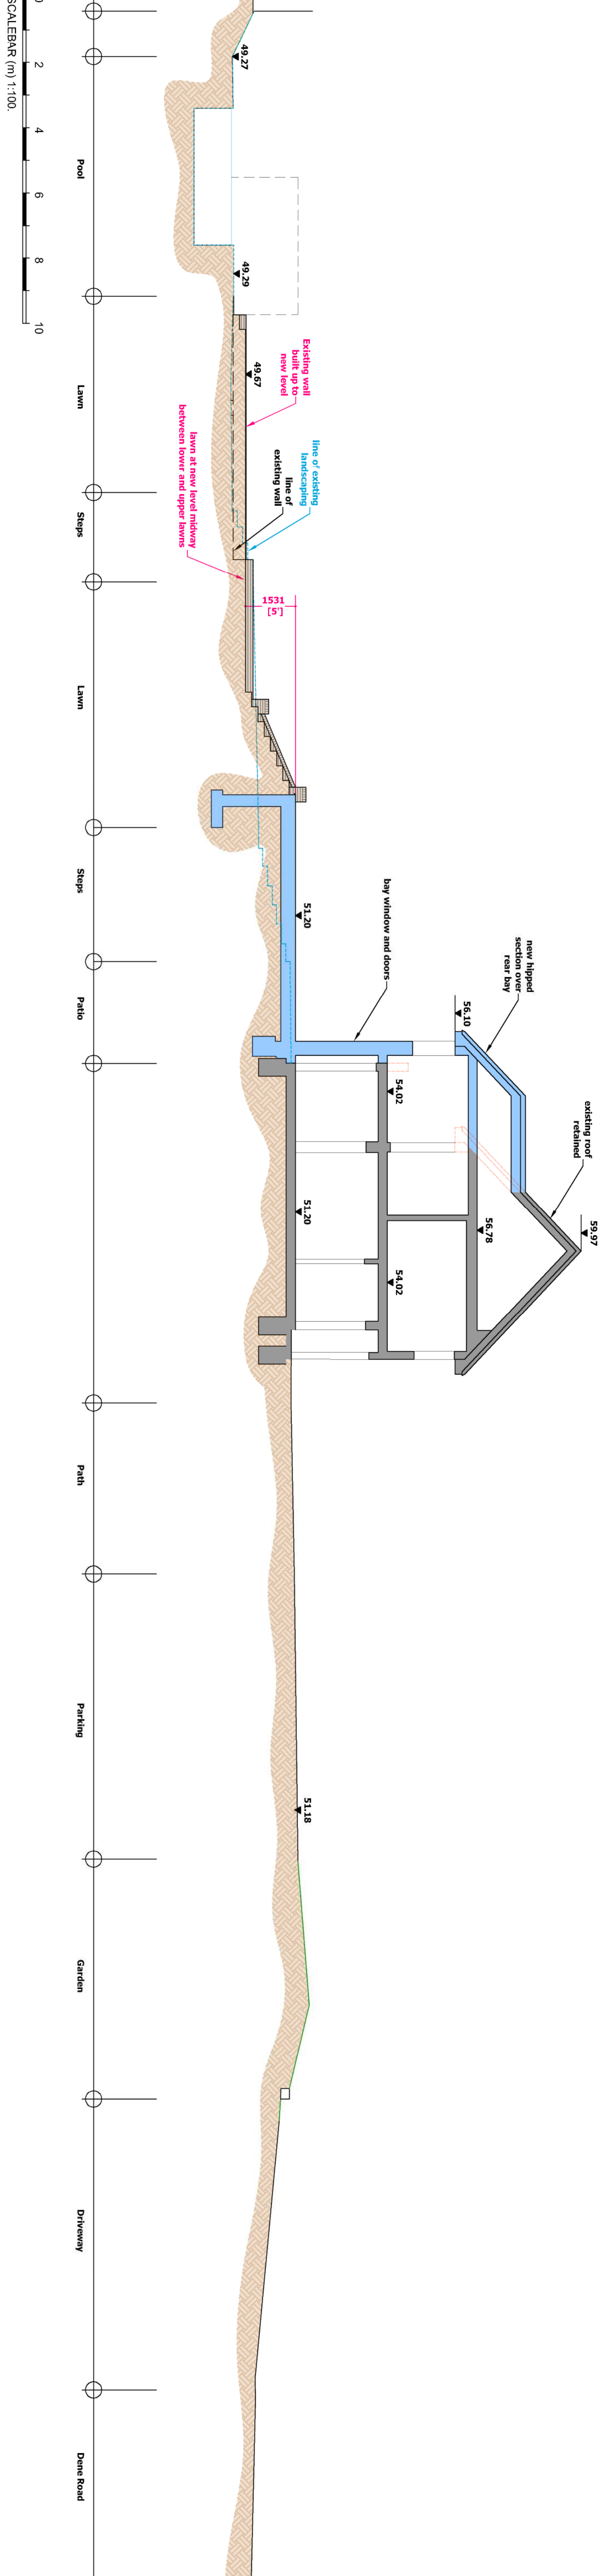


All dimensions in millimetres unless otherwise stated
The contractor must verify all dimensions on site before commencing on site
Architect must be notified of any suspected discrepancies or omissions
Any scaled dimensions to be confirmed by the Architect

NOTES

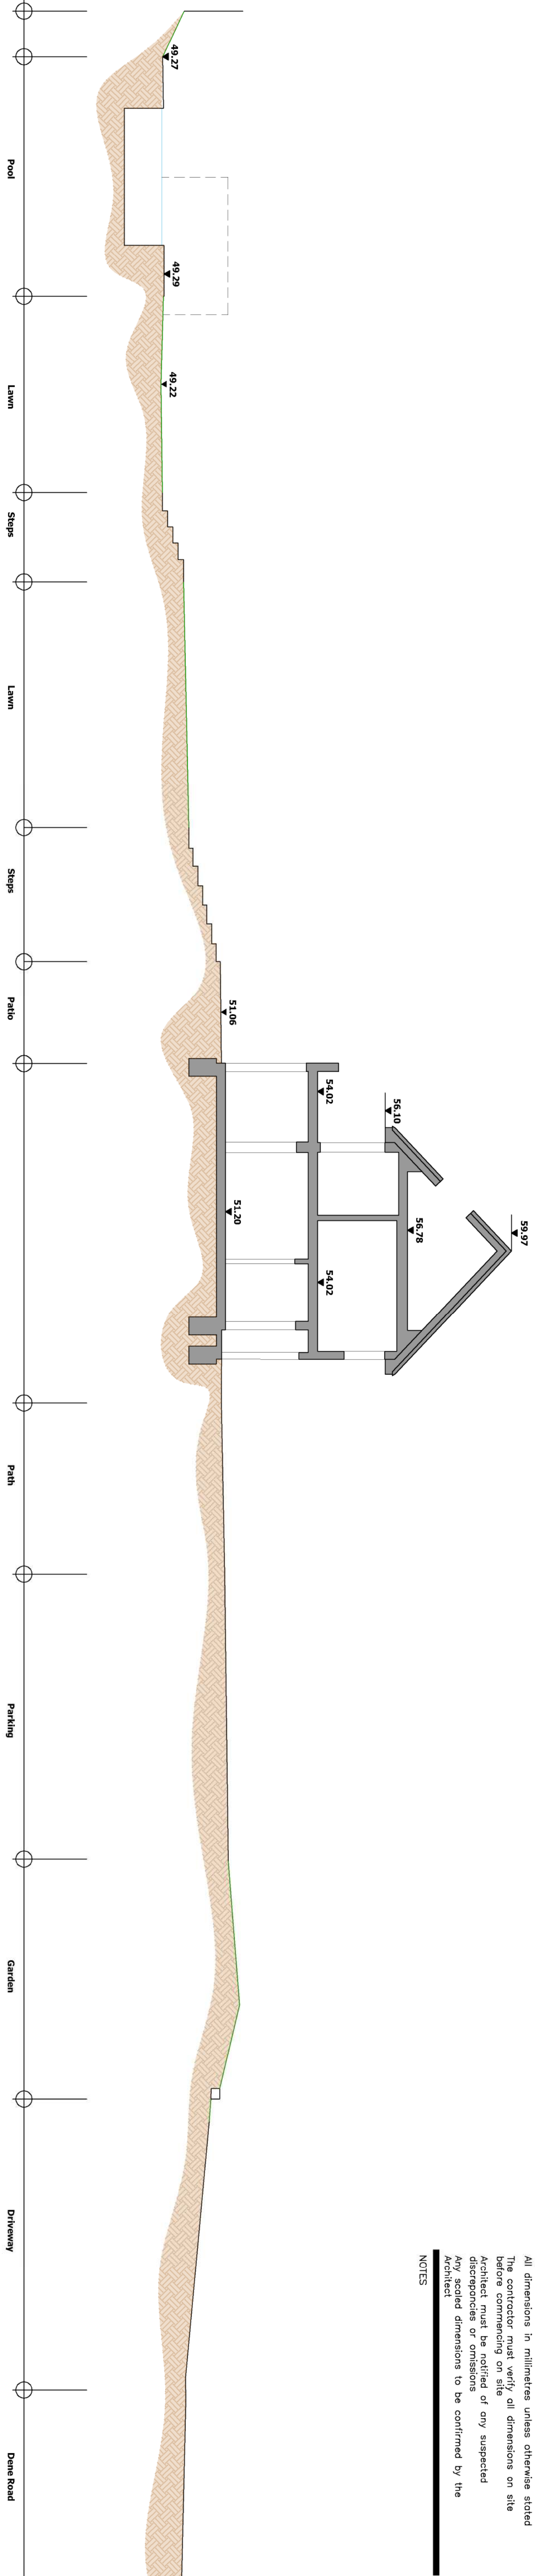

B	05-02-24	Car port removed
A	29-01-24	Car port ridge height reduced

REVISIONS

HAWKINS EADES ASSOCIATES
ARCHITECTURAL
PLANNING & DESIGN CONSULTANTS

100 High Street
Great Missenden
Bucks HP16 0BE

Tel: (01494) 891555/891666
Fax: (01494) 891222
e-mail: mail@hawkinsades.co.uk



CLIENT Dr & Mrs Pemlich

PROJECT Proposed works at:
42 Dane Road, Northwood
Greater London, HA6 2DA

TITLE Site sections and
Existing roof plan

DRWG No.	4349	PLA	B.04	B
DATE	Dec '23	SCALE	1/100	@ A1
DRAWN BY	gjb	CHECKED		

Do not scale from this drawing, use dimensions only.
If dimensions are given in both metric and imperial, the metric dimension shall prevail.
© 2023 HAWKINS EADES ASSOCIATES