






**EXISTING FRONT ELEVATION**  
Scale 1:50

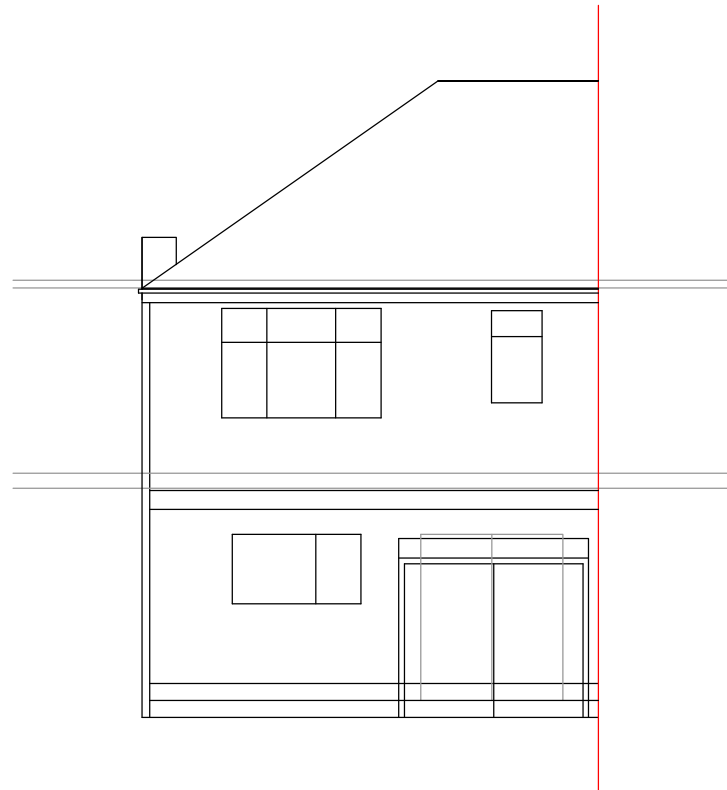


**EXISTING REAR ELEVATION**  
Scale 1:50

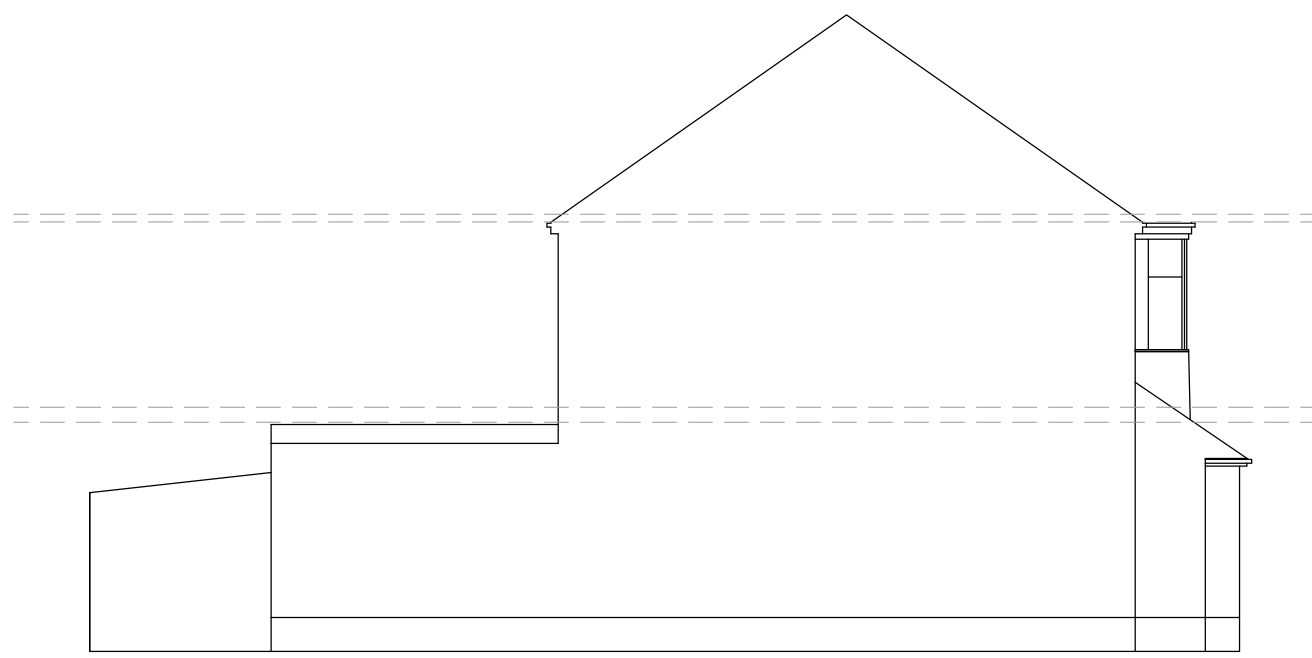


**EXISTING REAR ELEVATION**  
Scale 1:50

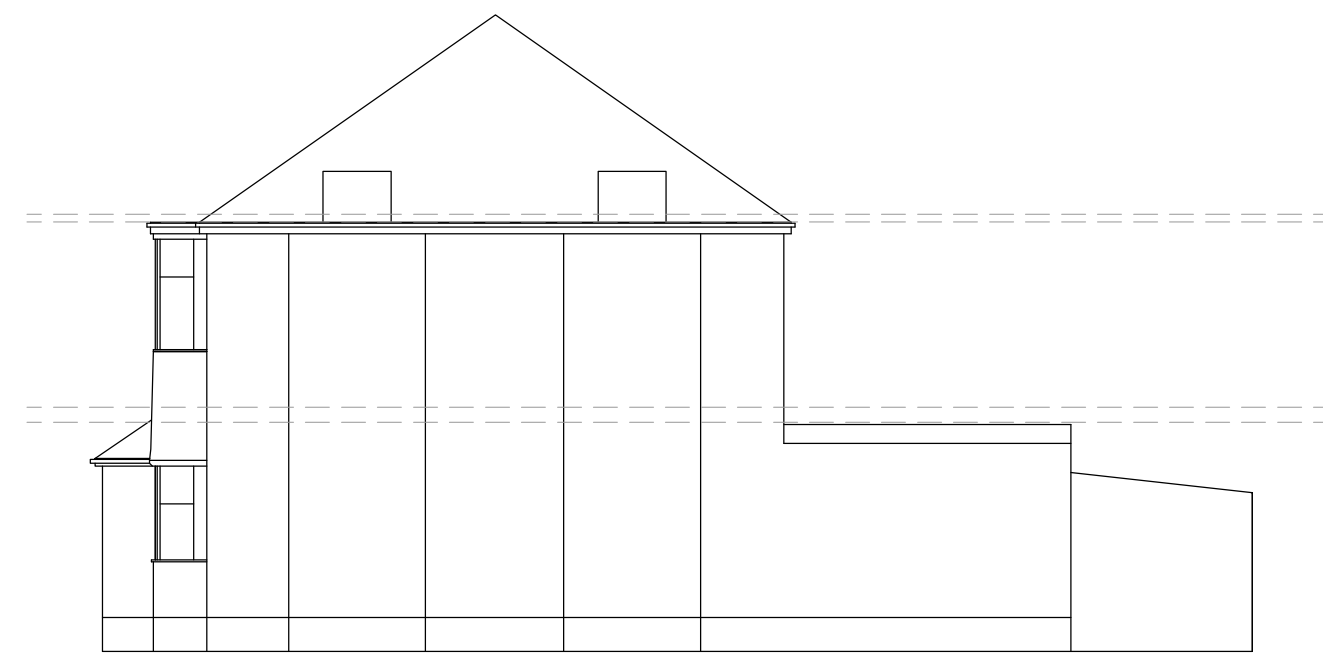


**EXISTING REAR ELEVATION**  
Scale 1:50

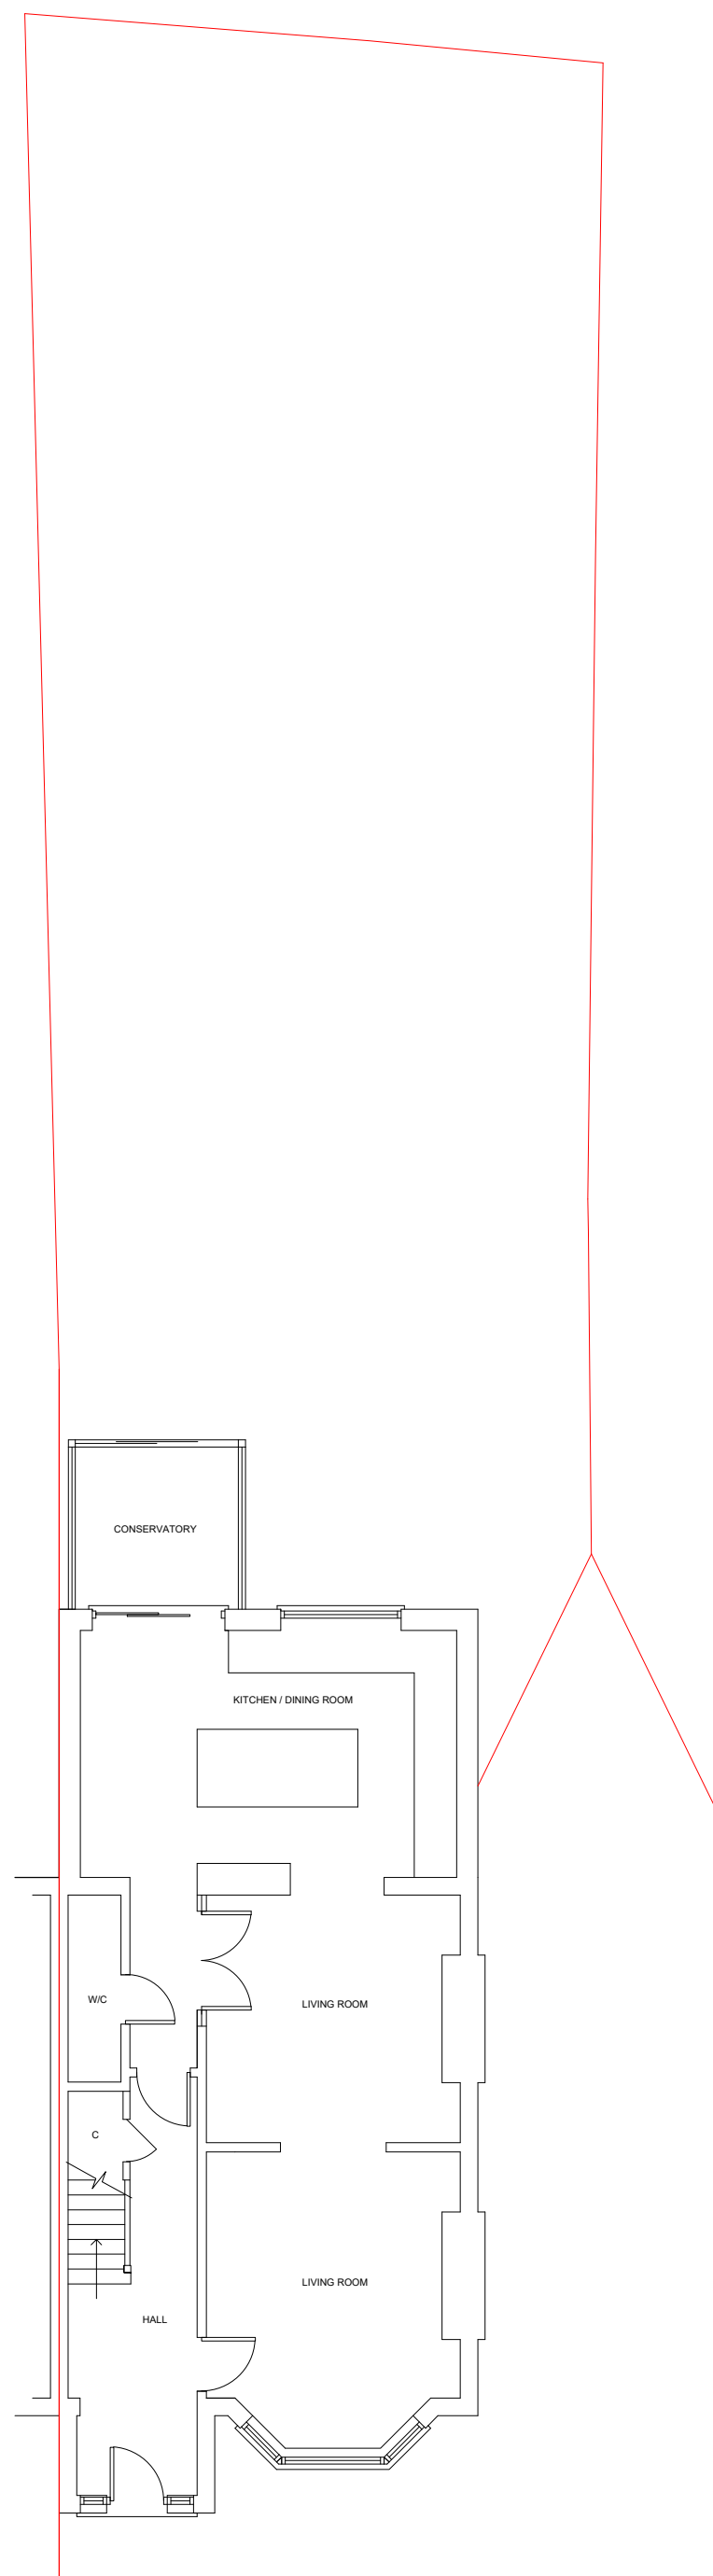

**EXISTING GROUND FLOOR PLAN**  
Scale 1:50

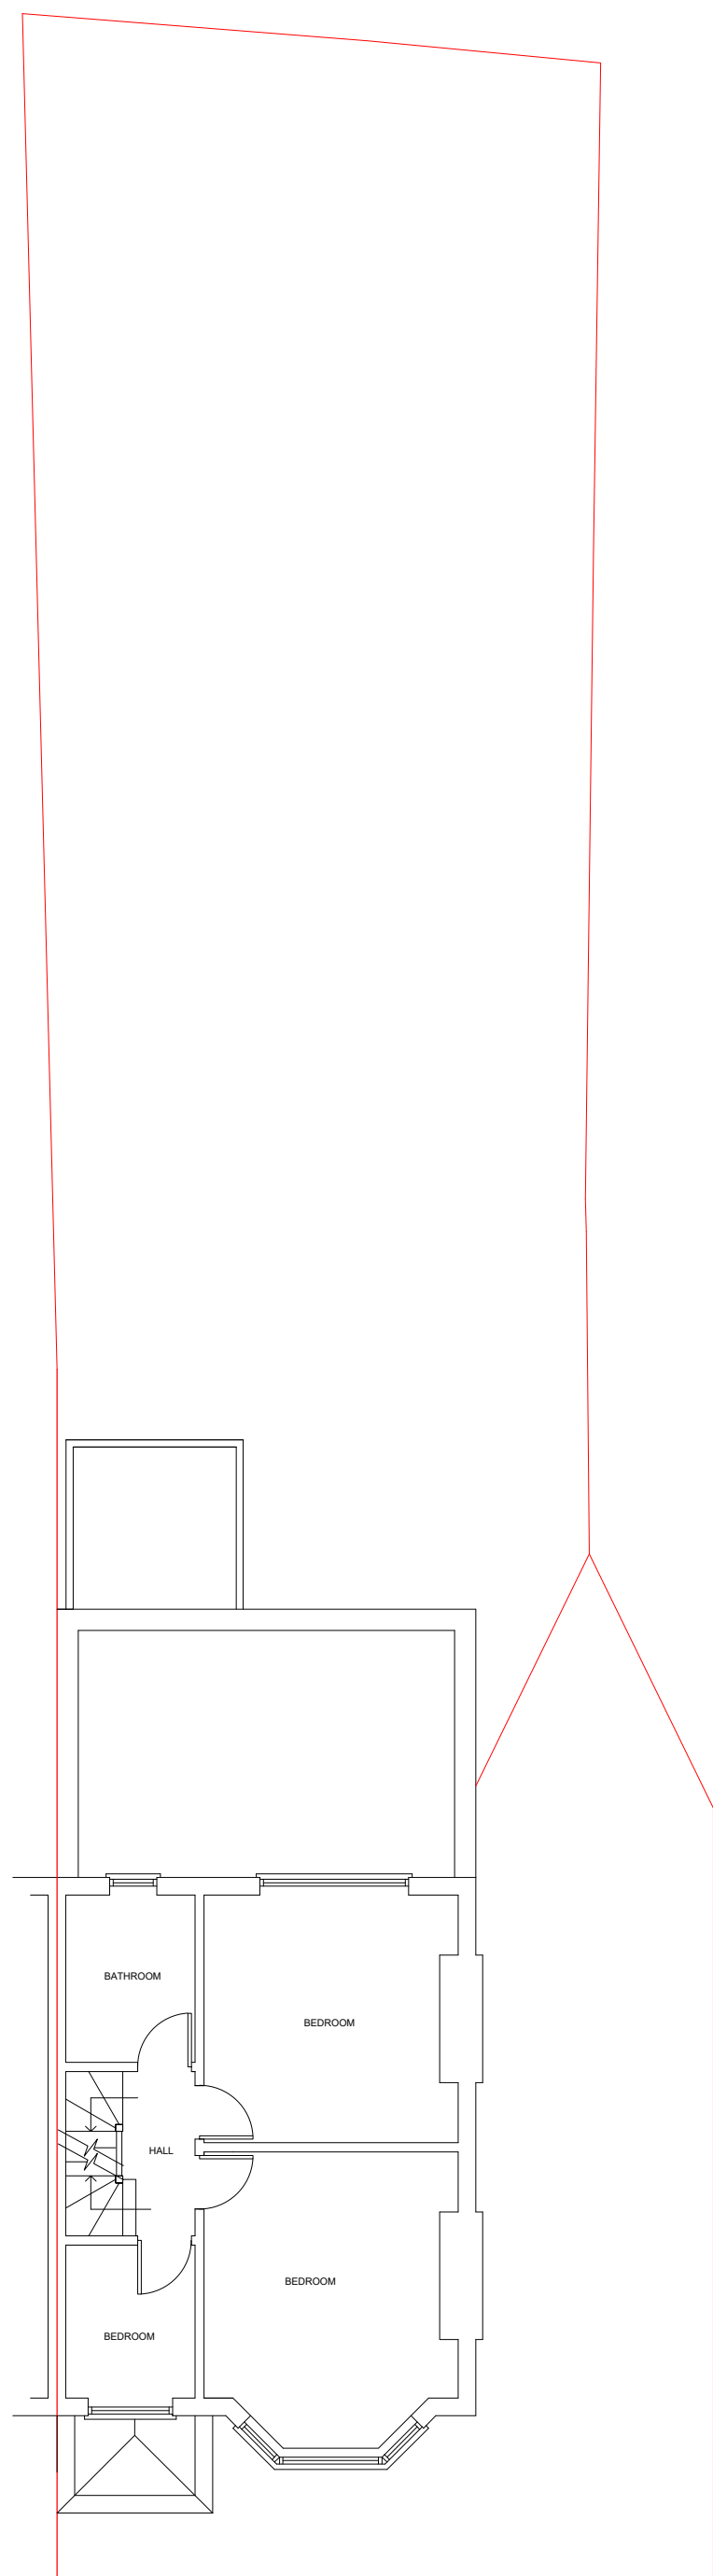

**EXISTING FIRST FLOOR PLAN**  
Scale 1:50

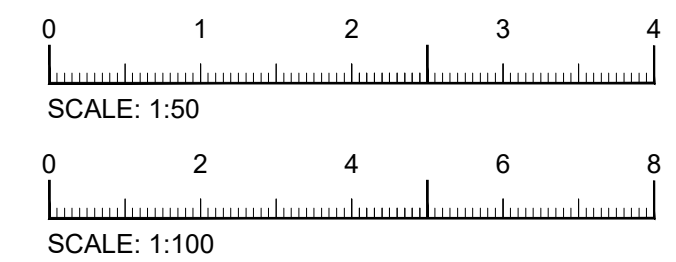

| Rev                                        | Description             |
|--------------------------------------------|-------------------------|
|                                            |                         |
| <b>Project</b>                             |                         |
| 86 Merton Avenue<br>Hillingdon<br>UB10 9BL |                         |
| <b>Drawing</b>                             |                         |
| <b>EXISTING PLANS AND ELEVATIONS</b>       |                         |
|                                            |                         |
| SCALE<br>As Shown                          | Date                    |
|                                            | Drawing no.<br>25_06_01 |