




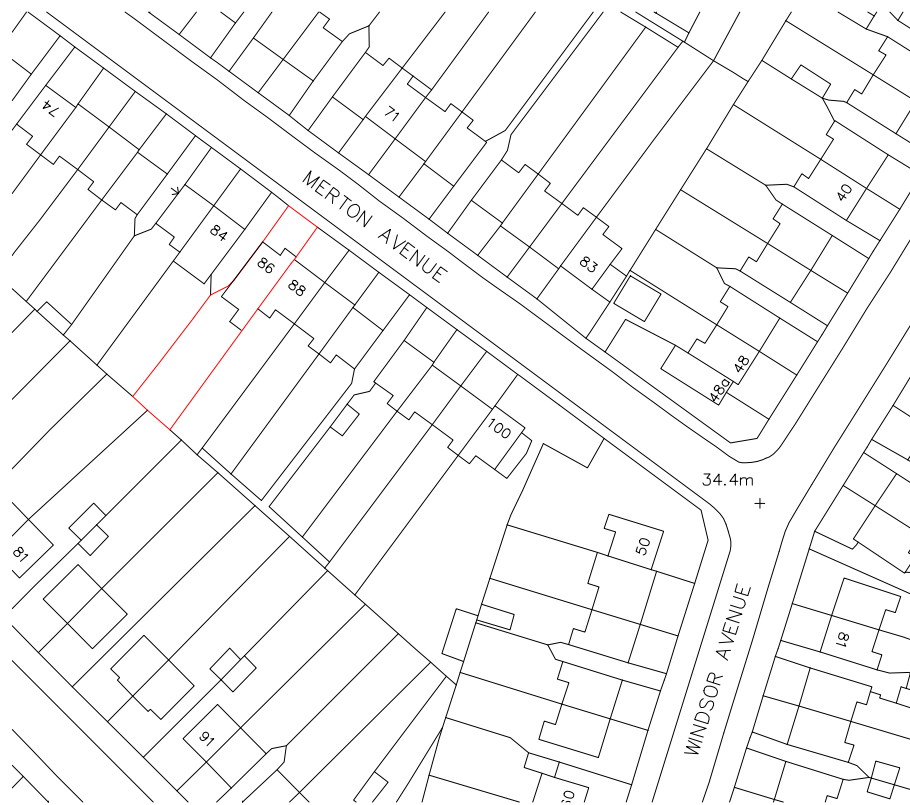

LOCATION PLAN
Scale 1:1250

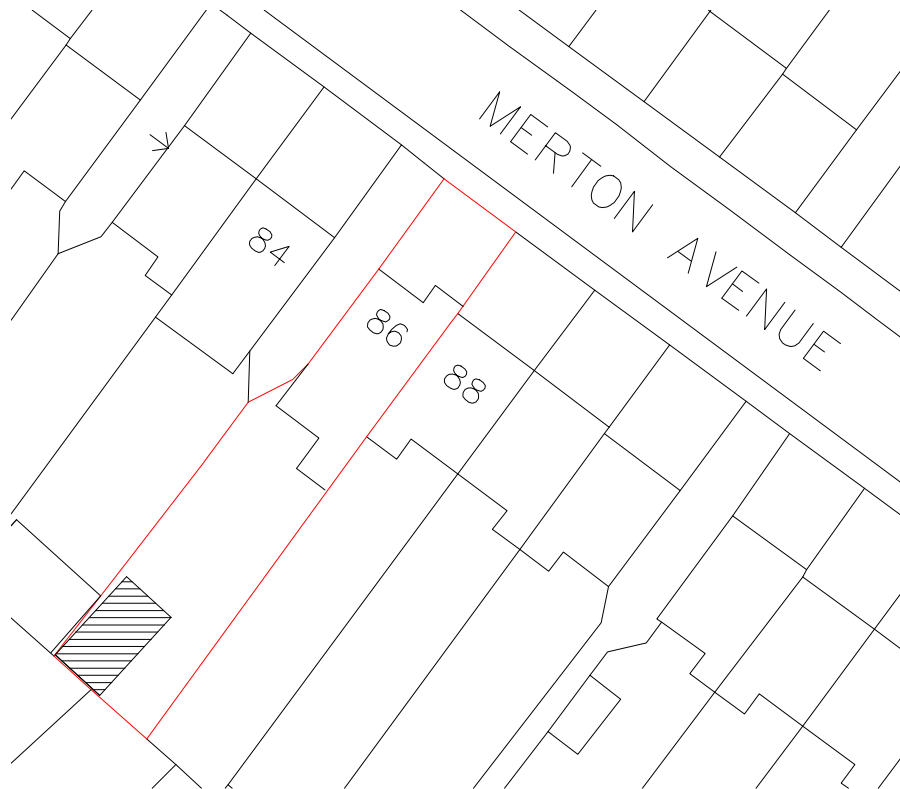

SITE PLAN
Scale 1:500

 

Rev	Description
Project	
86 Merton Avenue Hillingdon UB10 9BL	
Drawing	
SITE AND LOCATION PLAN	
SCALE As Shown	Date
Drawing no. 25_06_03	