



Location Plan

Scale 1:1250@A3

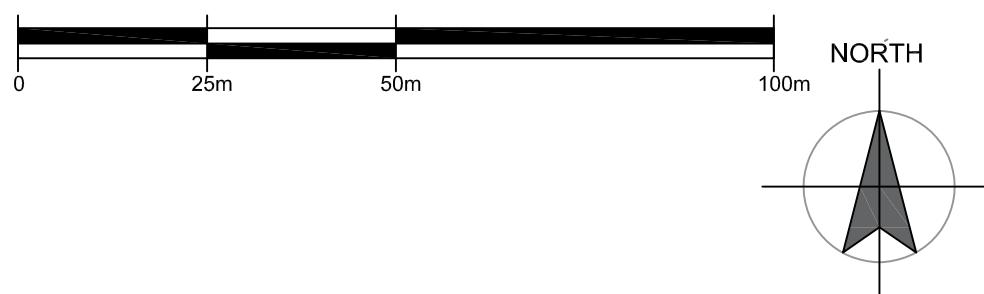

NOTES:

ALL WORK TO BE CARRIED OUT IN ACCORDANCE WITH THE CURRENT BUILDING REGULATIONS.
ALL DIMENSIONS / LEVELS TO BE CHECKED AND VERIFIED ON SITE BEFORE COMMENCEMENT OF WORK.
THIS DRAWINGS TO BE READ IN CONJUNCTION WITH PROJECT WORKING DRAWINGS, SPECIFICATIONS, DETAILS AND
STRUCTURE DRAWINGS.
ALL MATERIAL USED IN THE PROPOSED EXTENSION SHOULD MATCH THE EXISTING BUILDING.

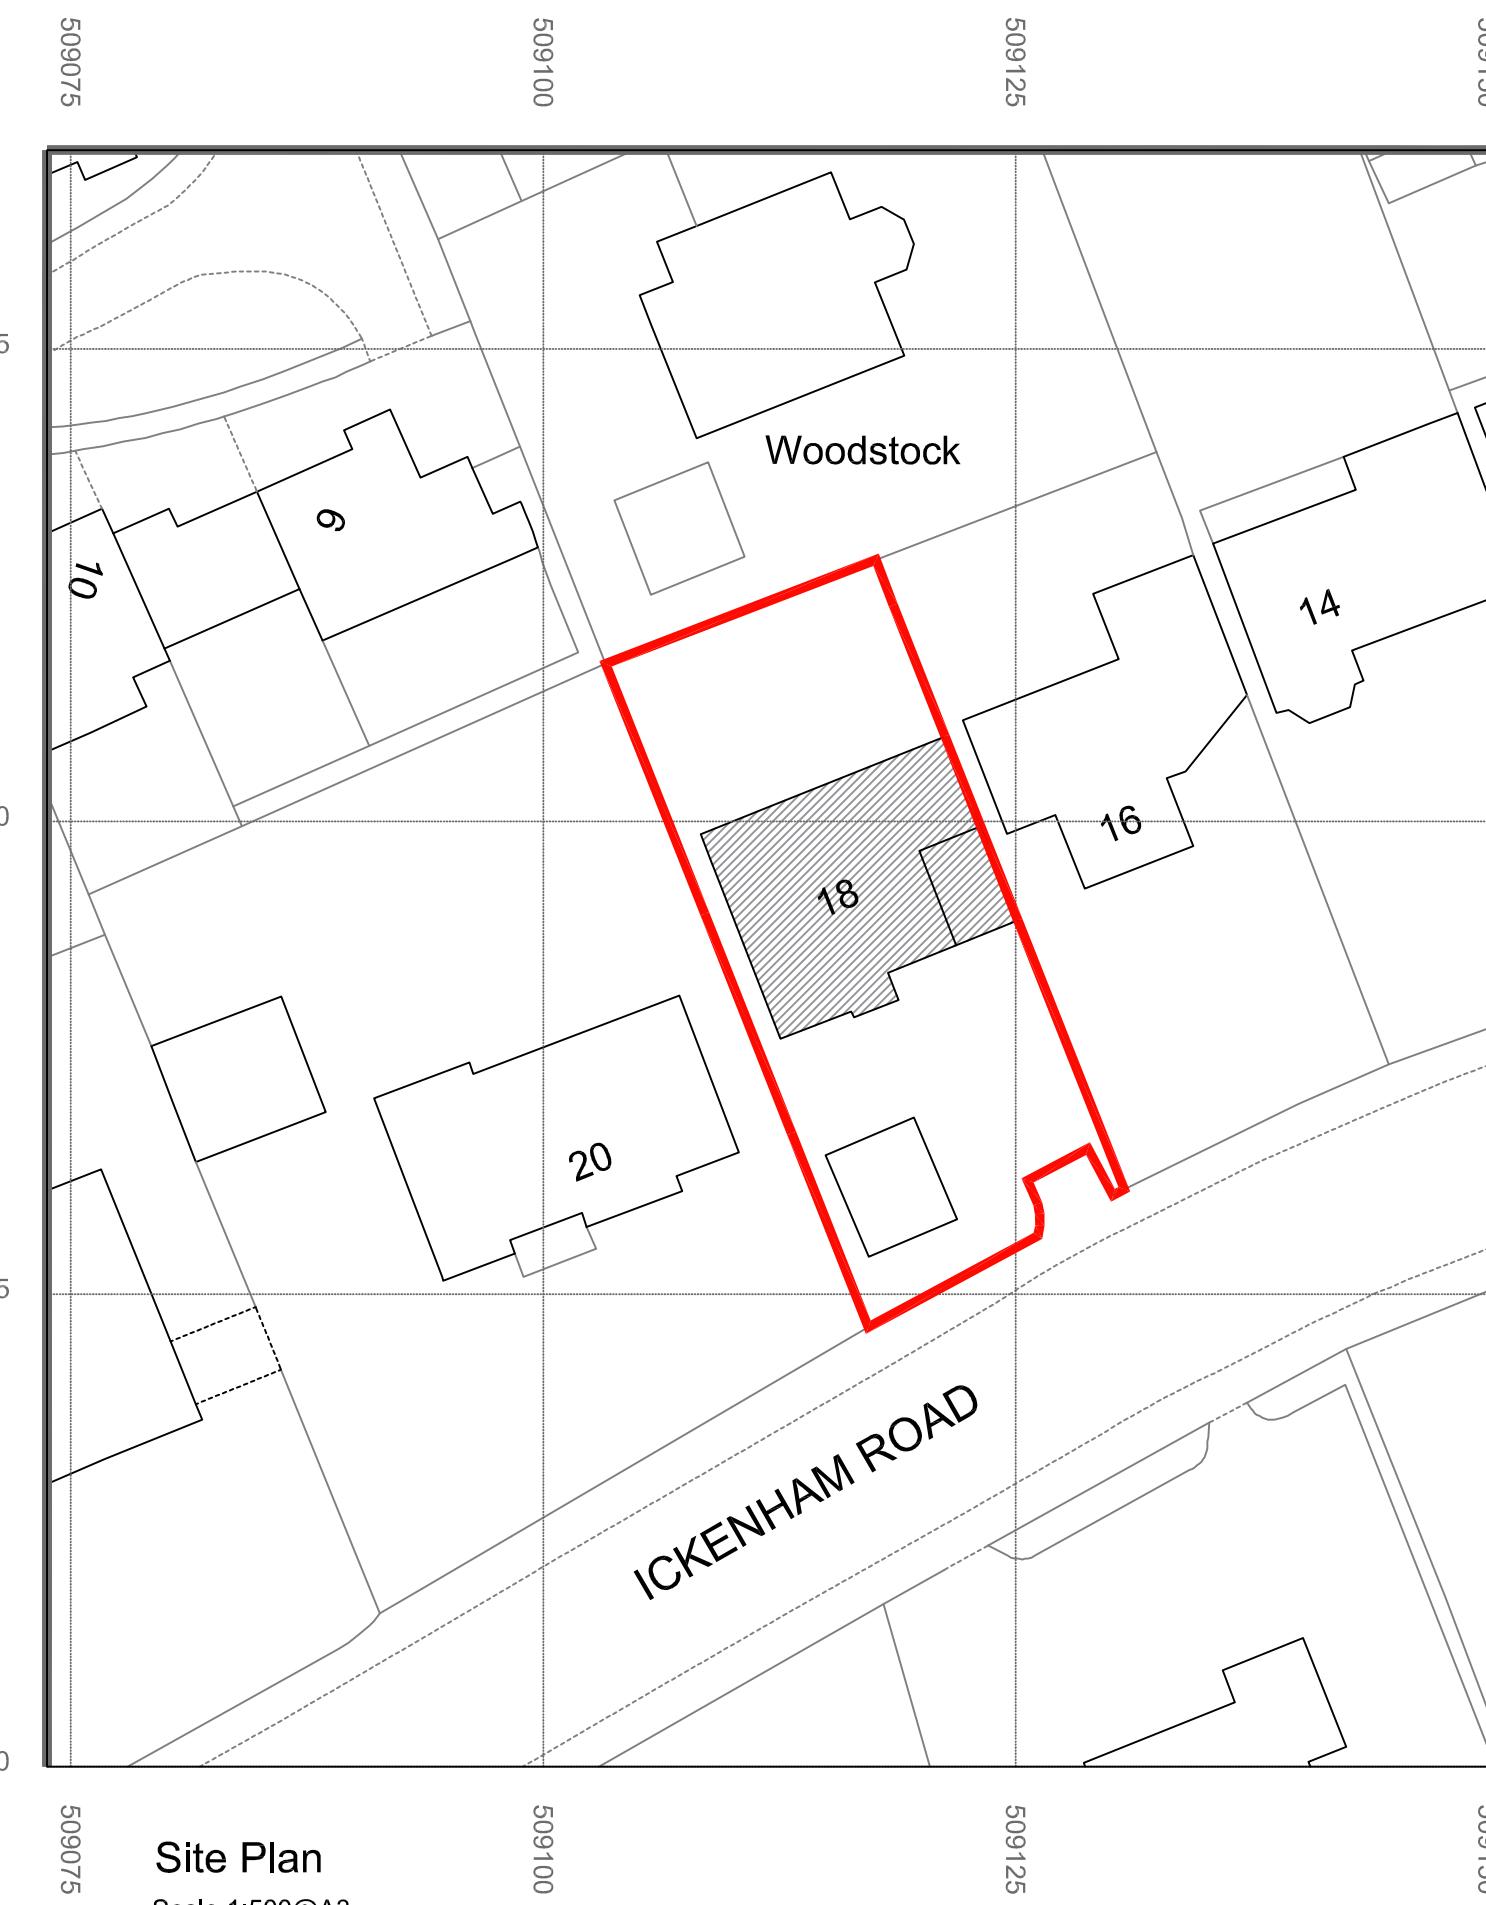

Site Plan

Scale 1:500@A3

PLANNING DRAWING

PROJECT: 18 ICKENHAM ROAD, RUISLIP HA4 7BX

DRAWING TITLE:
LOCATION AND SITE PLAN

SCALE:
1:100@A3

DRAWING NUMBER:
GA 1000

DATE:
28/02/2024