


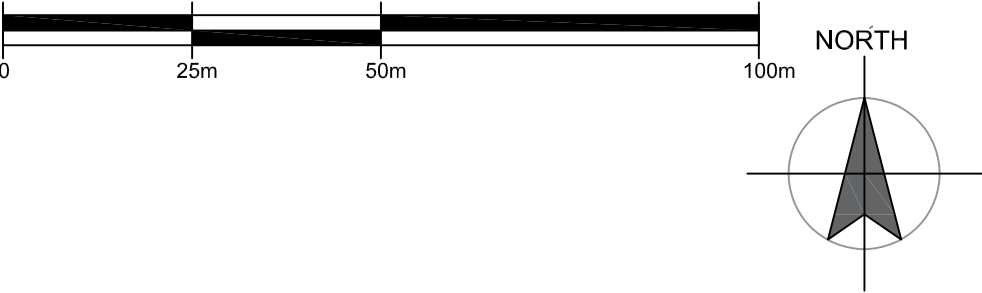

Location Plan  
Scale 1:1250@A3



Site Plan  
Scale 1:500@A3

NOTES:  
ALL WORK TO BE CARRIED OUT IN ACCORDANCE WITH THE CURRENT BUILDING REGULATIONS.  
ALL DIMENSIONS / LEVELS TO BE CHECKED AND VERIFIED ON SITE BEFORE COMMENCEMENT OF WORK.  
THIS DRAWINGS TO BE RED IN CONJUNCTION WITH PROJECT WORKING DRAWINGS, SPECIFICATIONS, DETAILS AND STRUCTURE DRAWINGS.  
ALL MATERIAL USED IN THE PROPOSED EXTENSION SHOULD MATCH THE EXISTING BUILDING.

|                                            |  |                                          |                     |                                |
|--------------------------------------------|--|------------------------------------------|---------------------|--------------------------------|
| PLANNING DRAWING                           |  | DRAWING TITLE:<br>LOCATION AND SITE PLAN |                     | DRAWING NUMBER:<br><br>GA 1000 |
| PROJECT: 18 ICKENHAM ROAD, RUISLIP HA4 7BX |  | SCALE:<br>1:100@A3                       | DATE:<br>28/02/2024 |                                |