



Site Boundary

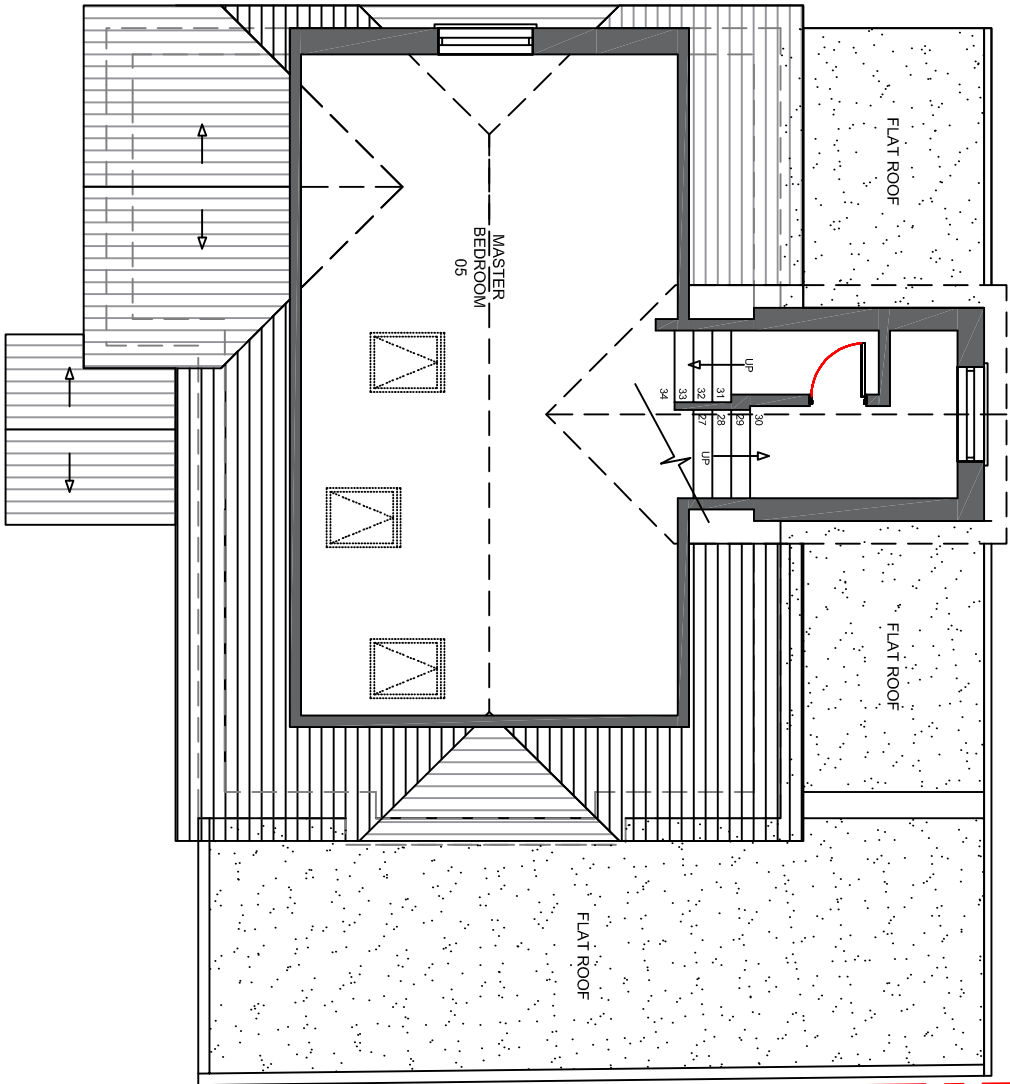

Site Boundary

Site Boundary

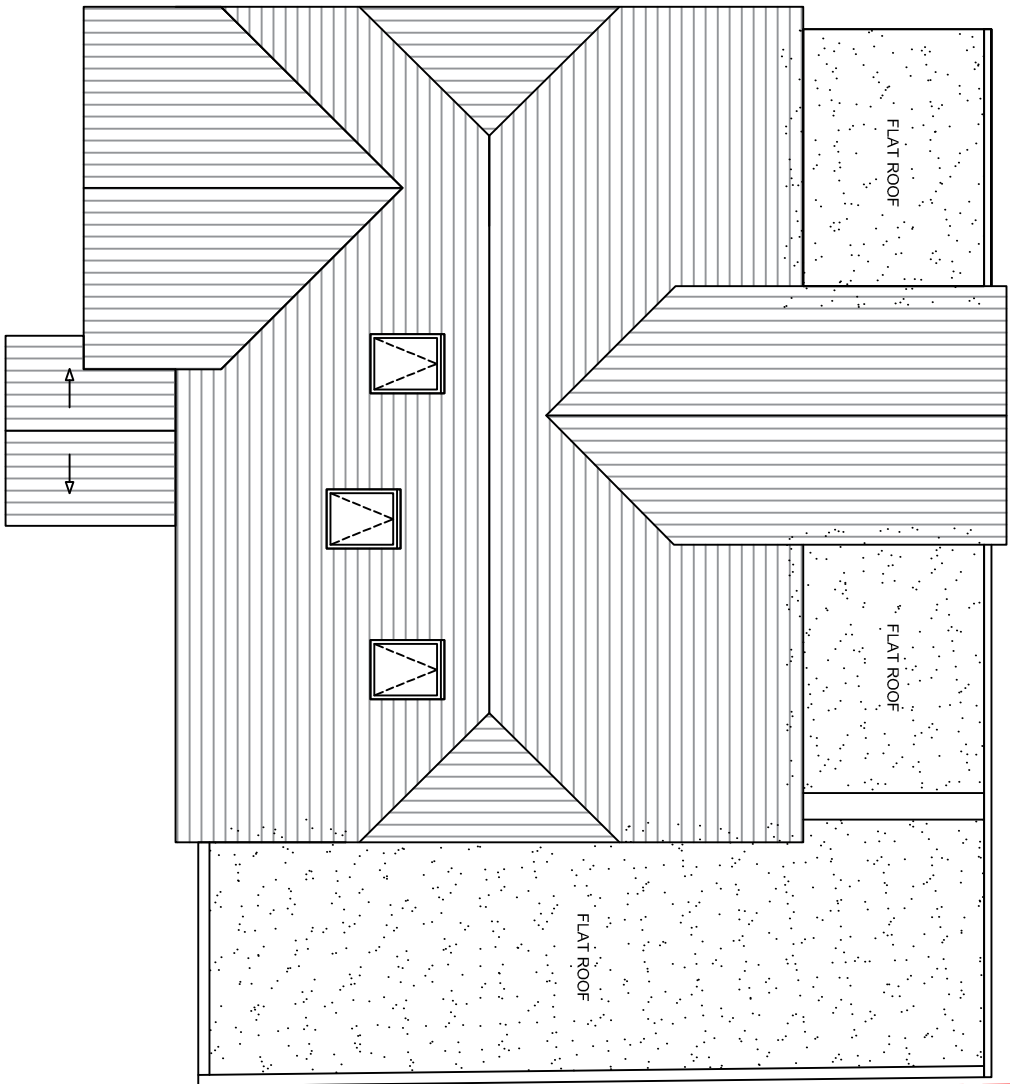

Site Boundary


Existing loft Floor Plan

Scale 1:100@A3



Existing Roof Plan

Scale 1:100@A3

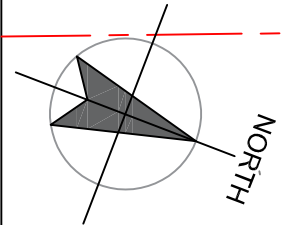

NOTES:

ALL WORK TO BE CARRIED OUT IN ACCORDANCE WITH THE CURRENT BUILDING REGULATIONS.
ALL DIMENSIONS, LEVELS TO BE CHECKED AND VERIFIED ON SITE BEFORE COMMENCEMENT OF WORK.
THIS DRAWING TO BE RED IN CONJUNCTION WITH PROJECT WORKING DRAWINGS, SPECIFICATIONS, DETAILS AND STRUCTURE DRAWINGS.
ALL MATERIAL USED IN THE PROPOSED EXTENSION SHOULD MATCH THE EXISTING BUILDING.

PLANNING DRAWING

PROJECT: 18 ICKENHAM ROAD, RUISLIP HA4 7BX

DRAWING TITLE:
EXISTING LOFT & ROOF PLAN

SCALE:
1:100@A3

DATE:
28/02/2024

DRAWING NUMBER:

GA 1002